



PLAN
 REINFORCED VALLEY GUTTER * Match Existing

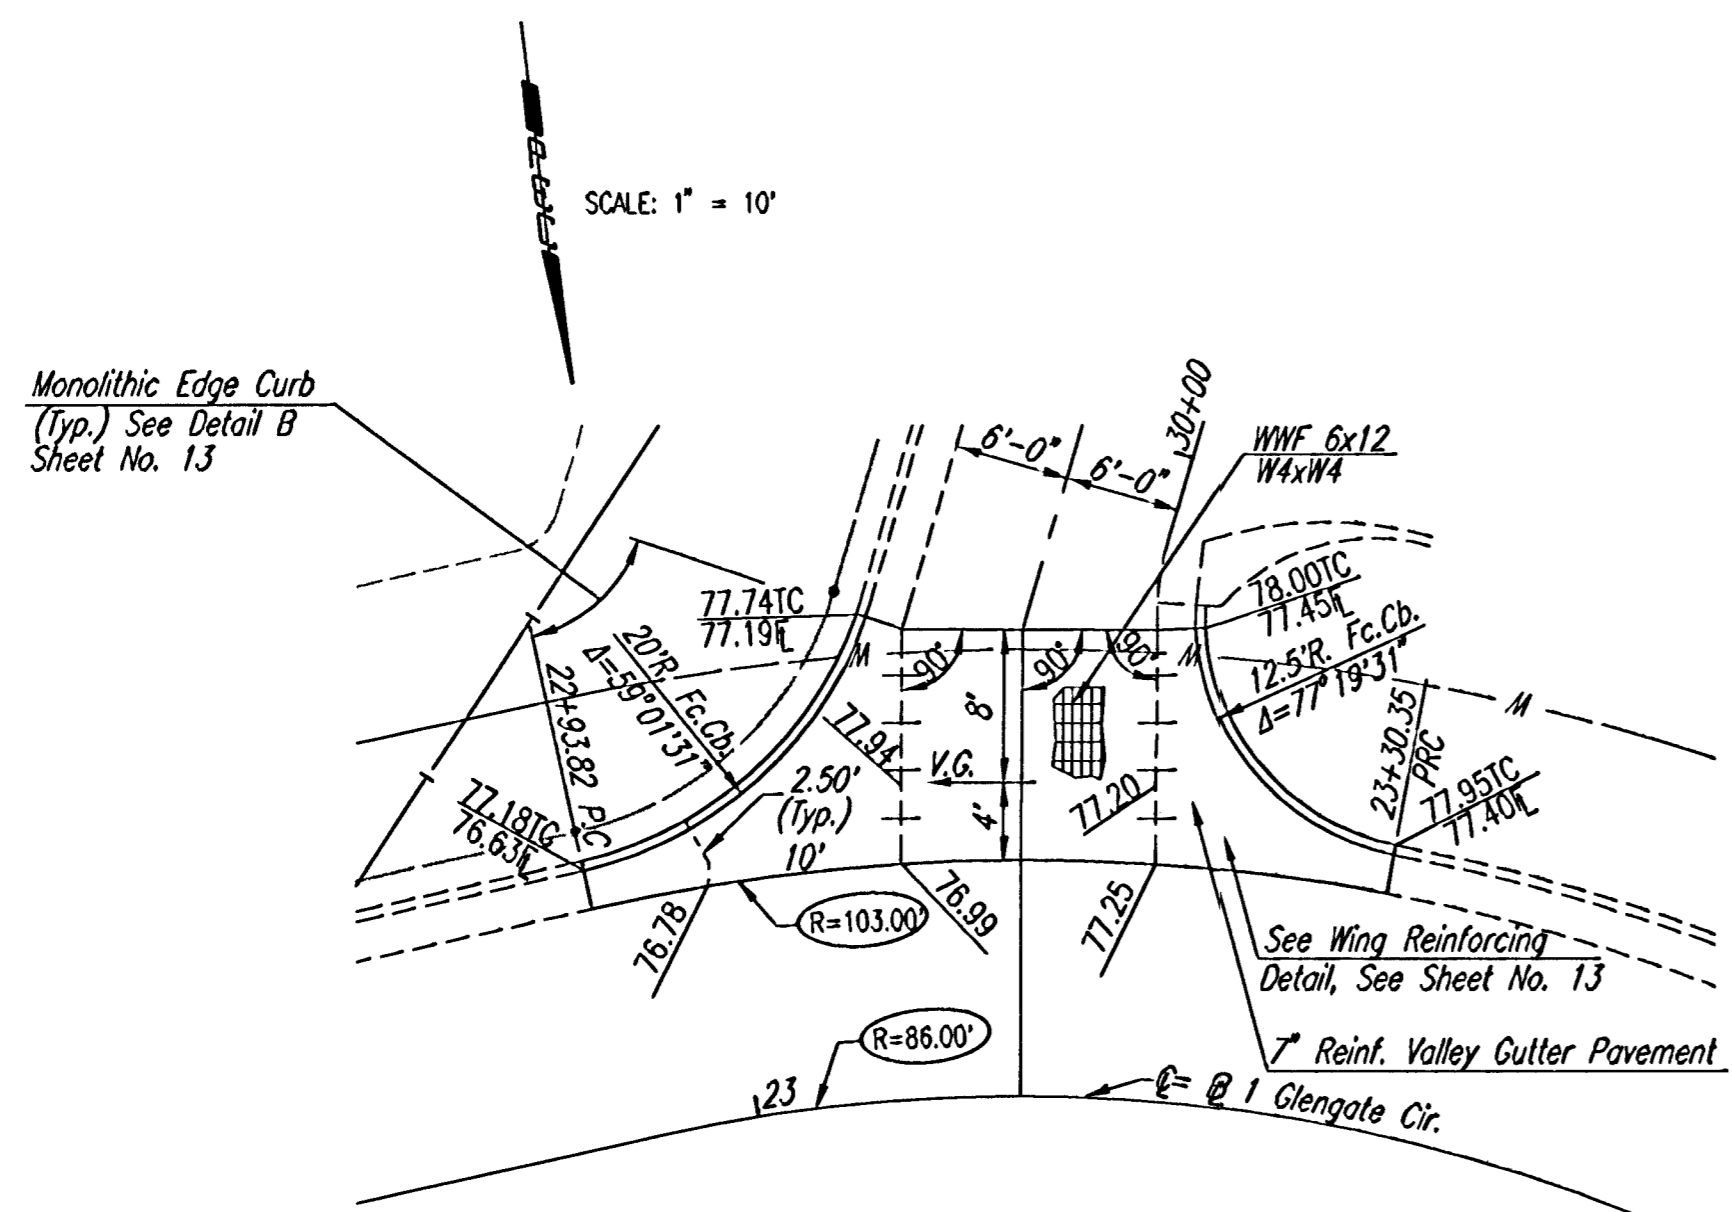

PLAN
 REINFORCED VALLEY GUTTER

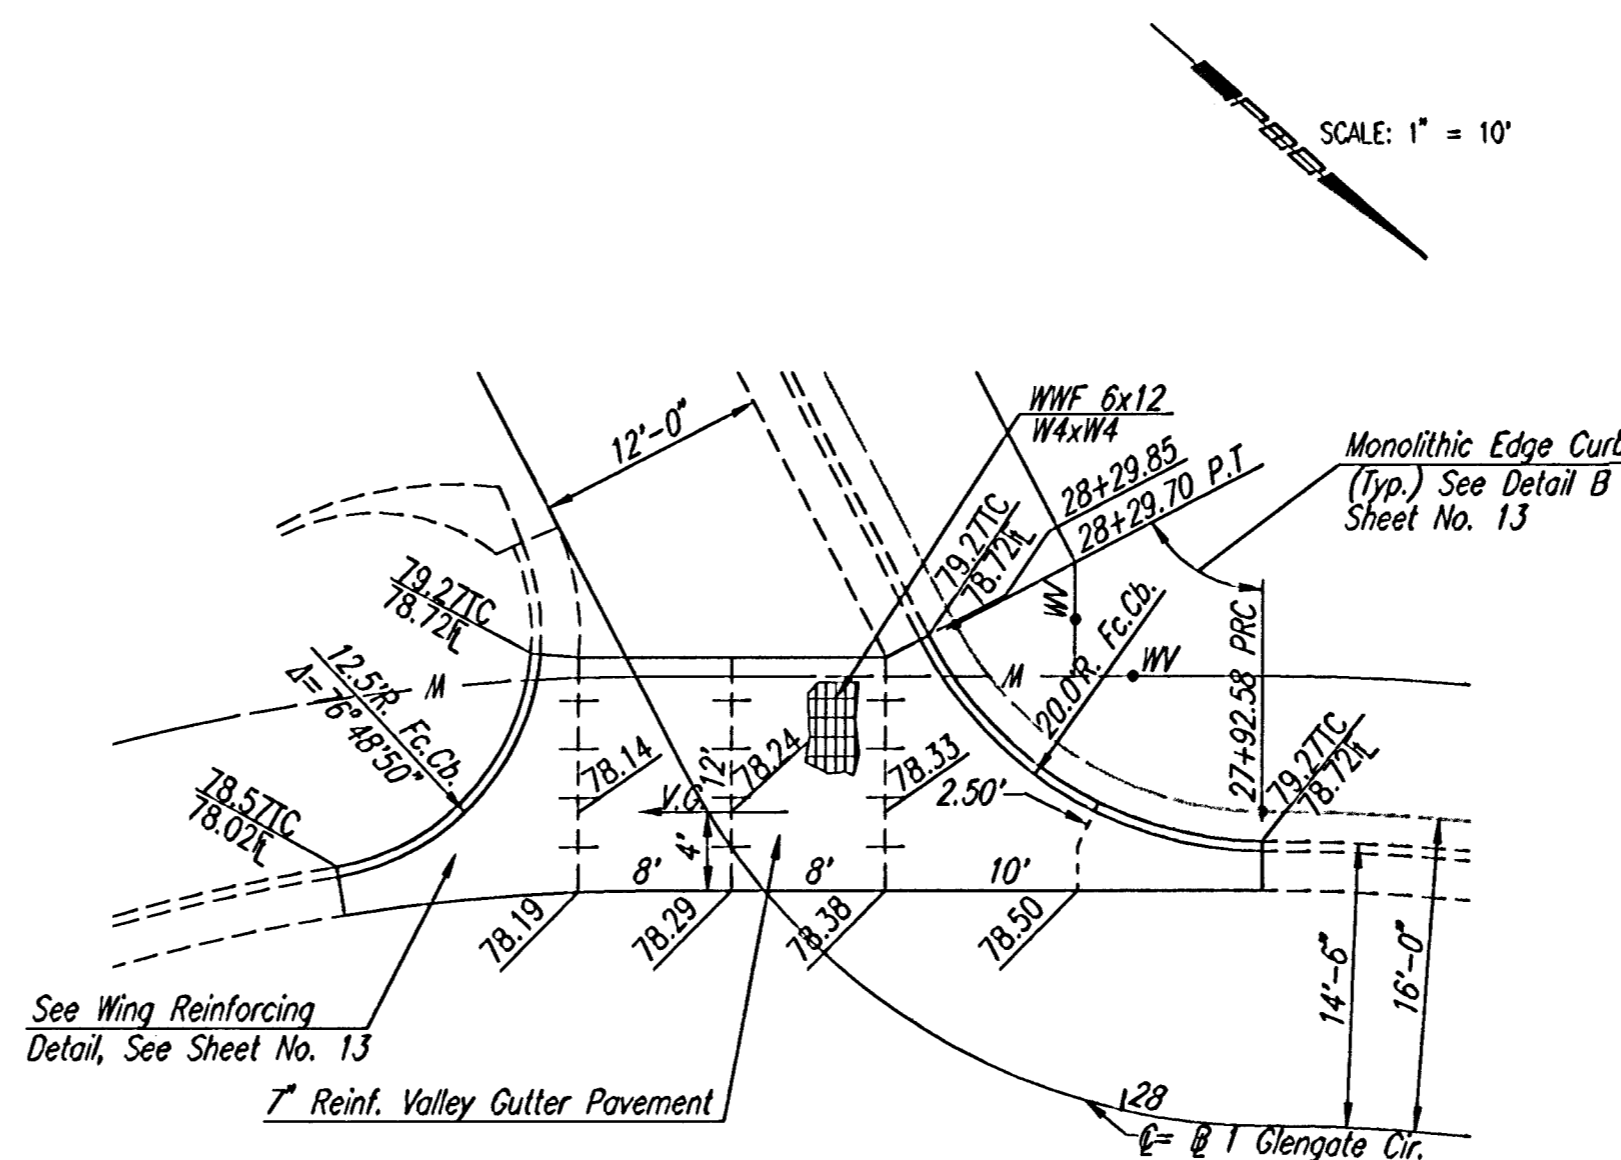

PLAN
 REINFORCED VALLEY GUTTER

Saved: 10-24-2006 7:27:04 AM by BJS
 Plot Date: 10-31-2006 12:23:50 PM by BJS
 C:\266\06572\06572-00-C-VALGUT.PLAN

No.	Revision	By	Date
OAK CREEK 3RD			
VALLEY GUTTER PLANS			
Professional Engineering Consultants, P.A. 303 S. TOPEKA • WICHITA, KANSAS 67202 316-262-2691 • FAX 316-262-3003			
Designed by	BDB, BMM	Job No.	35-06572-000
Drawn by	BJS, TAT	Date	February 2006
			Sheet 12 of 45

