


©2018
MKEC Engineering
All Rights Reserved
www.mkec.com
These drawings and their contents, including, but not limited to, all concepts, designs, & ideas are the exclusive property of MKEC Engineering (MKEC), and may not be used or reproduced in any way without the express consent of MKEC.

WEIR 3 SECTION & ELEVATION

PROJECT NO.	468-85308
DATE	OCT. 2018
SCALE	AS SHOWN
DESIGNED	DML
DRAWN	DML
CHECKED	JAG


NO.	REVISION	DATE

SHEET NO.

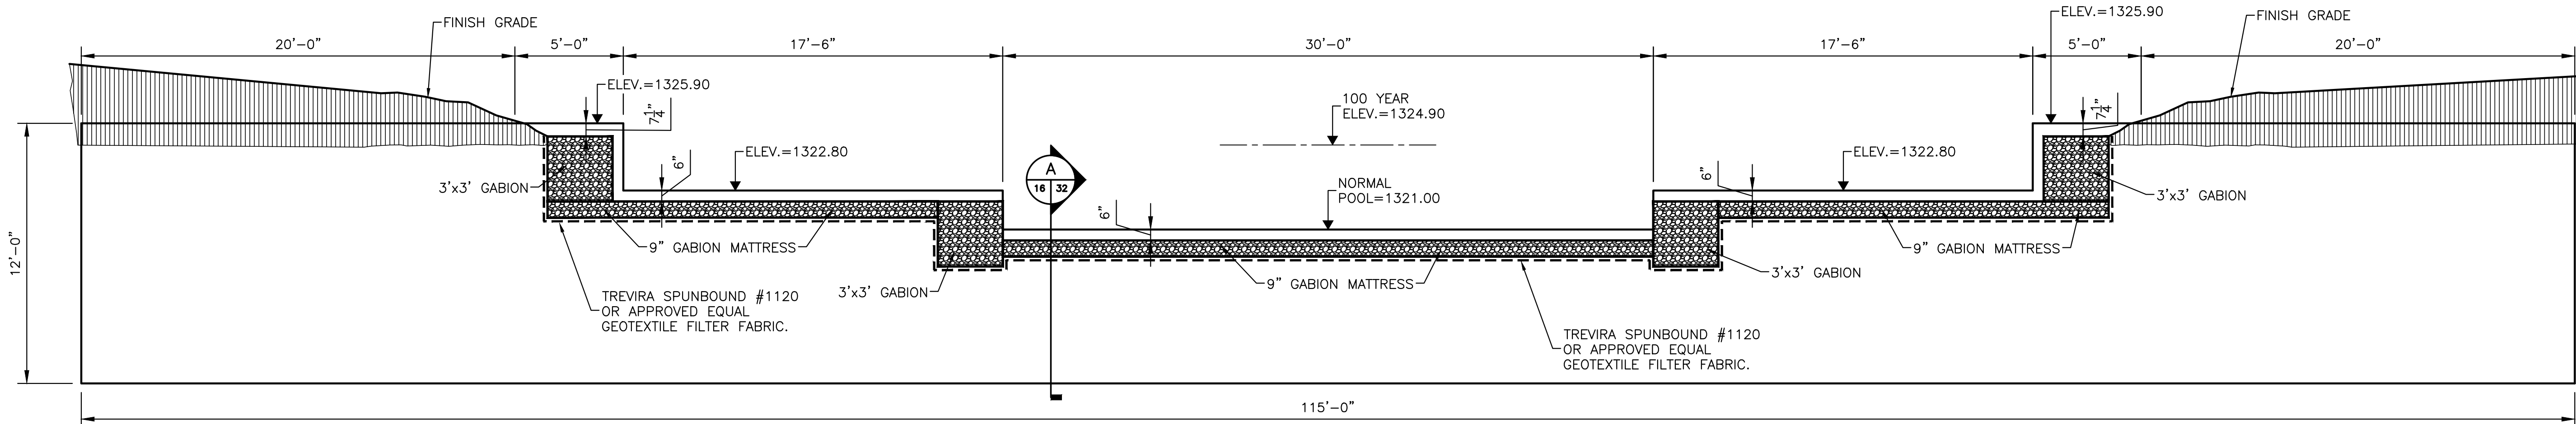


1 WEIR 3 DOWNSTREAM ELEVATION

1/4" = 1'-0"

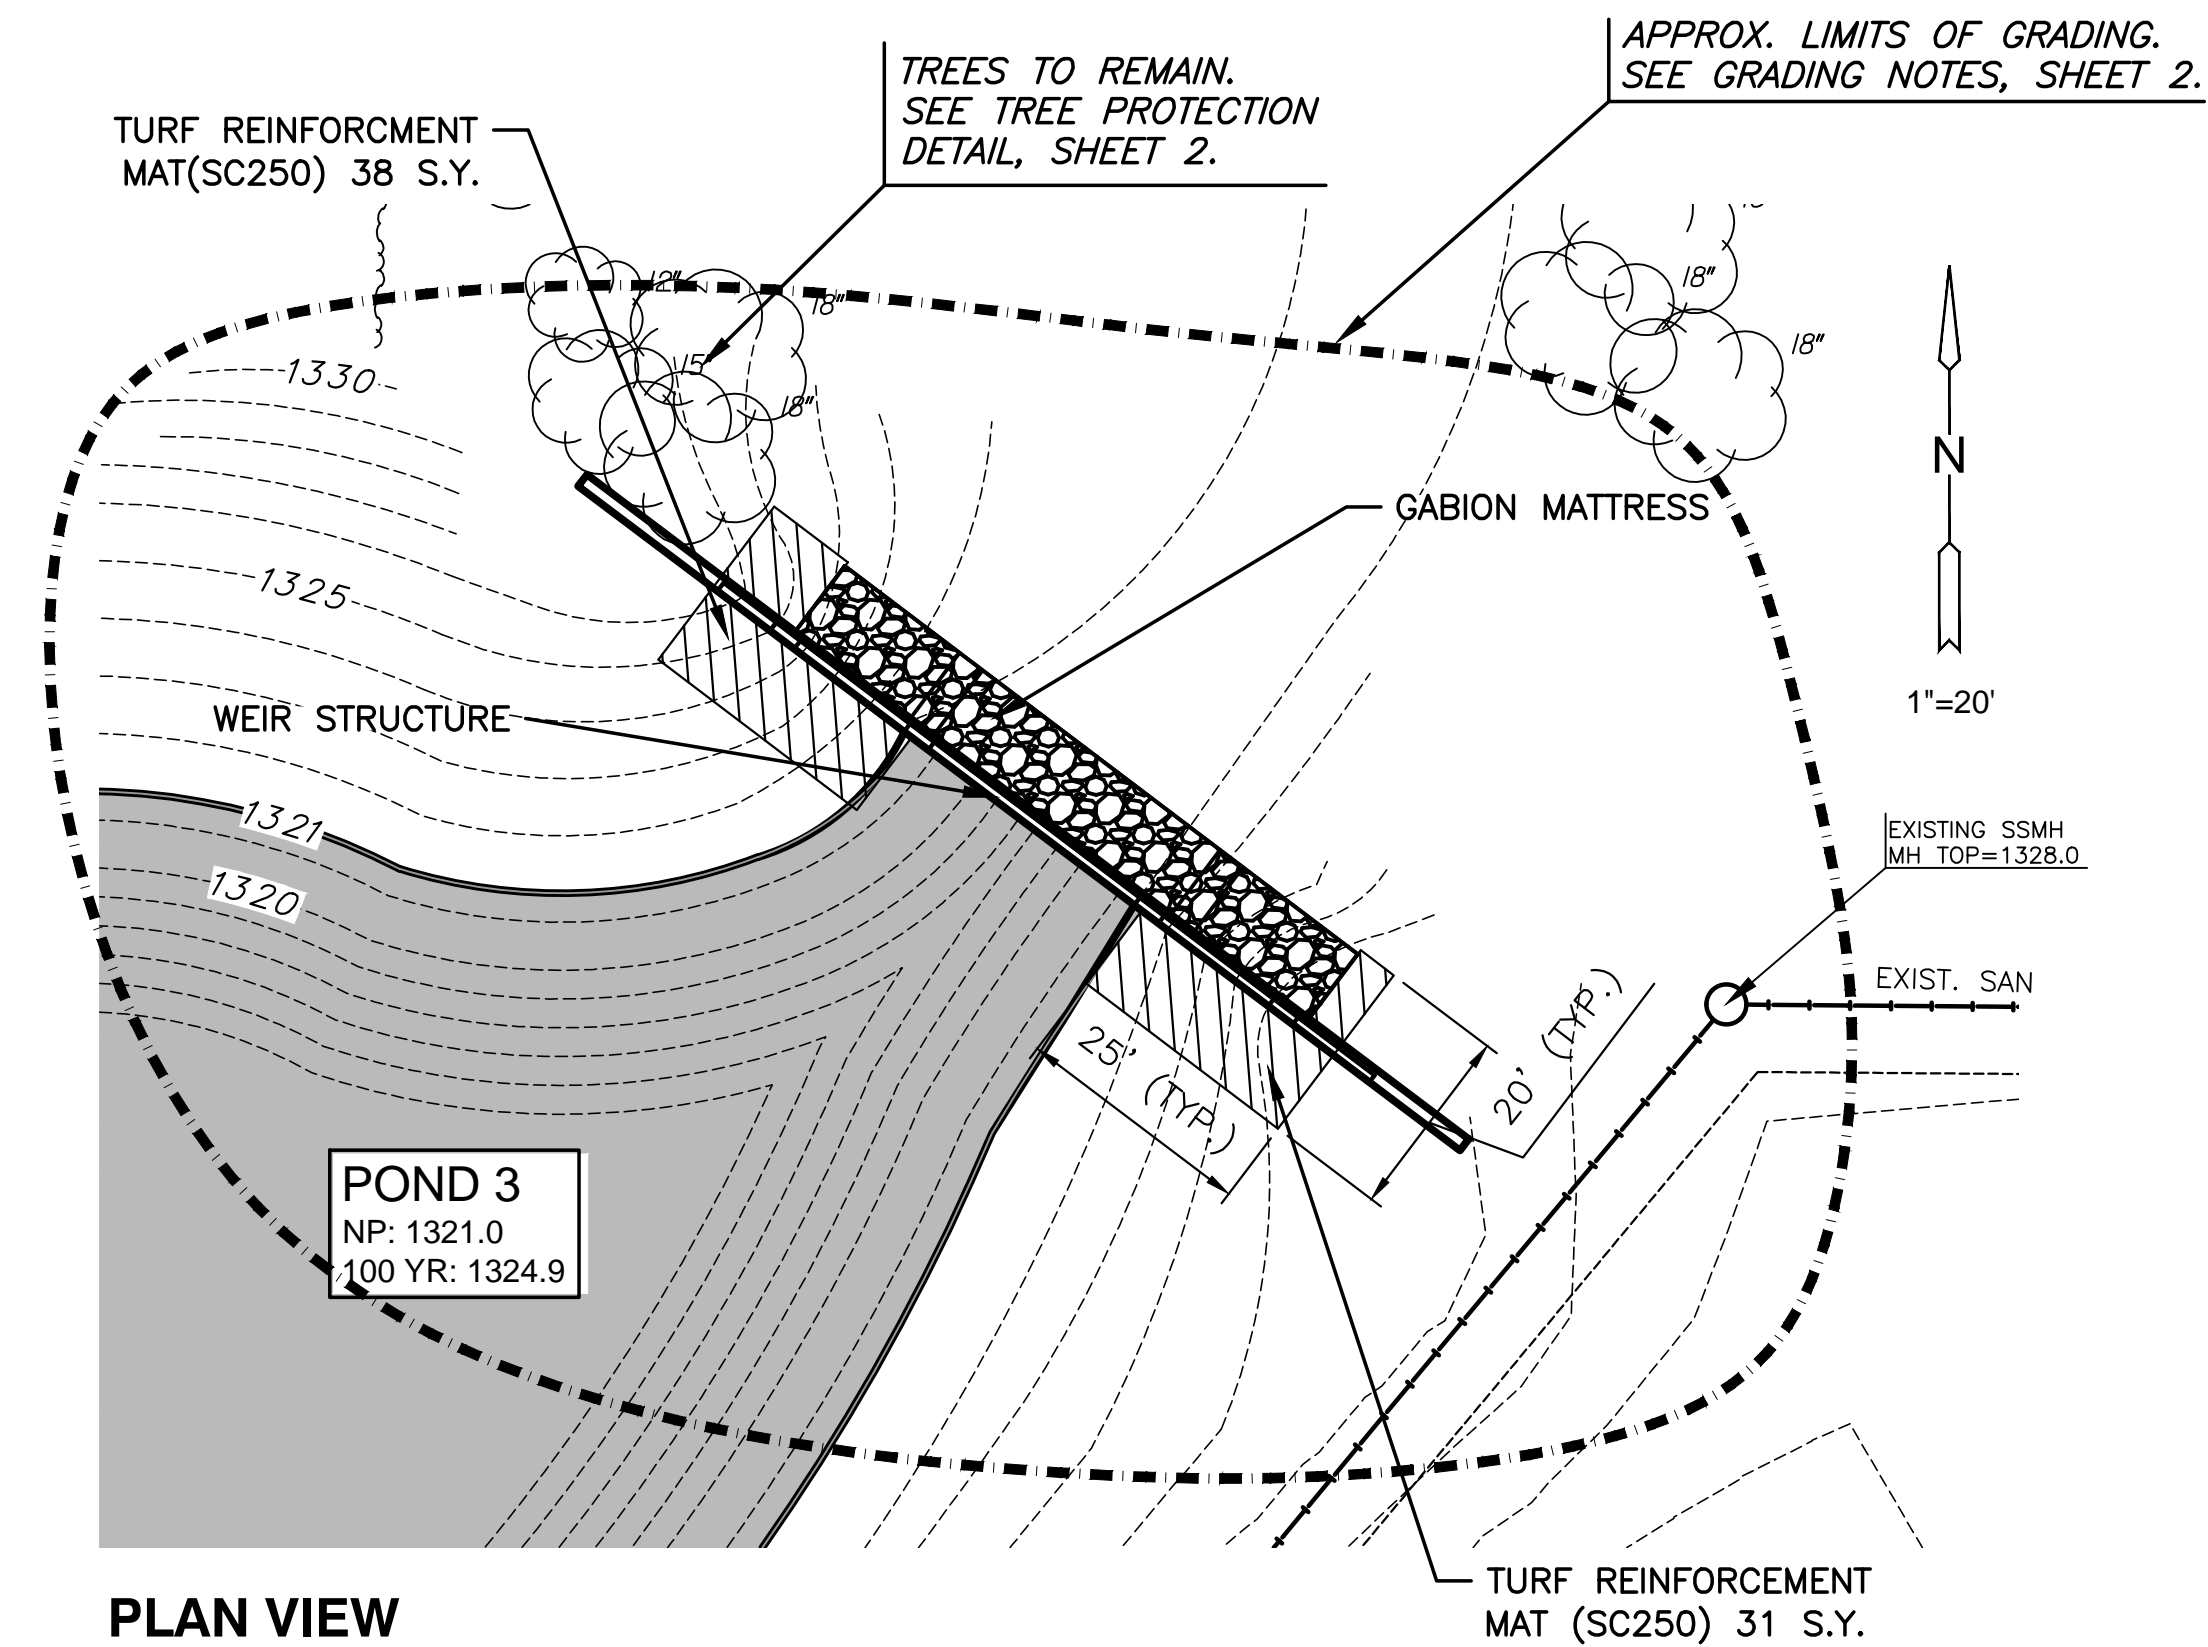

PLAN VIEW

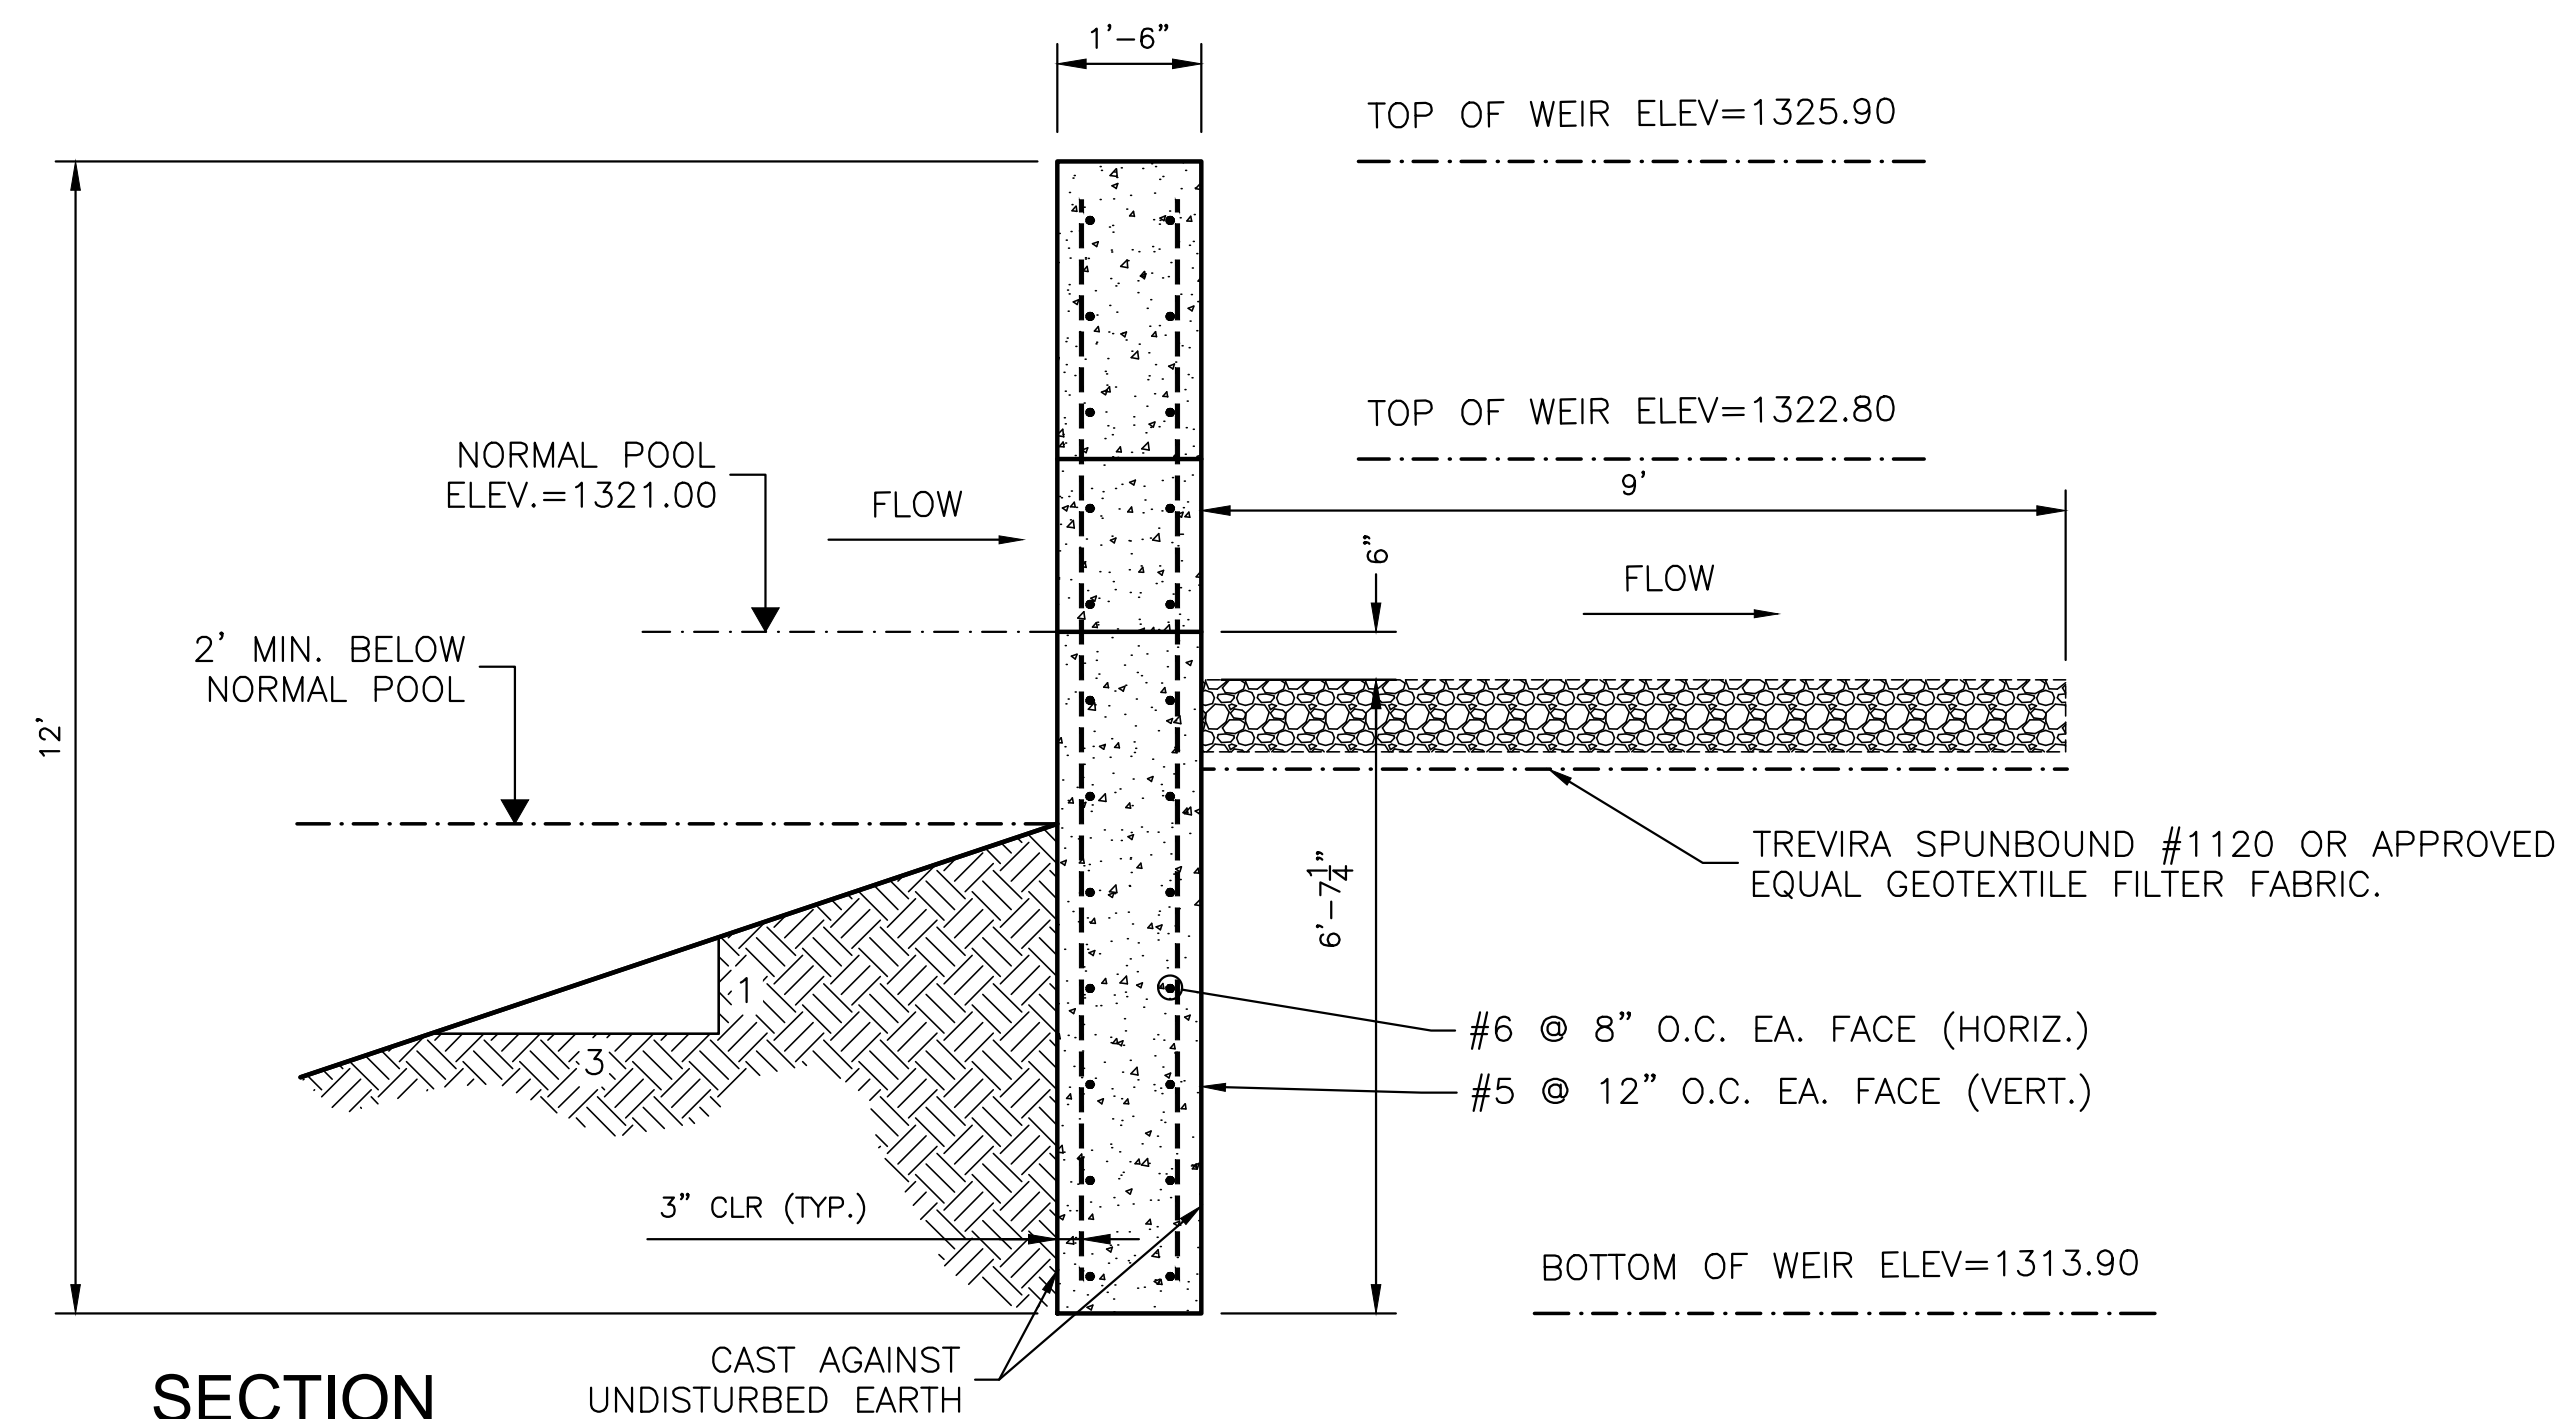

SECTION WEIR 3

1/2" = 1'-0"

LEGEND

- 1250 --- EXISTING CONTOUR
- 1250 — PROPOSED CONTOUR