



PLOT123: Wednesday, October 24, 2018 @ 09:25AM

J:\PROJECTS\2018\1601010221 - PERFECTION_AUBURN LAKES - 16221 CAD\SH1505 CIVIL\GRIPART B\16221-05-1203.DWG

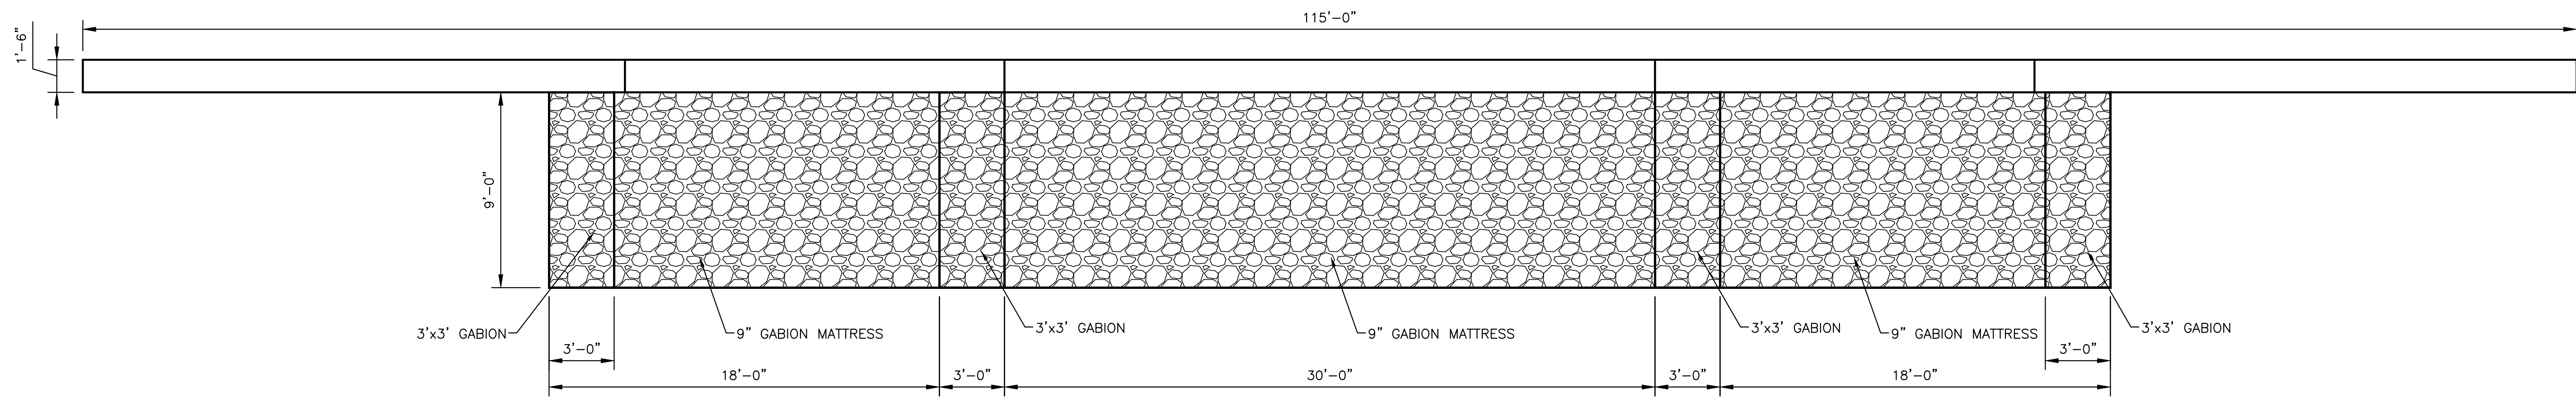


1 WEIR PLAN
1/4" = 1'-0"

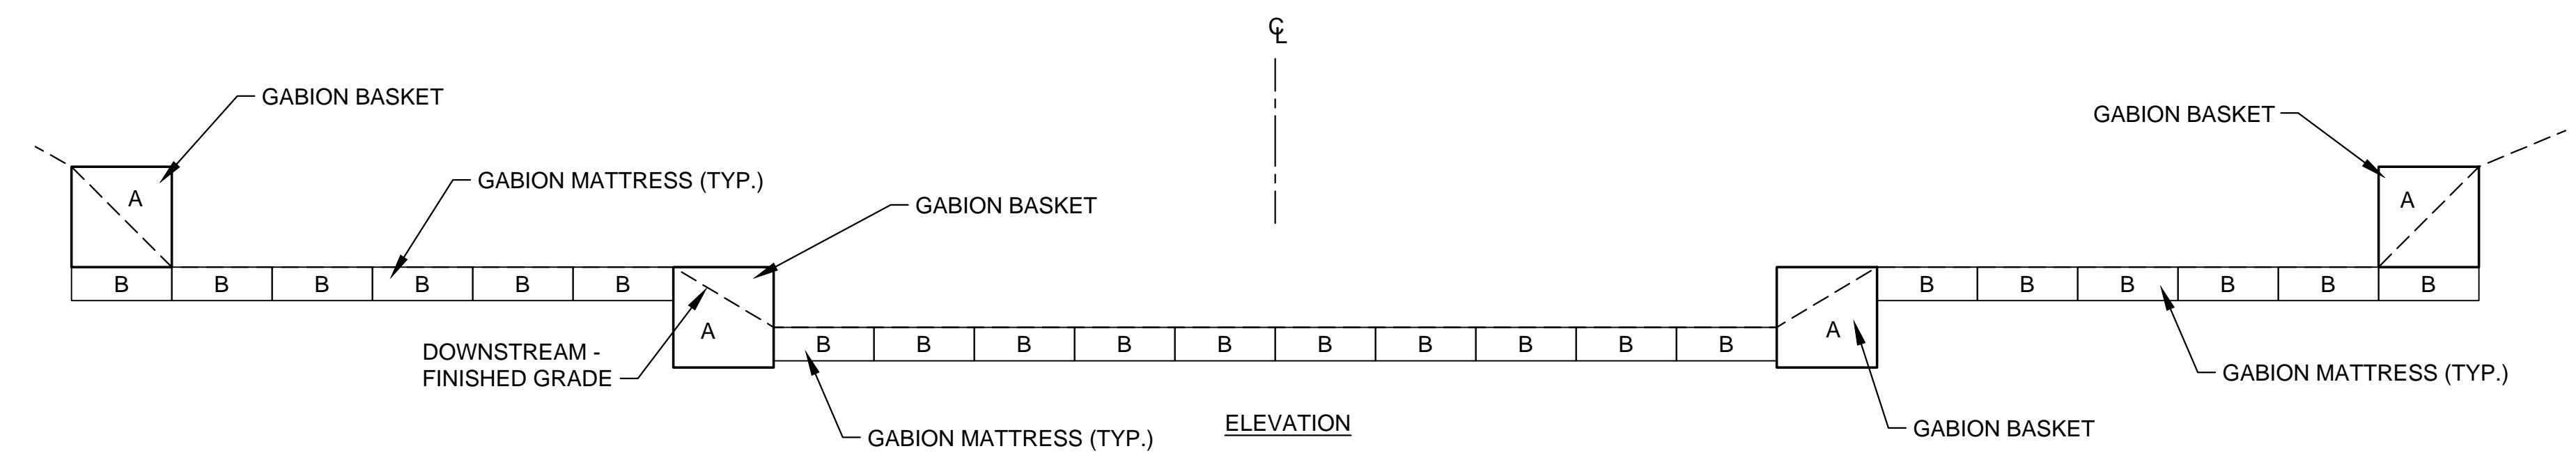

TYPE	DESCRIPTION	L	W	D	TOTAL
A	GABION BASKET	9'	3'	3'	4
B	GABION MATTRESS	9'	3'	0'-9"	22

NOTE: GABIONS SHALL BE PVC COATED. INSTALL PER THE MANUFACTURERS RECOMMENDATIONS.

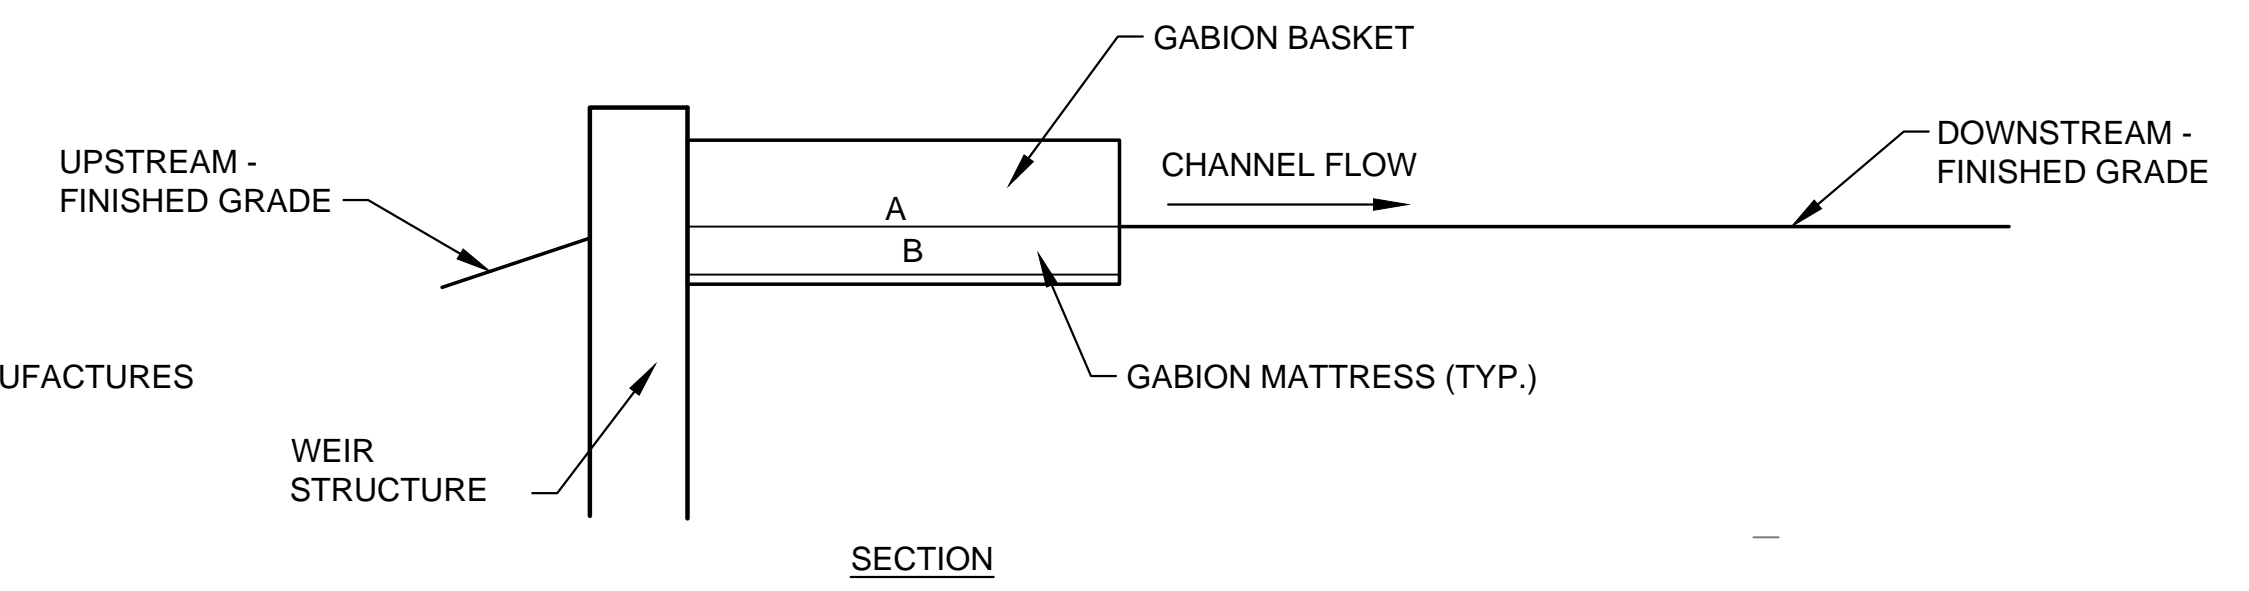

2 GABION DROP STRUCTURE DETAILS
SCALE: NTS

©2018 MKEC Engineering All Rights Reserved www.mkec.com
These drawings and their contents, including, but not limited to, all concepts, designs, & ideas are the exclusive property of MKEC Engineering (MKEC), and may not be used or reproduced in any way without the express consent of MKEC.

WEIR 3 PLAN & DETAILS

PROJECT NO.	468-85308
DATE	OCT. 2018
SCALE	AS SHOWN
DESIGNED	DML
DRAWN	DML
CHECKED	JAG

NO.	REVISION	DATE

SHEET NO.