



STATE	PROJECT NO.	YEAR	SHEET NO.	TOTAL SHEETS
KANSAS	160312-014	2018	C30	34

PERFORATED SQUARE STEEL TUBE (P.S.S.T.) POST SETUP

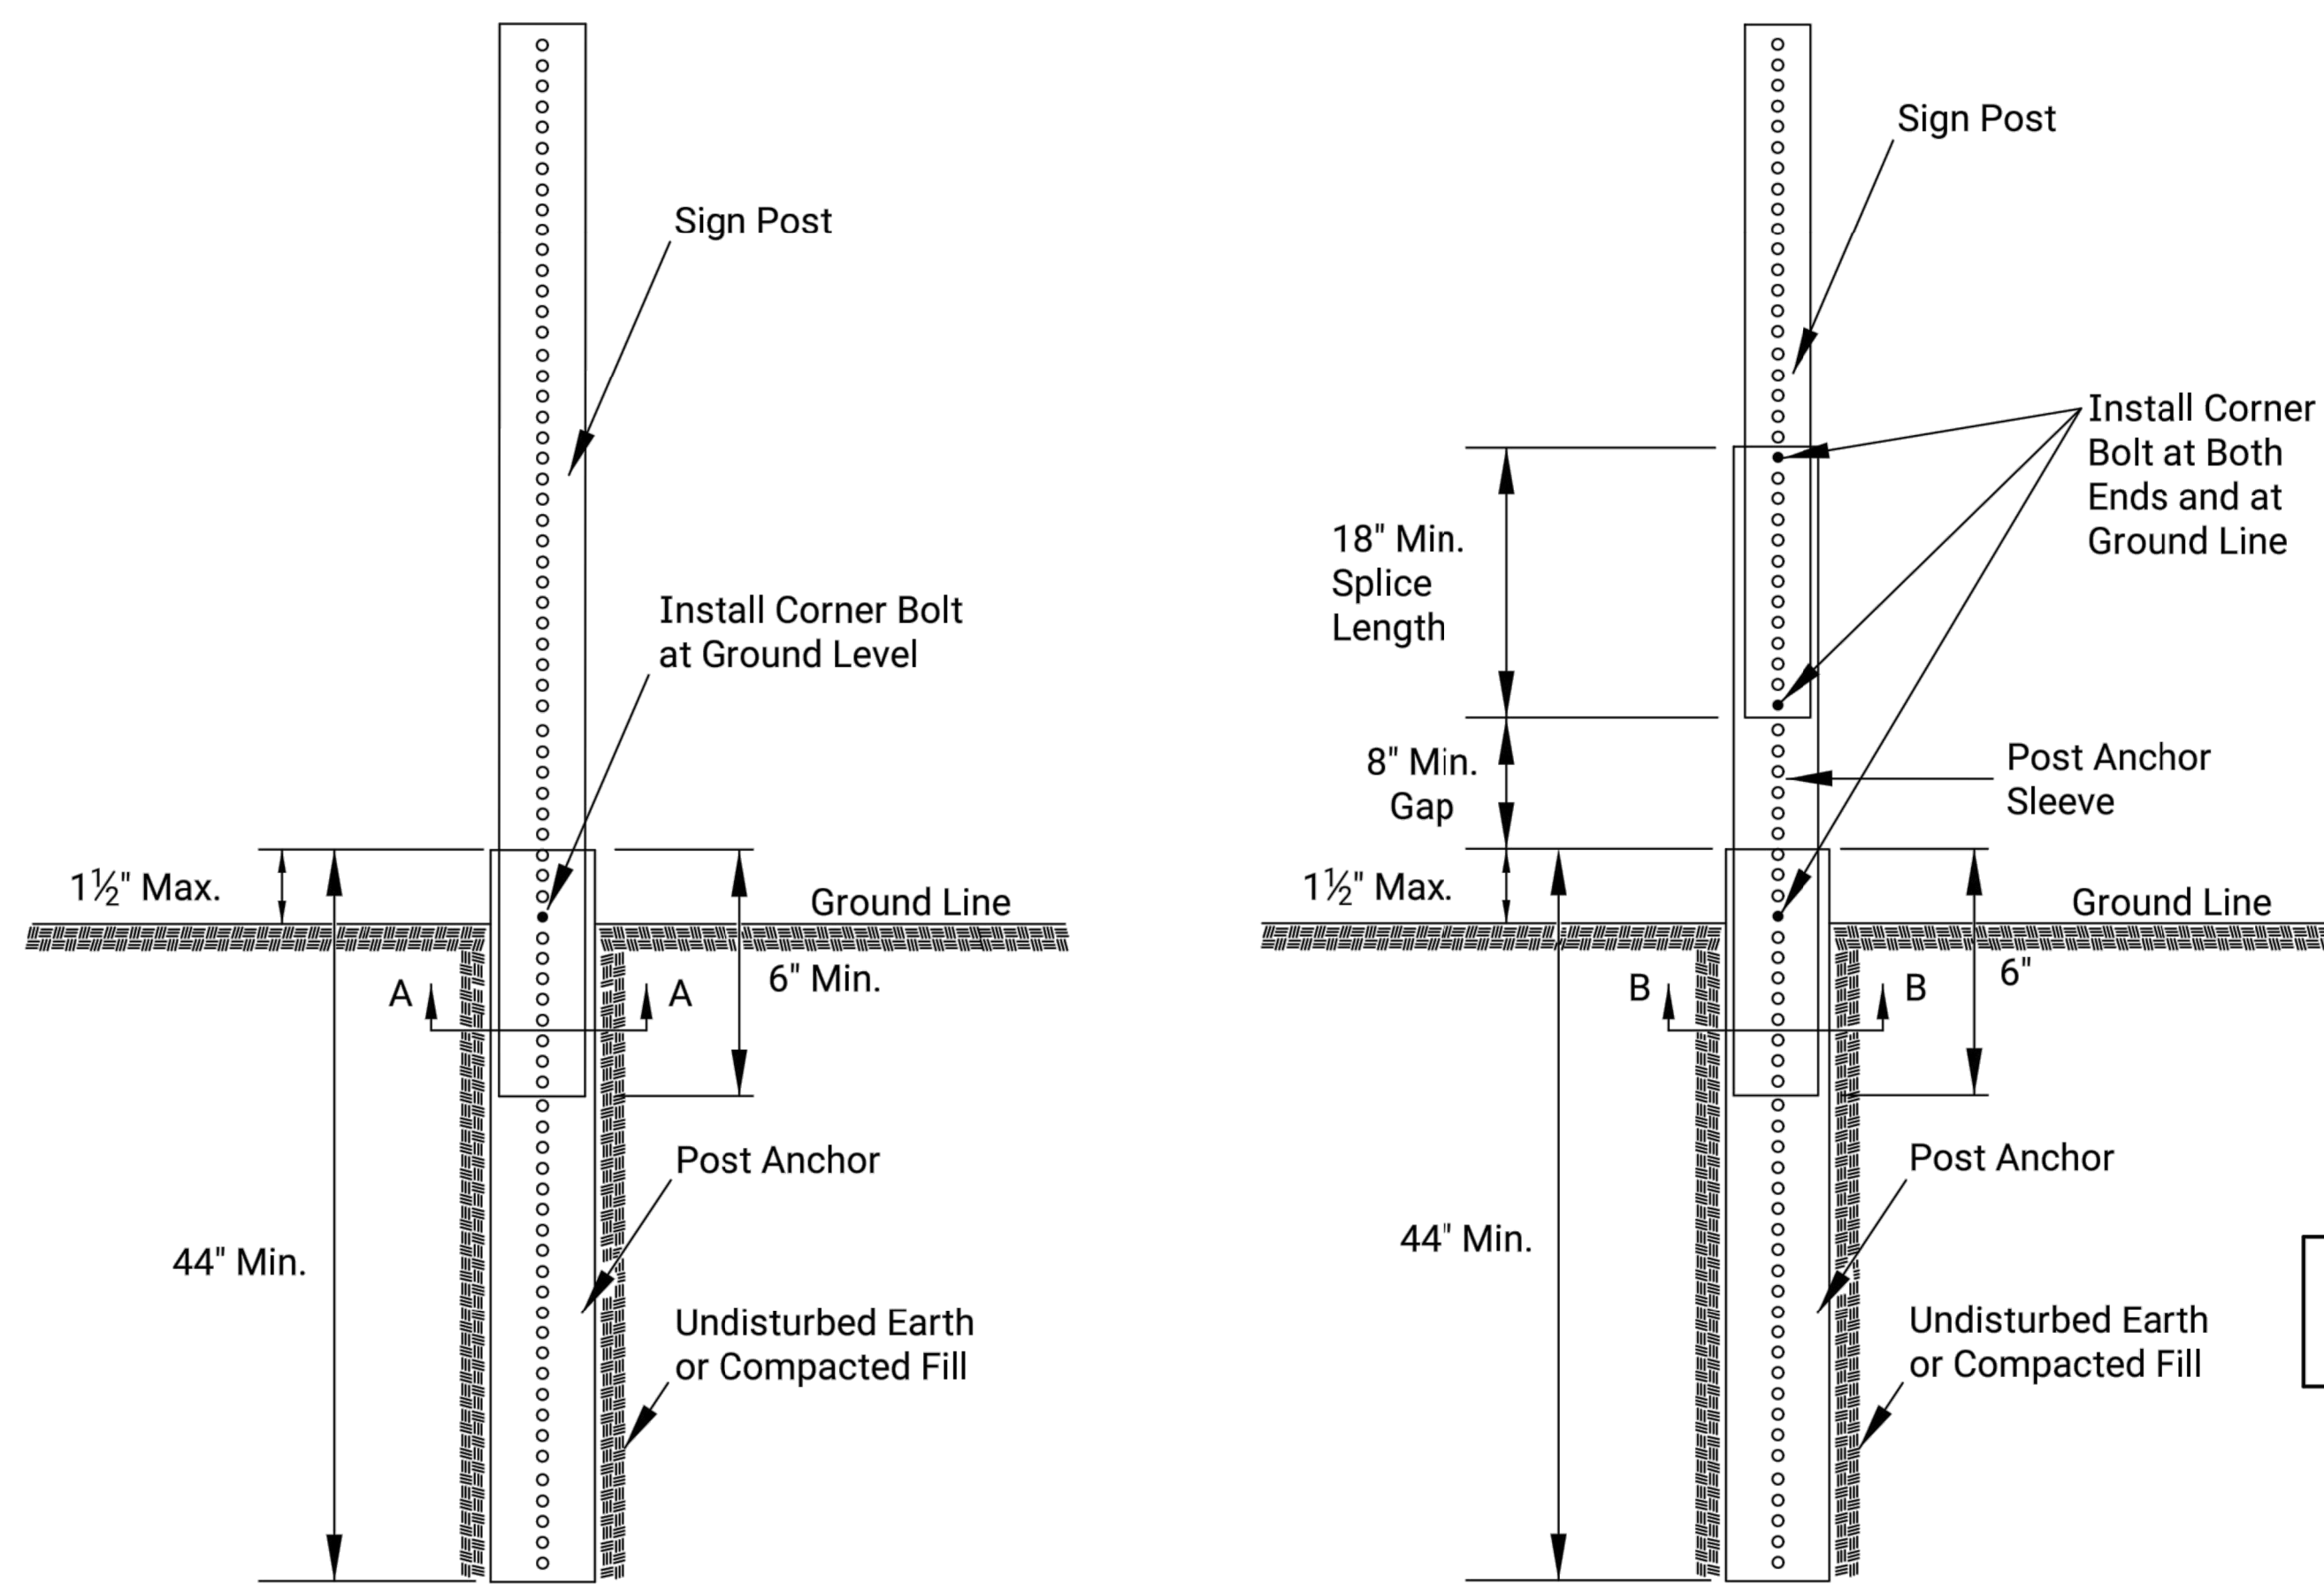


P.S.S.T. Detail

Telescoping P.S.S.T. Detail

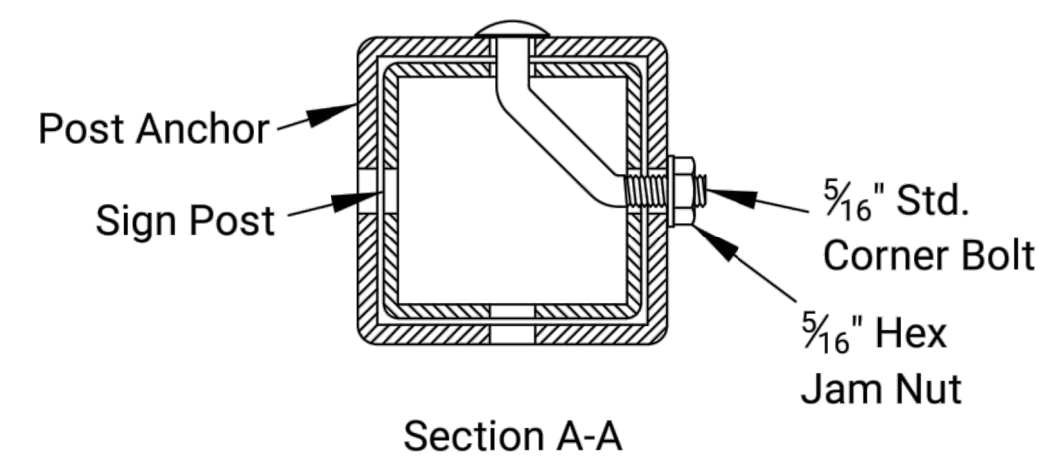

Section A-A

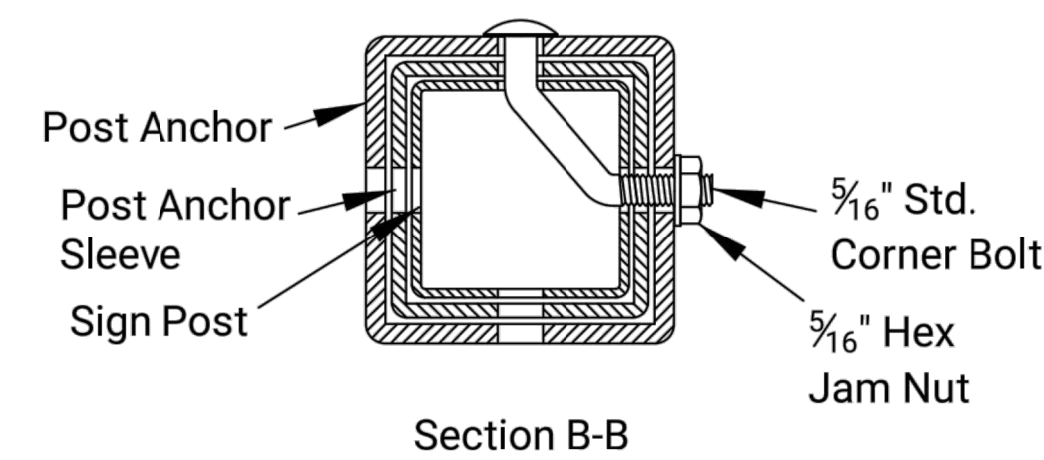


Section B-B

Details for 2", 2 1/4", or 2 1/2" sign posts

Place bolts in the same corner along each sign post.

WOOD POST SETUP

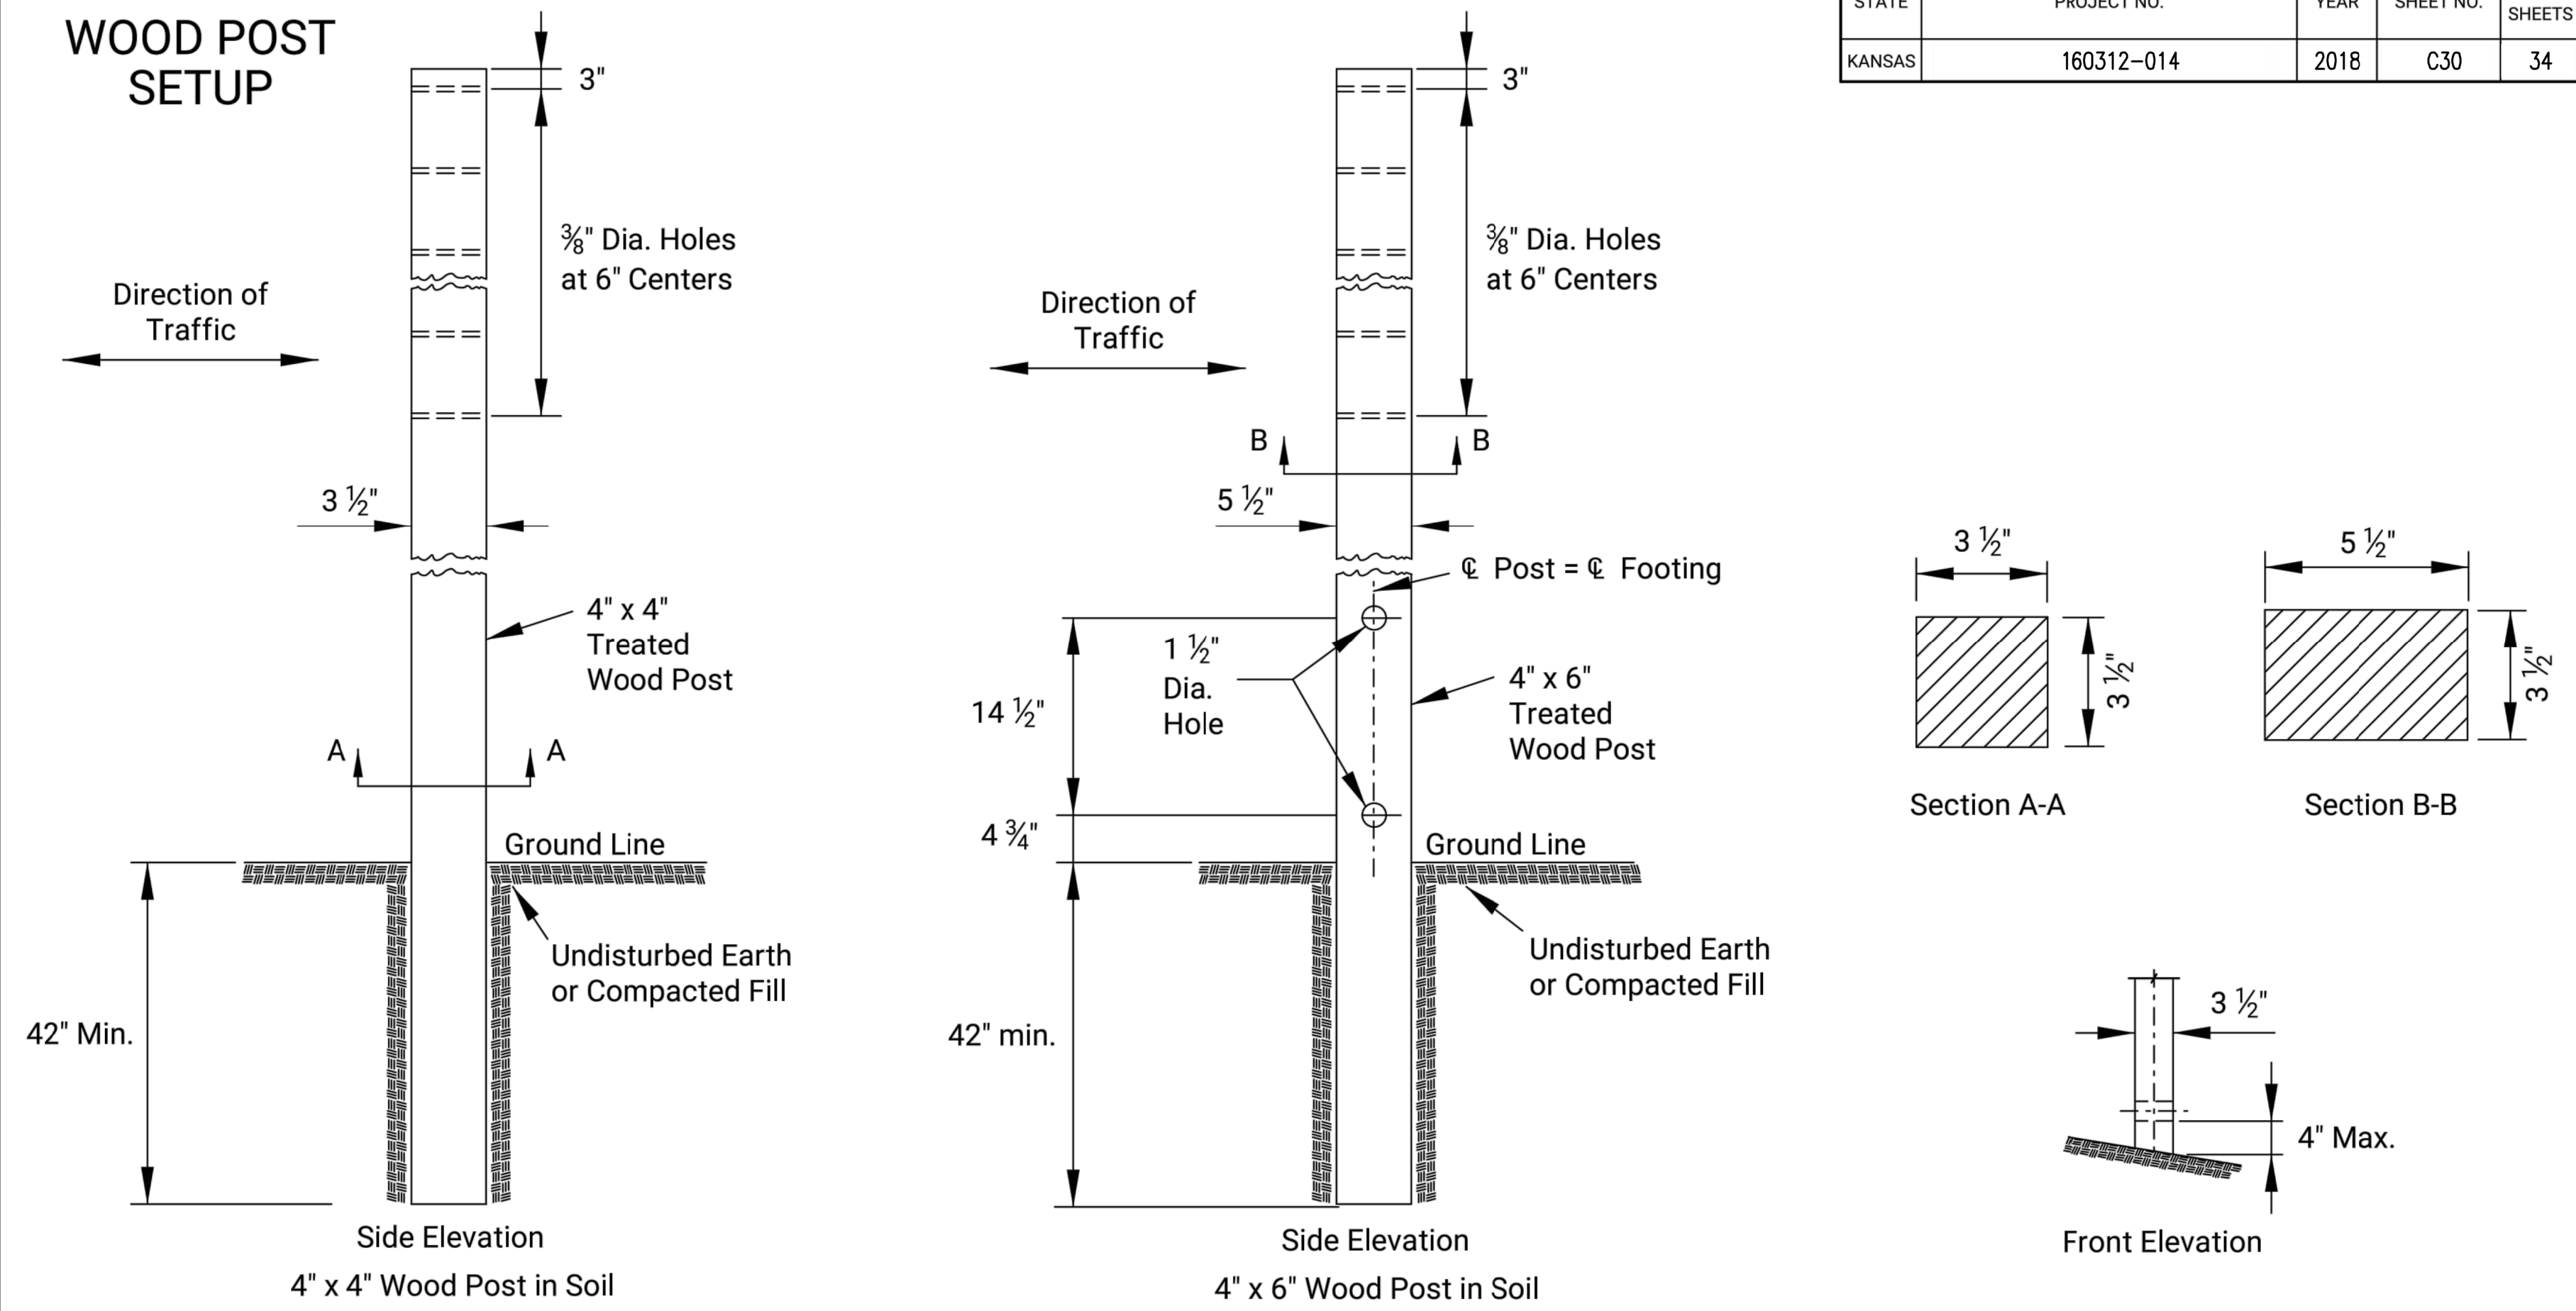


Side Elevation
4" x 4" Wood Post in Soil

Side Elevation
4" x 6" Wood Post in Soil

See TE710 for Additional Details and Requirements


3 LB/F U-CHANNEL SETUP

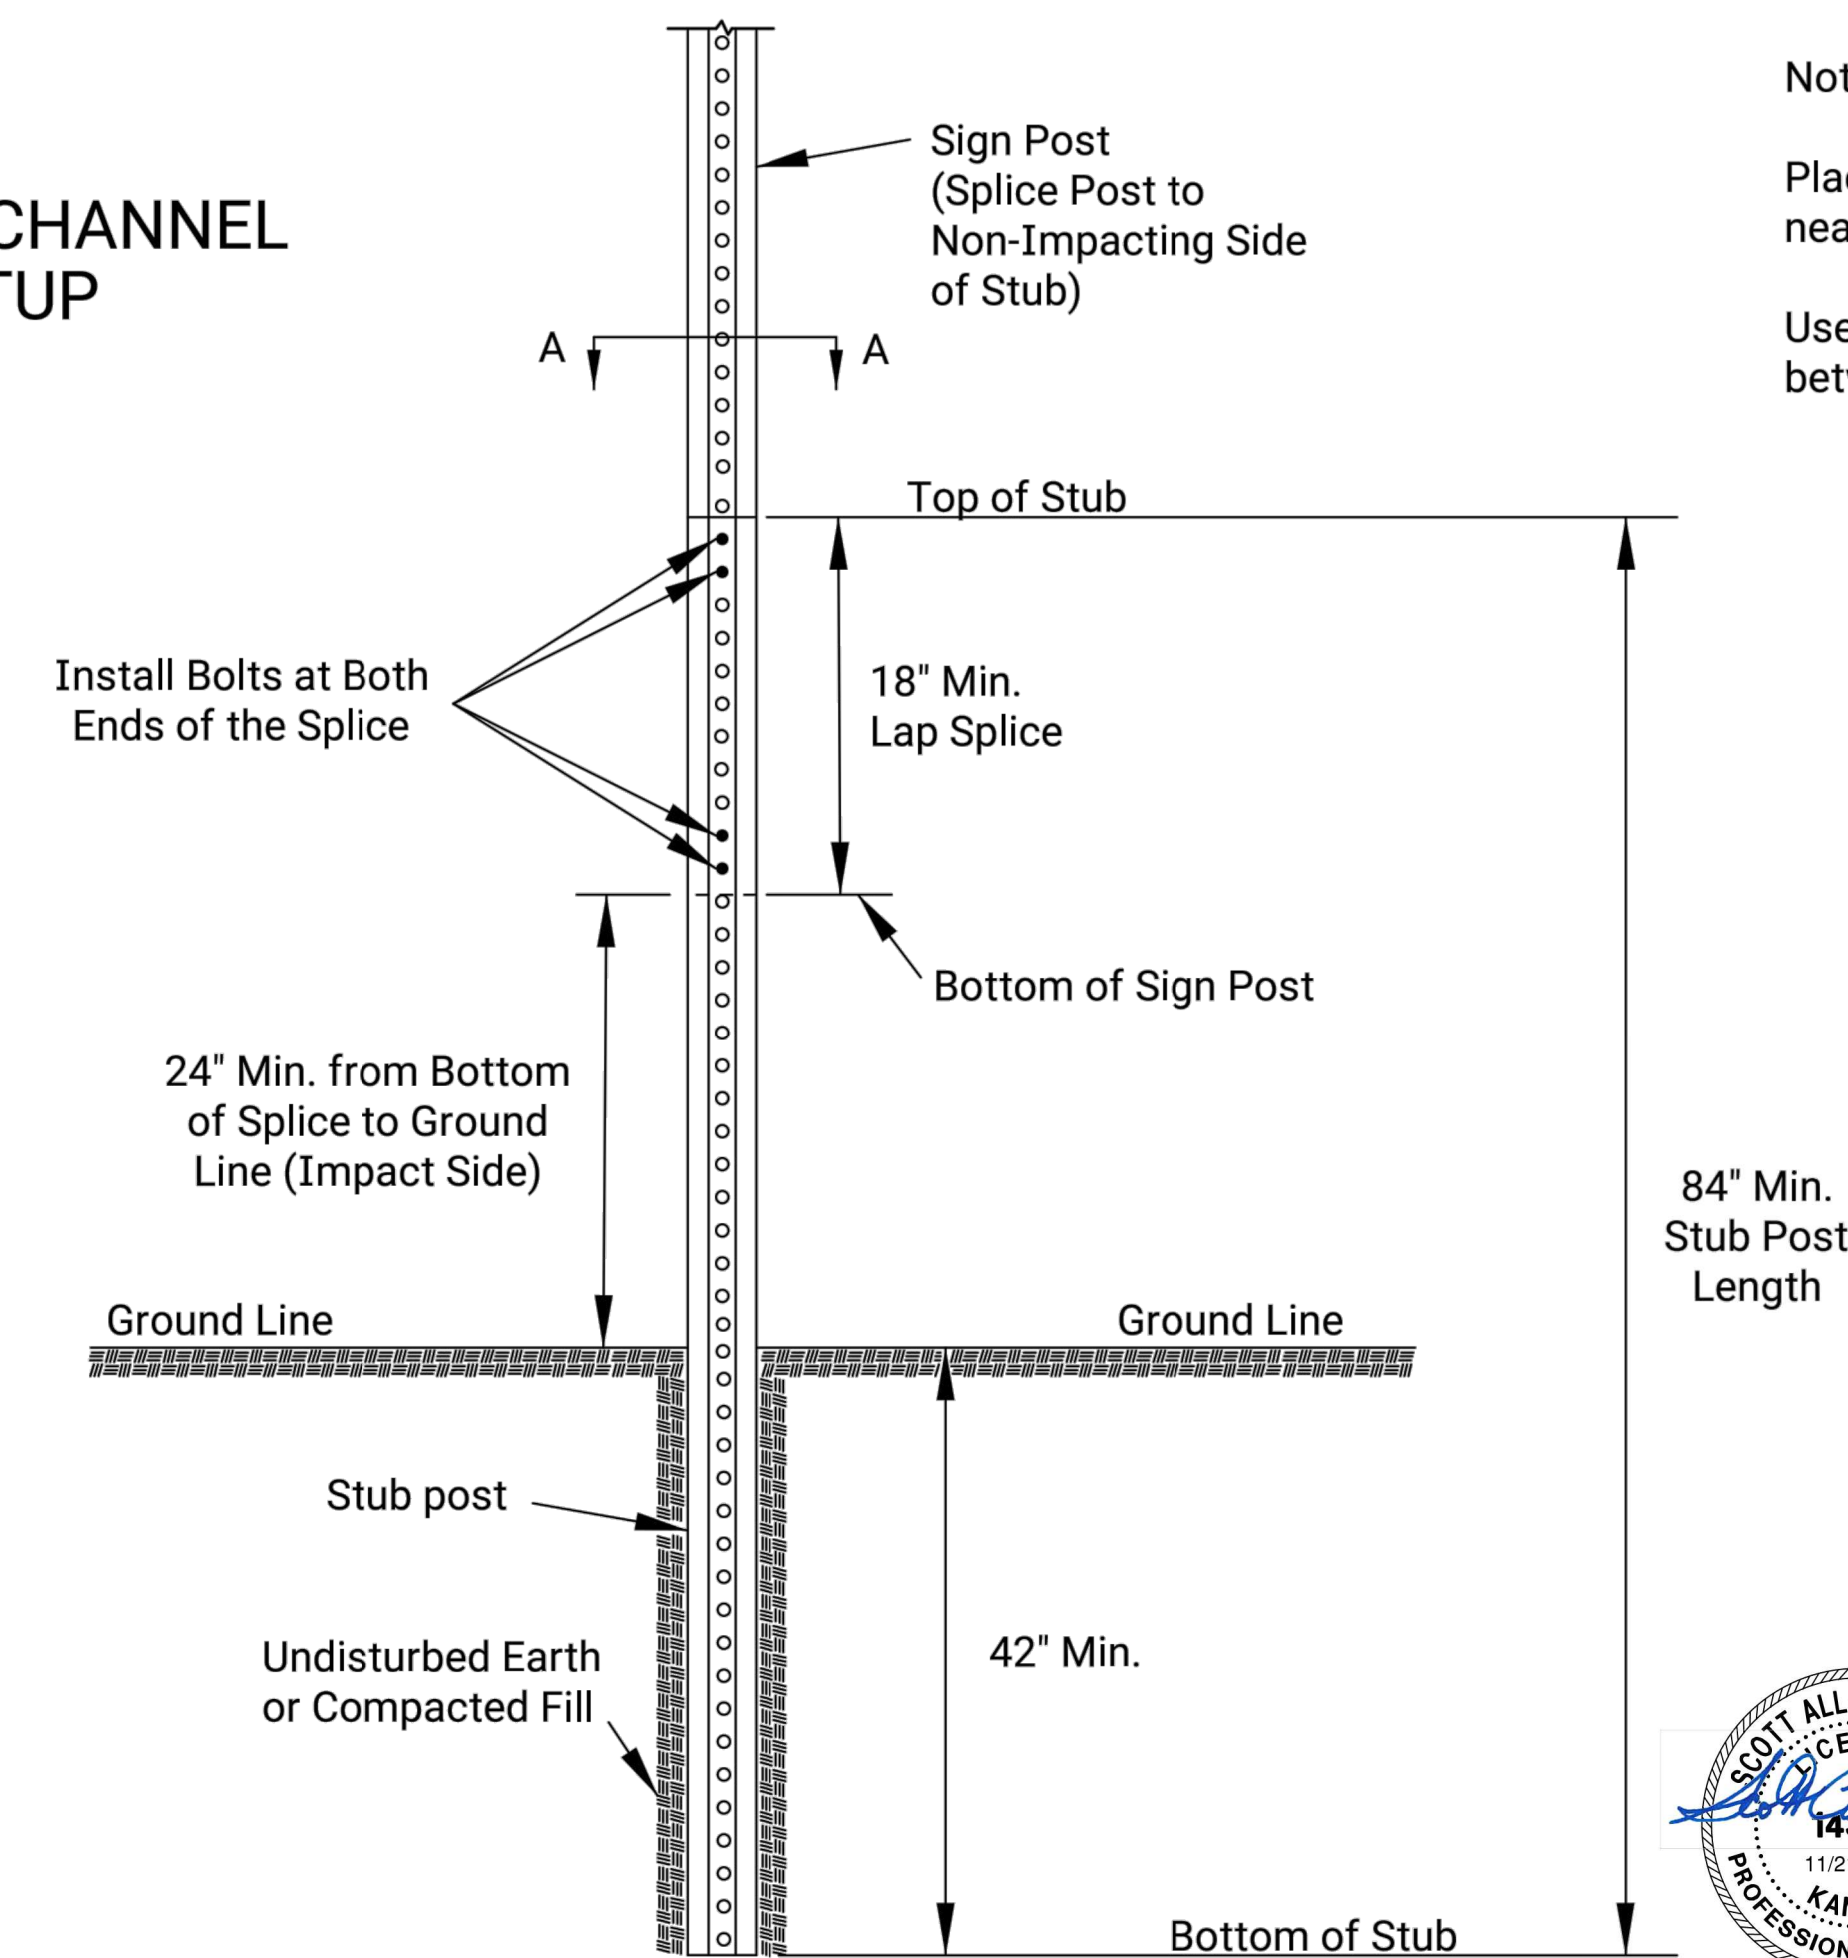

Notes:

Place two bolts at both ends of the splice through the holes nearest the ends of the splice.

Use manufacturer recommended spacers over the bolts between the spliced pieces of U-Channel.

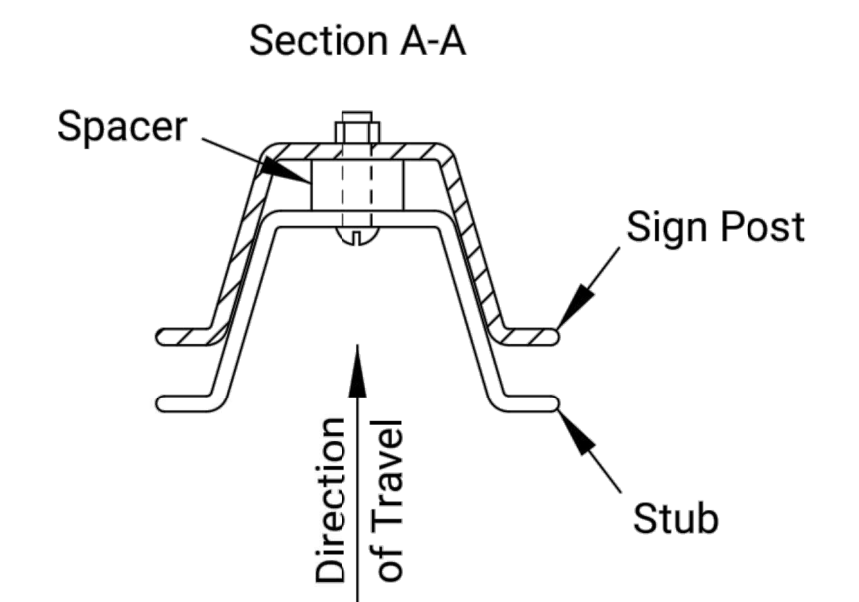

3					
2					
1					
NO.	DATE	REVISIONS	BY	APPD	

KANSAS DEPARTMENT OF TRANSPORTATION

TRAFFIC CONTROL SIGN POSTS

TE712

DESIGNED	B.A.H.	DATE	06/01/15	APPD	Kristina Pyle
DESIGN CK.		DETAILED		QUANTITIES	TRACED
		DETAIL CK.		QUAN. CK.	TRACE CK.

KDOT Graphics Certified 03-29-2018

