



3+50

EXC = 31.1
LF = 19.3
CF = 0.0

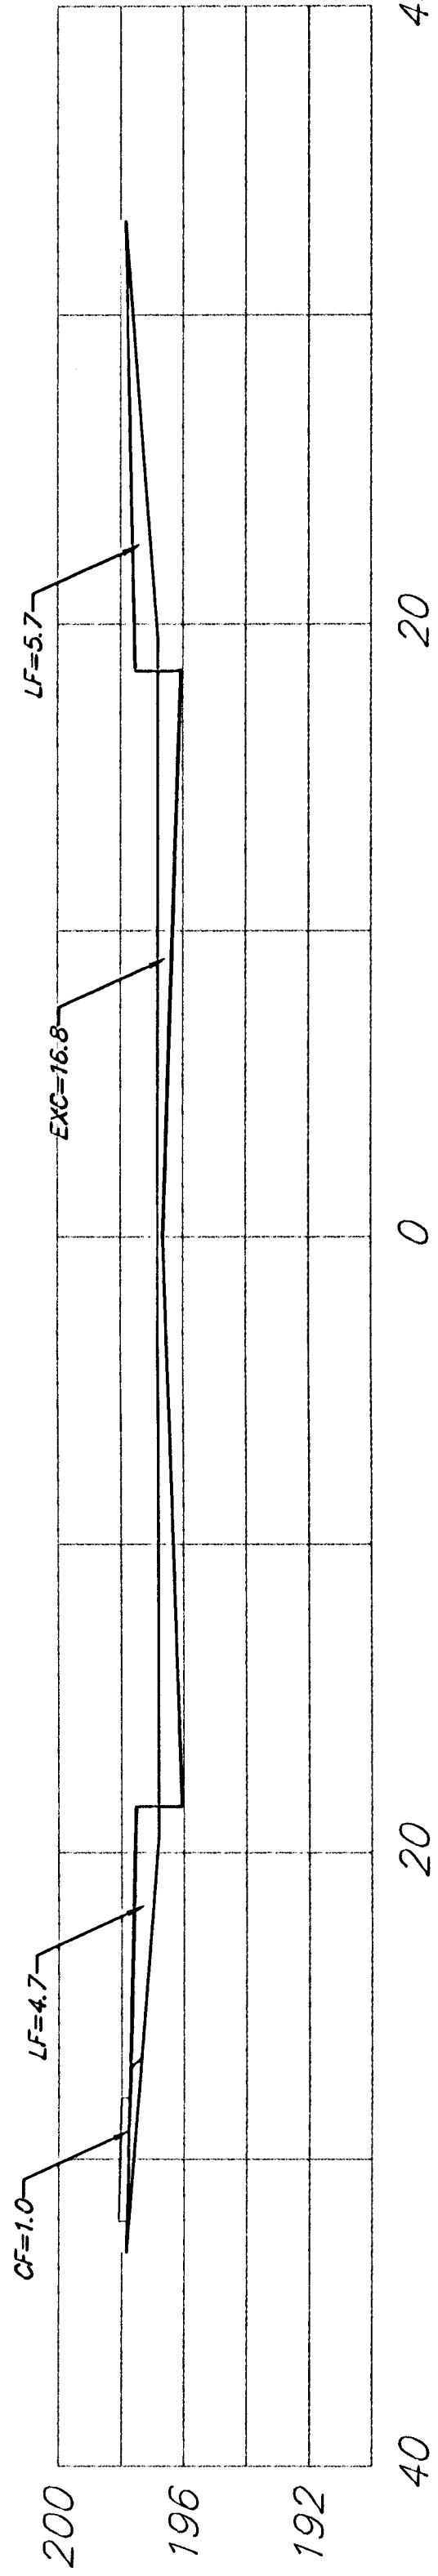


3+00

EXC = 31.1
LF = 19.3
CF = 0.0

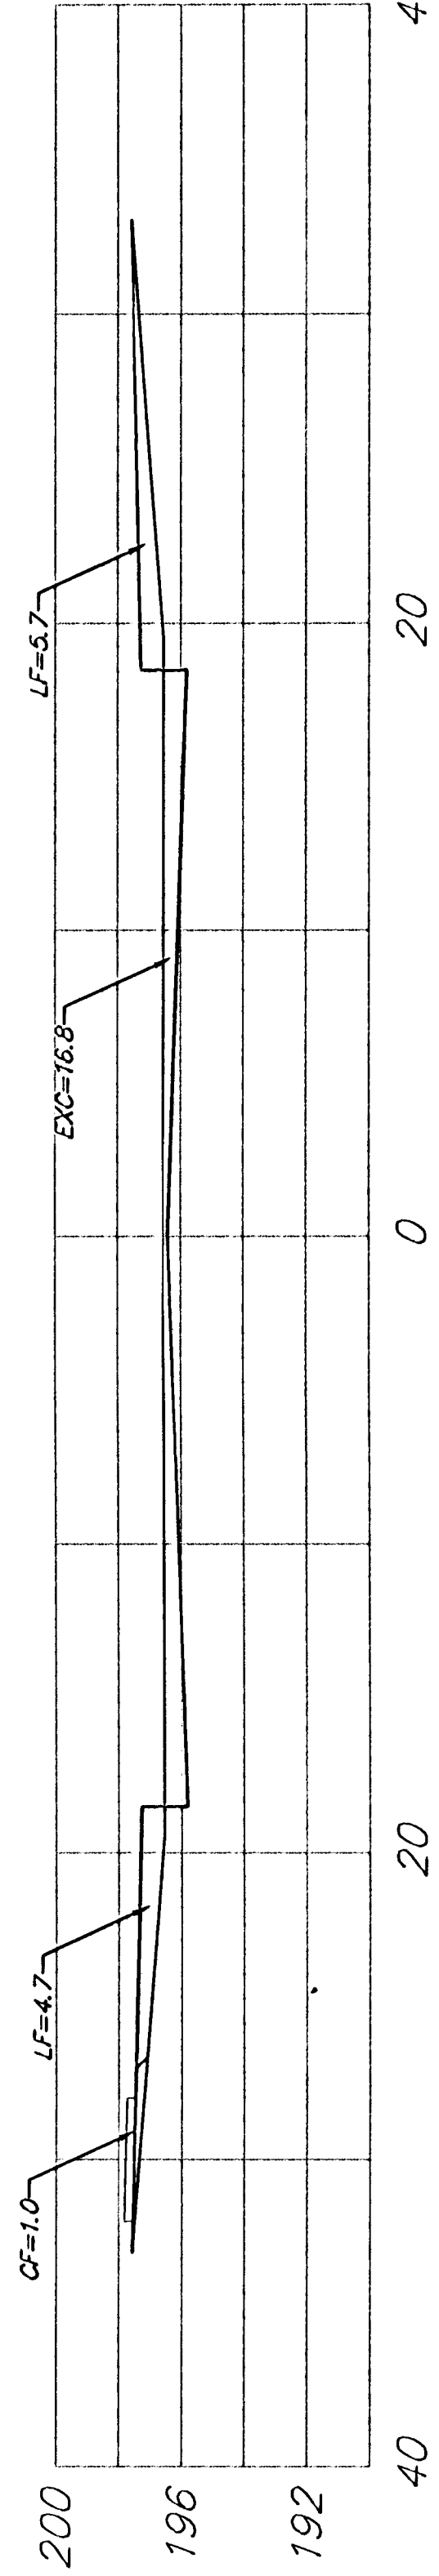


2+85.76

EXC = 8.9
LF = 5.5
CF = 0.0

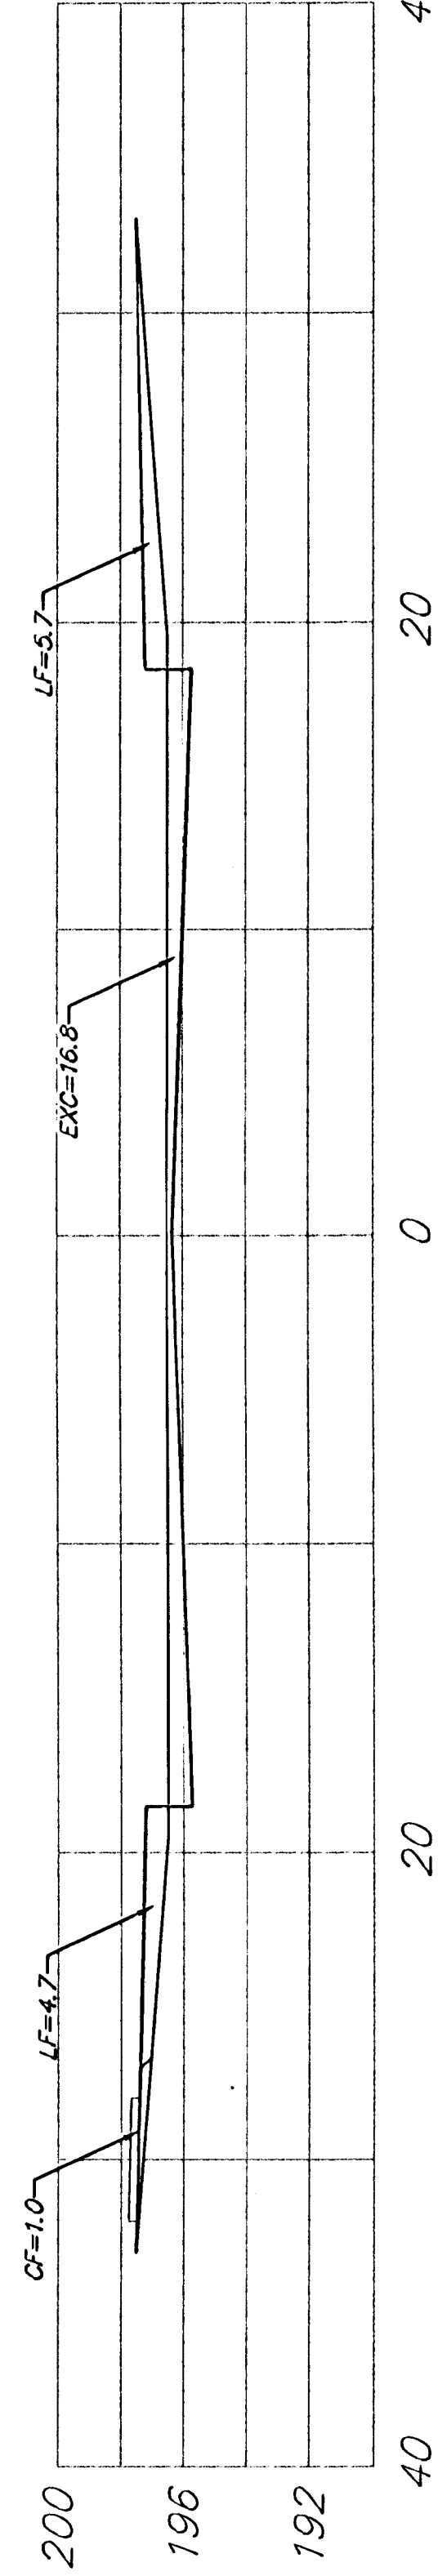


2+48.76

EXC = 30.4
LF = 7.1
CF = 0.0

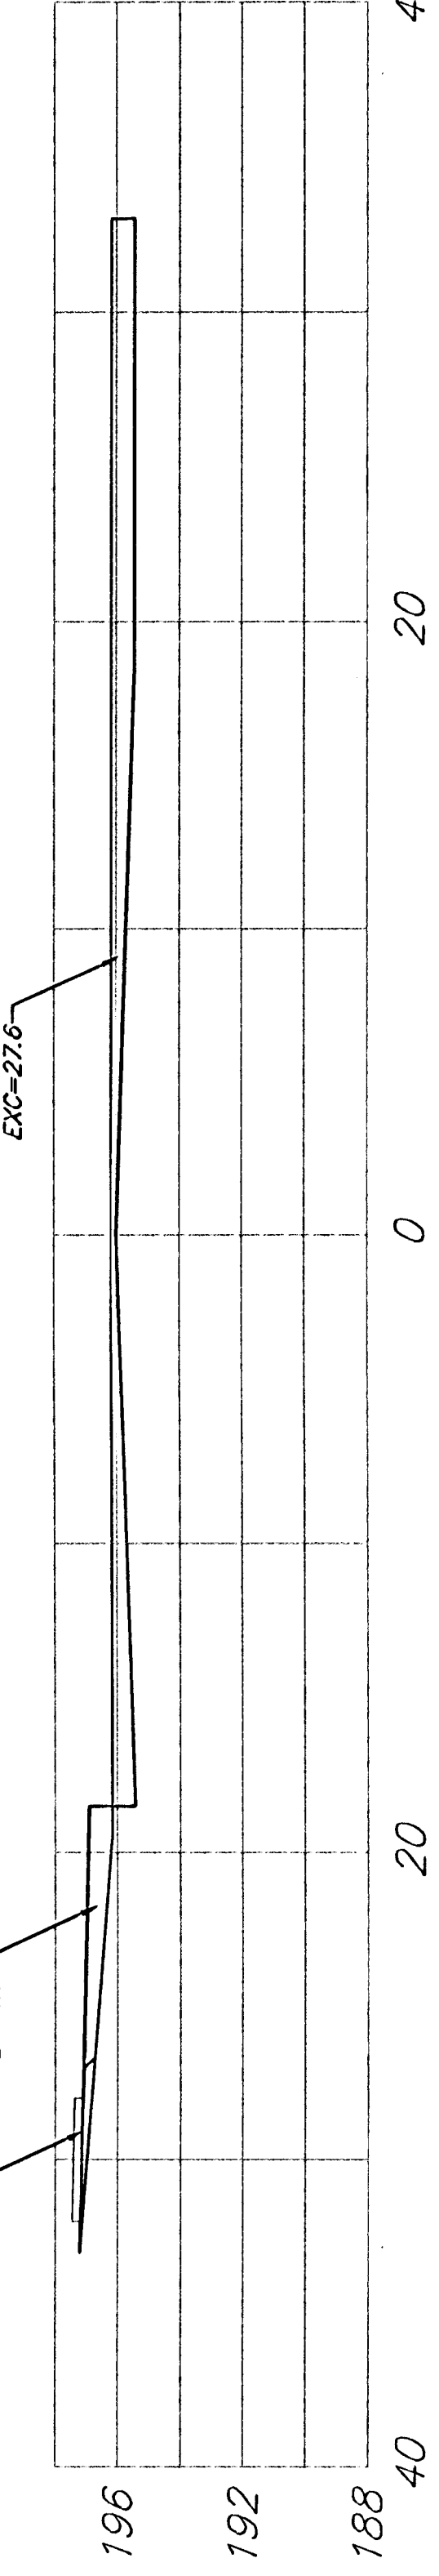


2+11.76

EXC = 30.4
LF = 7.1
CF = 0.0

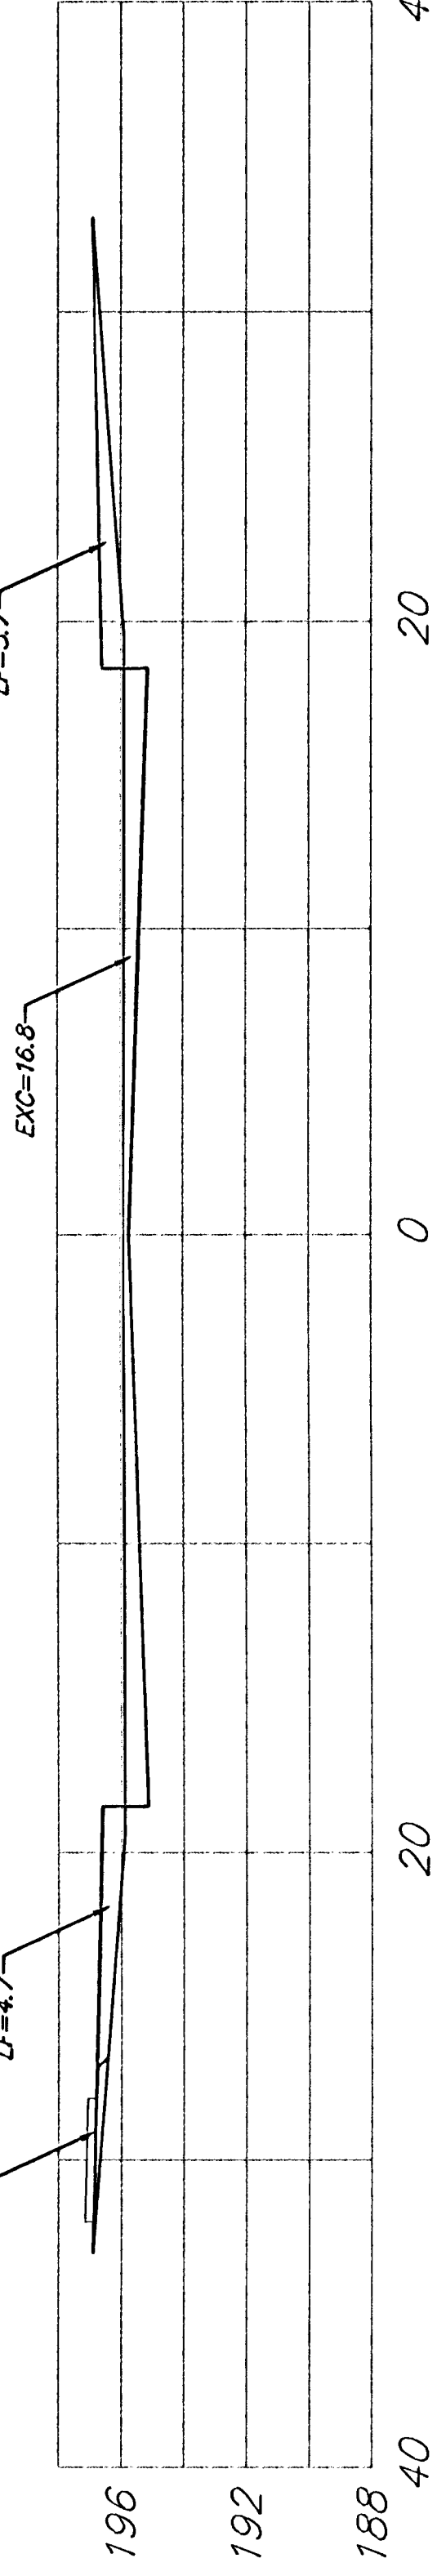


2+00

EXC = 7.3
LF = 4.5
CF = 0.0

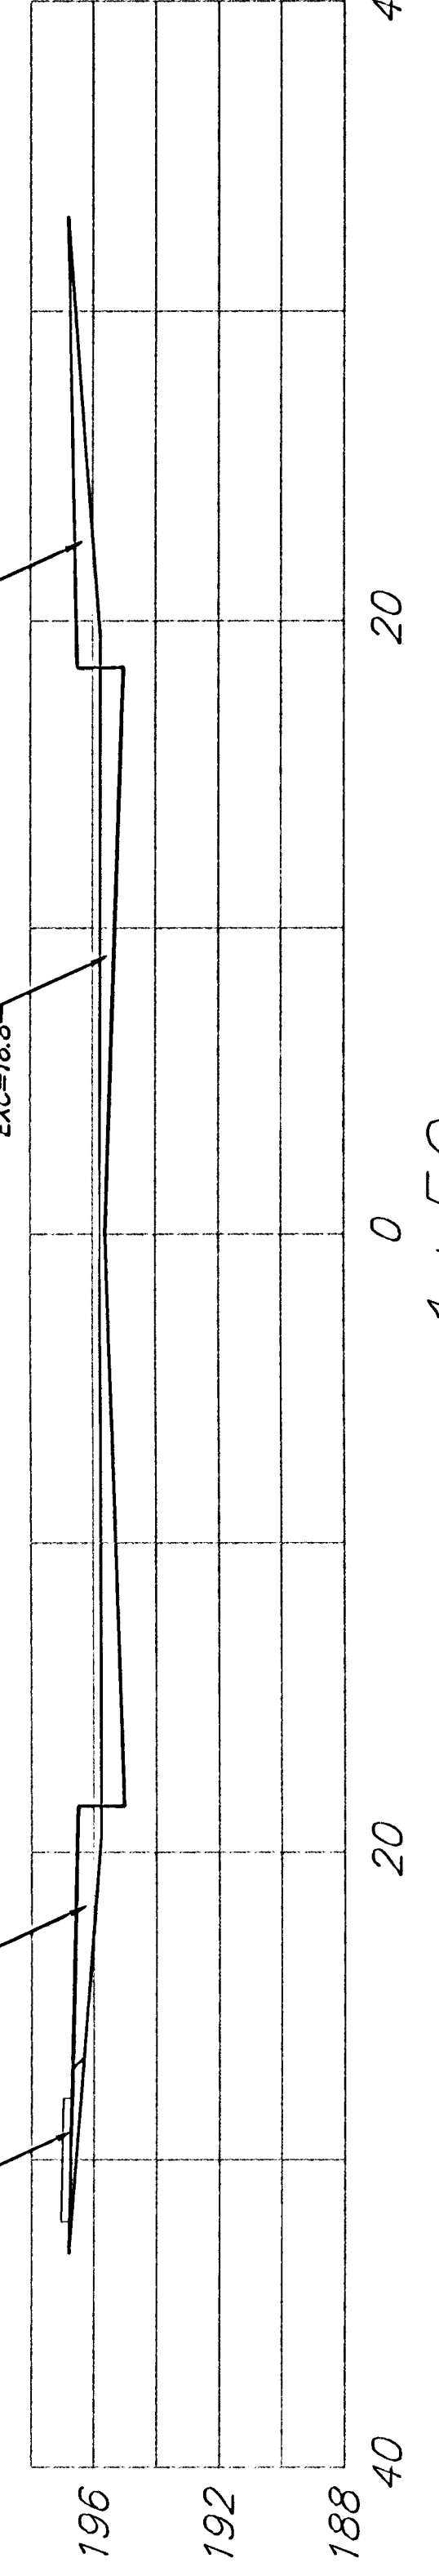


1+50

EXC = 31.1
LF = 19.3
CF = 0.0

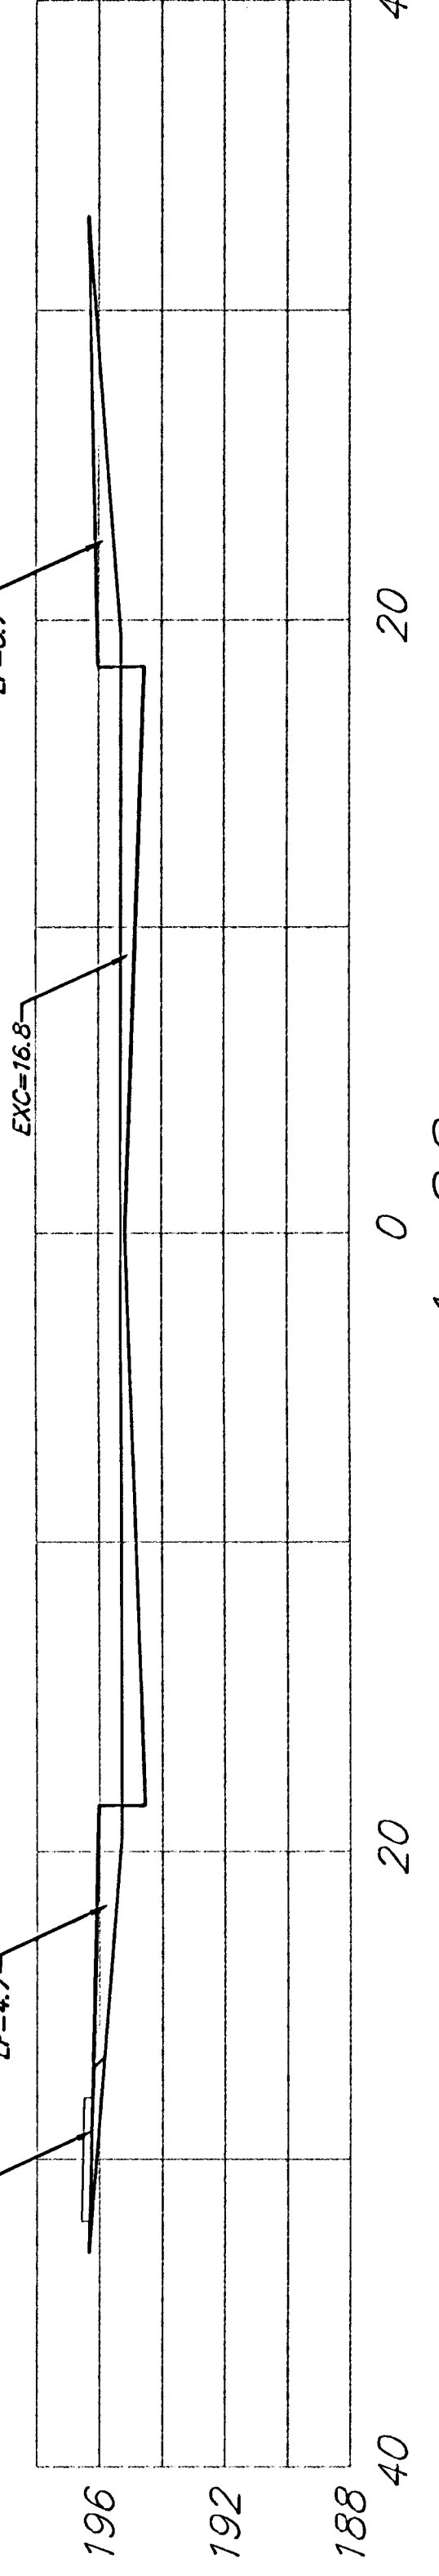


1+00

EXC = 31.1
LF = 19.3
CF = 0.0

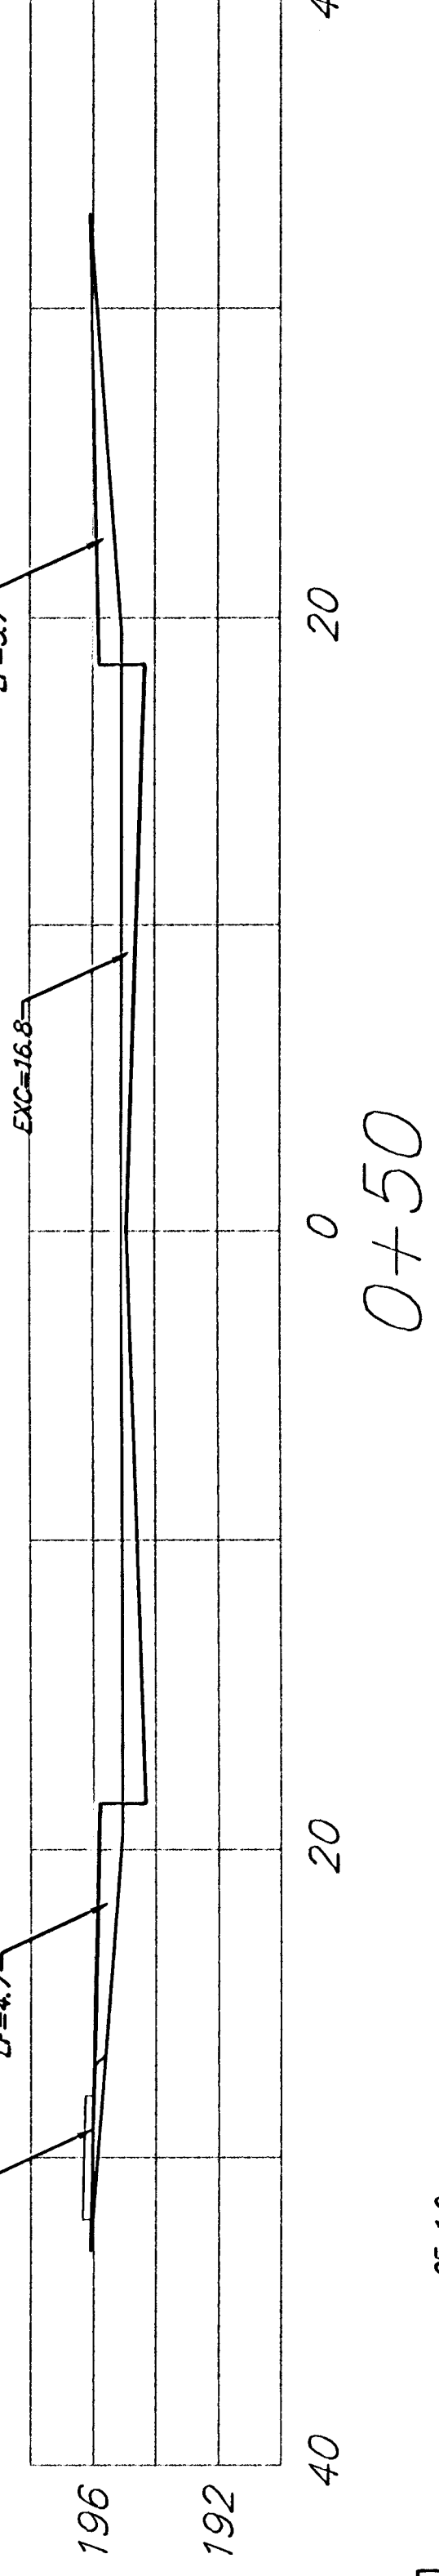


0+50

EXC = 31.1
LF = 19.3
CF = 0.0

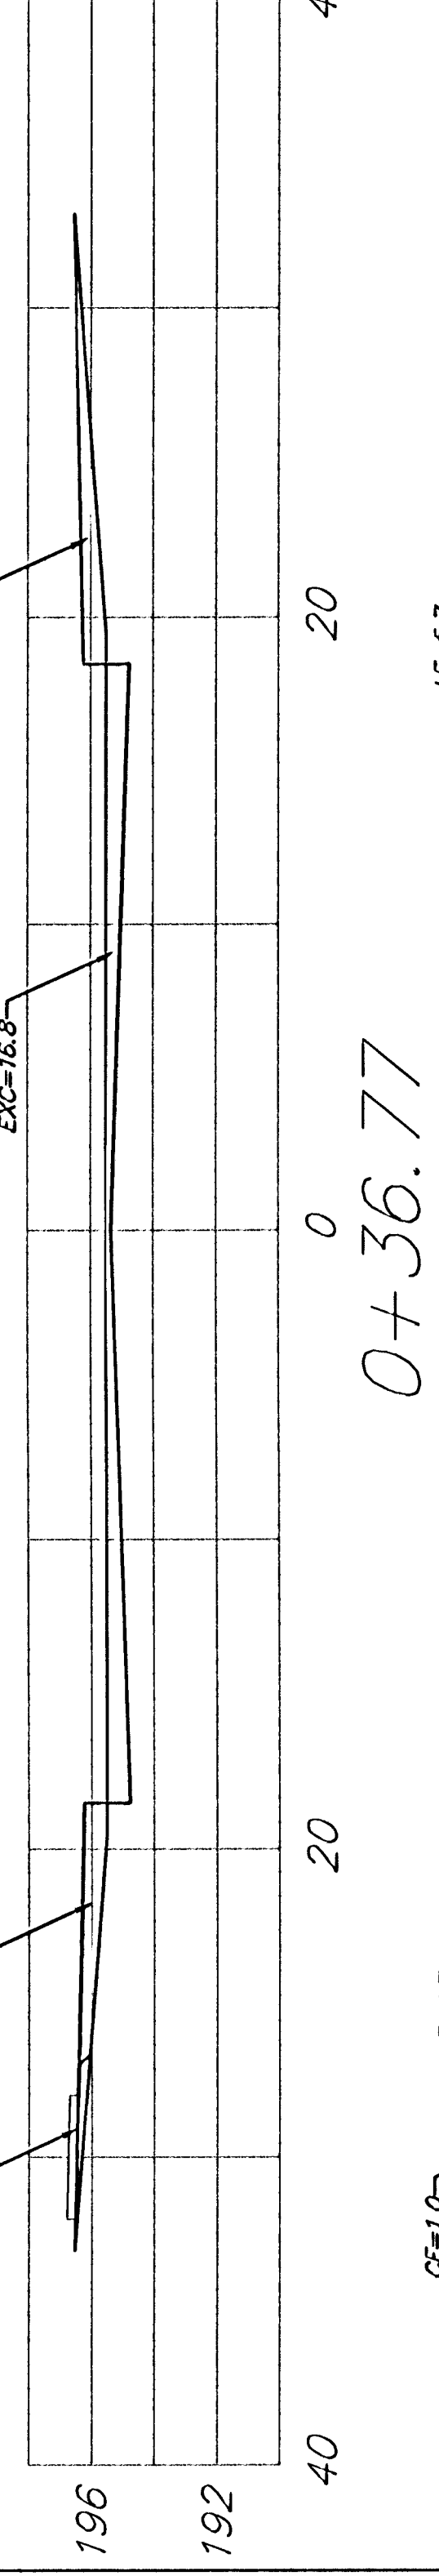

0+36.77

EXC = 8.2
LF = 5.1
CF = 0.0

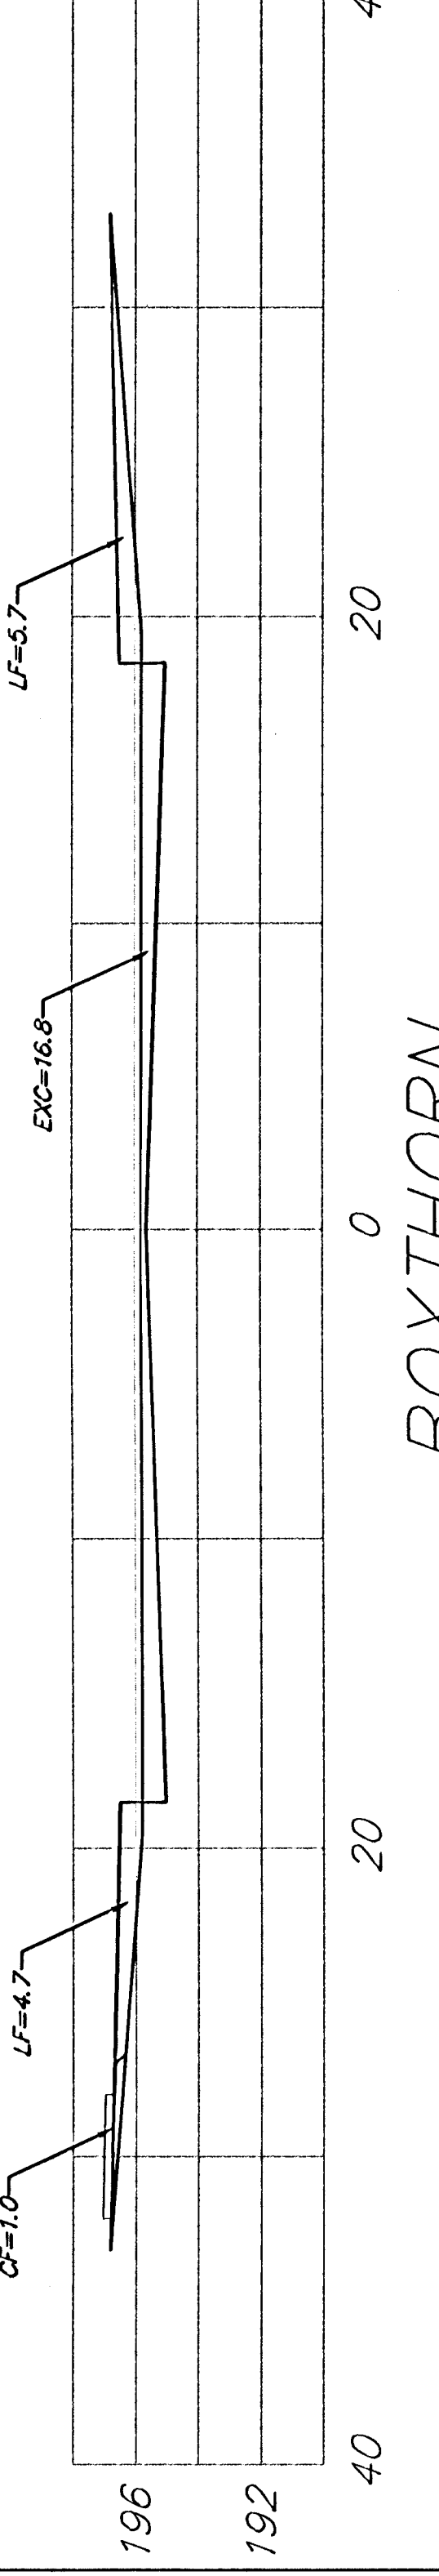

BOXTHORN

Sheet Totals:

Excavation = 240.8
Loose Fill = 125.7
Compacted Fill = 0.0