
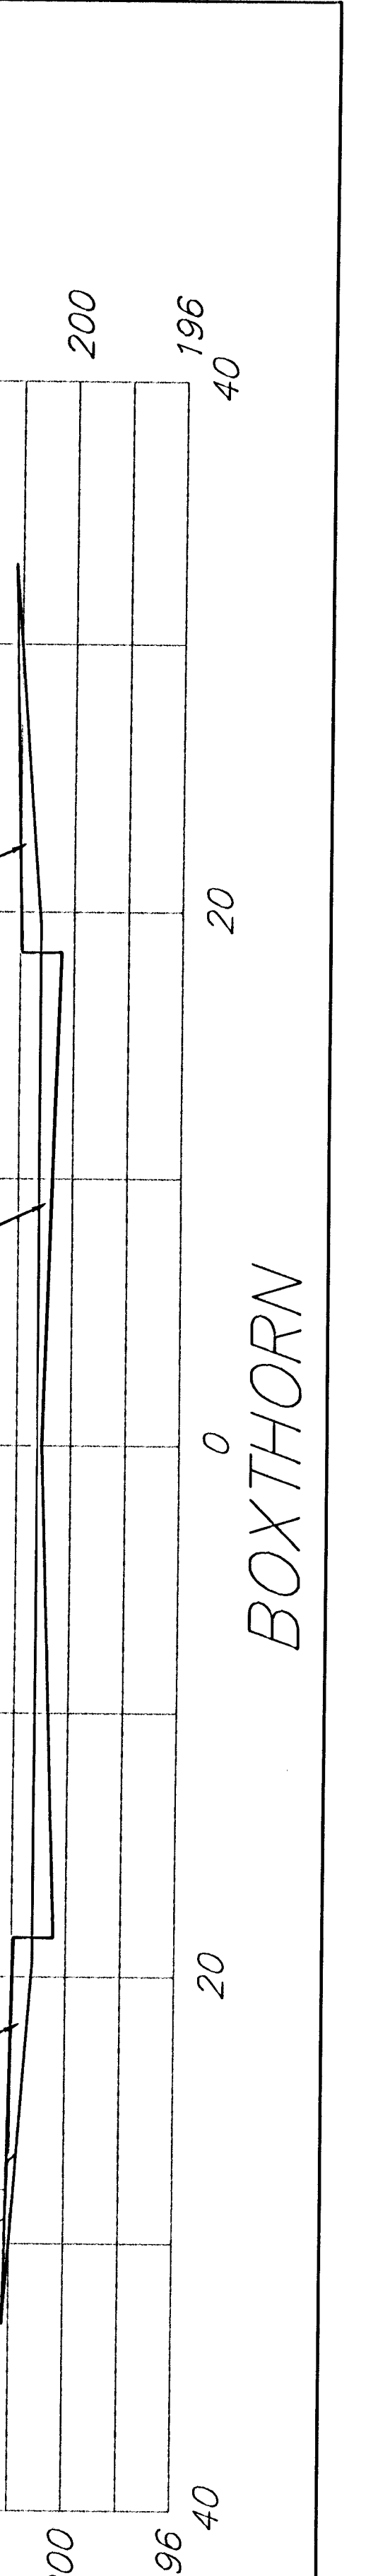
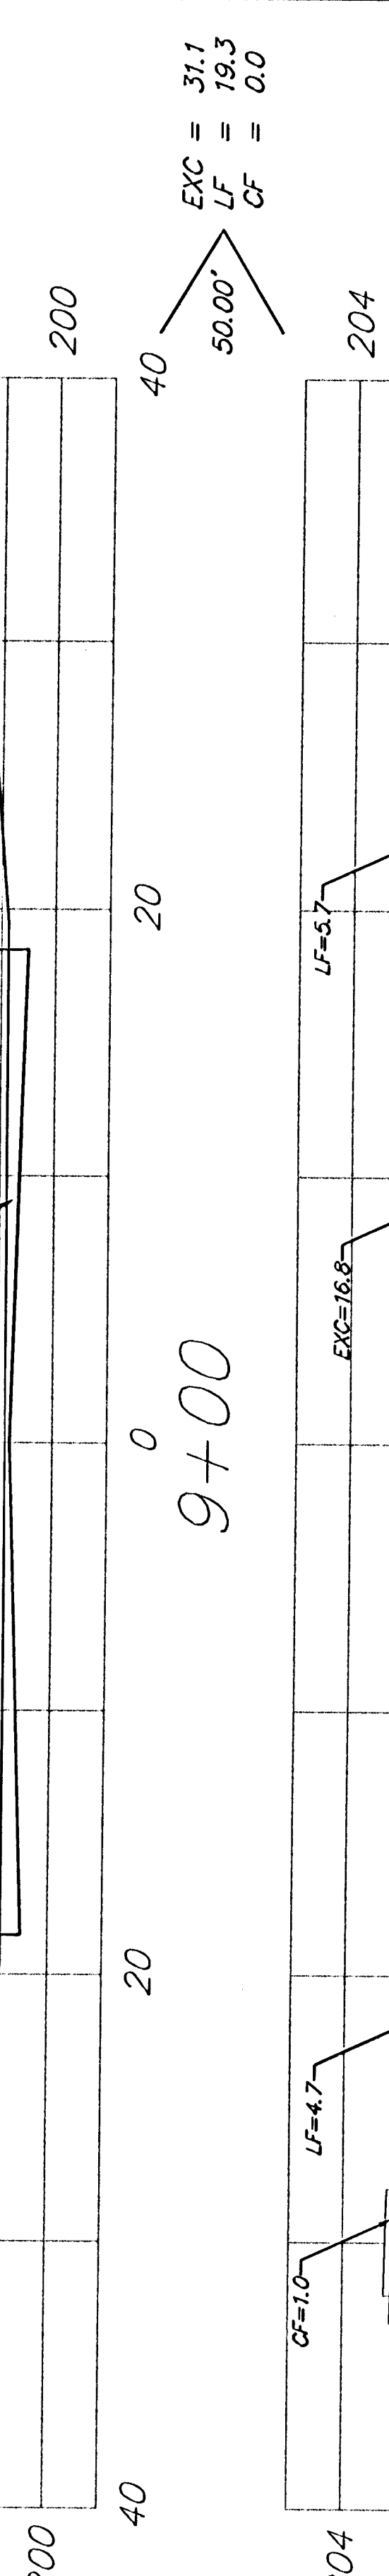
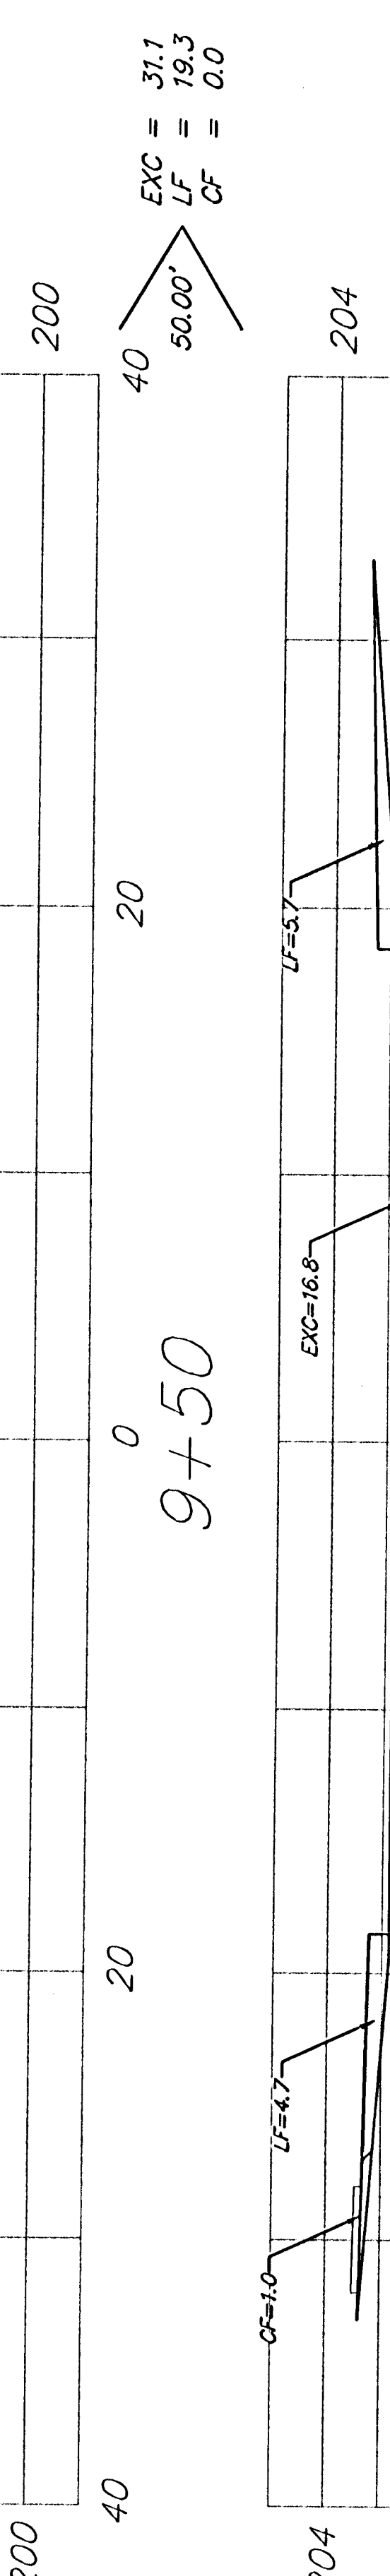
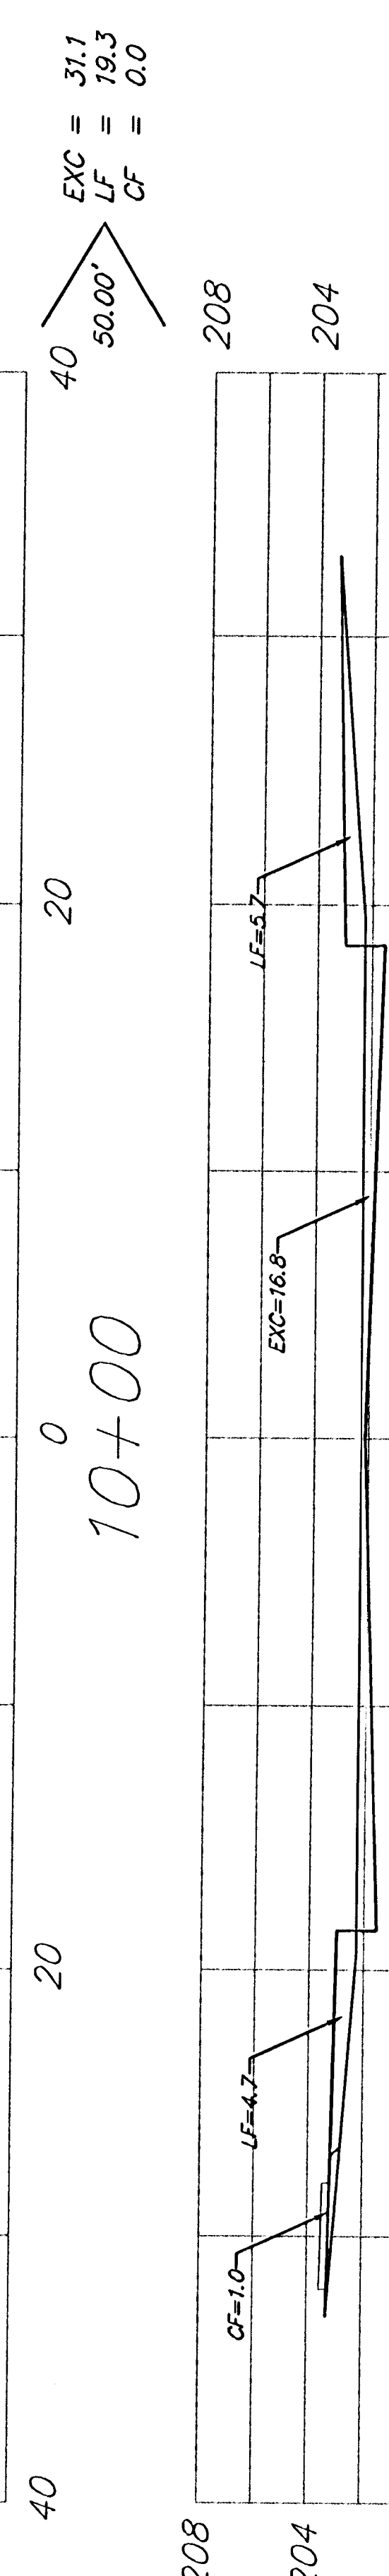
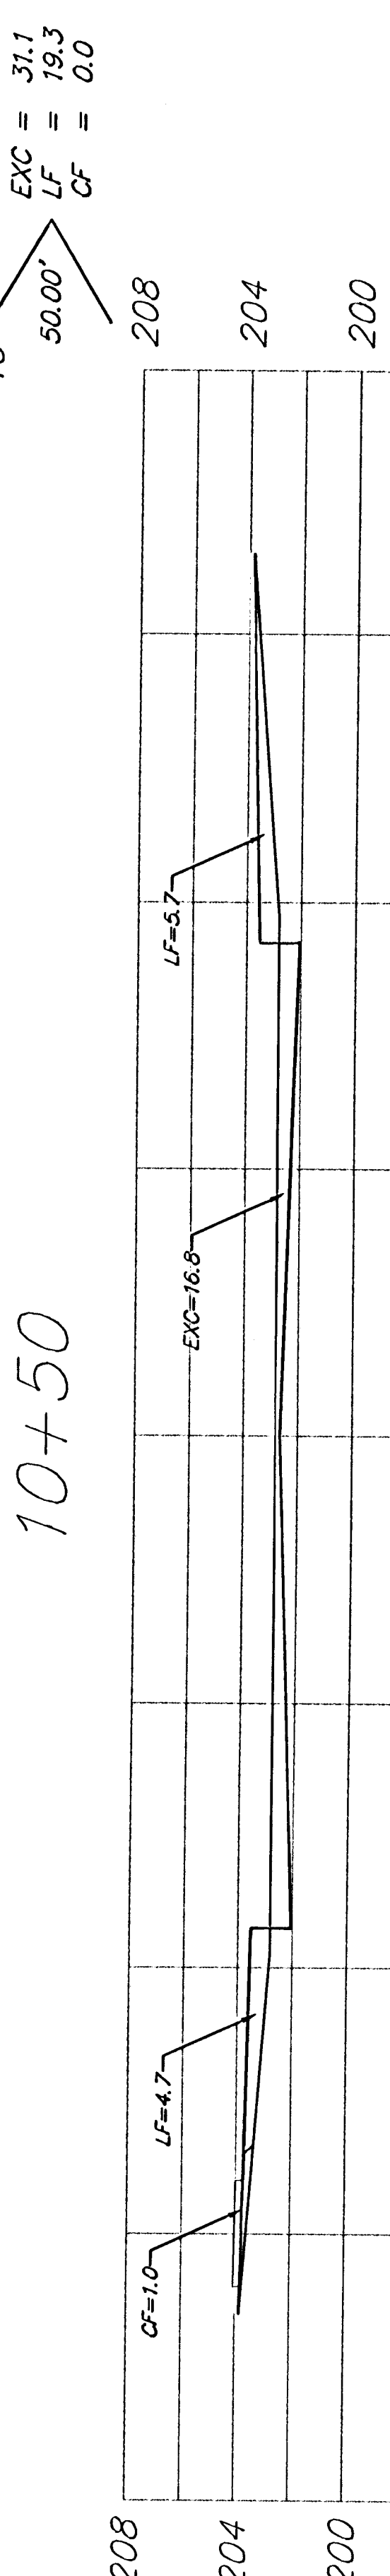
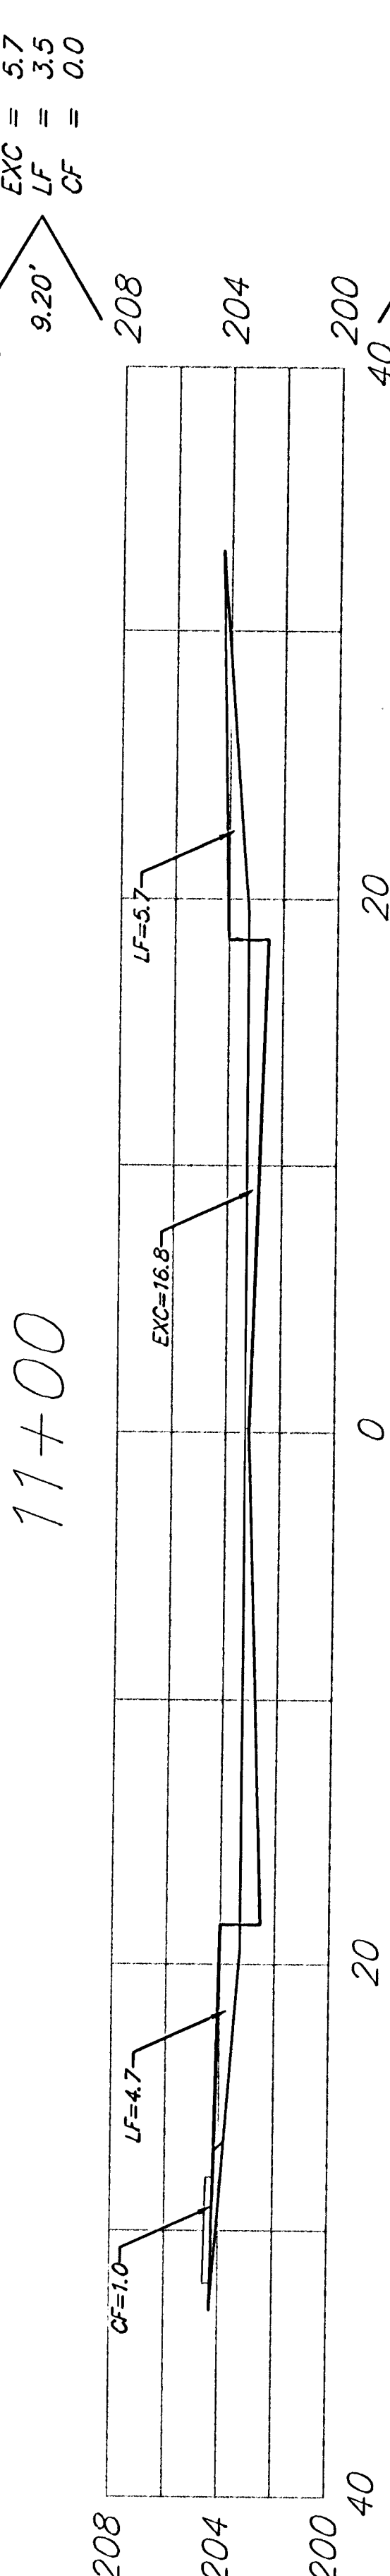
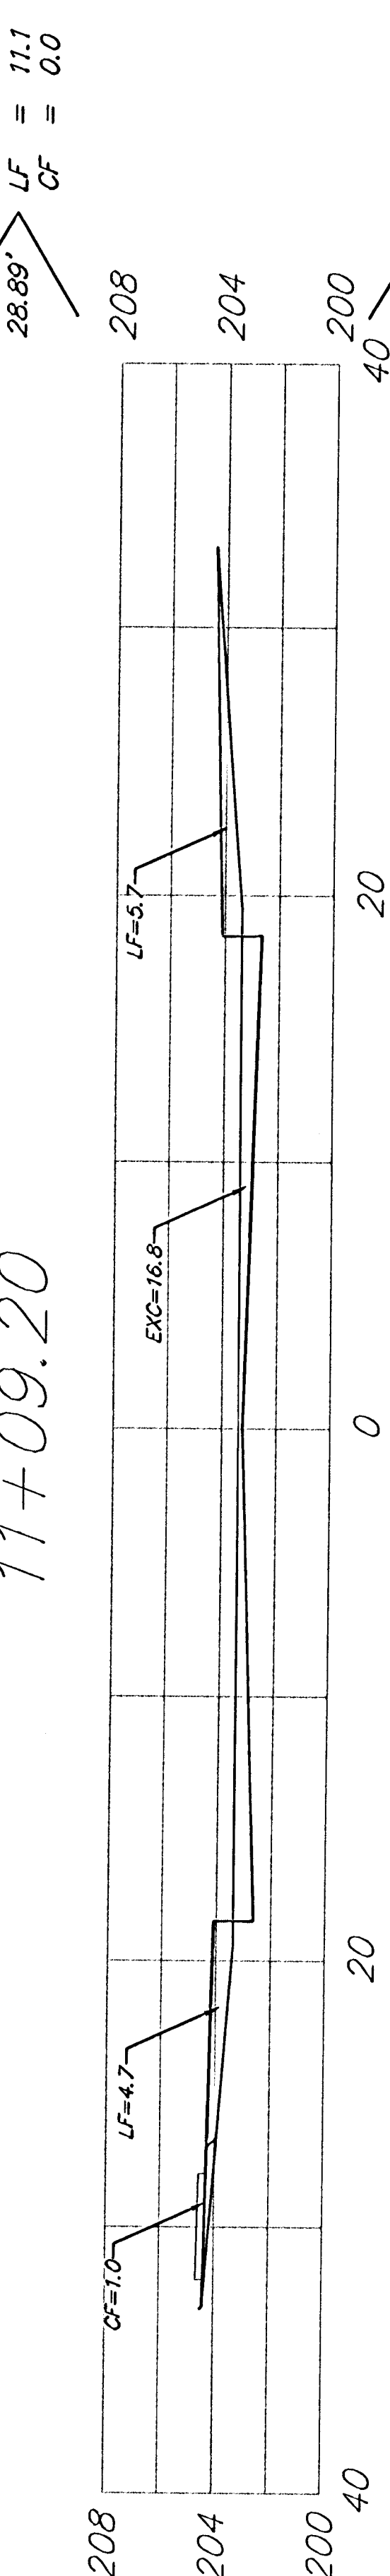
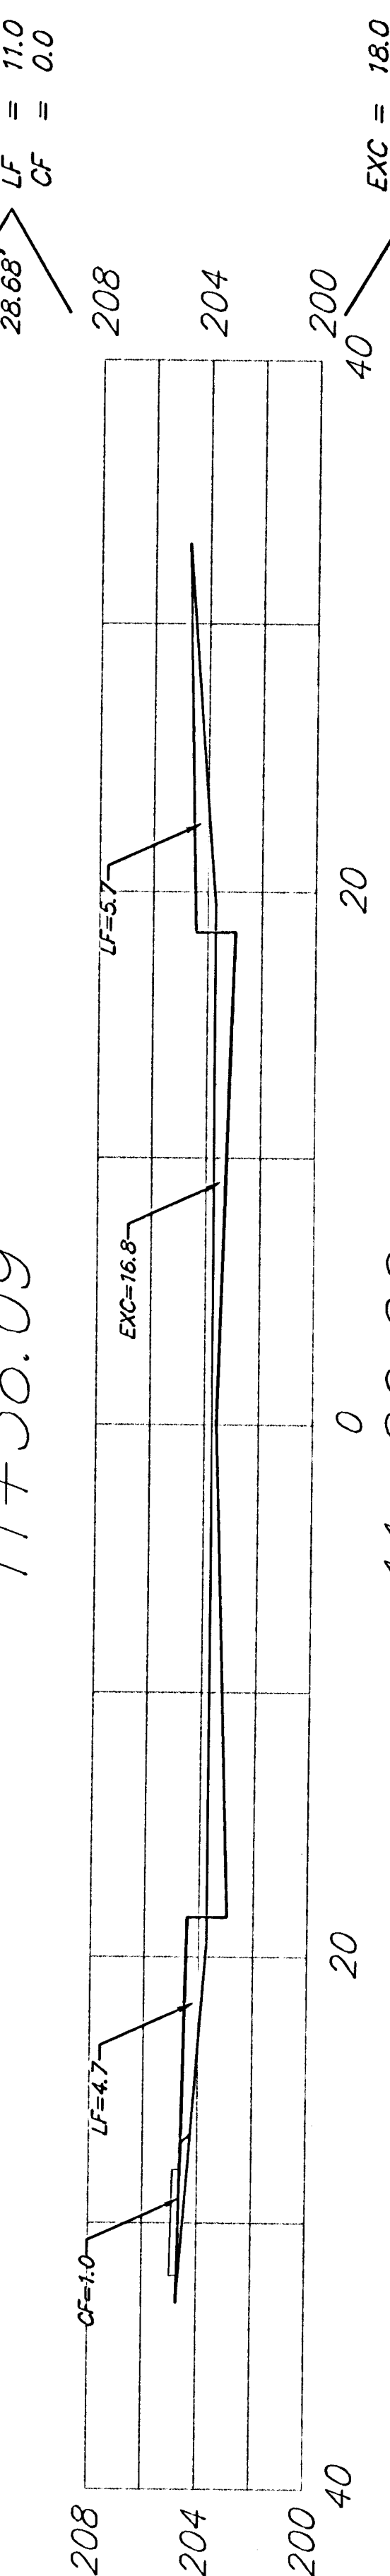
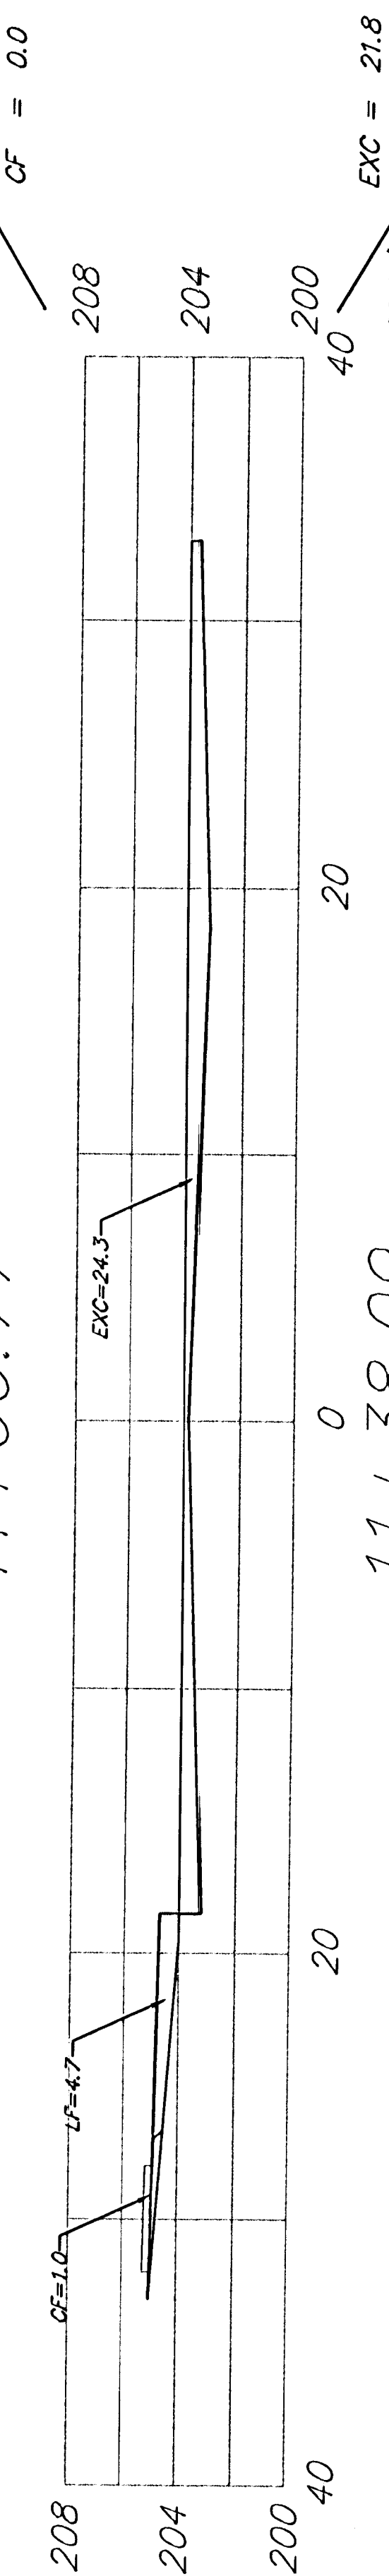
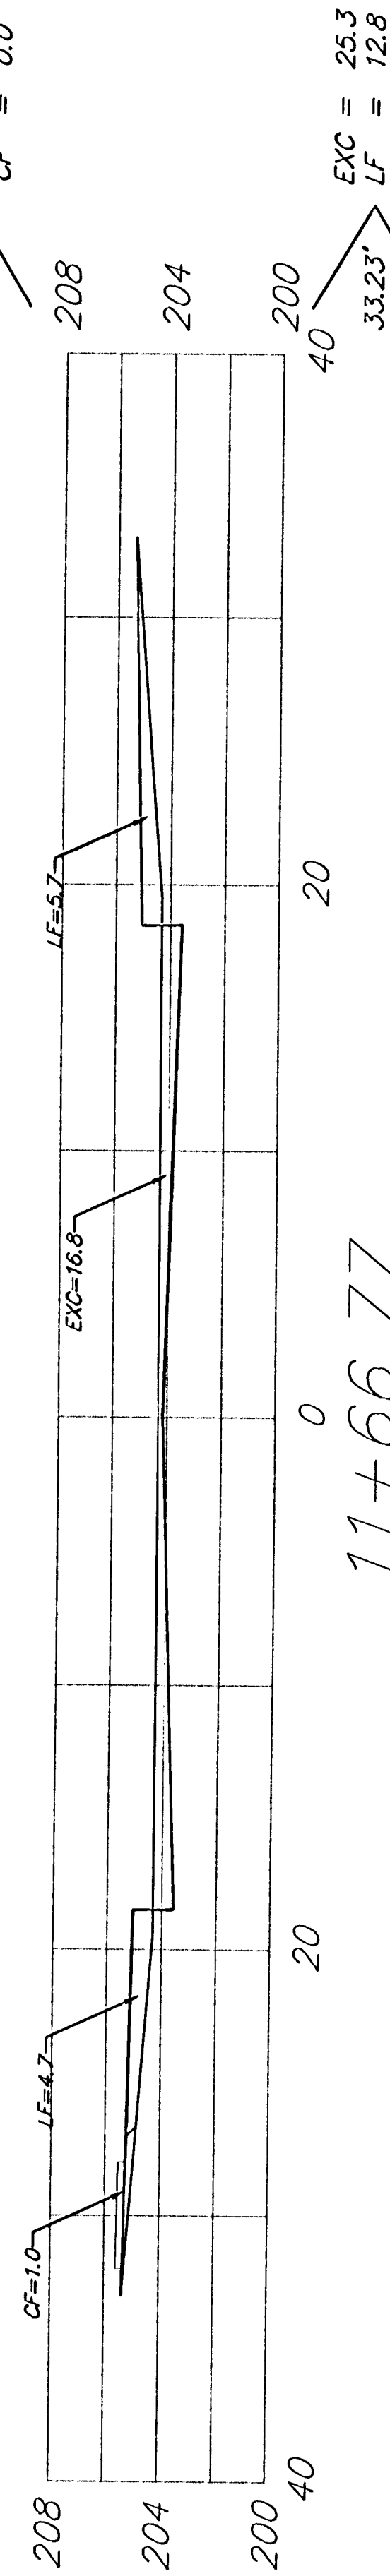
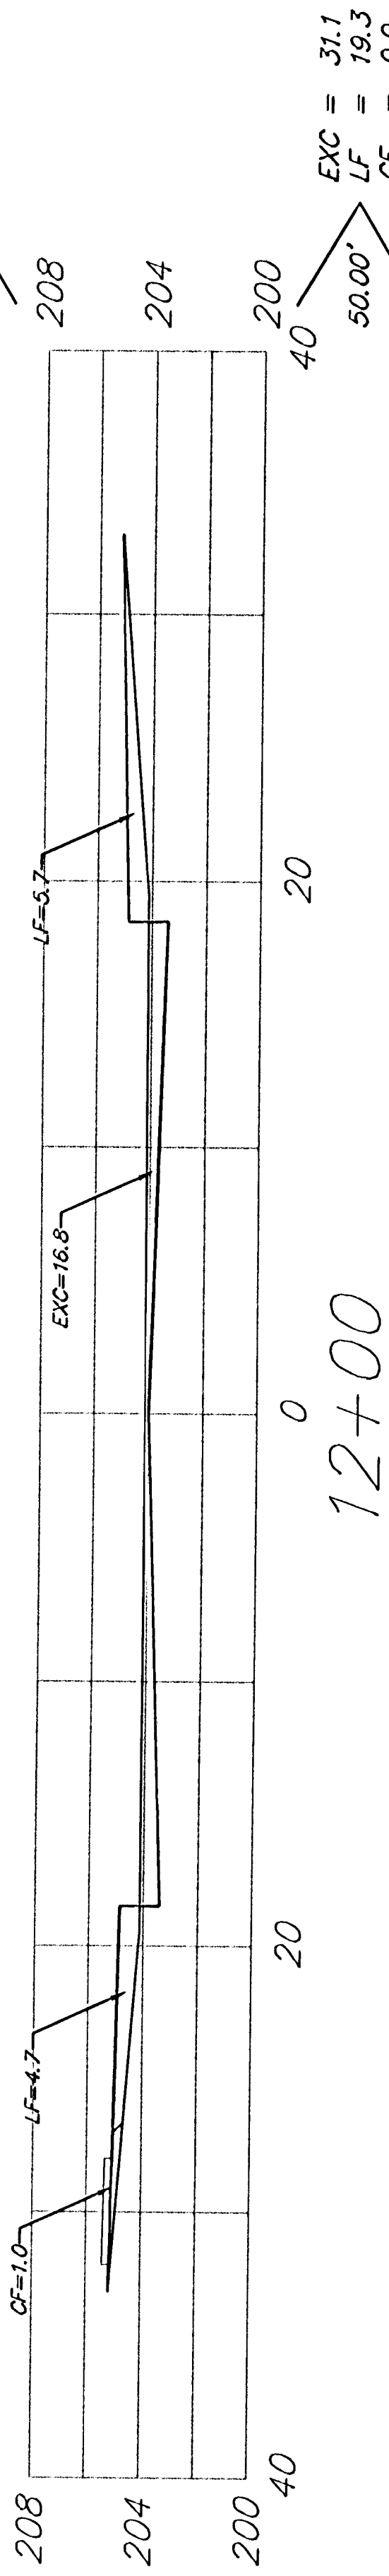


12+78.79

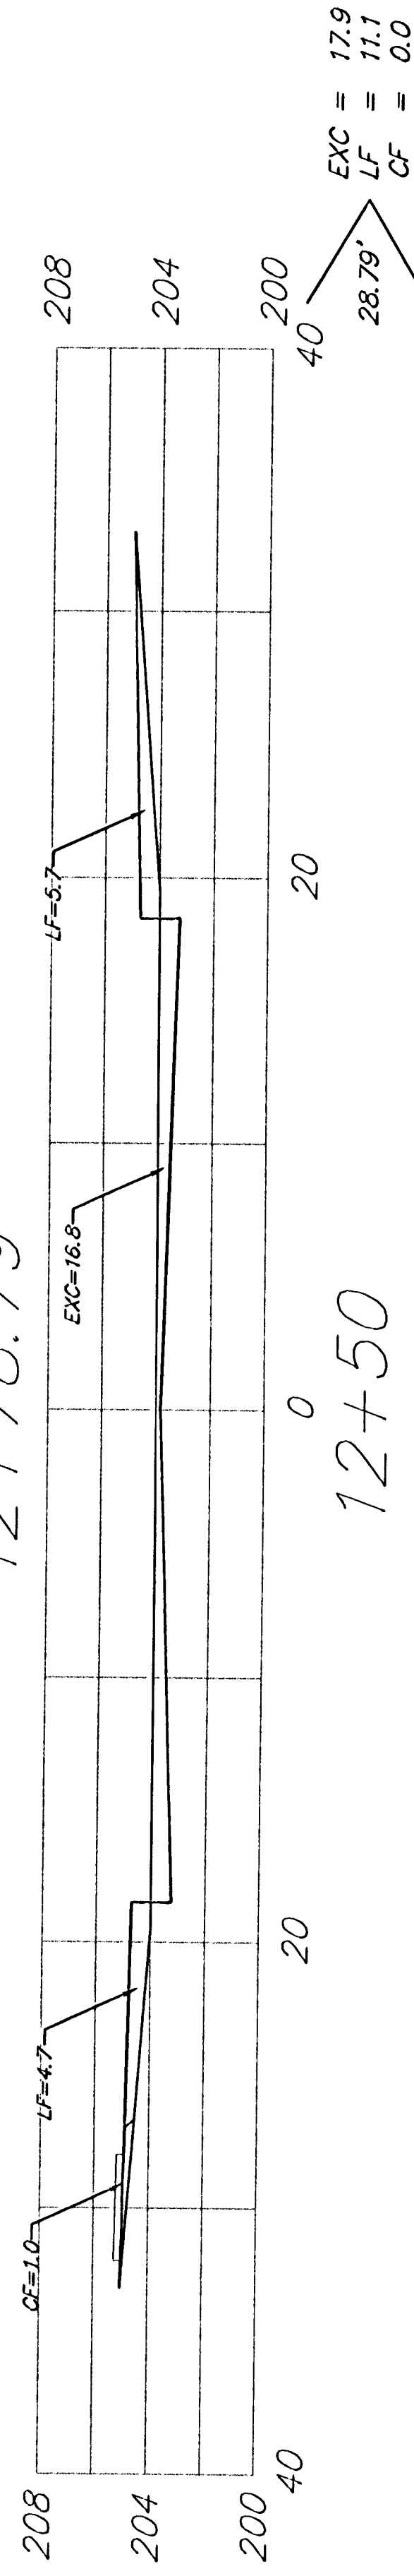

Sheet Totals:
Excavation = 244.3
Loose Fill = 145.9
Compacted Fill = 0.0

BAUGHMAN COMPANY P.A.
ENGINEERING, SURVEYING, & PLANNING
315-262-7271 • 315 ELLIS • WICHITA, KANSAS 67211
PROJECT NUMBER
472-83484

REV.
SHEET
32
39
Fairmont/JS

BOXTHORN