




2+38.15

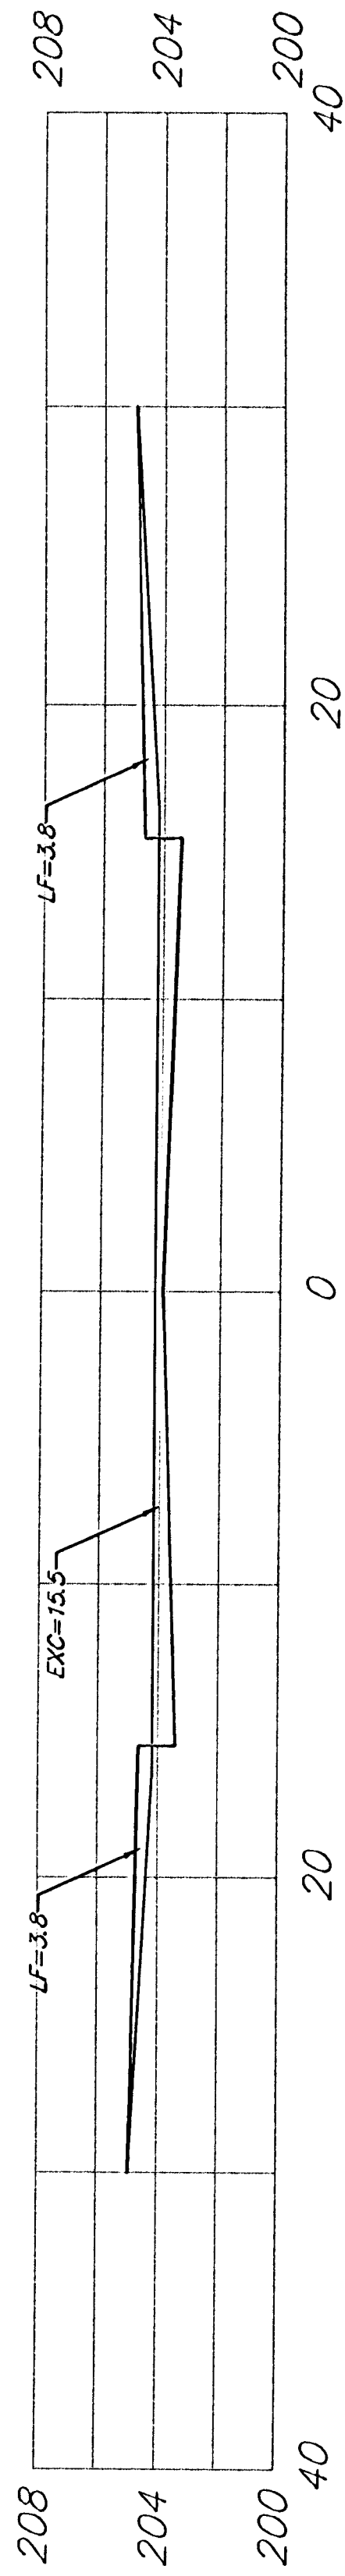


2+00

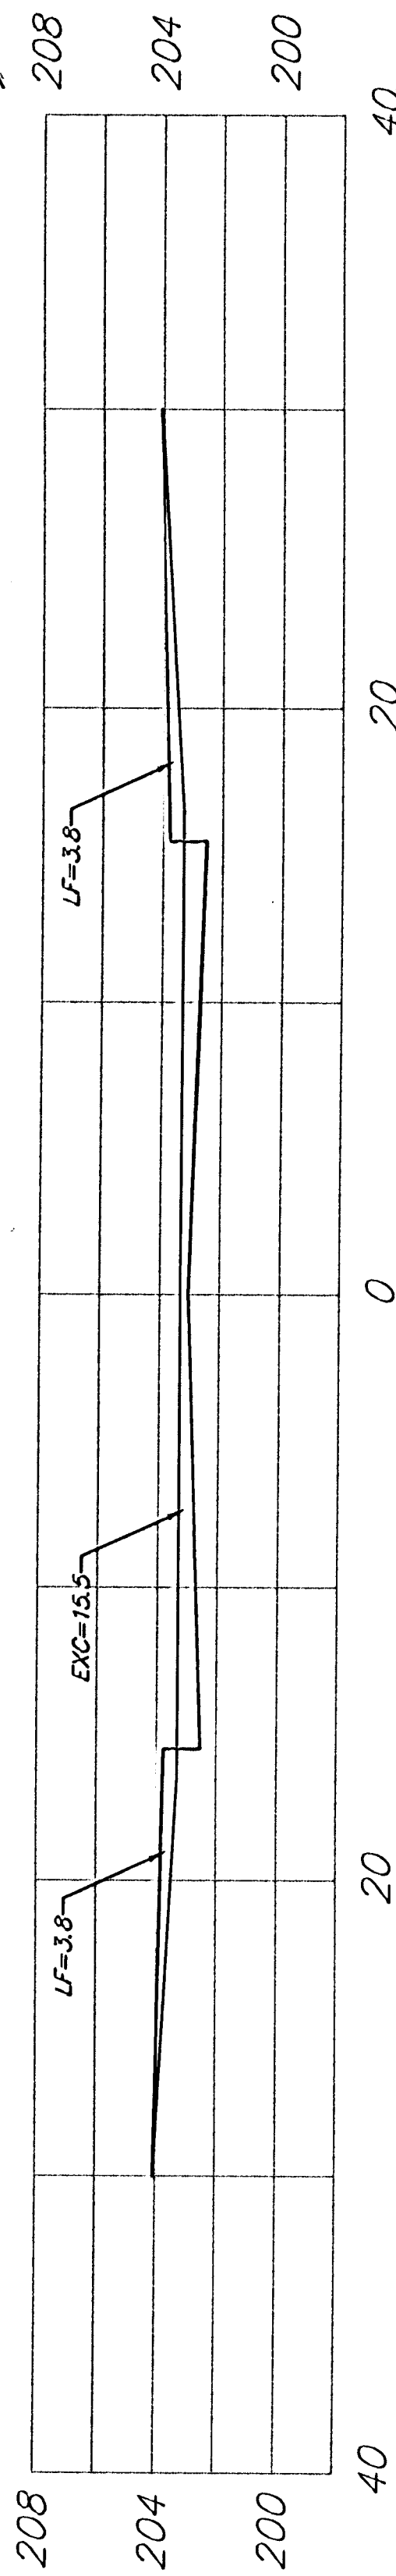


1+50

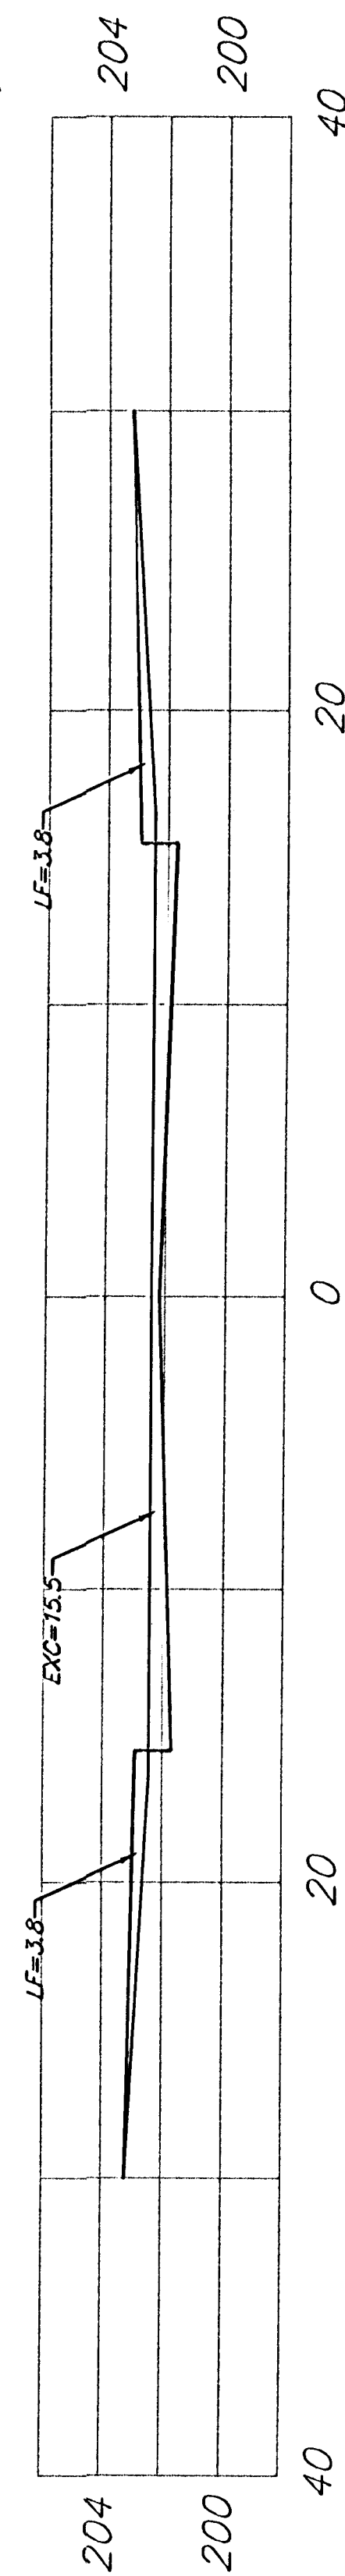

1+00

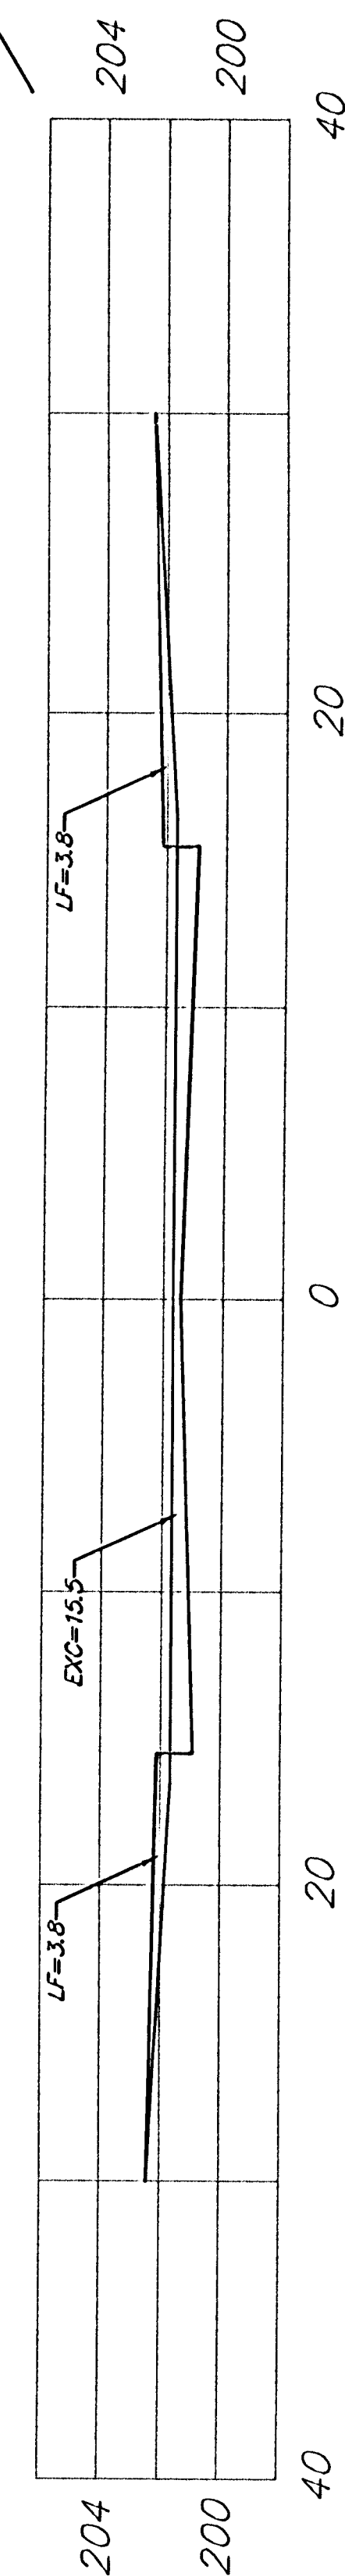

0+50

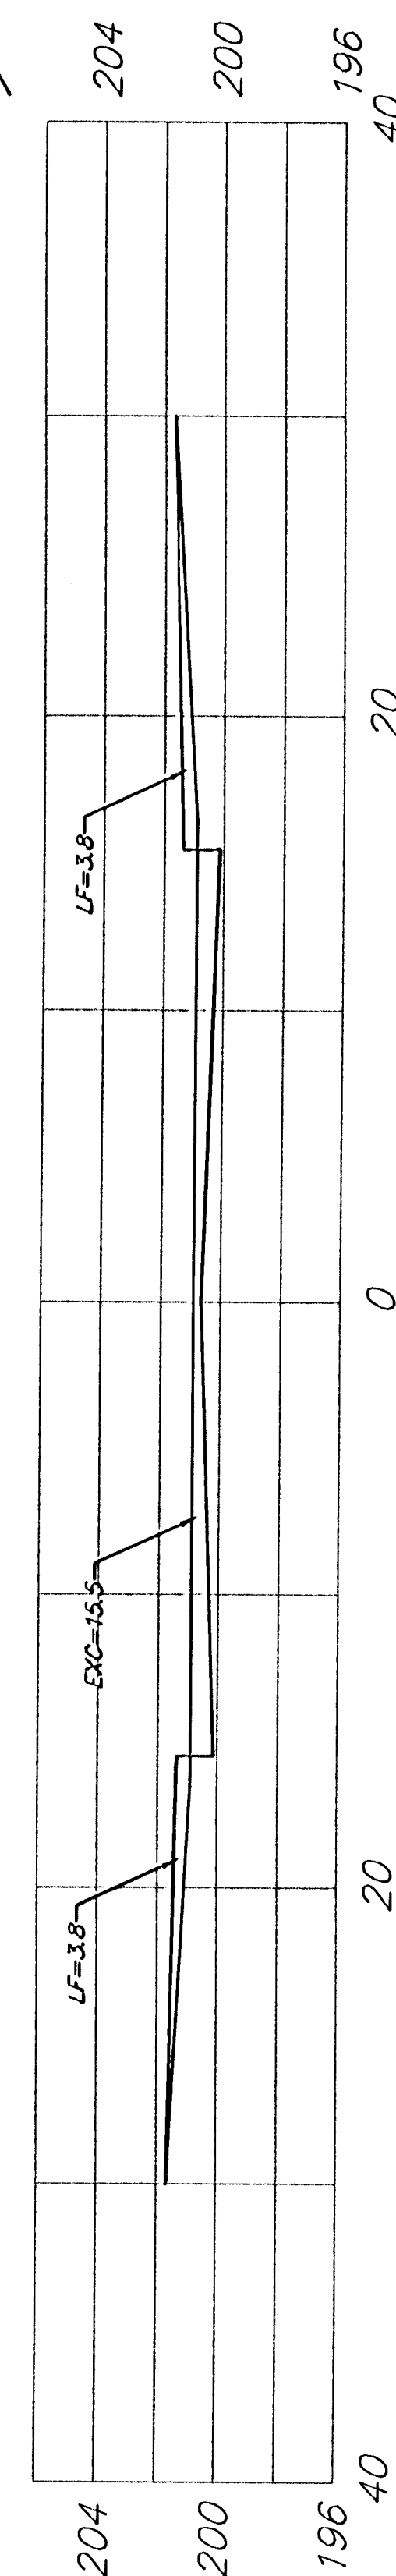

BOXTHORN CT.

Sheet Totals:

Excavation = 108.0
Loose Fill = 50.2
Compacted Fill = 0.0

BAUGHMAN COMPANY P.A.
ENGINEERING, SURVEYING, & PLANNING
316-262-7271 • 315 ELLIS • WICHITA, KANSAS 67211

PROJECT NUMBER
472-83484

REV.
SHEET
34
OF
39