



4+00

EXC = 31.1
LF = 12.8
CF = 1.3

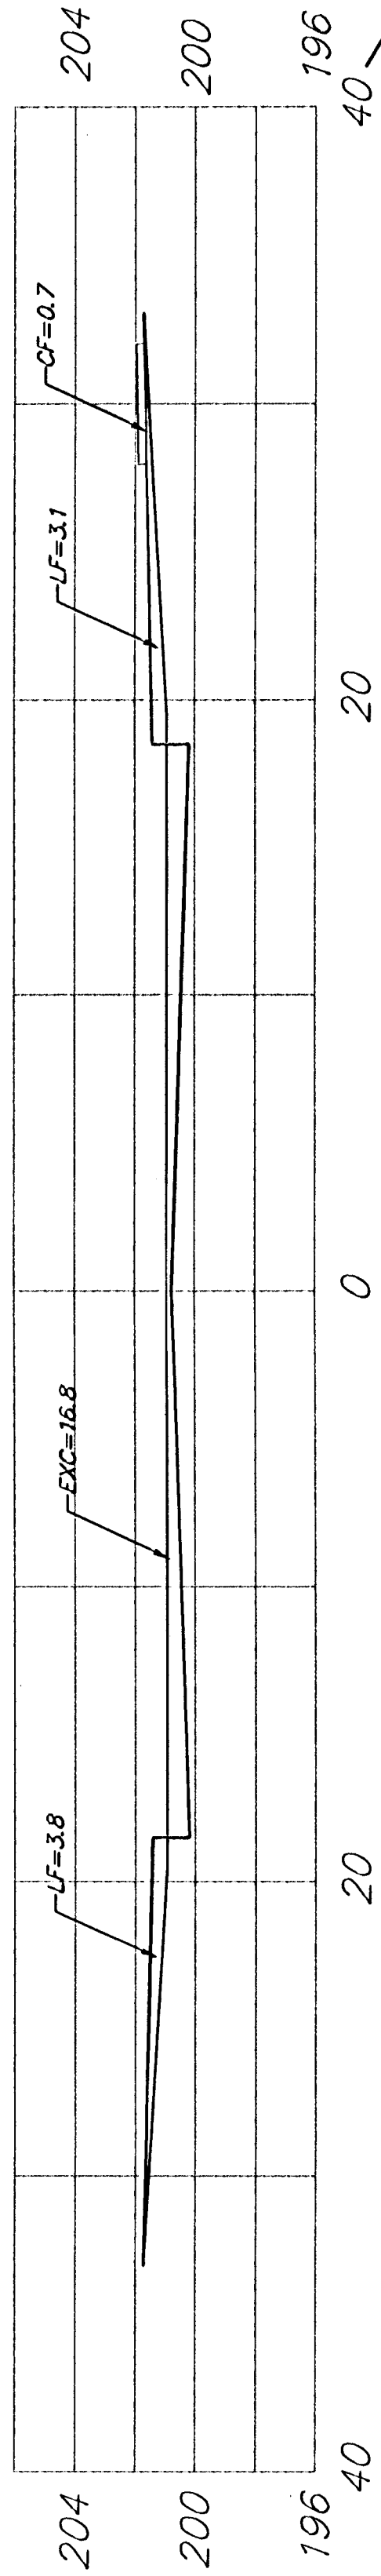


3+50

EXC = 31.1
LF = 12.8
CF = 1.3

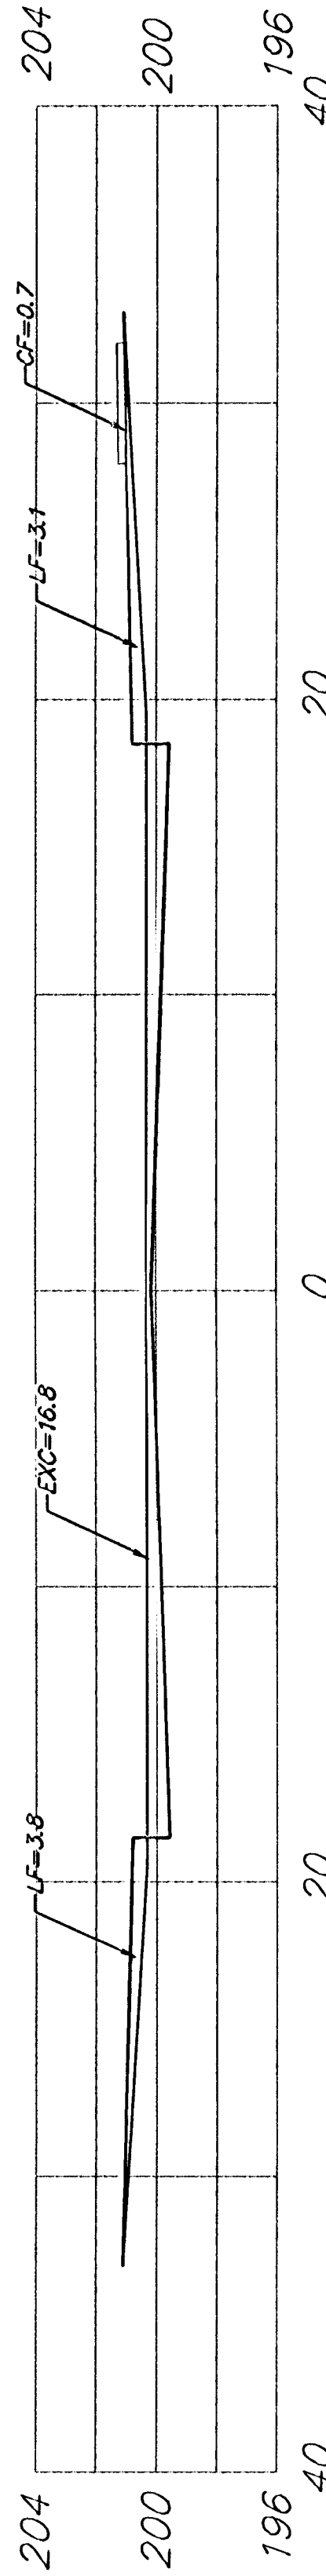


3+00

EXC = 31.1
LF = 12.8
CF = 1.3

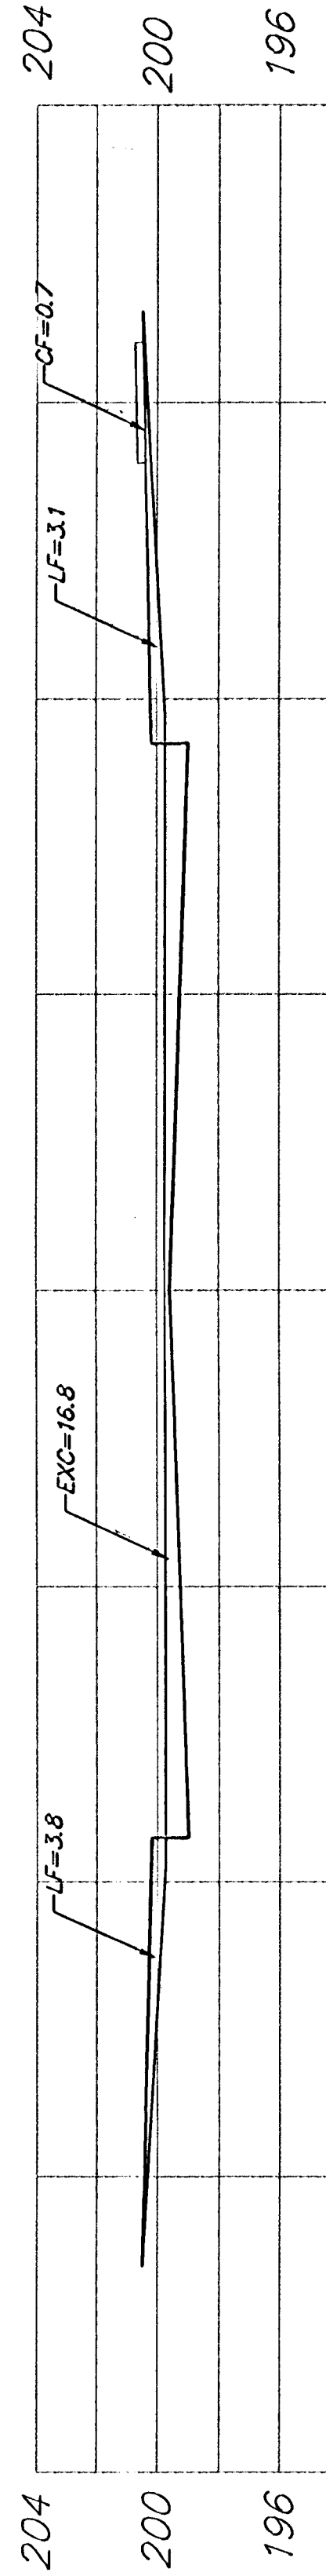


2+50

EXC = 31.1
LF = 12.8
CF = 1.3

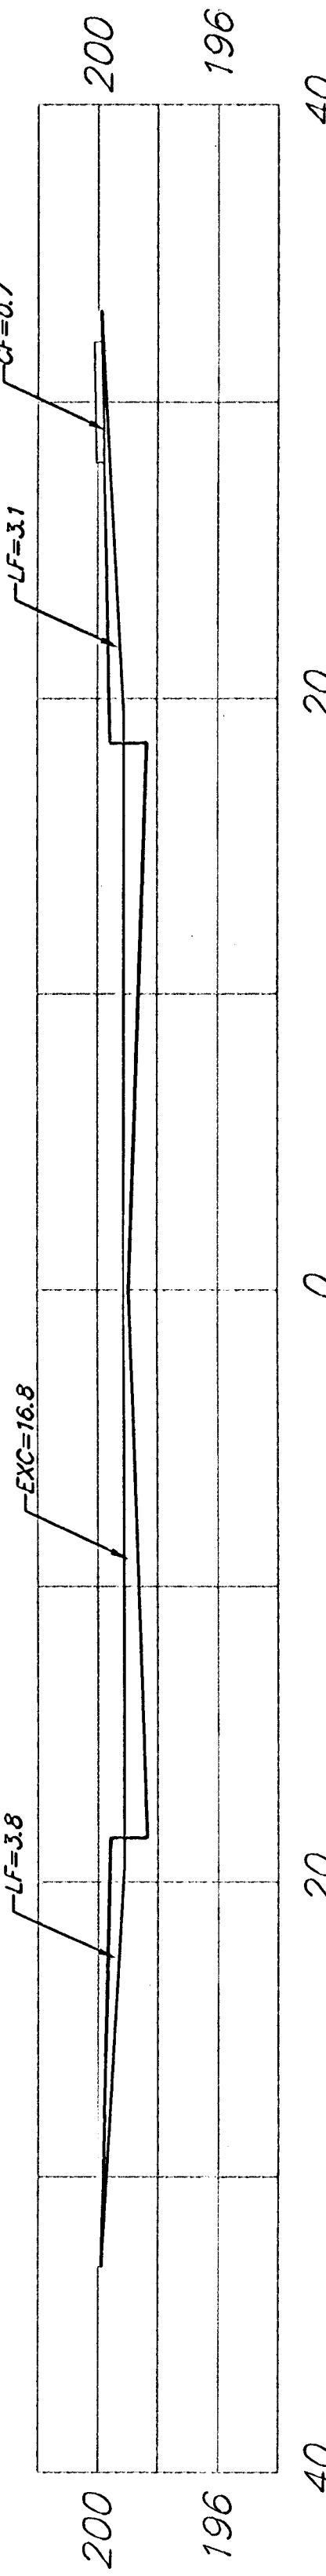


2+00

EXC = 31.1
LF = 12.8
CF = 1.3

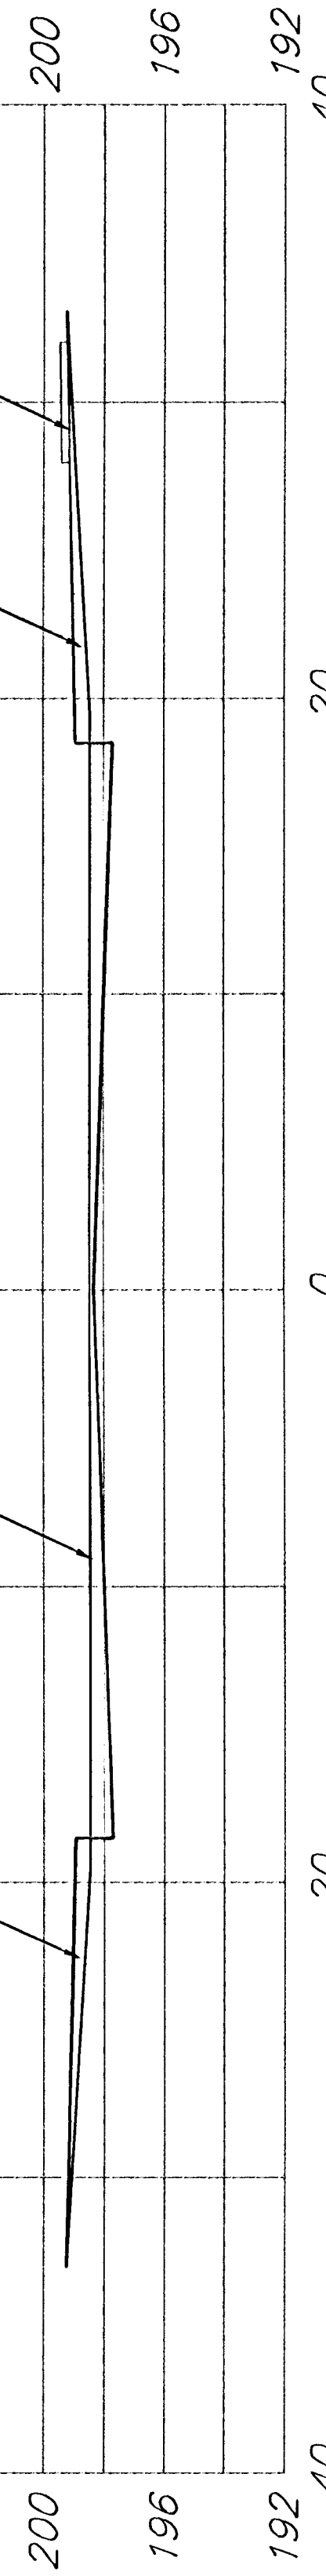


1+50

EXC = 31.1
LF = 12.8
CF = 1.3

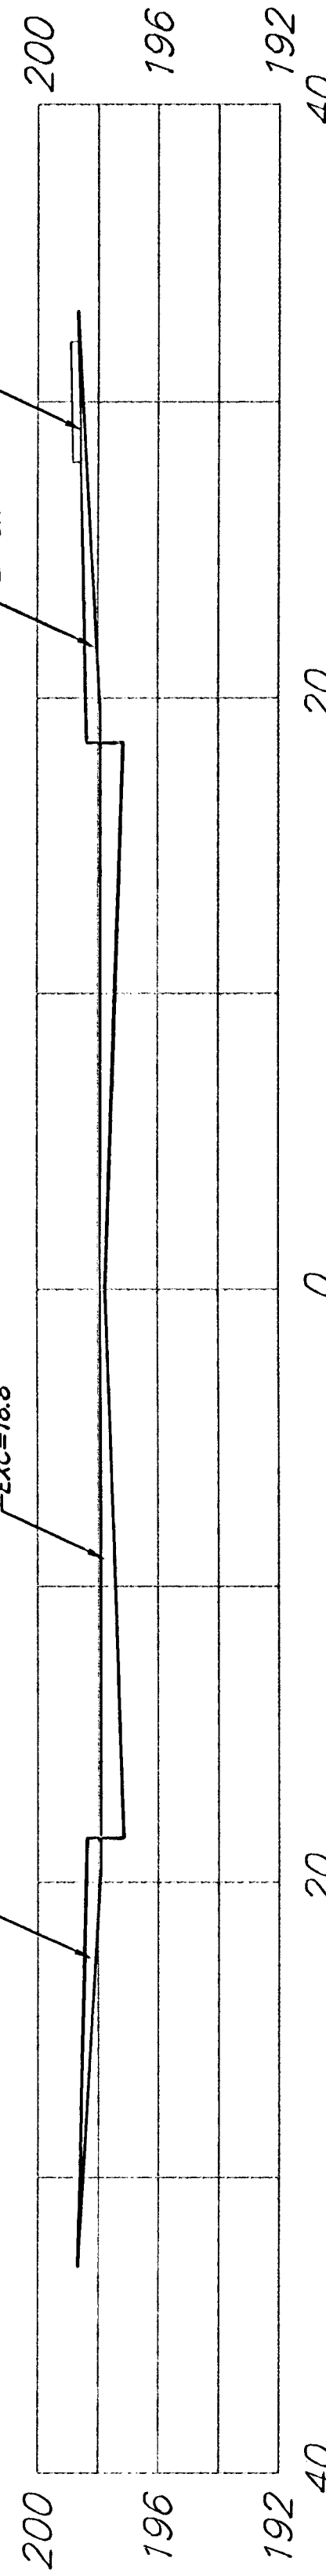


1+00

EXC = 31.1
LF = 12.8
CF = 1.3

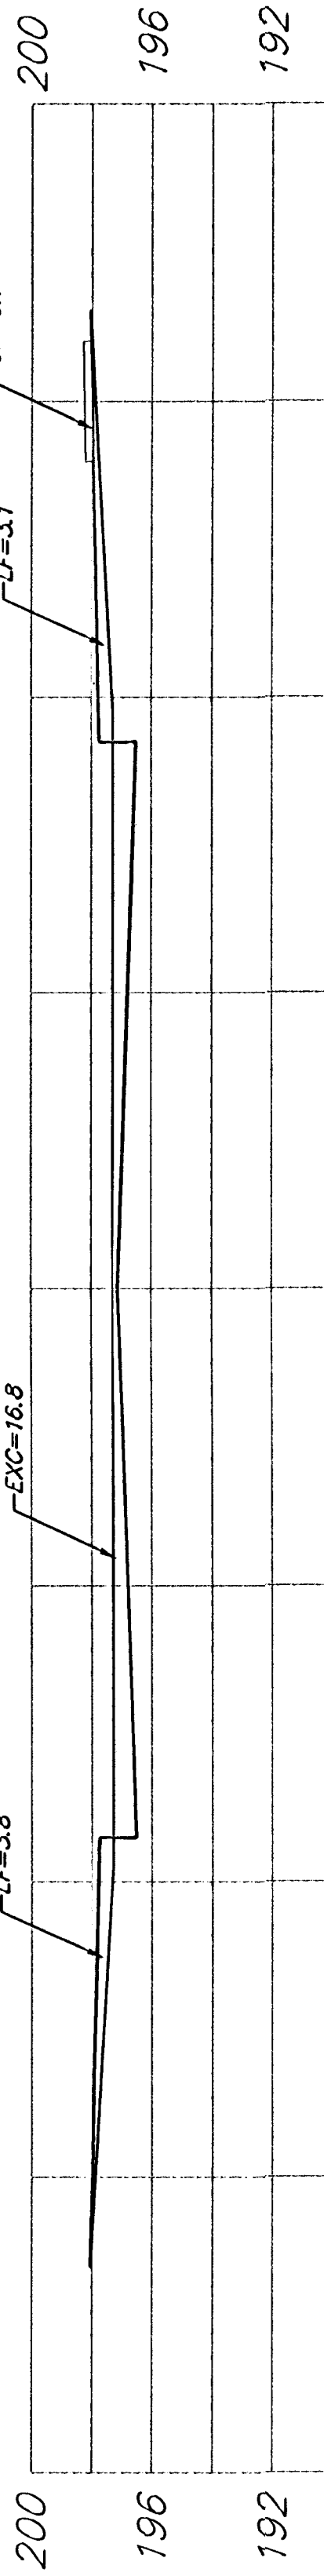


0+50

EXC = 31.1
LF = 12.8
CF = 1.3

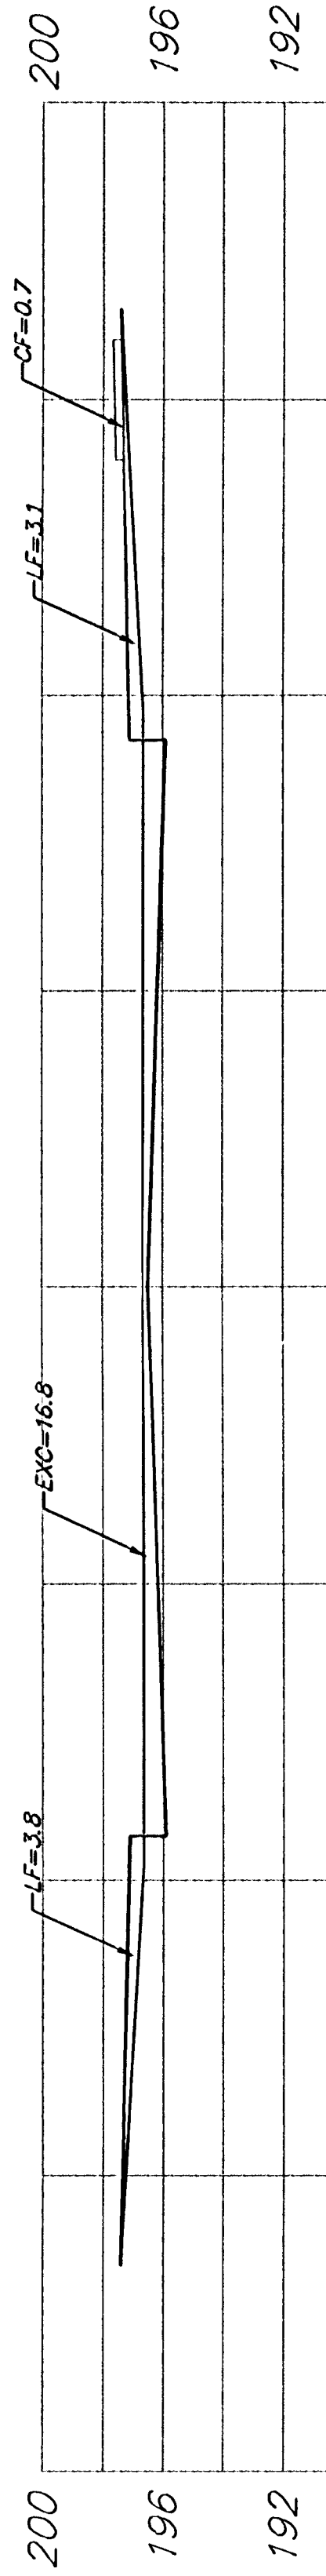

0+37

EXC = 8.1
LF = 3.3
CF = 0.3

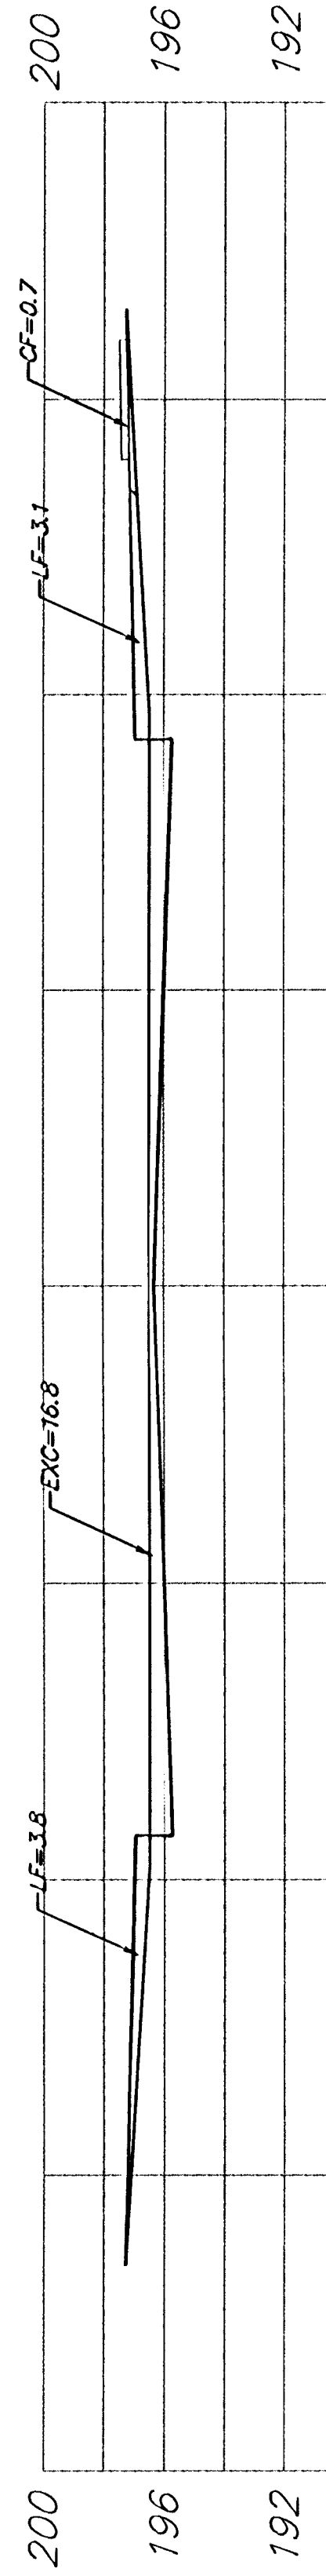

AYESBURY

Sheet Totals:
Excavation = 257.0
Loose Fill = 105.5
Compacted Fill = 10.7

BAUGHMAN COMPANY P.A.
ENGINEERING, SURVEYING, & PLANNING
316-262-7271 • 315 ELLIS • WICHITA, KANSAS 67211
PROJECT NUMBER
472-83484

REV.
SHEET
35
39
Form 1/15