



EXC = 22.3
LF = 10.7
CF = 0.0

2+08.27

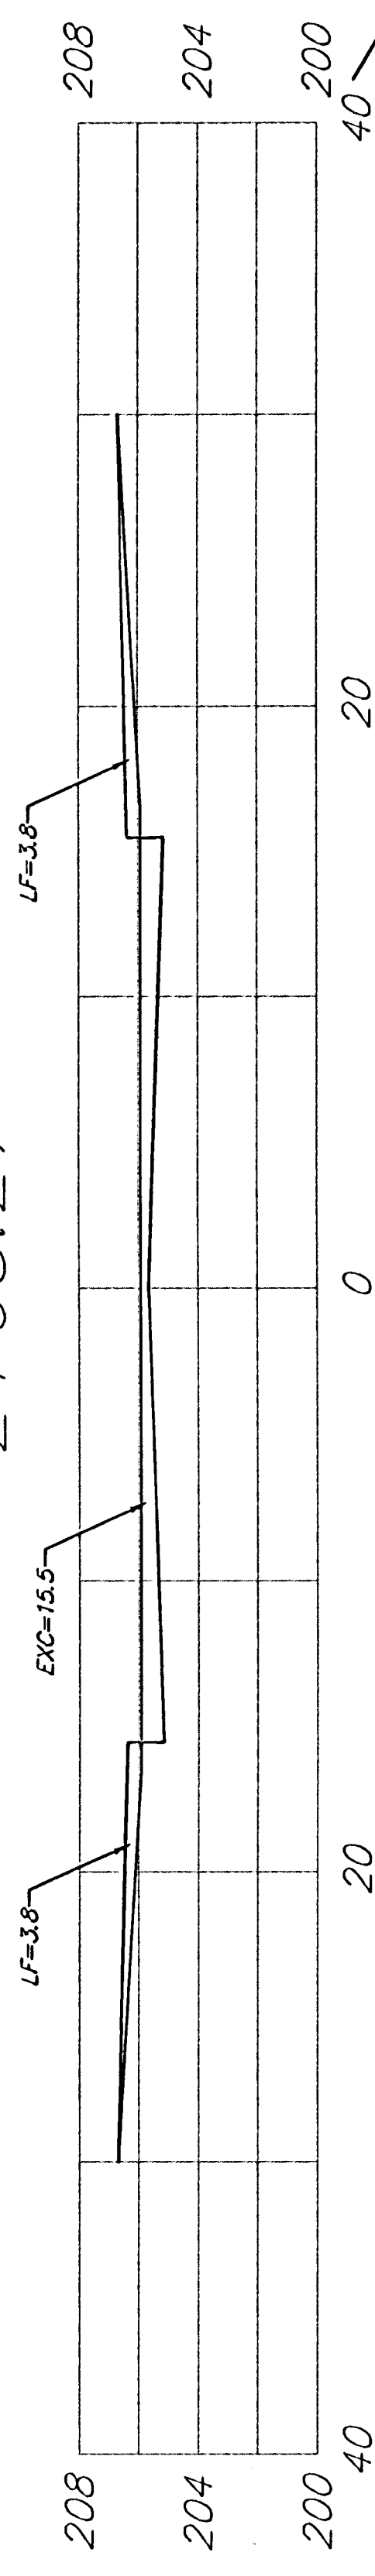


EXC = 4.7
LF = 2.3
CF = 0.0

2+00

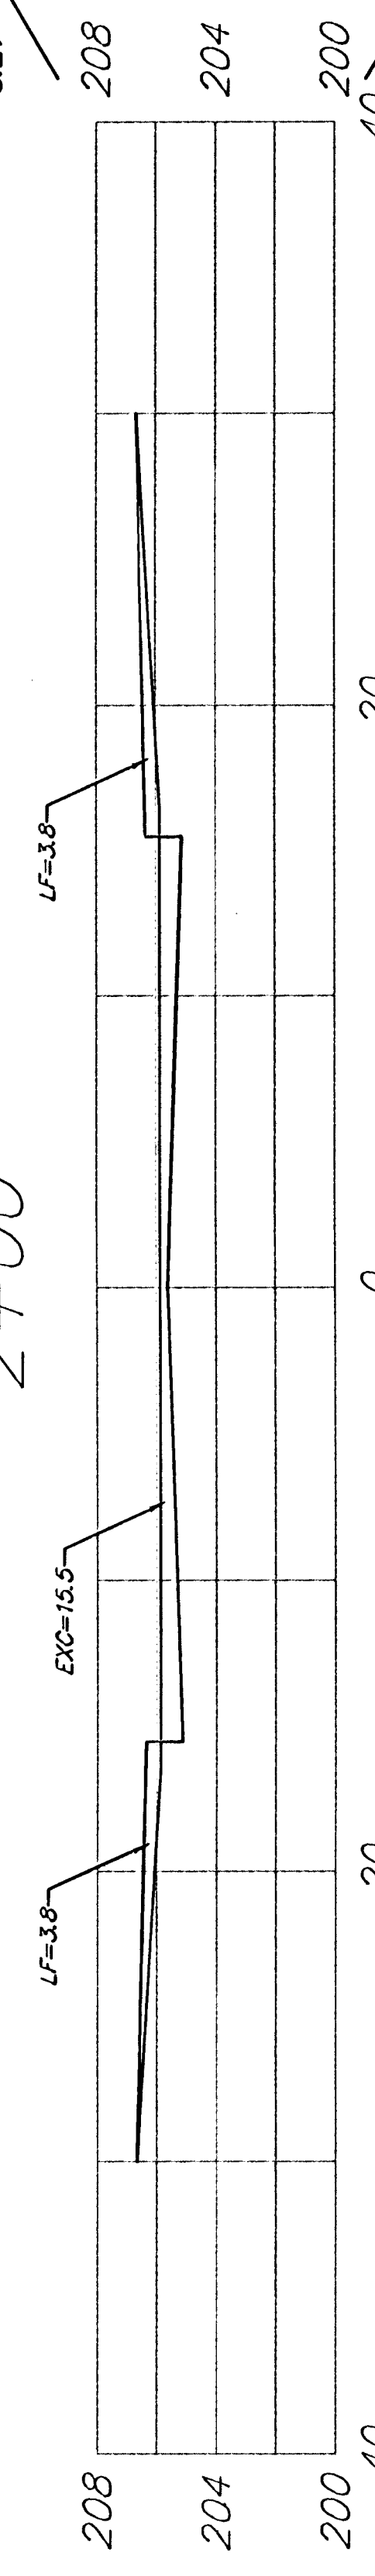


EXC = 28.7
LF = 14.1
CF = 0.0

1+50

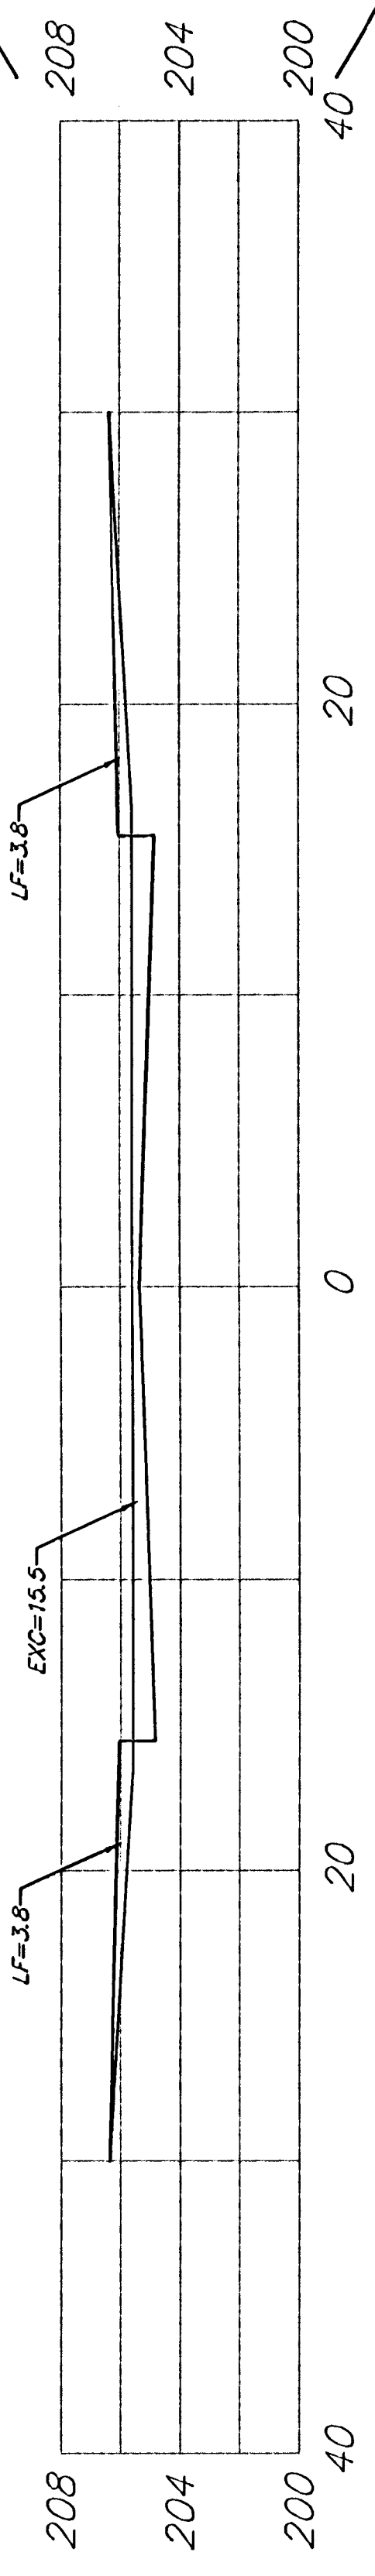


EXC = 28.7
LF = 14.1
CF = 0.0

1+00

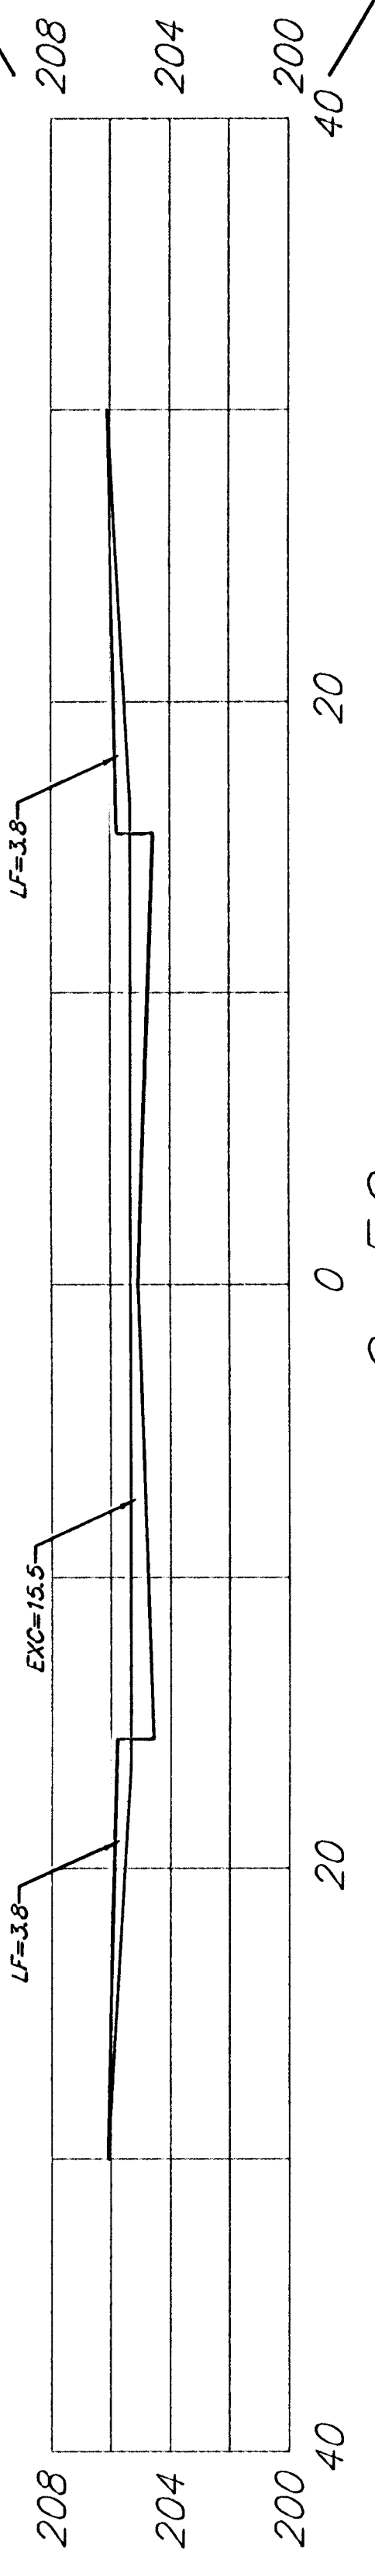


EXC = 28.7
LF = 14.1
CF = 0.0

0+50

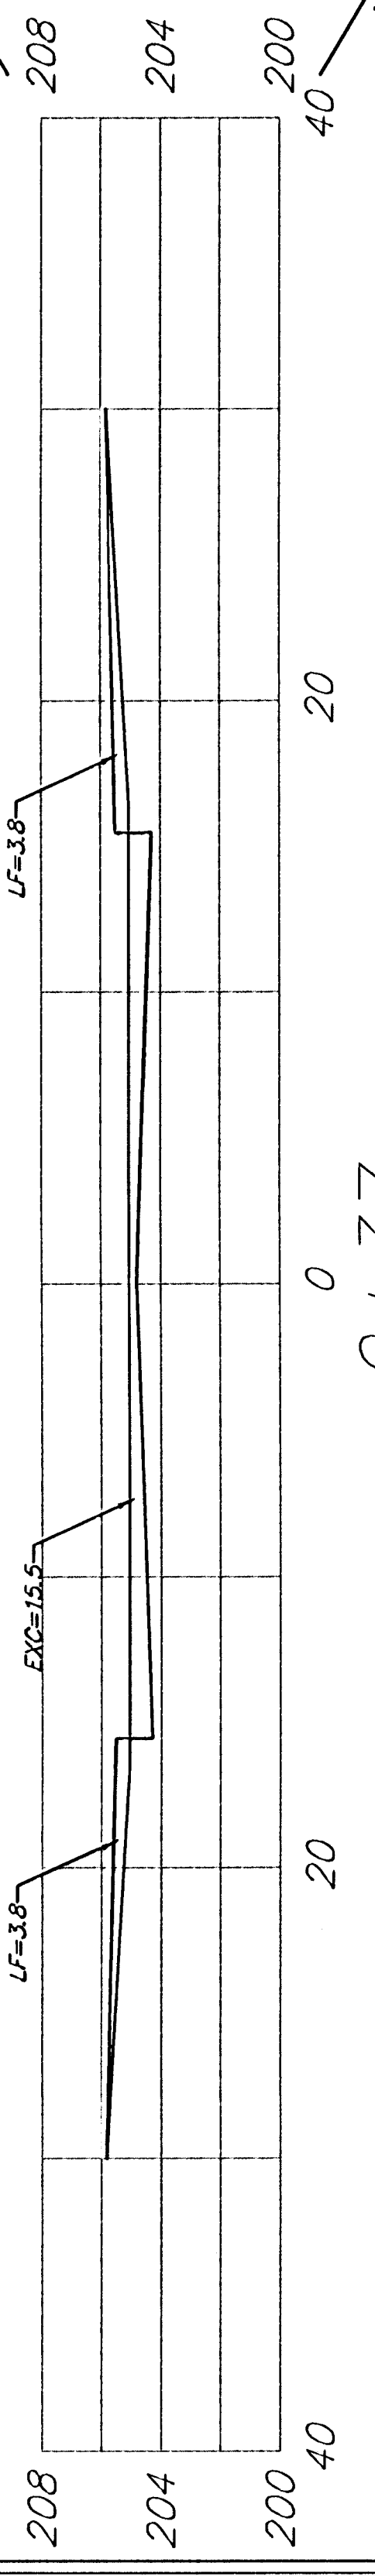

EXC = 7.5
LF = 3.7
CF = 0.0

0+37

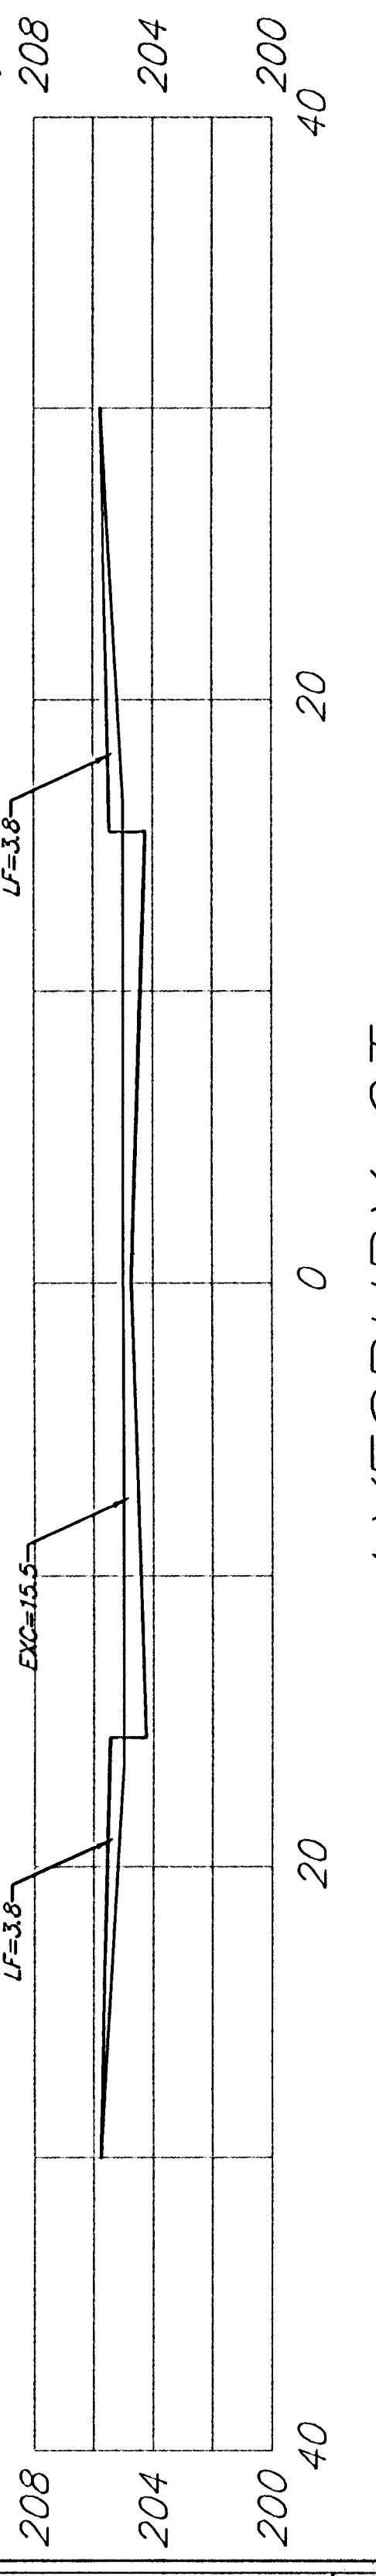

Sheet Totals:
Excavation = 120.6
Loose Fill = 58.9
Compacted Fill = 0.0

AYESBURY CT.