

PAVING PROJECT

# 28TH STREET/PARK PLACE /WELLINGTON

28TH- FAIRVIEW TO PARK PLACE PROJECT NO. 472-83480 (765719)



PARK PLACE- 27TH ST. TO 28TH ST. PROJECT NO. 472-83479 (765720)

WELLINGTON PLACE- 27TH ST. TO 29TH ST. PROJECT NO. 472-83481 (765716)

Legend

- Existing Water Line
- Electric Line
- Gas Line
- Telephone Line
- Cable TV Line
- Center Line
- Existing Right-of-Way
- Power Pole
- E.M. Electric Meter
- L.L. Luminaires
- Y.L. Yard Light
- P.B. Pull Box
- S.C.B. Signal Control Box
- M.A. Mast Arm
- P.M.S. Pedestal Mounted Signal
- T.M.H. Telephone Manhole
- T.P. Telephone Pedestal
- PHONE Telephone
- C.T.B. Cable Television Box
- W.V. Water Valve
- W.M. Water Meter
- F.H. Fire Hydrant
- S.H. Sprinkler Head
- I.C.V. Irrigation Control Valve
- A.R. Air Release
- G.M.S. Gas Monitoring Station
- G.M. Gas Meter
- G.T.S. Gas Testing Station
- G.F.C. Gas Filler Cap
- S.S.M.H. Sanitary Sewer Manhole

ROADWAY IMPROVEMENTS

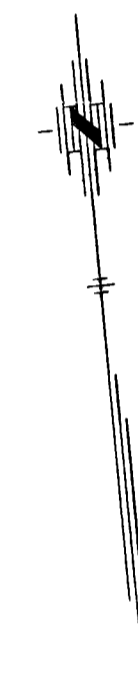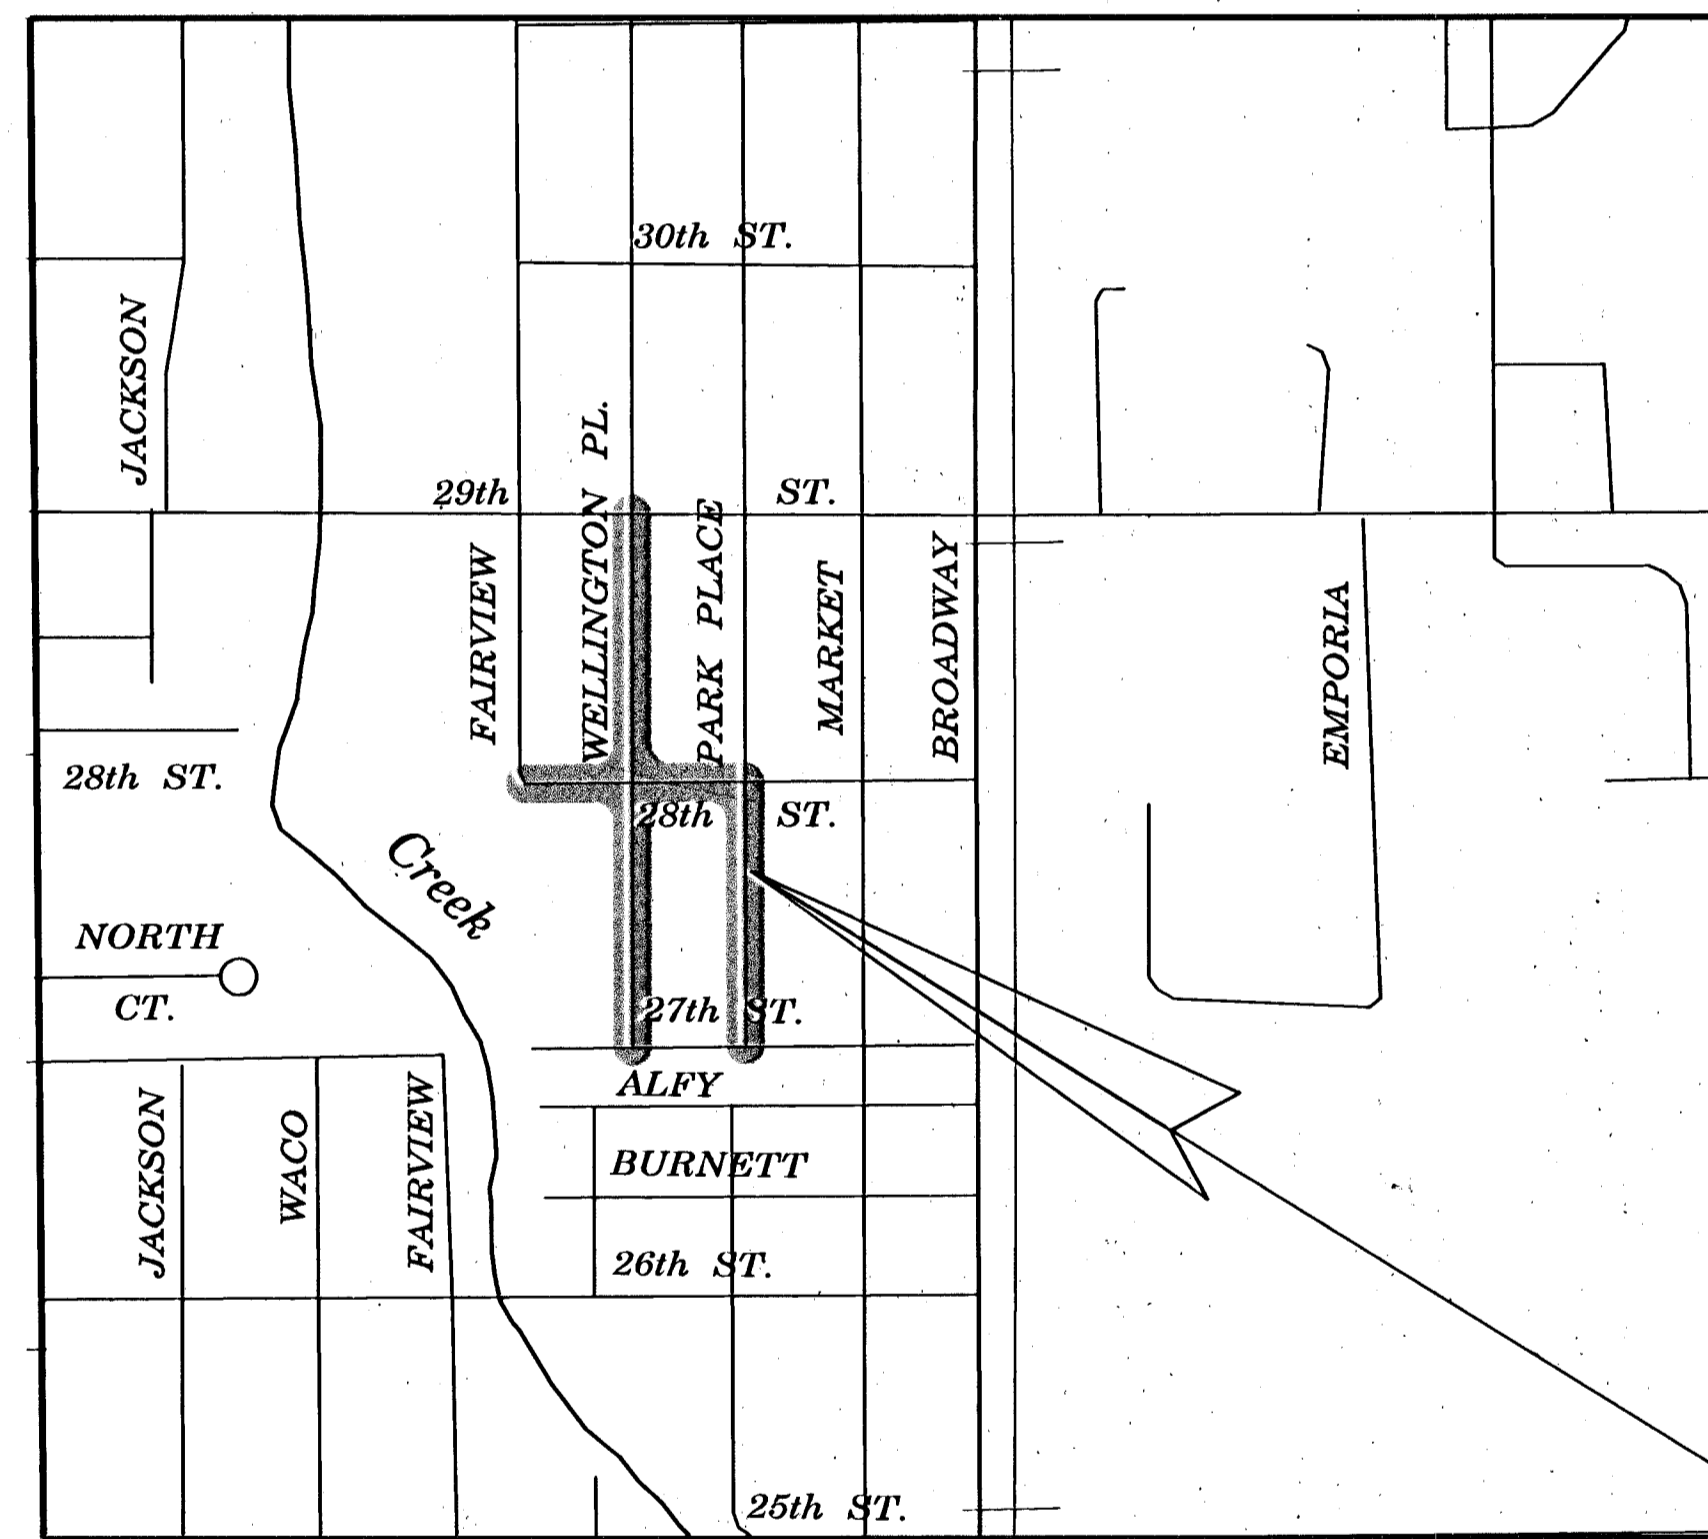

Improvement District (472-83481)

Improvement District (472-83480)

Improvement District (472-83479)

Vicinity Map

Project Location

Index

Cover Sheet	1.
Typical Section and Miscellaneous Drainage Details	2.
General Notes	3.
Plan Sheet Park Place	4.
Plan Sheet Park Place/ 28th Street	5.
Plan Sheet Wellington Place	6.-8.
Plan Sheet 28th Street	9.
Plan Sheet 28th Street/ Park Place	10.
Valley Gutter Pavement Detail	11.
Driveway Detail	12.
Inlet Detail	13.
Summary Of Quantities	14.
Cross Sections	15.-28.

- Improvement District (472-83479) -----
- Improvement District (472-83480) -----
- Improvement District (472-83481) -----

CITY OF WICHITA, KANSAS

Neil D. Cable, P.E. City Engineer

APRIL, 2003

