




Q

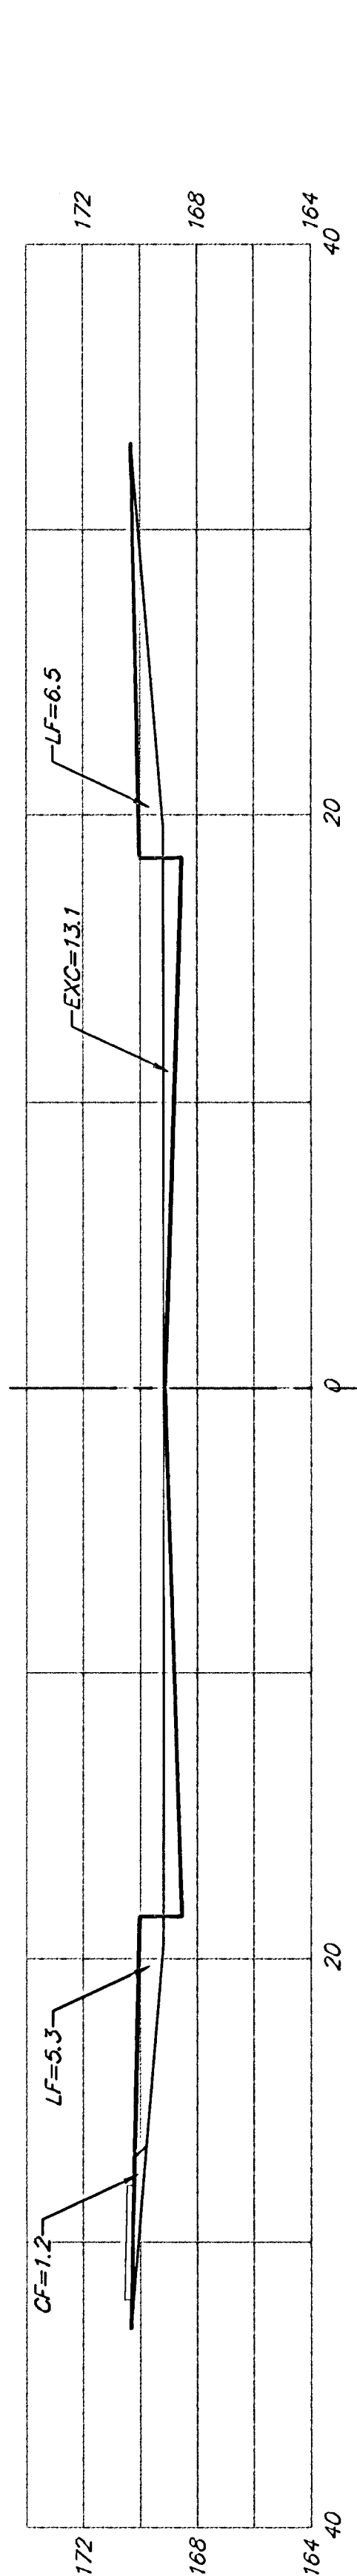


EXC = 27.2
LF = 24.5
CF = 2.5
56.14'

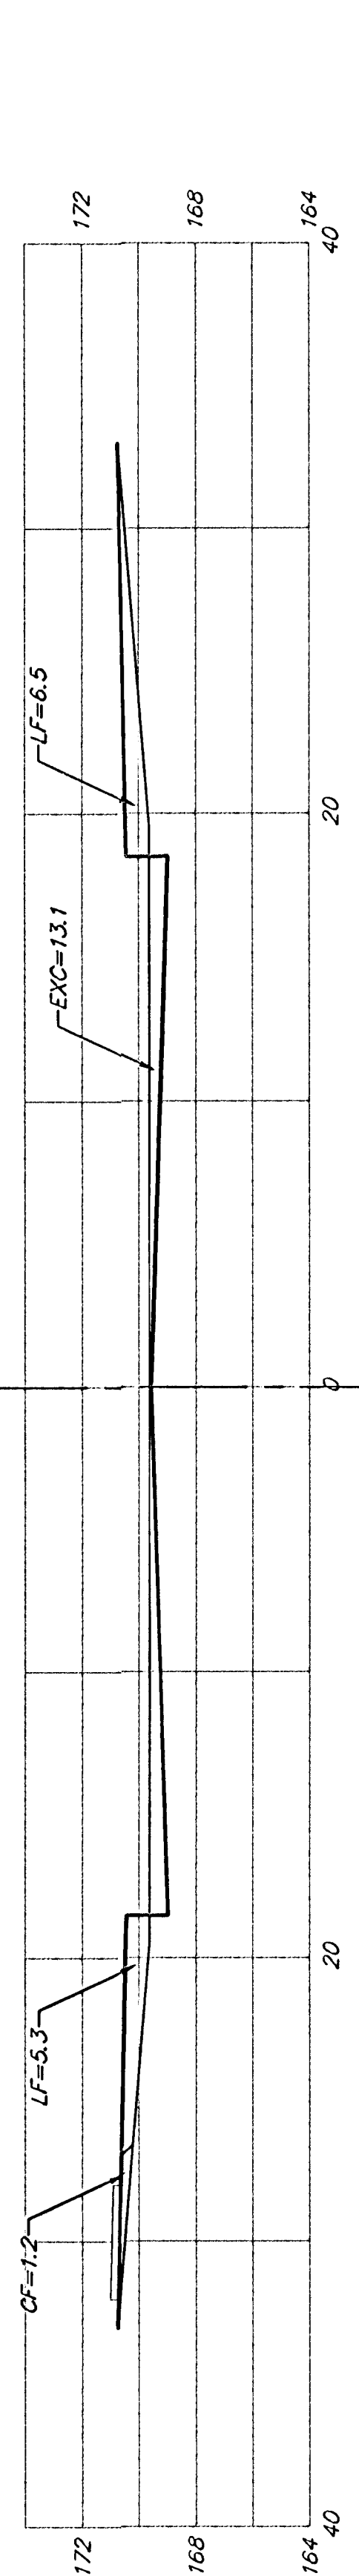

EXC = 24.3
LF = 21.9
CF = 2.2
50.00'

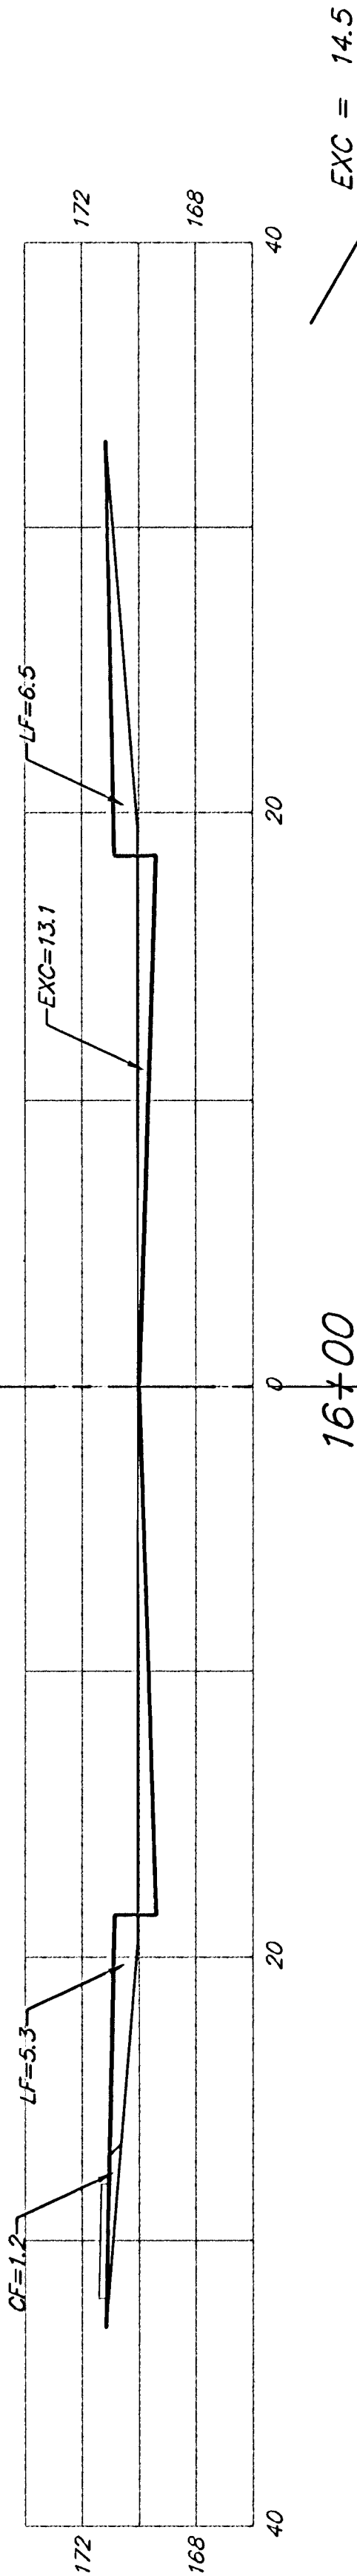

EXC = 14.5
LF = 13.0
CF = 1.3
29.86'

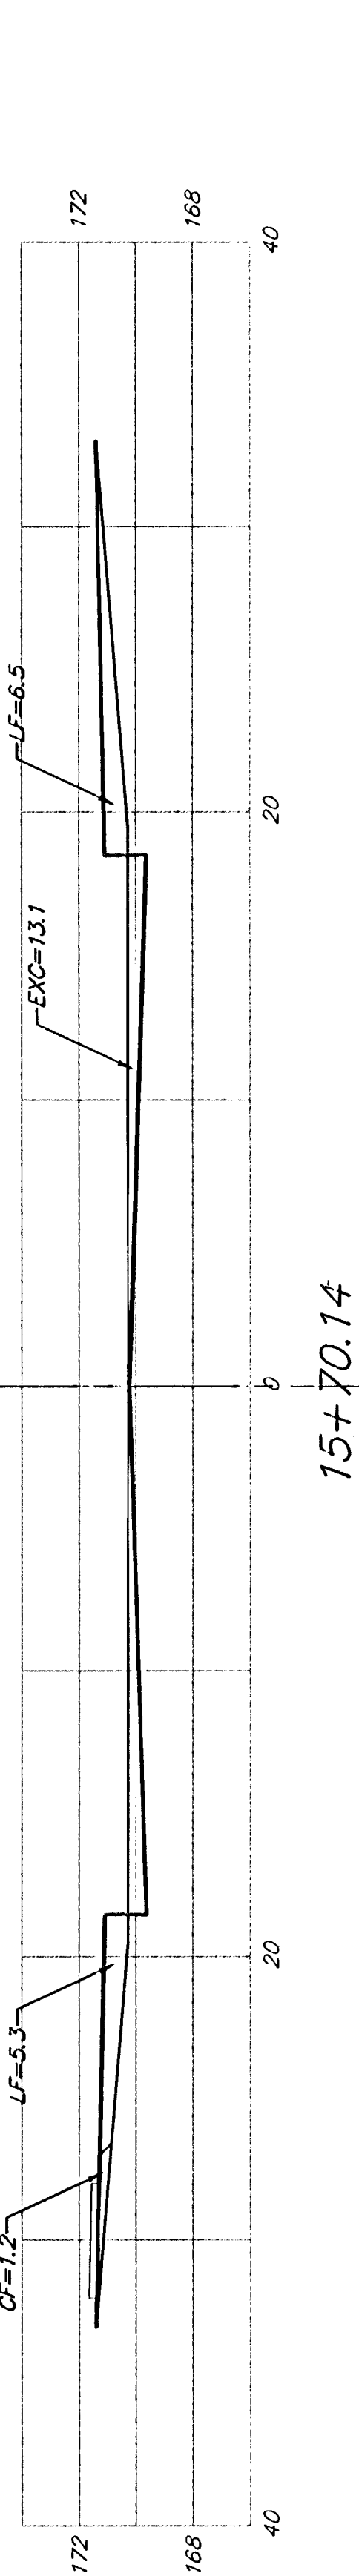

15+70.14

PONDEROSA
Q

Sheet Totals:
Excavation = 66.0 C.Y.
Loose Fill = 59.4 C.Y.
Compacted Fill = 6.0 C.Y.

**DBAUGHMAN COMPANY P.A.**
ENGINEERING, SURVEYING, & PLANNING
316-282-7271 • 315 ELLIS • WICHITA, KANSAS 67211

PROJECT NUMBER
472-83889

REV.	
SHEET	22
	32

CopperGate/JS