



STEEPLE BAY ADDITION  
STEEPLE BAY PKWY  
CROSS SECTIONS


25+92.49

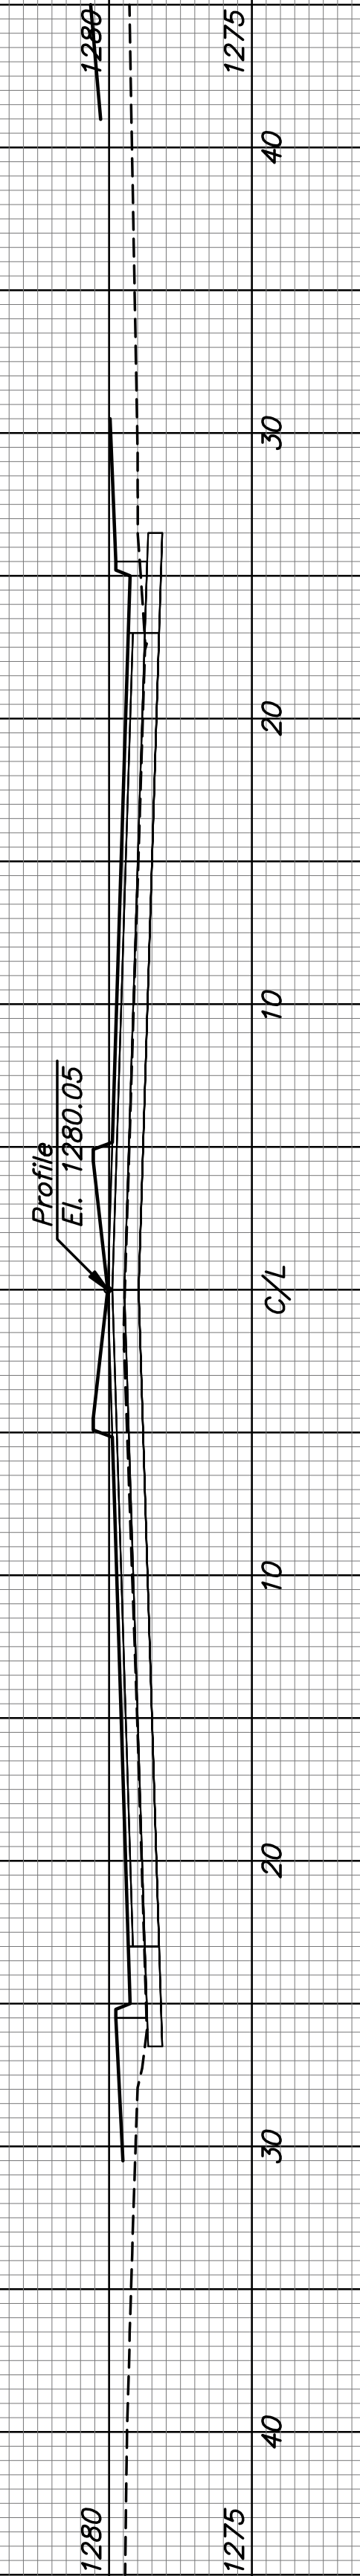

25+75.00

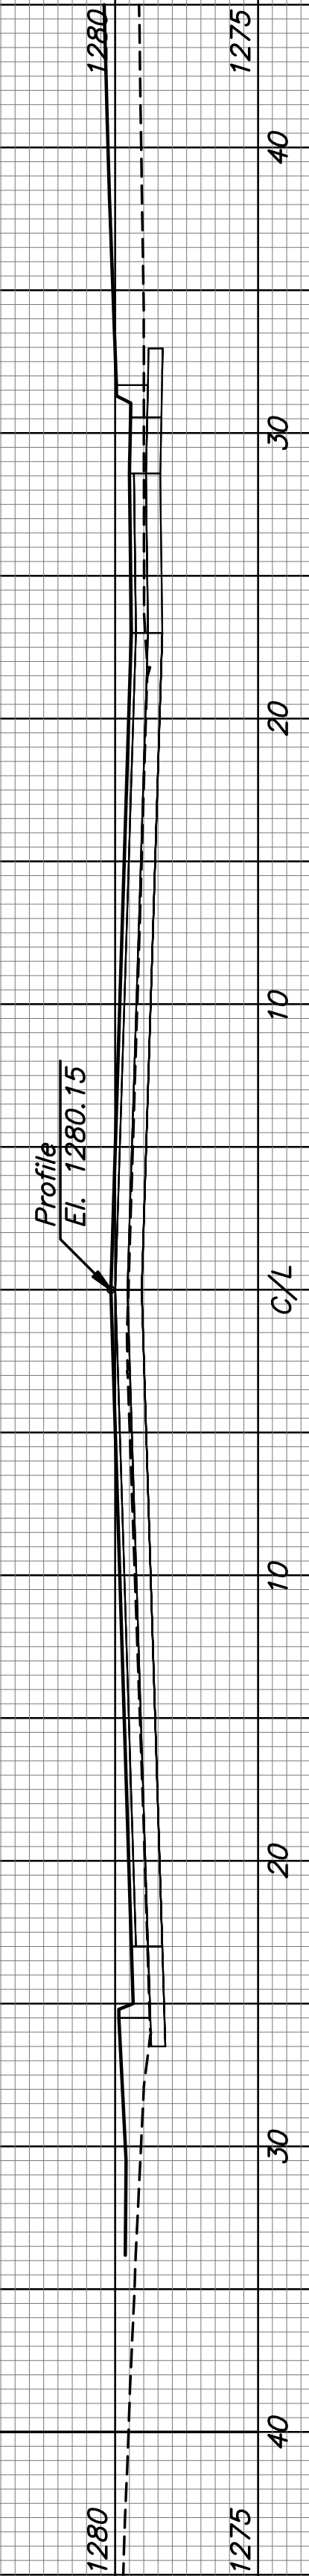

25+50.00

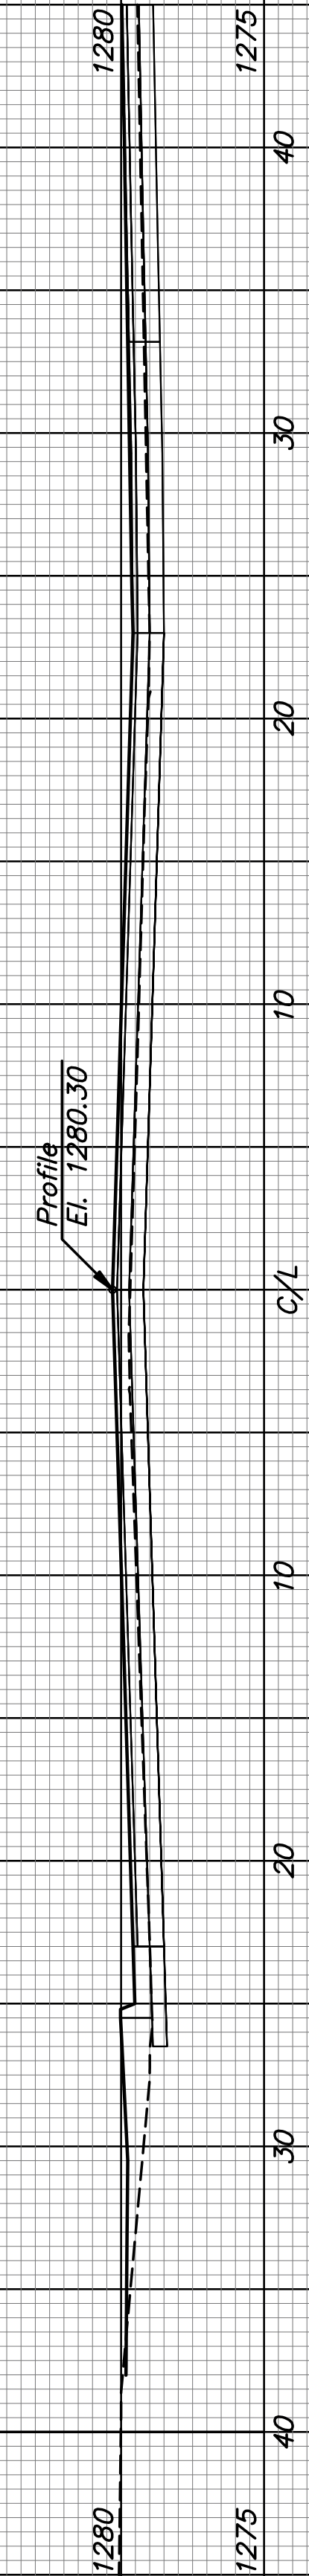


25+38.40



25+25.00



24+87.09

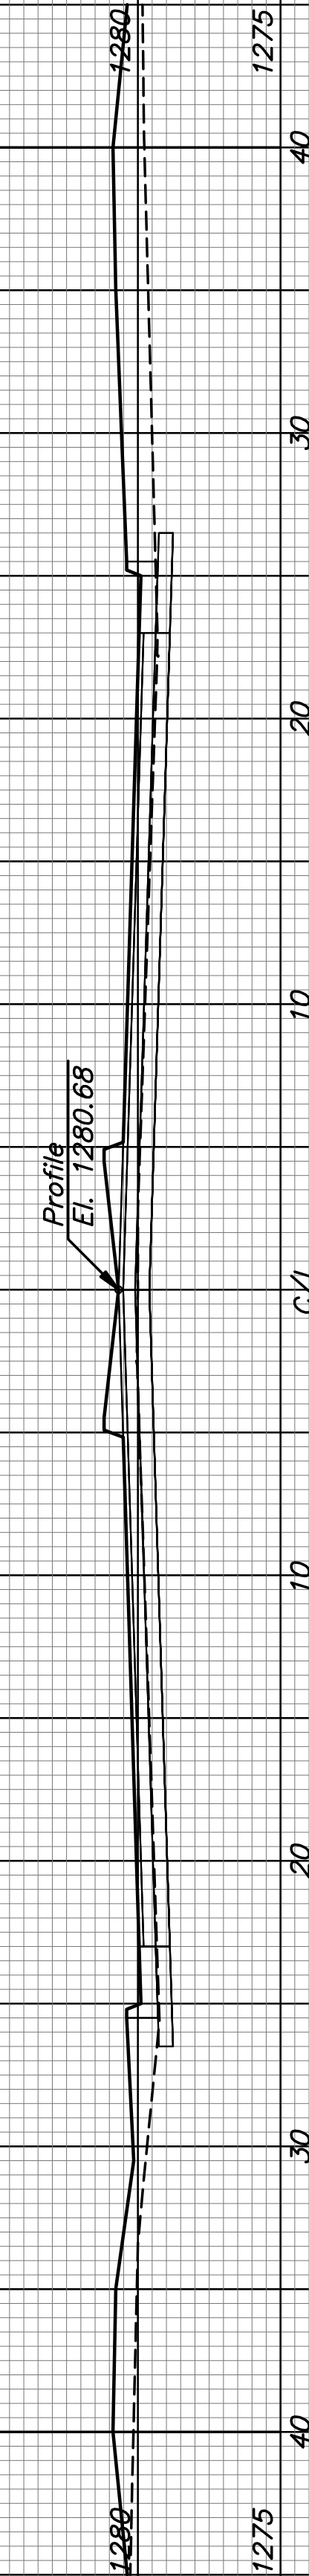

24+75.00

