



STEEPLE BAY ADDITION
OAK ST.
CROSS SECTIONS


19+73.26

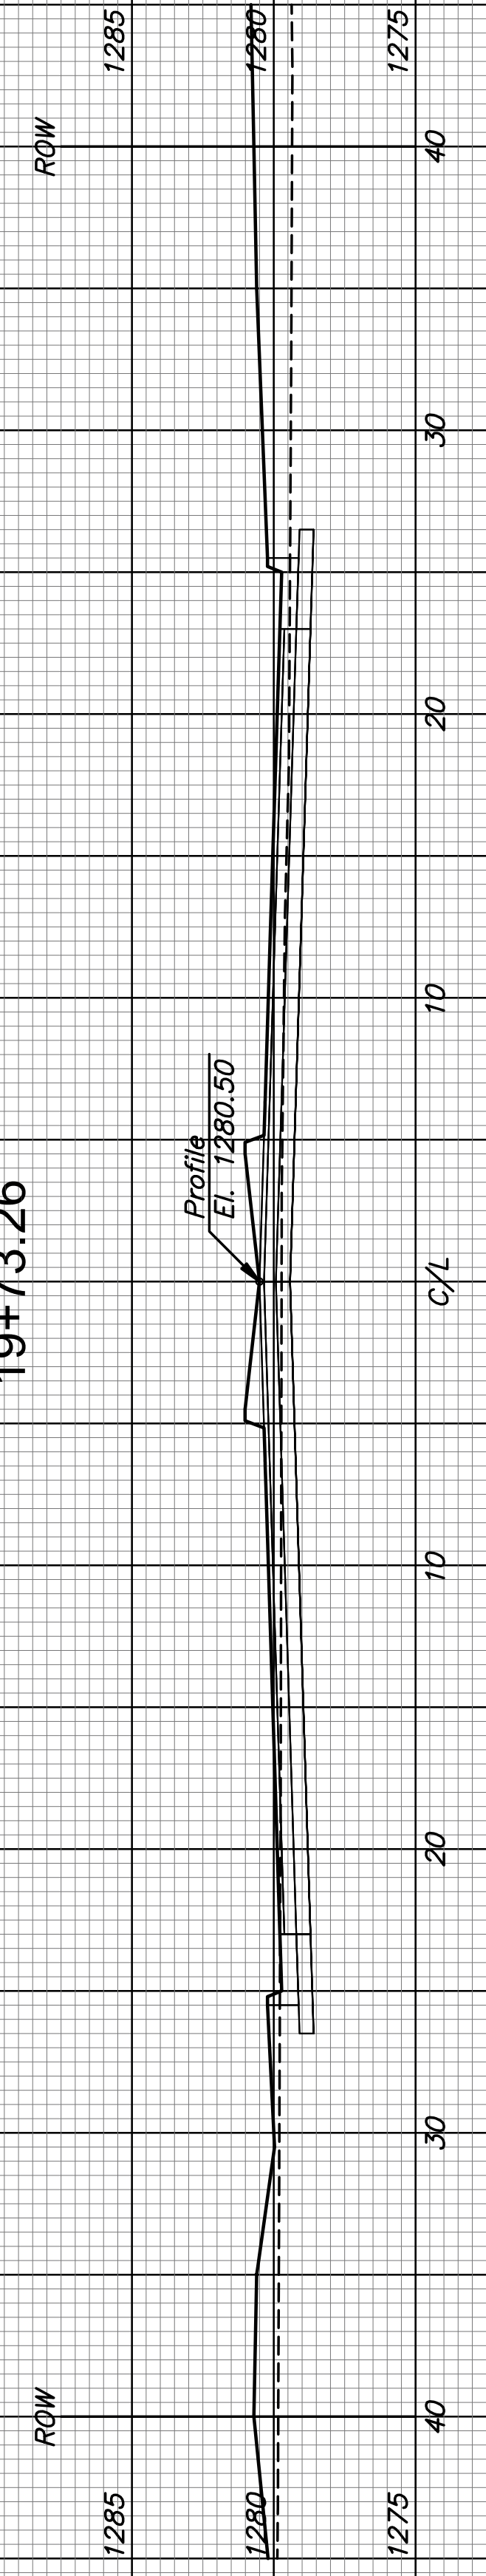


19+50.00

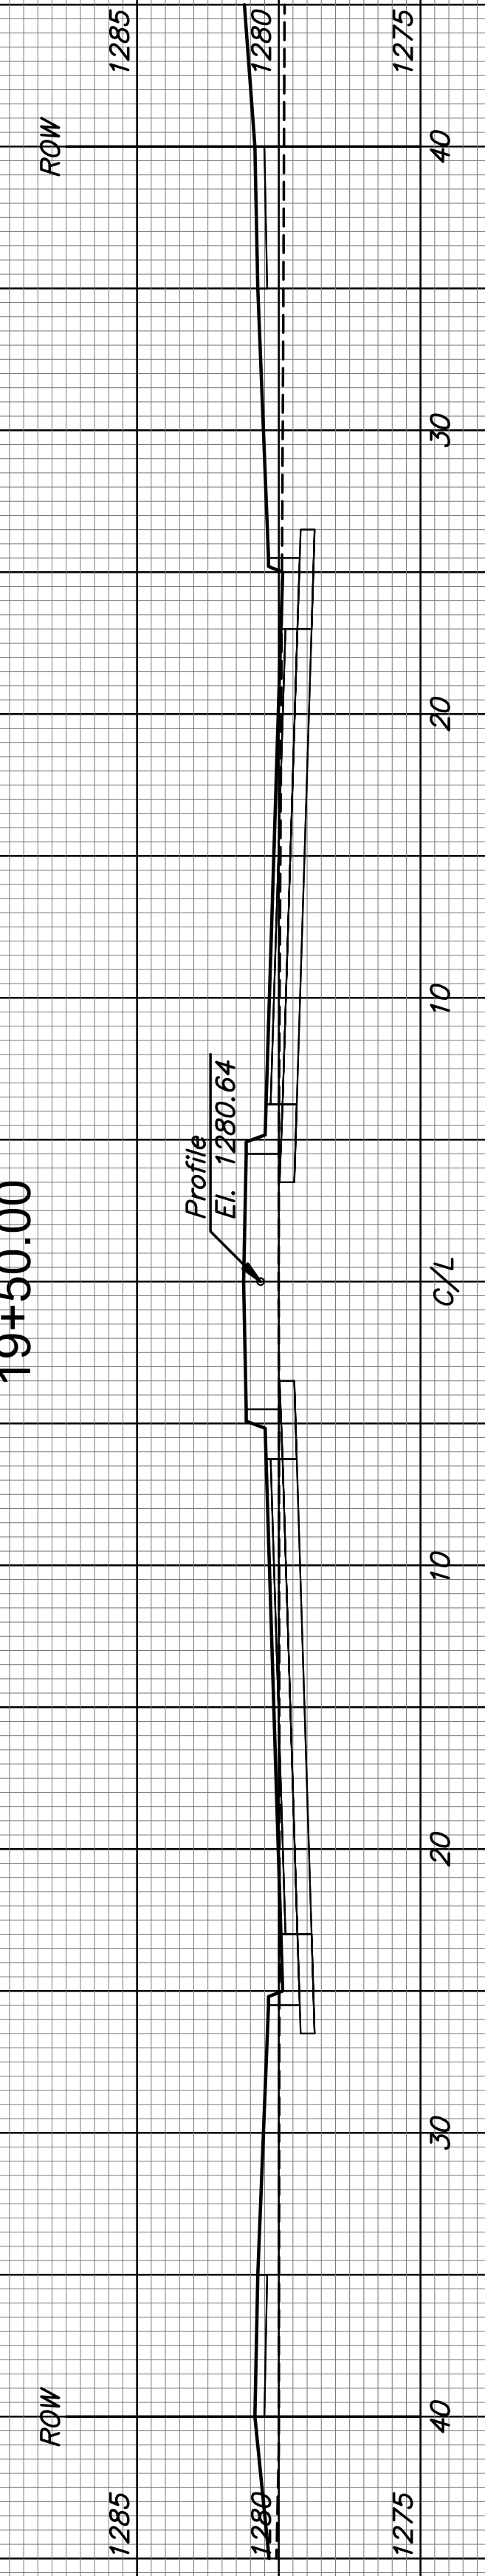

19+00.00

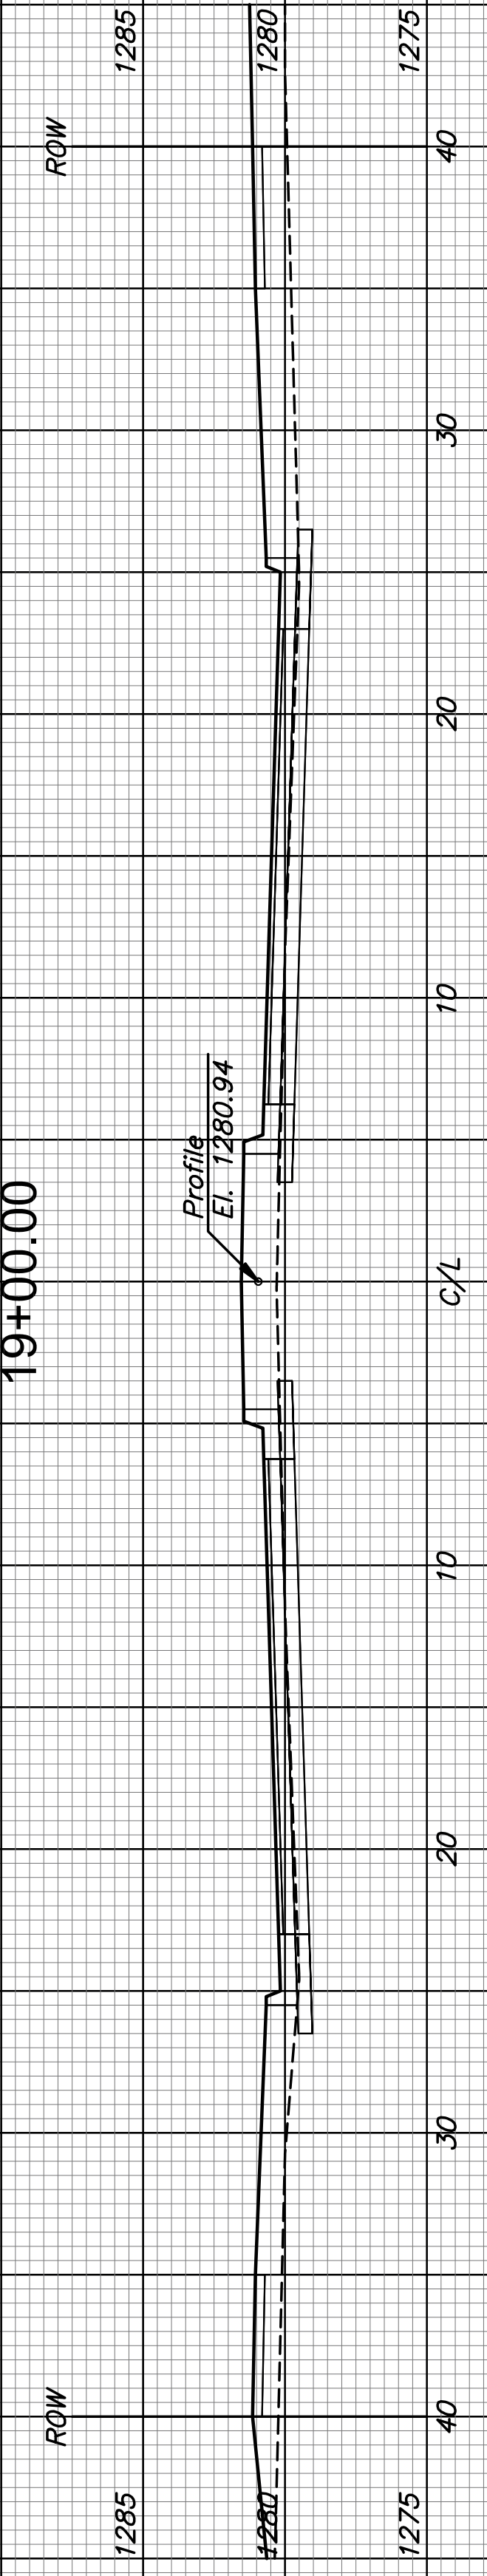

18+50.00

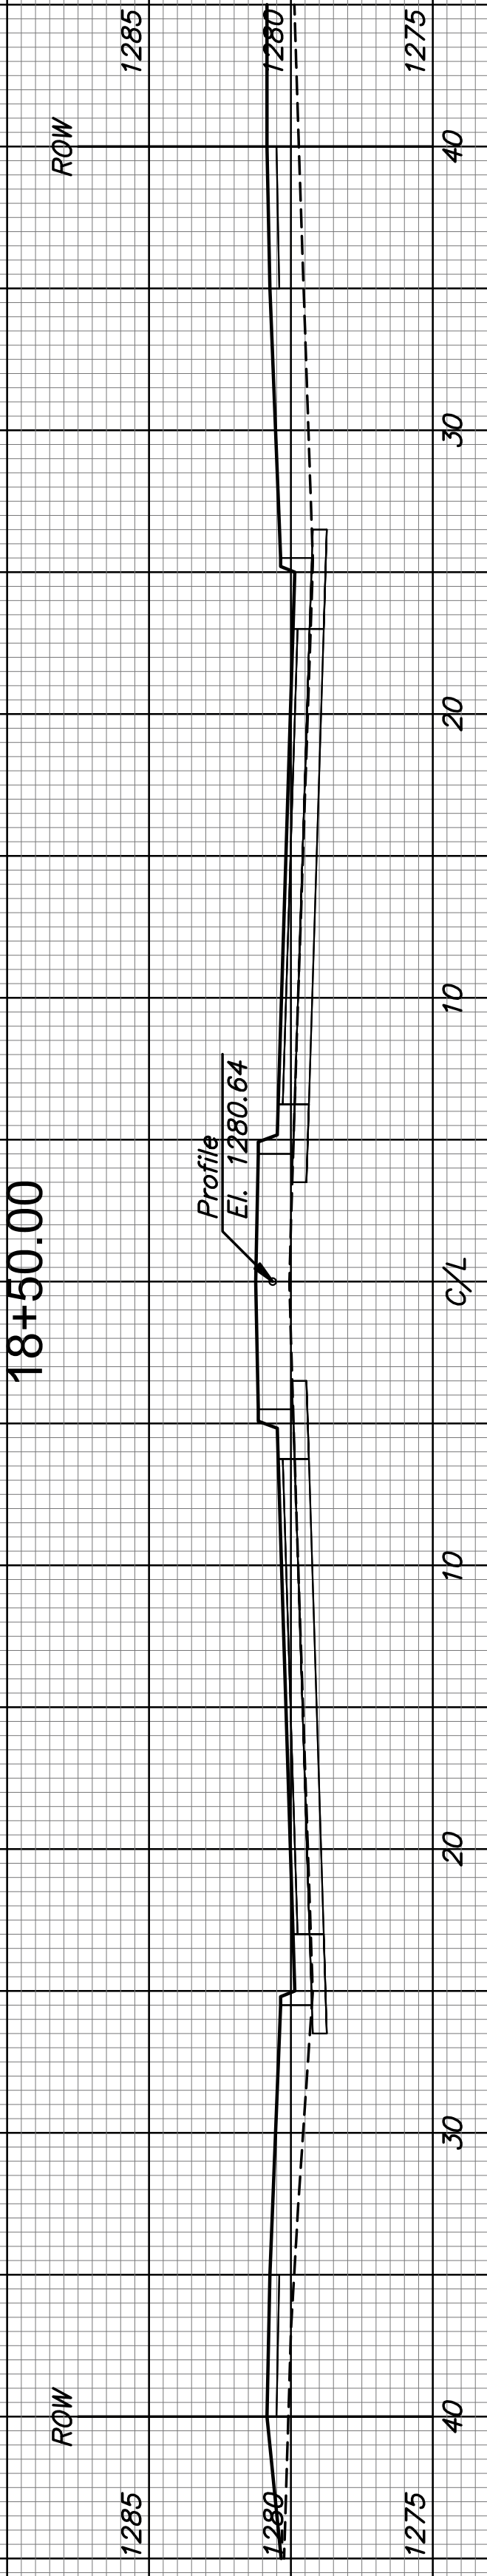

18+12.81

