




9+00

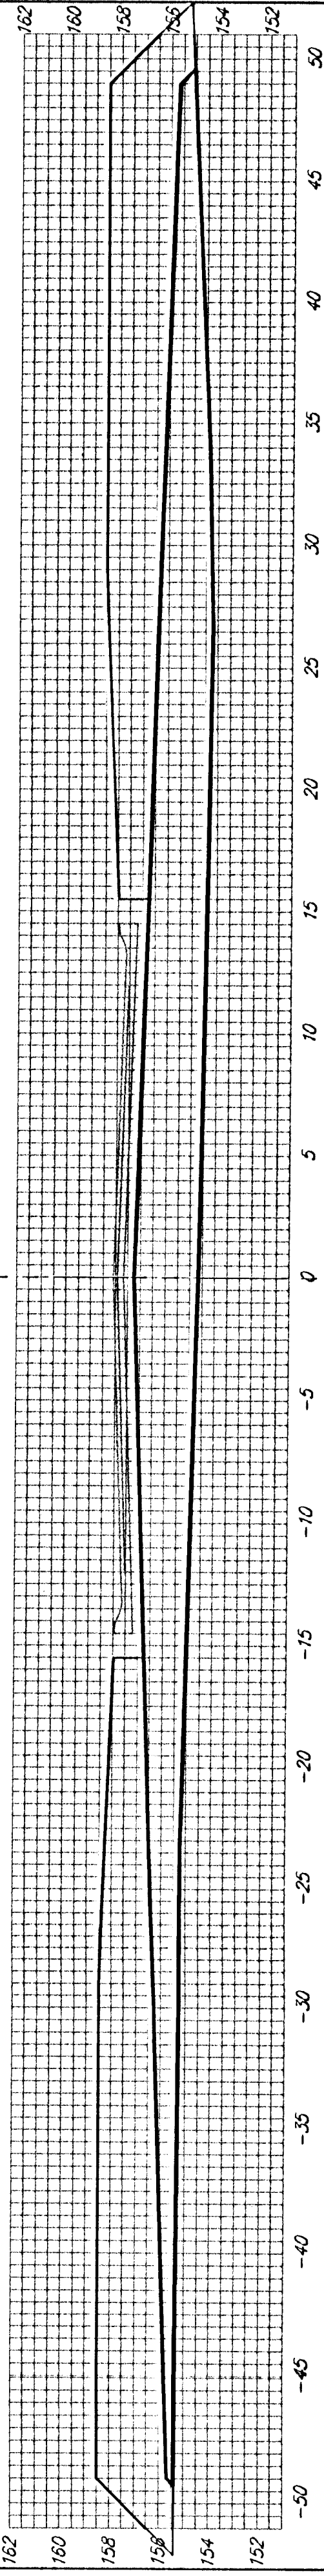


8+50

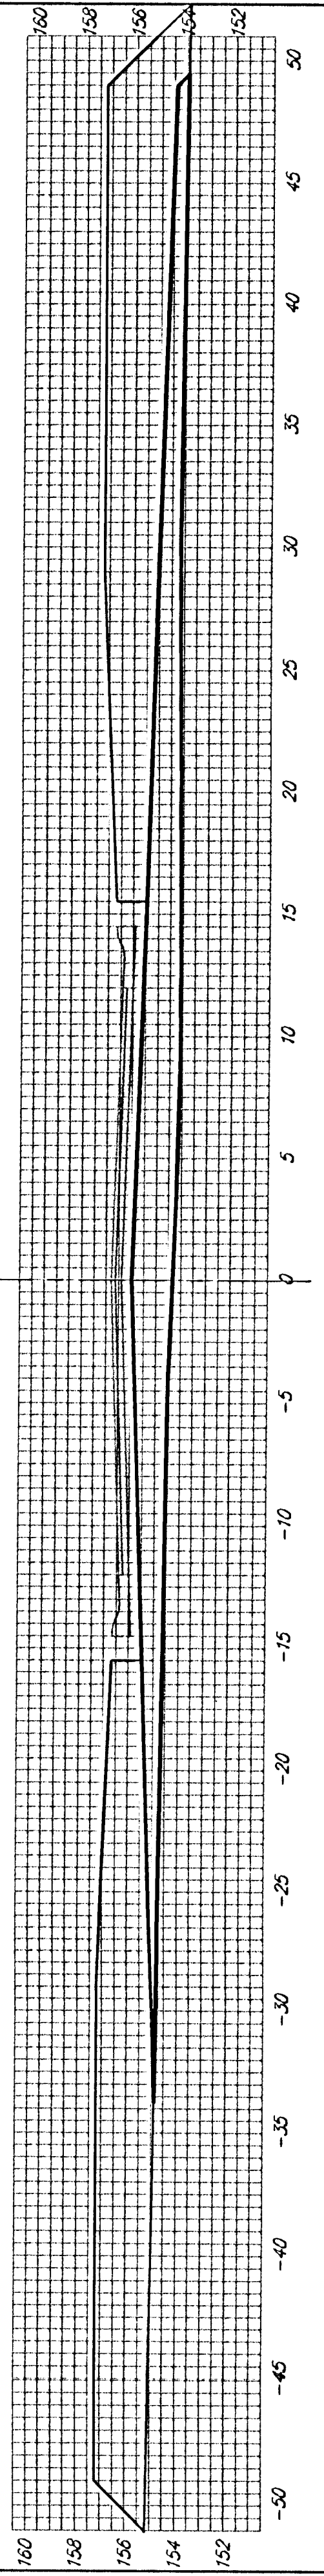


8+00

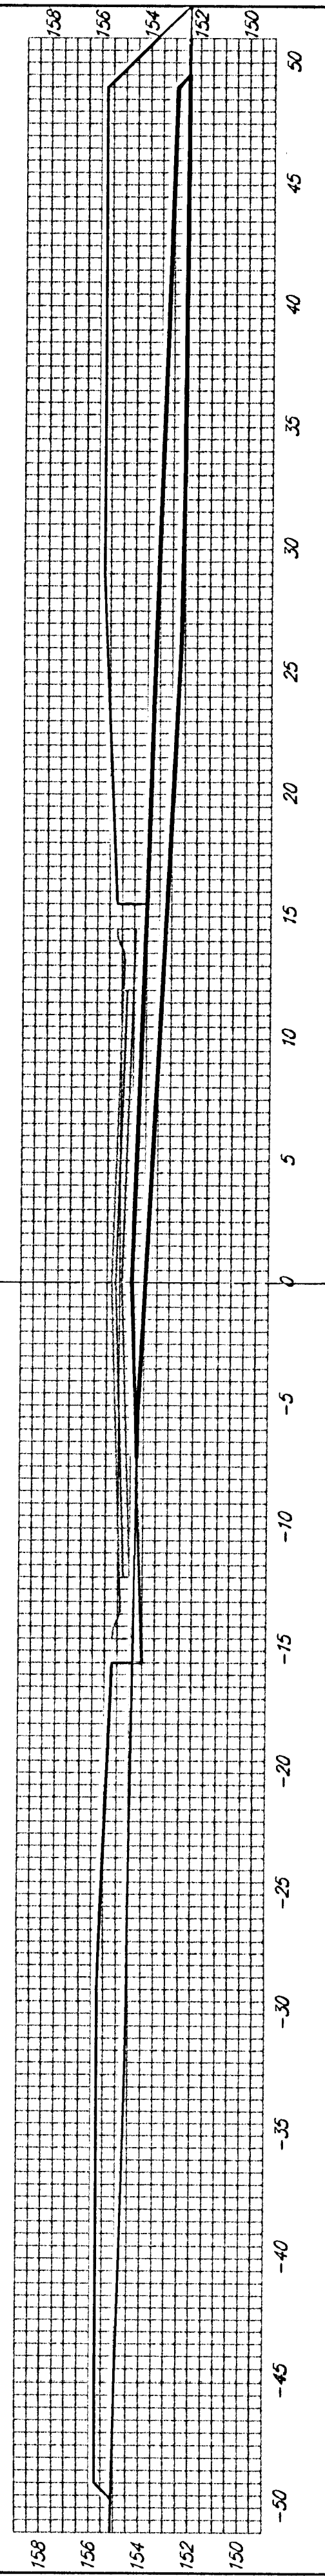


7+50

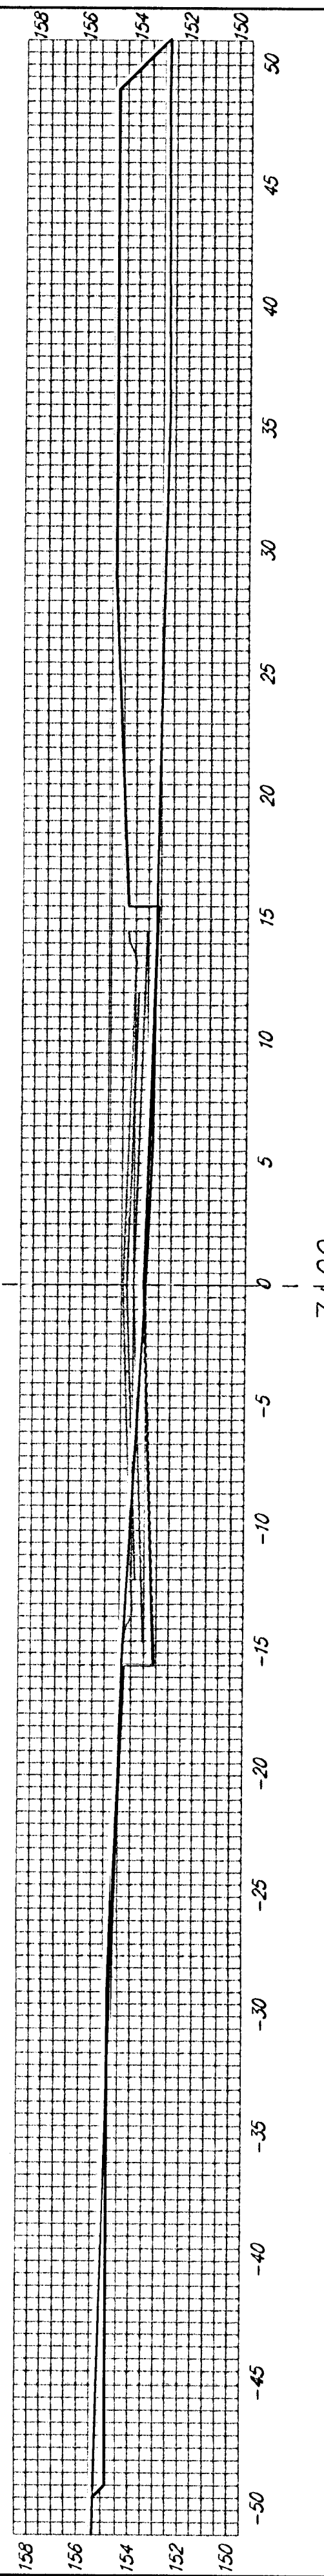


7+00

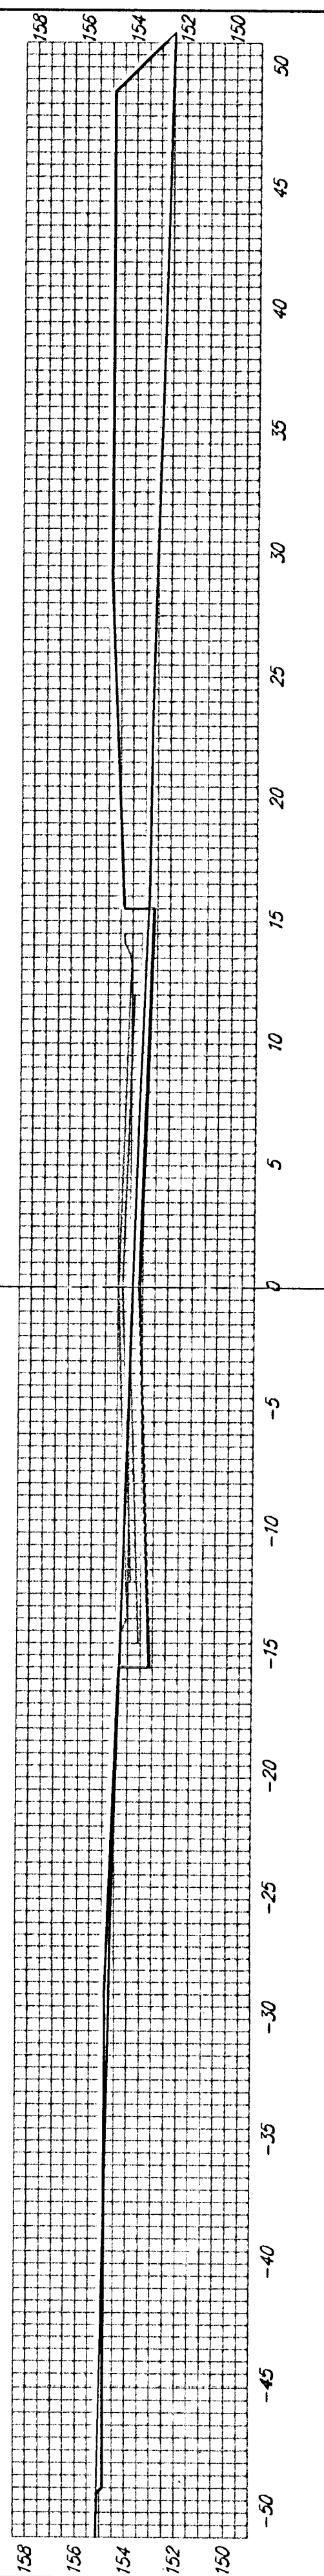

6+50

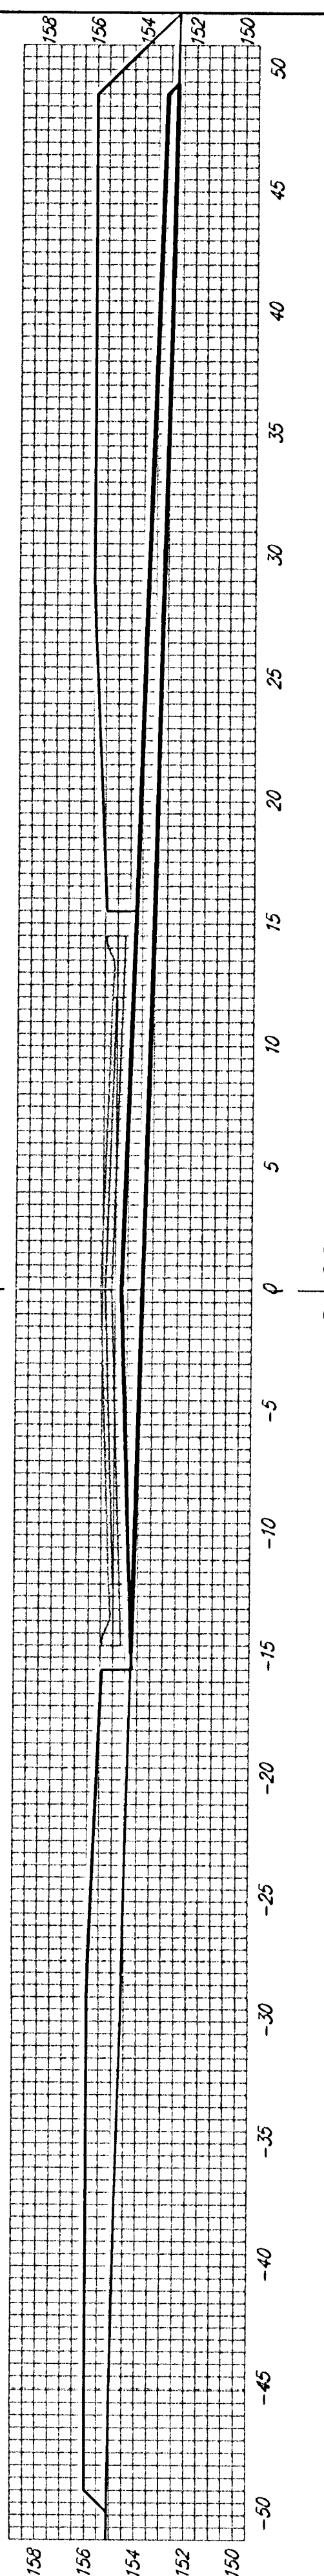


6+00

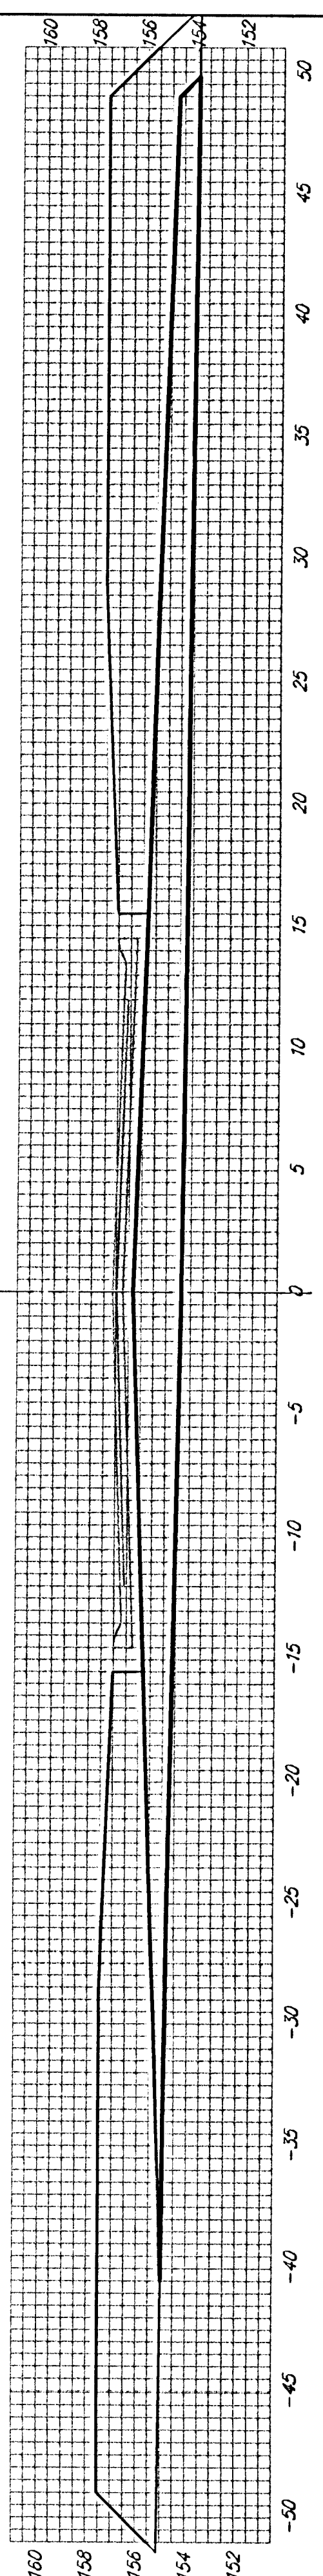


LYNNRAE LN.

5+50

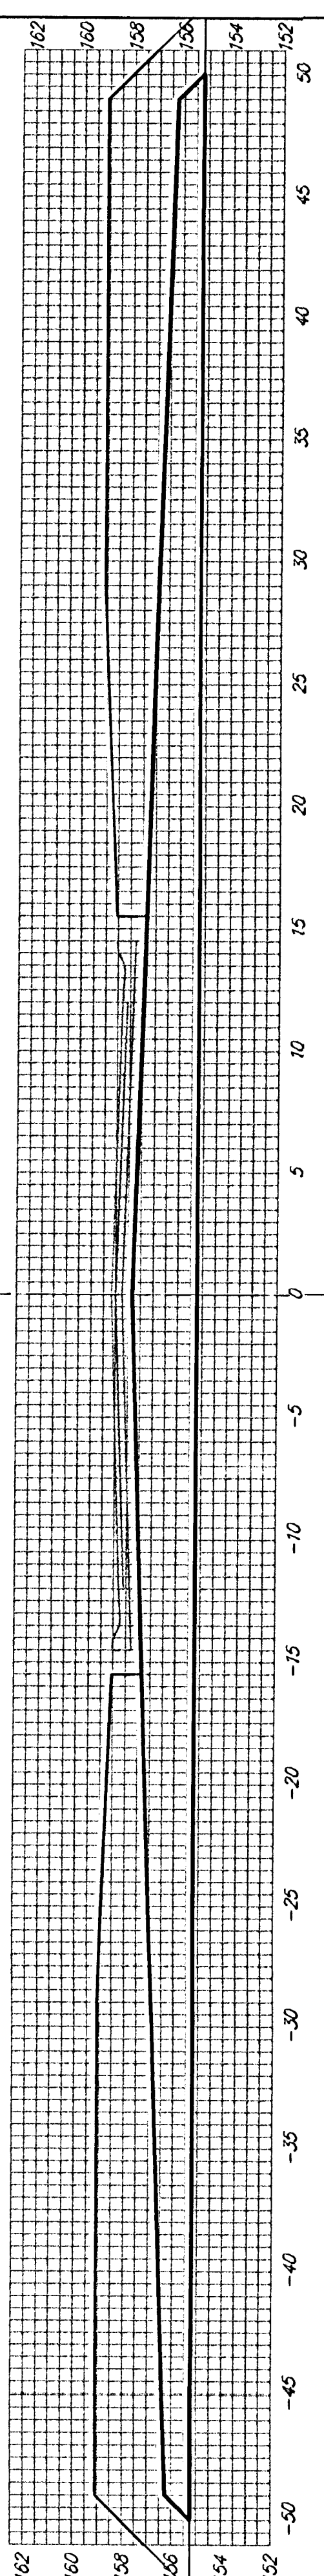

5+00

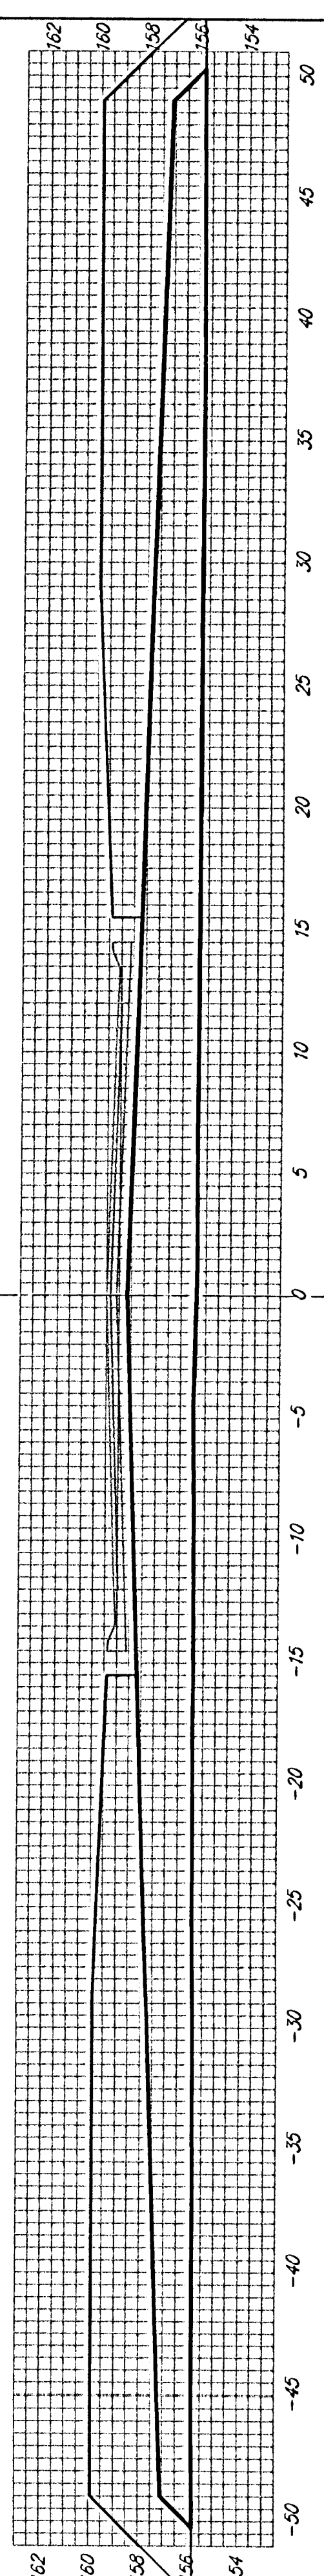

BAUGHMAN COMPANY P.A.
 ENGINEERING, SURVEYING, & PLANNING
 316-262-7271 • 315 ELLIS • WICHITA, KANSAS 67211

PROJECT NUMBER
472-83798

REV.
 SHEET
28
 OF
20
 CrossPlan/103

RUE