




CUL-DE-SAC

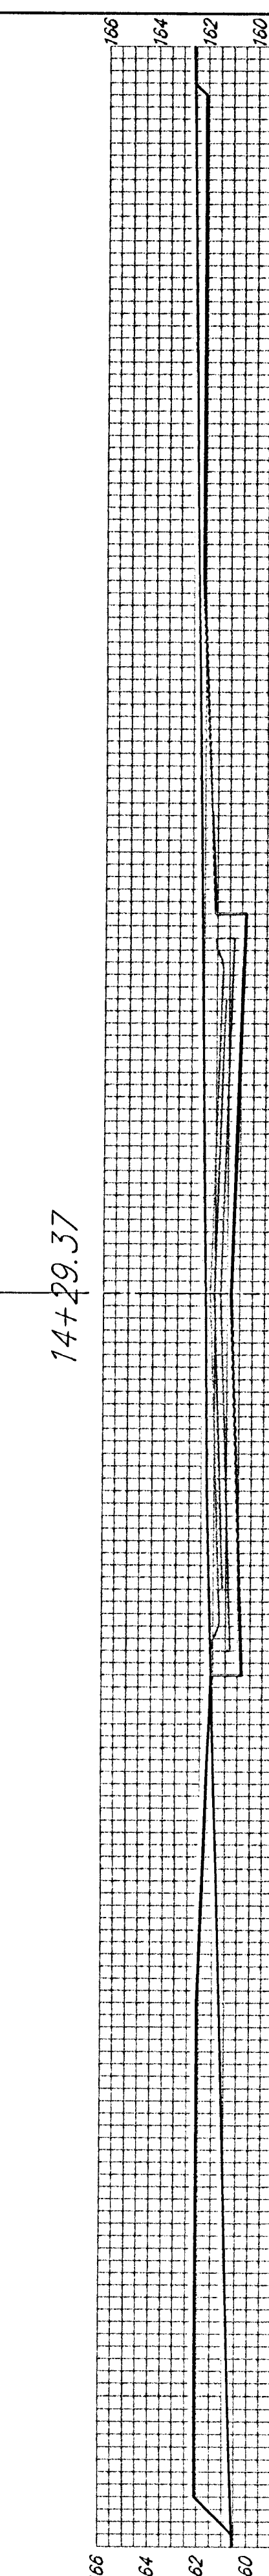


14+29.37

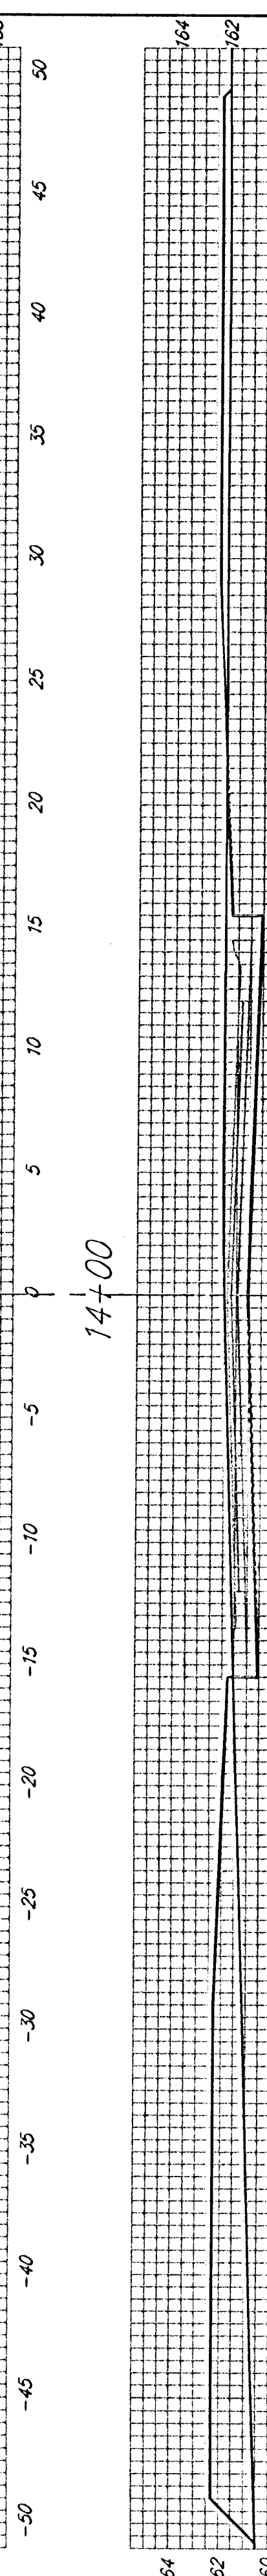


14+00

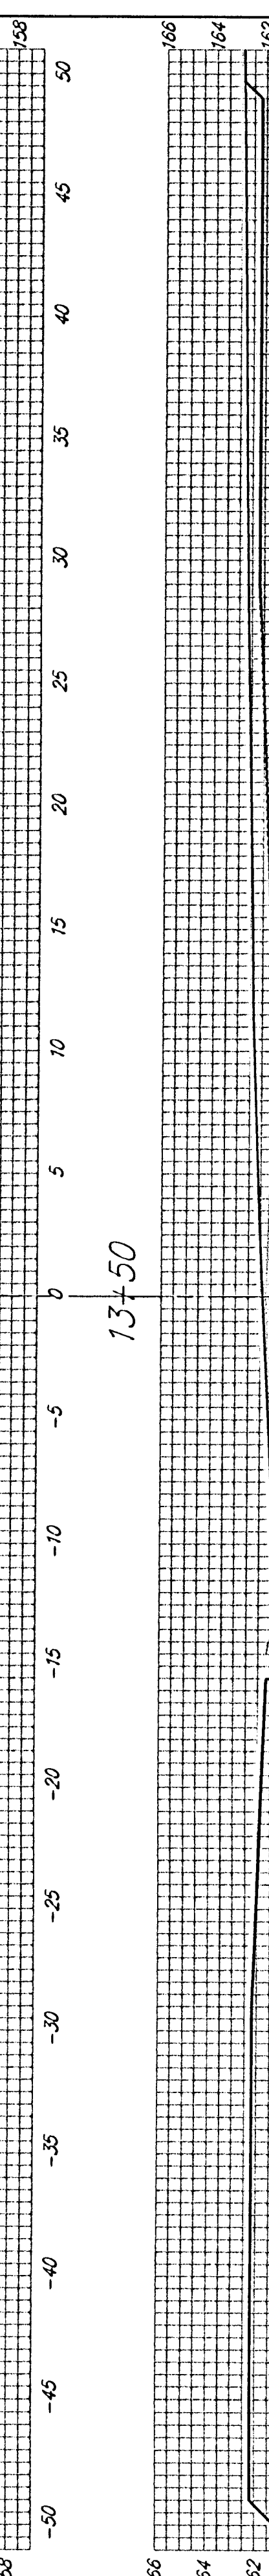

13+50

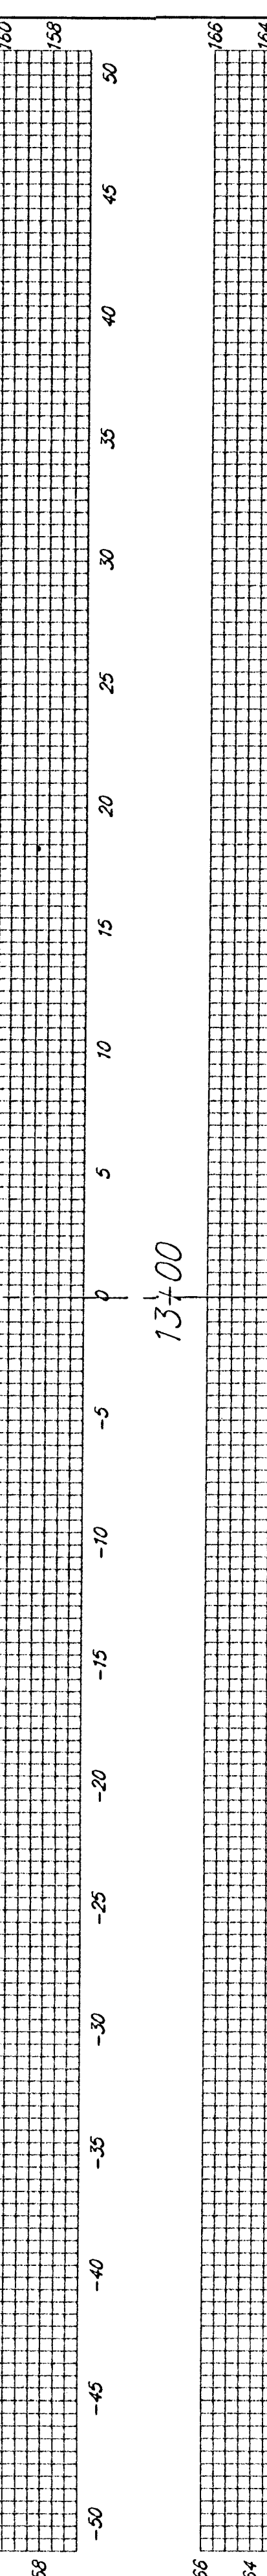

13+00

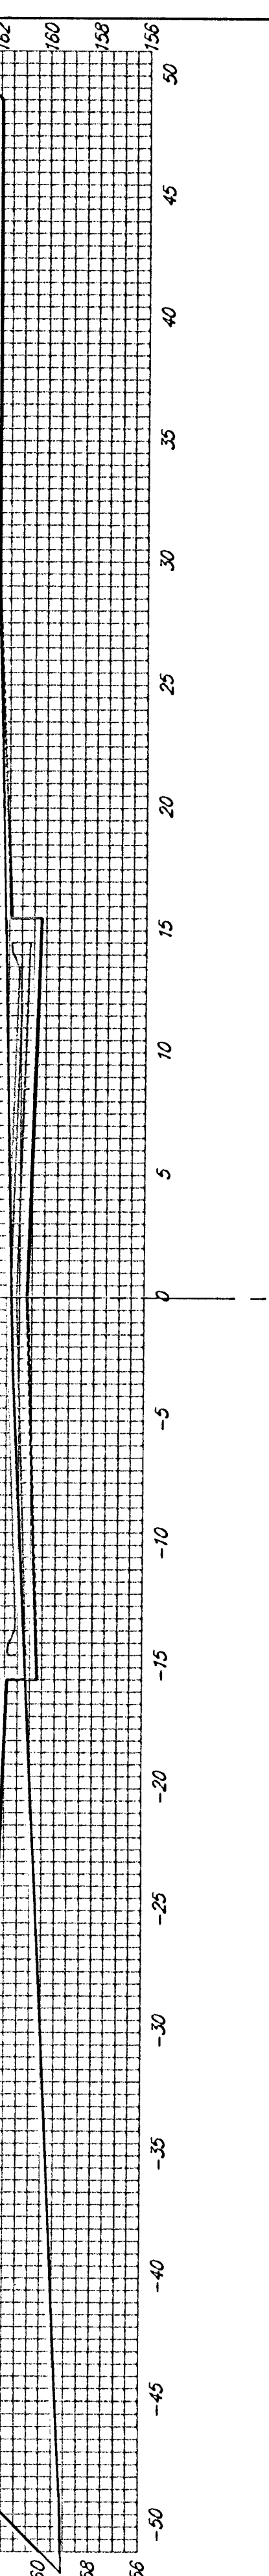

BAUGHMAN COMPANY P.A.
 ENGINEERING, SURVEYING, & PLANNING
 316-262-7271 • 315 ELLIS • WICHITA, KANSAS 67211

PROJECT NUMBER
472-83788

REV.
28
 20

BAYLEY