
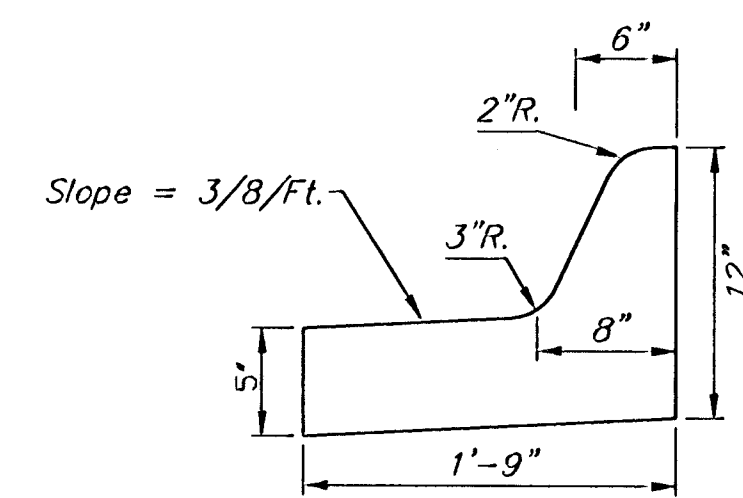


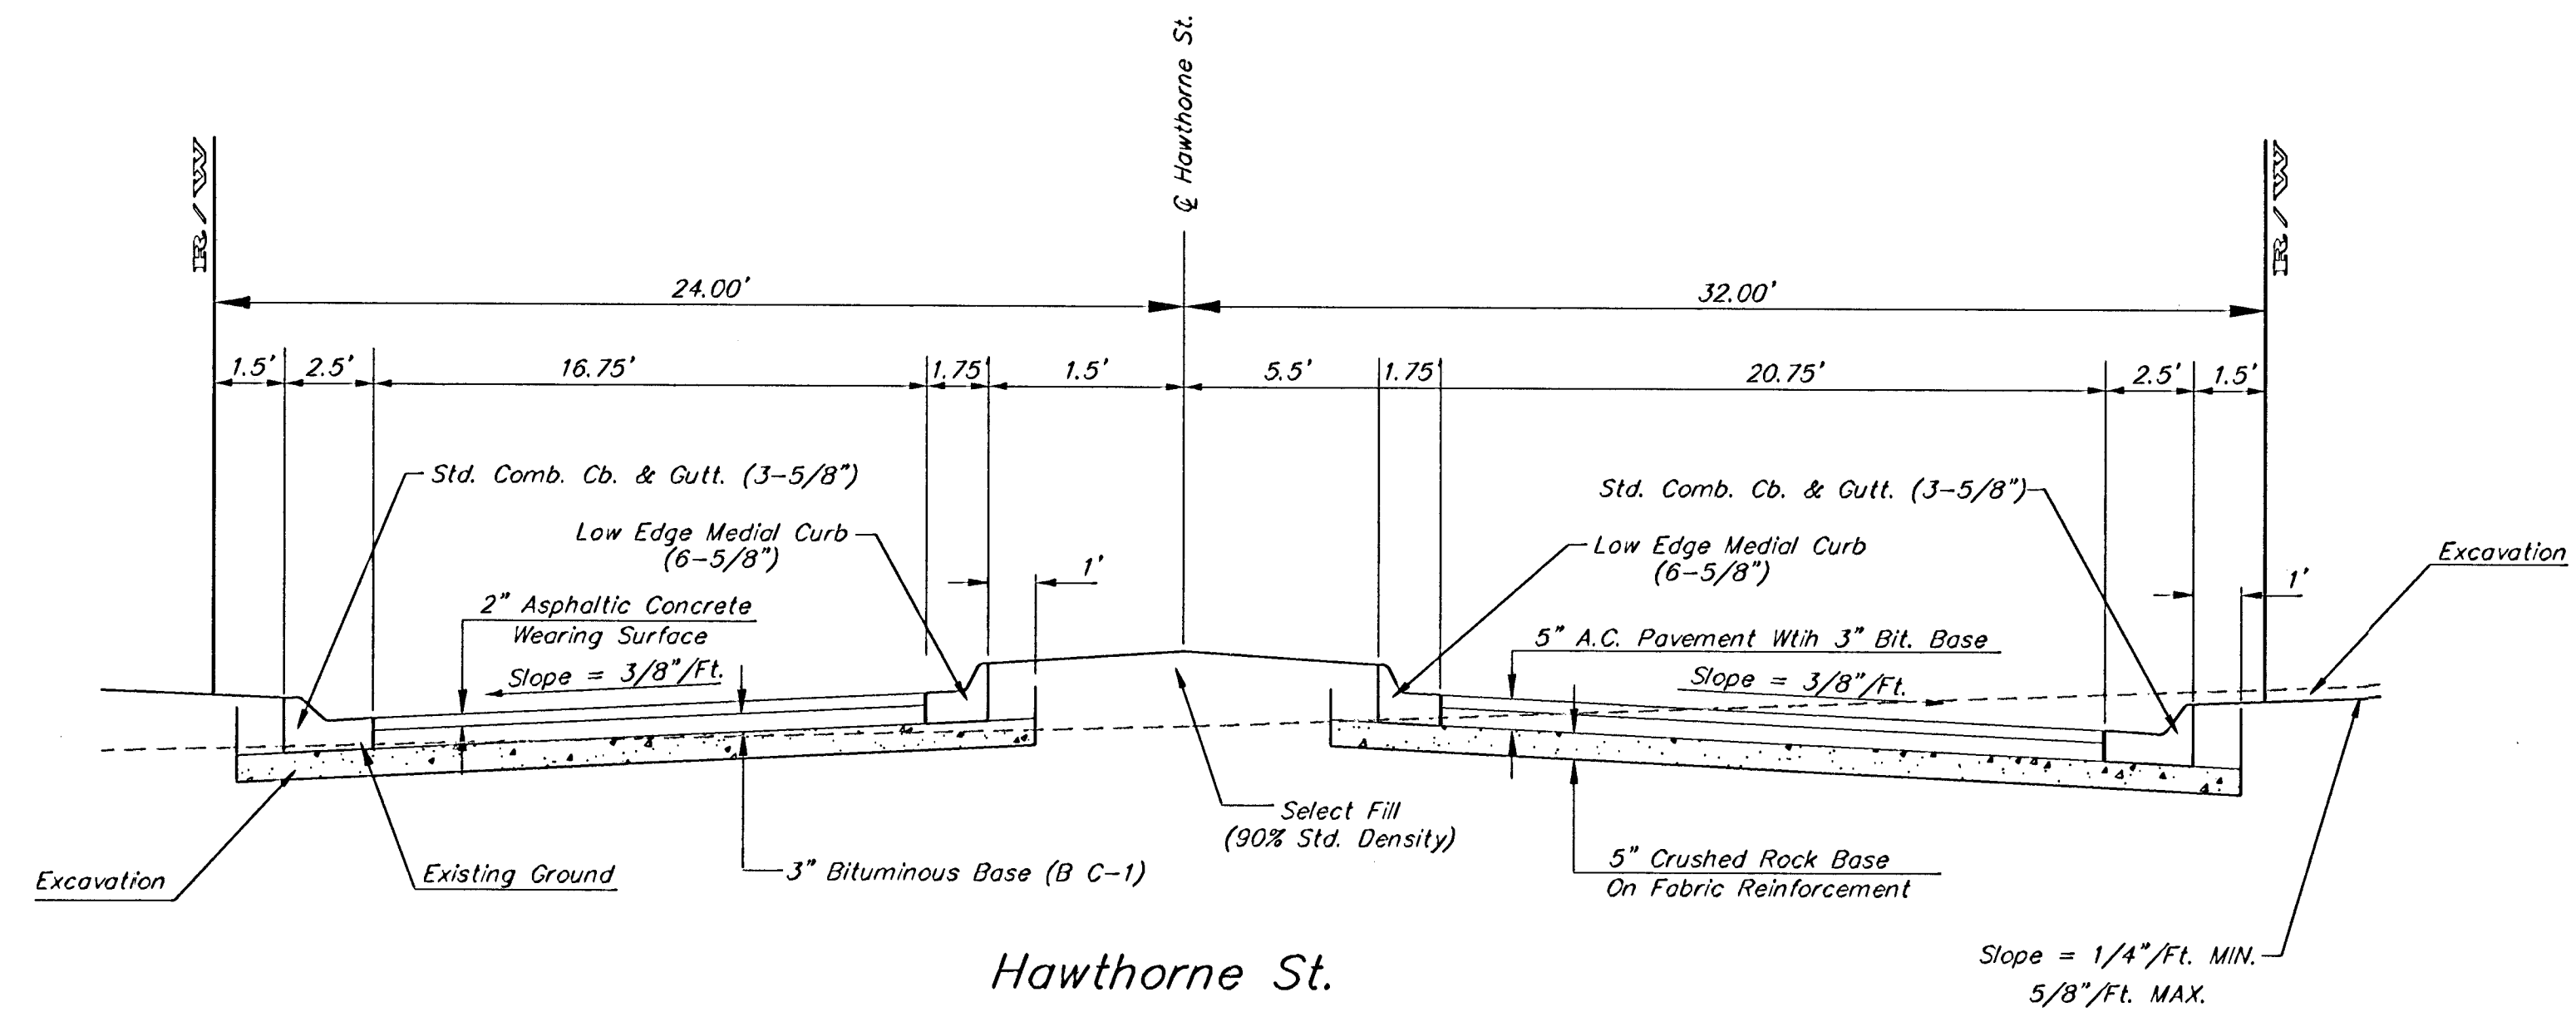

Medial Curb Detail
(Low Edge)

Not to Scale

Note: To be paid as Medial Curb & Gutter (6 5/8")

SHOAL CREEK 2ND ADDITION				
ENTRANCE DETAILS				
 BAUGHMAN COMPANY P.A. ENGINEERING, SURVEYING, & PLANNING 316-262-7271 • 315 ELLIS • WICHITA, KANSAS 67211				
PROJECT NUMBER 472-83820				SHEET 4
DESIGN Staff	DRAWN Staff	APPROVED	DATE 10/03	SCALE None
				OF 20