


WATER DISTRIBUTION SYSTEM IMPROVEMENTS

12" WATERLINE ALONG BROADWAY AVENUE, 55TH STREET SOUTH TO 63RD STREET SOUTH

CITY OF WICHITA PROJECT NO. 448-90821
OCA NO. 637410

CITY OF WICHITA, KANSAS

GARY JANZEN, P.E. - CITY ENGINEER

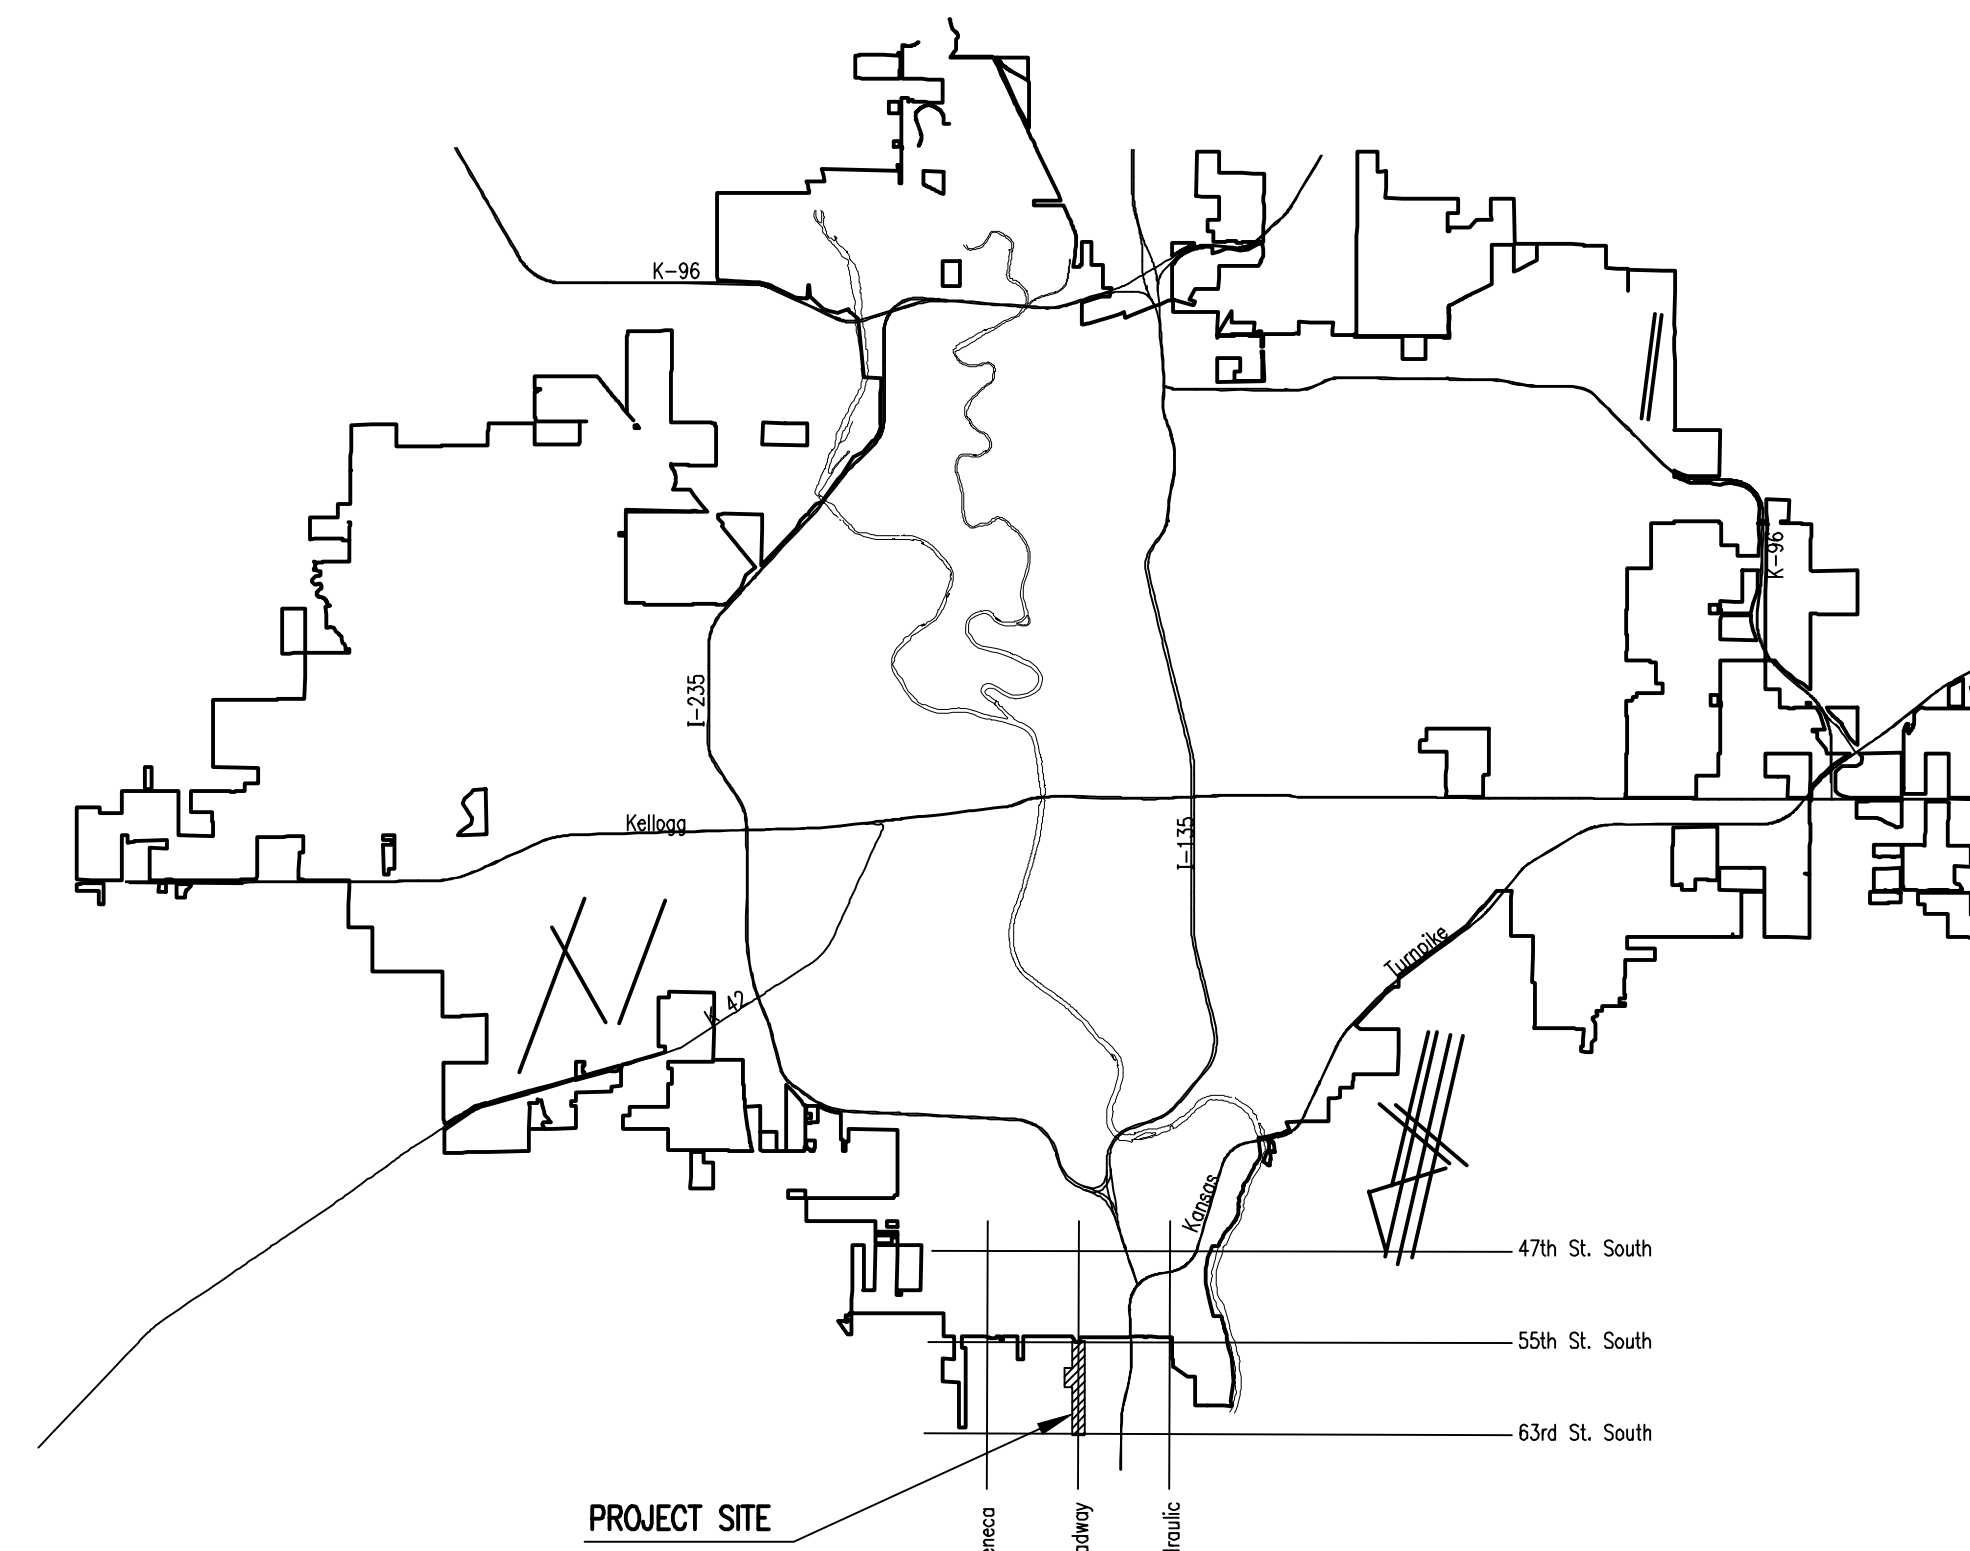

LOCATION MAP

INDEX OF SHEETS

SHEET NO. 1	TITLE SHEET
SHEET NO. 2	KEY MAP AND GENERAL NOTES
SHEET NO. 3	BUBBLE MAP NORTH
SHEET NO. 4	BUBBLE MAP SOUTH
SHEET NO. 5-15	WATERLINE NO. 1
SHEET NO. 16	WATERLINE NO. 2
SHEET NO. 17	WATERLINE NO. 3
SHEET NO. 18	STANDARD WATER ASSEMBLY DETAIL
SHEET NO. 19	STANDARD WATER SERVICE DETAIL
SHEET NO. 20	MISCELLANEOUS WATER DETAILS
SHEET NO. 21	MISCELLANEOUS DETAILS
SHEET NO. 22-26	SOIL EROSION BMP'S

JUNE 2018

PLANS PREPARED BY
PROFESSIONAL ENGINEERING CONSULTANTS, P.A.
ENGINEERS
WICHITA, KANSAS



Saved 06-25-2018 1:26:44 PM by KURTIS DEWAT
Plot Scale 1:1 06-26-2018 8:53:10 AM by KURTIS DEWAT
U:\Wichita-Civil\2017\70585\000\Drawings\70585-000-001-TITLE SHEET