


STORM WATER SEWER PLAN FOR
BAY COUNTRY (PHASE 3)
WHICHITA, KANSAS

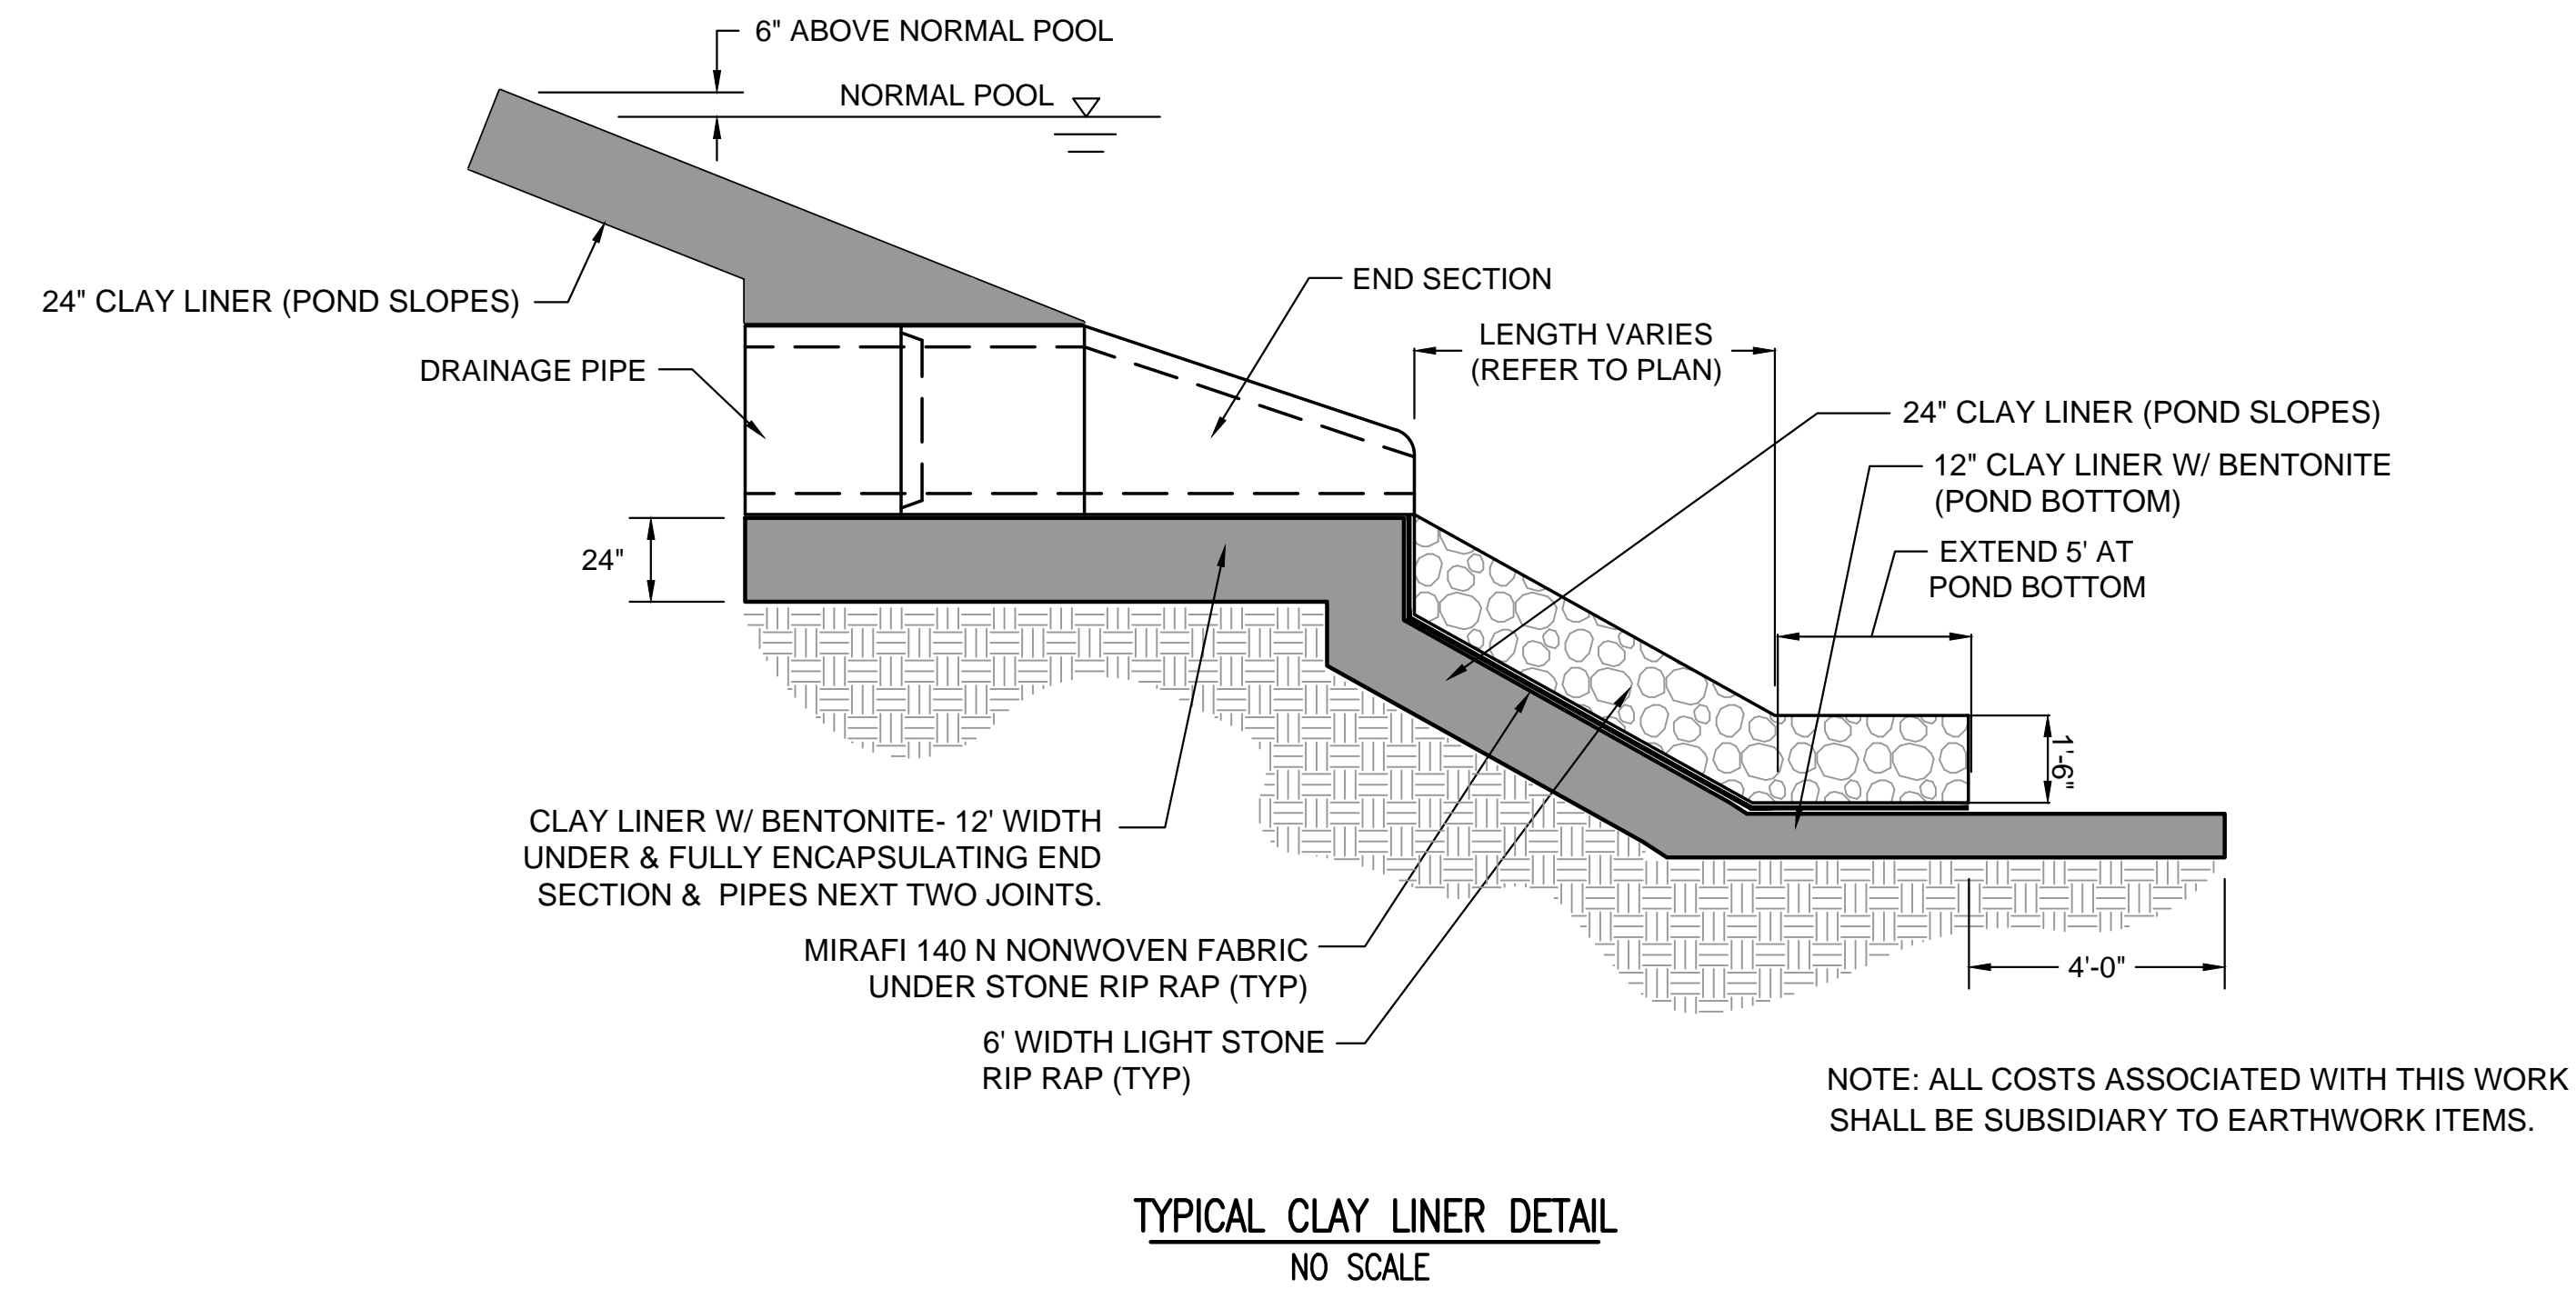

©2019
MKEC Engineering
All Rights Reserved
www.mkec.com
These drawings and their contents, including, but not limited to, all concepts, designs, & ideas are the exclusive property of MKEC Engineering (MKEC), and may not be used or reproduced in any way without the express consent of MKEC.

CLAY LINER DETAIL

PROJECT NO.	472-85506	
DATE	FEB. 2019	
SCALE	NTS	
DESIGNED	DRAWN	CHECKED
GJA	CRM	MAB
NO.	REVISION	DATE
1	PLAN REVISION	02-20-19
0	IFC	02-13-19