




30' $\begin{matrix} EXC = 20.3 \\ LF = 16.7 \\ CF = 0.6 \end{matrix}$

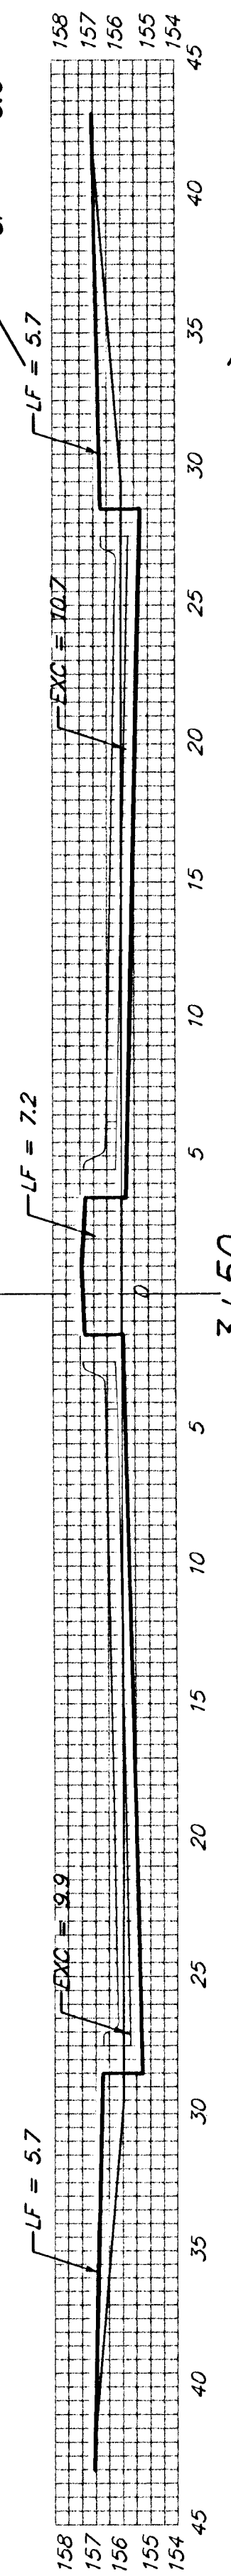


50' $\begin{matrix} EXC = 38.1 \\ LF = 27.8 \\ CF = 0.0 \end{matrix}$

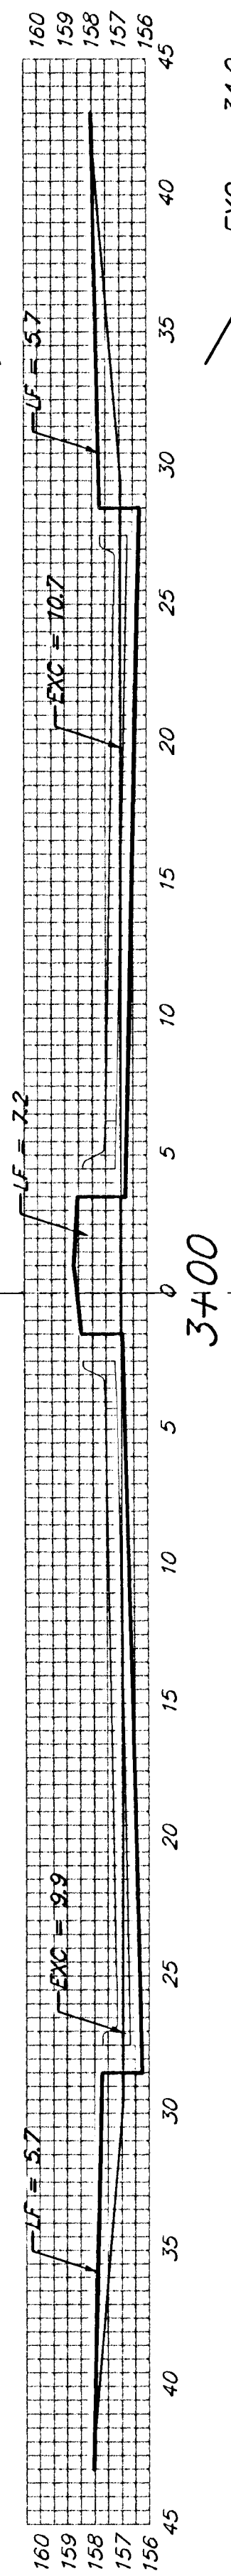


45.75' $\begin{matrix} EXC = 34.9 \\ LF = 25.4 \\ CF = 0.0 \end{matrix}$

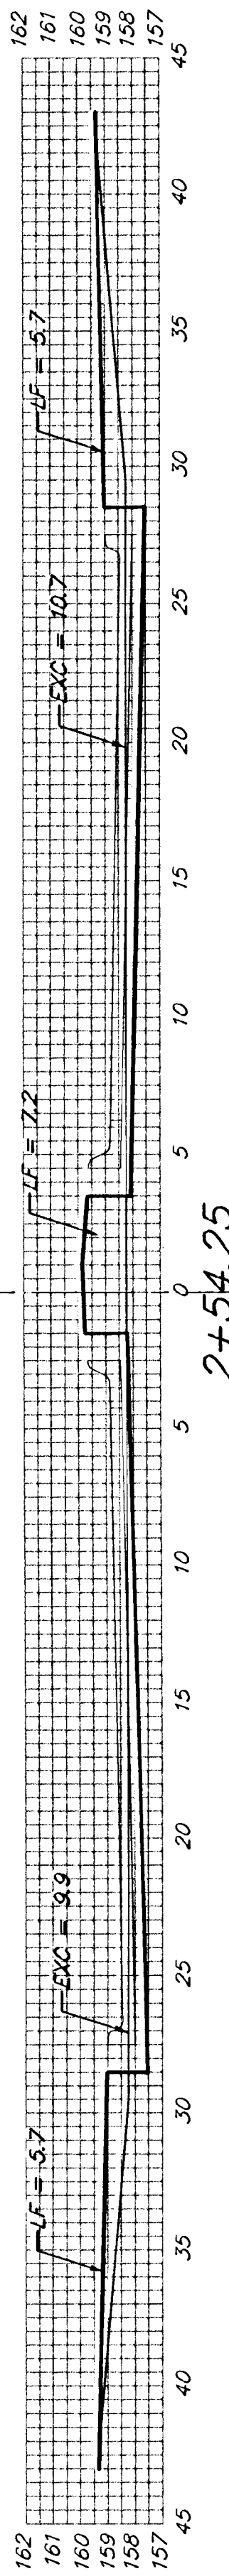


5.25' $\begin{matrix} EXC = 3.6 \\ LF = 2.9 \\ CF = 0.1 \end{matrix}$

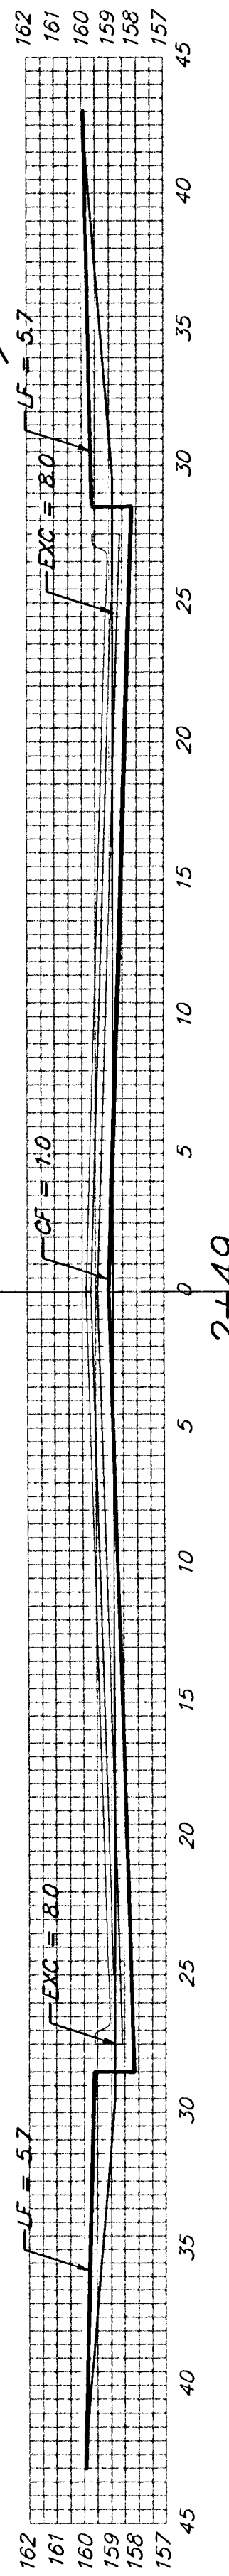


32' $\begin{matrix} EXC = 19.0 \\ LF = 13.5 \\ CF = 0.6 \end{matrix}$

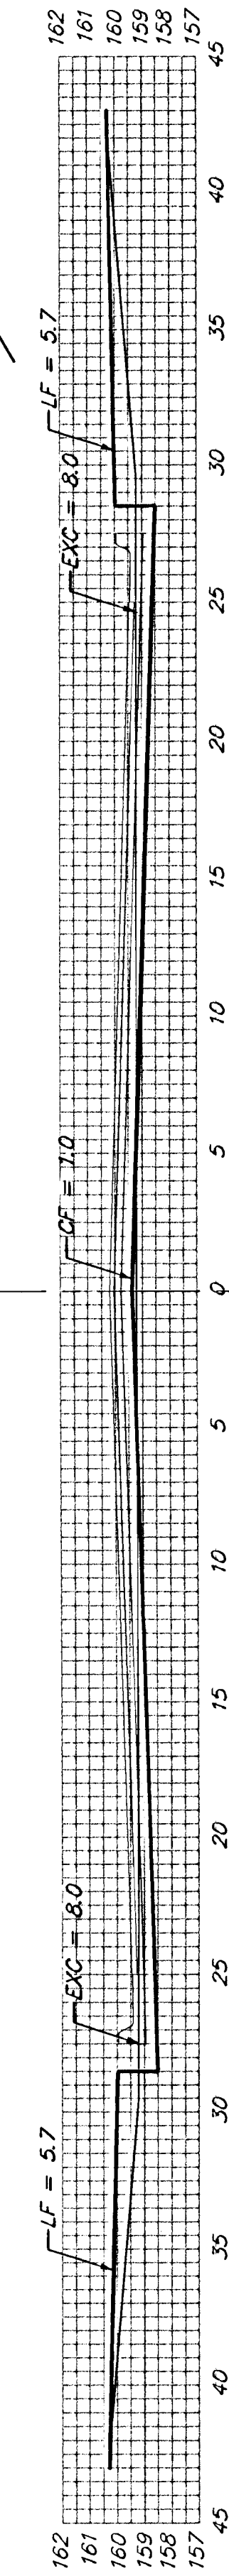


32' $\begin{matrix} EXC = 19.0 \\ LF = 13.5 \\ CF = 0.6 \end{matrix}$

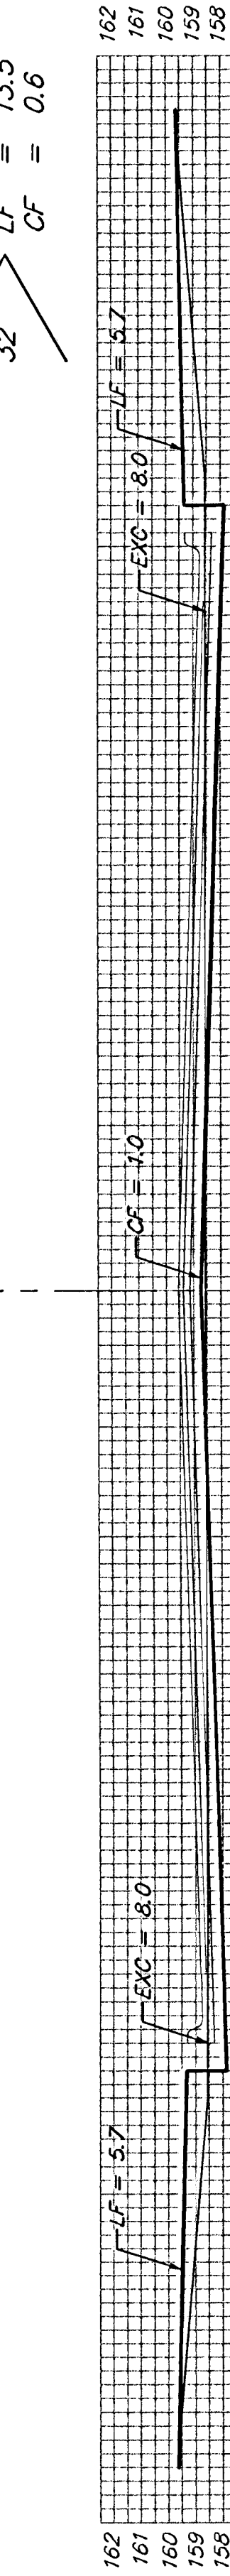


35' $\begin{matrix} EXC = 23.7 \\ LF = 19.4 \\ CF = 0.6 \end{matrix}$

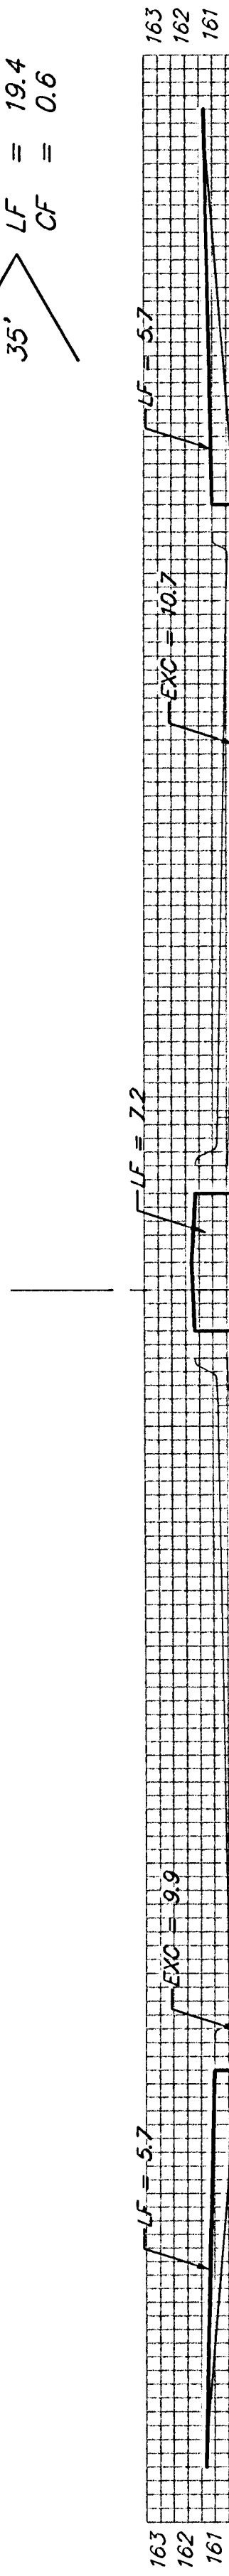


50' $\begin{matrix} EXC = 38.1 \\ LF = 27.8 \\ CF = 0.0 \end{matrix}$

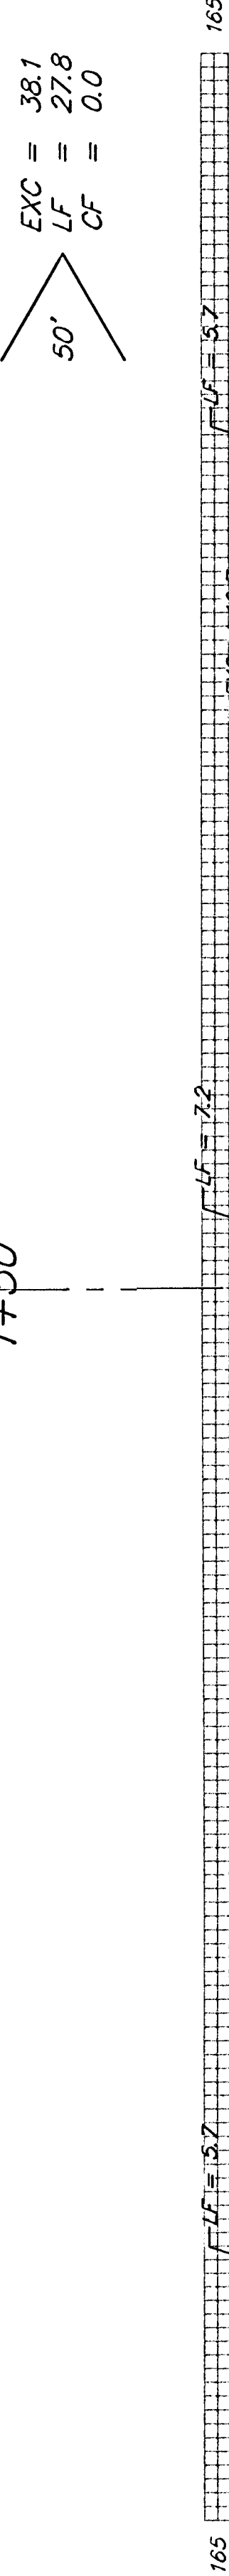

34.75' $\begin{matrix} EXC = 26.5 \\ LF = 19.3 \\ CF = 0.0 \end{matrix}$

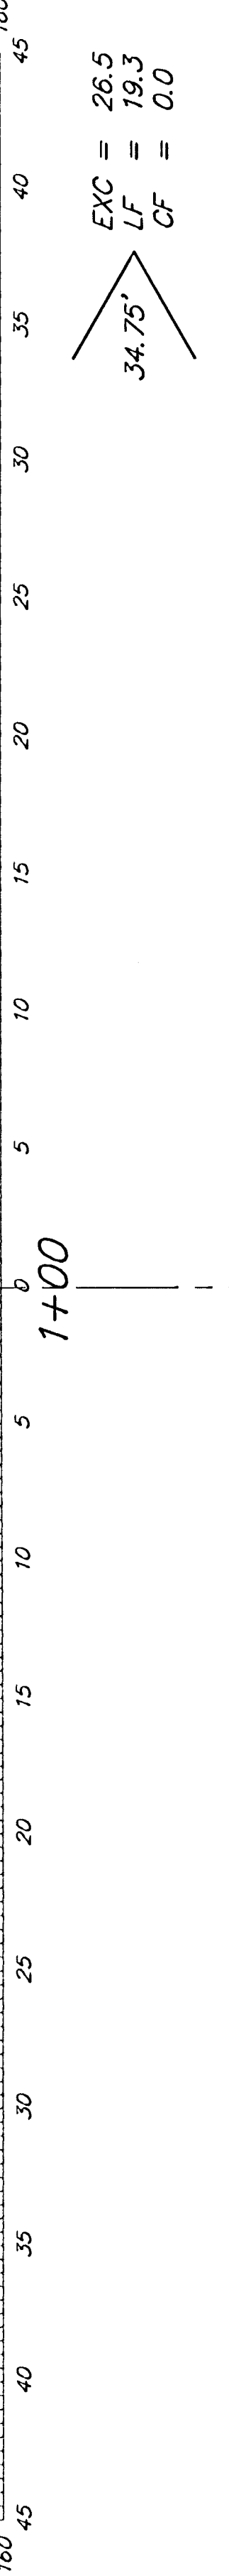

5.25' $\begin{matrix} EXC = 3.6 \\ LF = 2.9 \\ CF = 0.1 \end{matrix}$

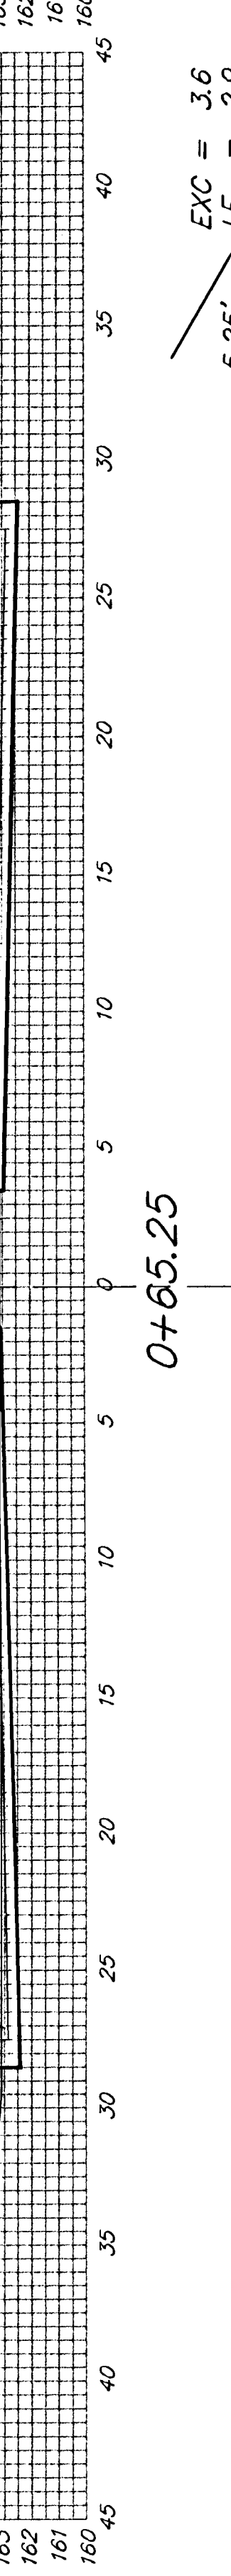

5.25' $\begin{matrix} EXC = 3.6 \\ LF = 2.9 \\ CF = 0.1 \end{matrix}$

Sheet Totals:

Excavation = 244.6 C.Y.
Loose Fill = 184.4 C.Y.
Compacted Fill = 3.1 C.Y.

BAUGHMAN COMPANY P.A.
ENGINEERING, SURVEYING, & PLANNING
316-262-7271 • 315 ELLIS • WICHITA, KANSAS 67211

PROJECT NUMBER
472-8391

REV.

SHEET
21
33

By: [Signature]
Date: [Date]

BROOK VIEW