



8+77.04

EXC = 15.7
LF = 8.2
CF = 0.0

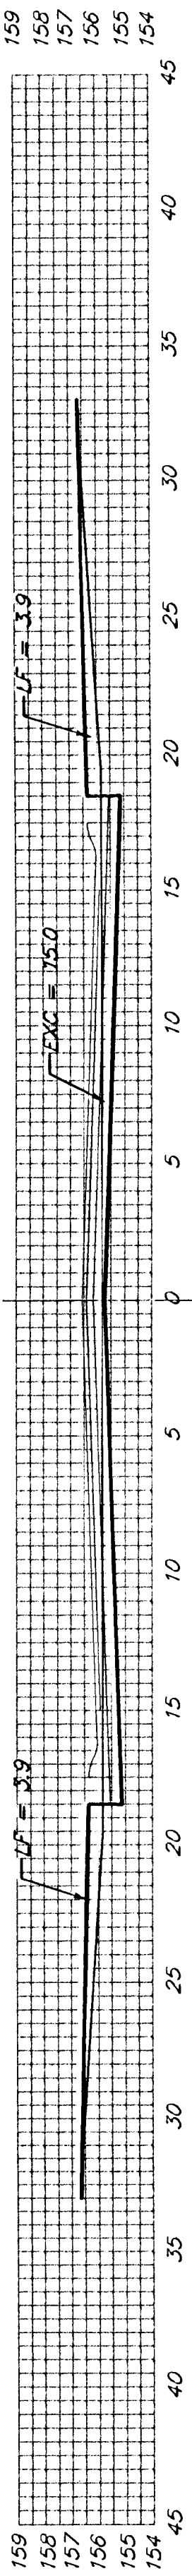


8+48.78

EXC = 21.0
LF = 10.9
CF = 0.0

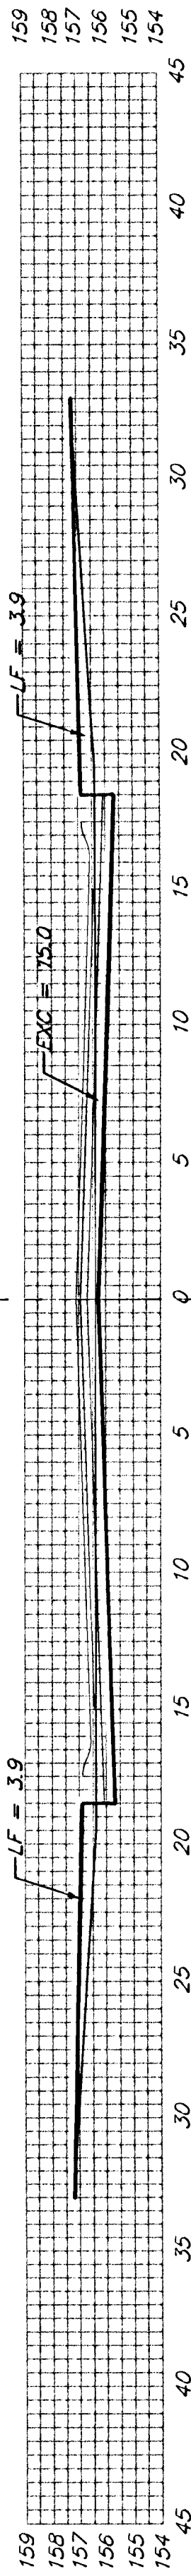


8+10.93

EXC = 6.1
LF = 3.2
CF = 0.0

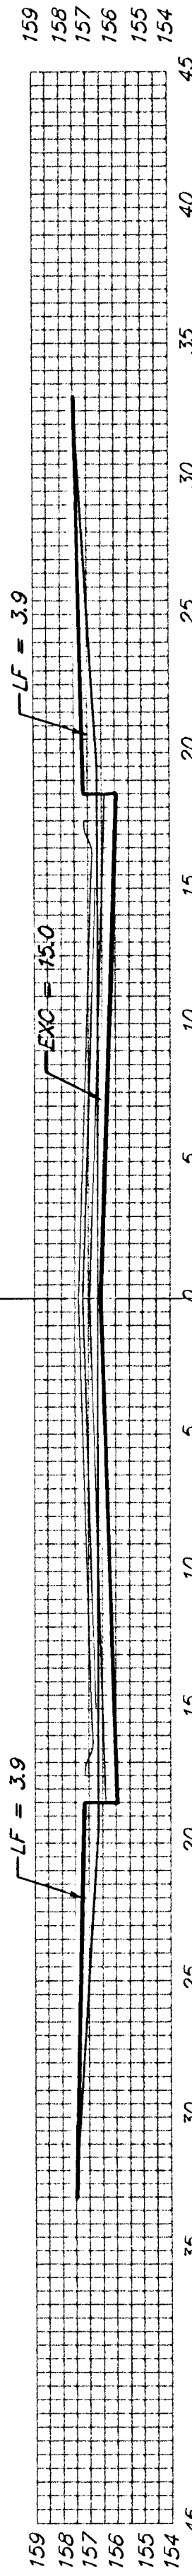


8+00

EXC = 27.8
LF = 14.4
CF = 0.0

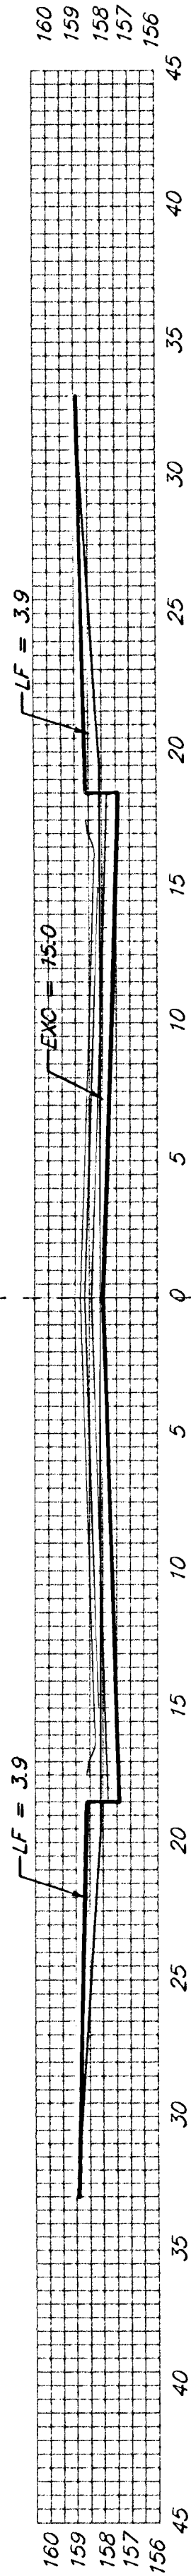


7+50

EXC = 27.8
LF = 14.4
CF = 0.0

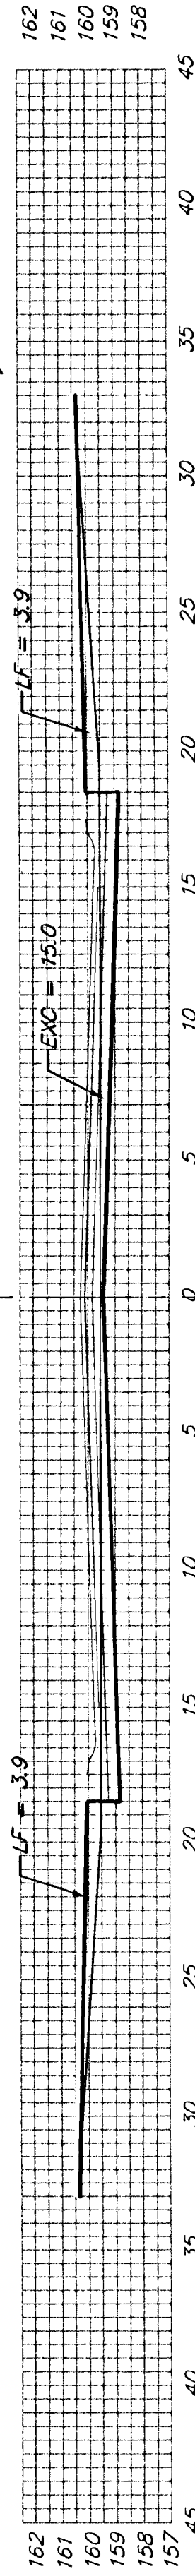


7+00

EXC = 1.9
LF = 1.0
CF = 0.0

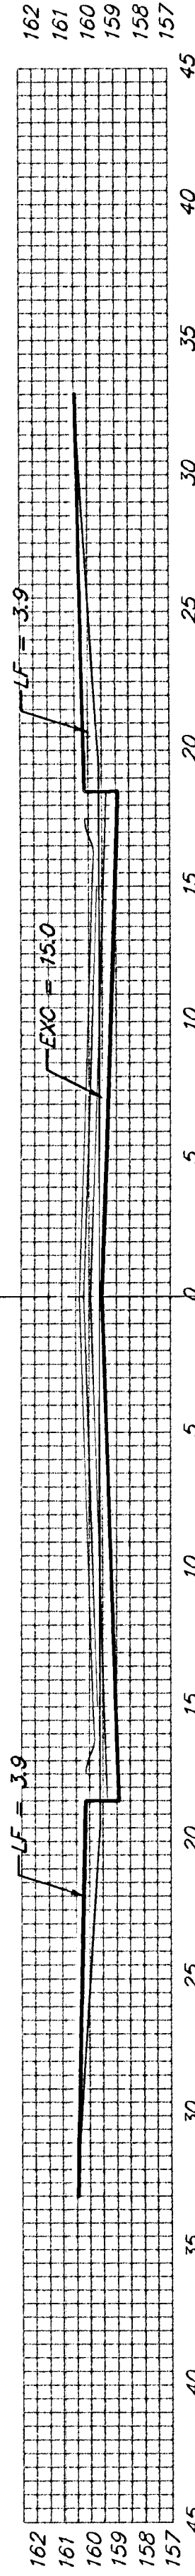


6+96.67

EXC = 22.6
LF = 11.7
CF = 0.0

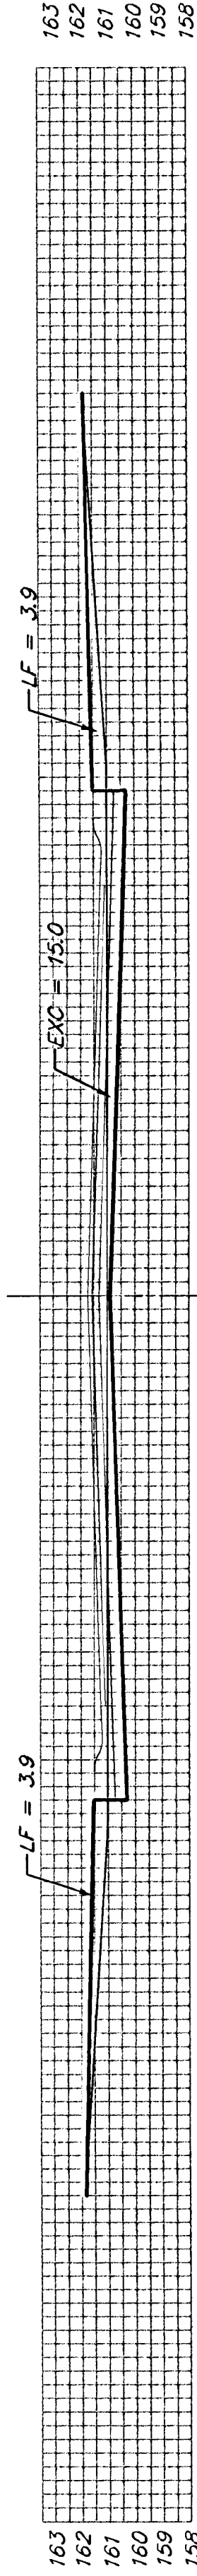


6+50

EXC = 27.8
LF = 14.4
CF = 0.0

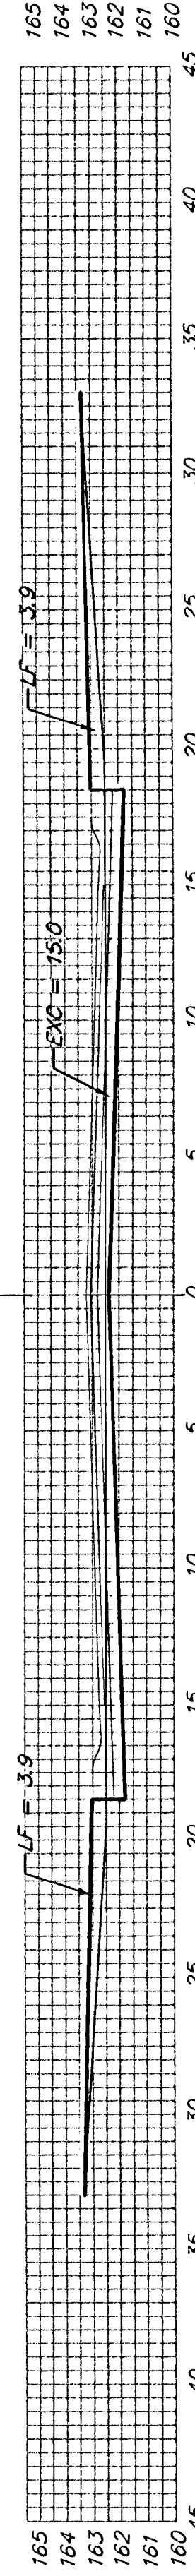

6+00


EXC = 6.8
LF = 3.5
CF = 0.0

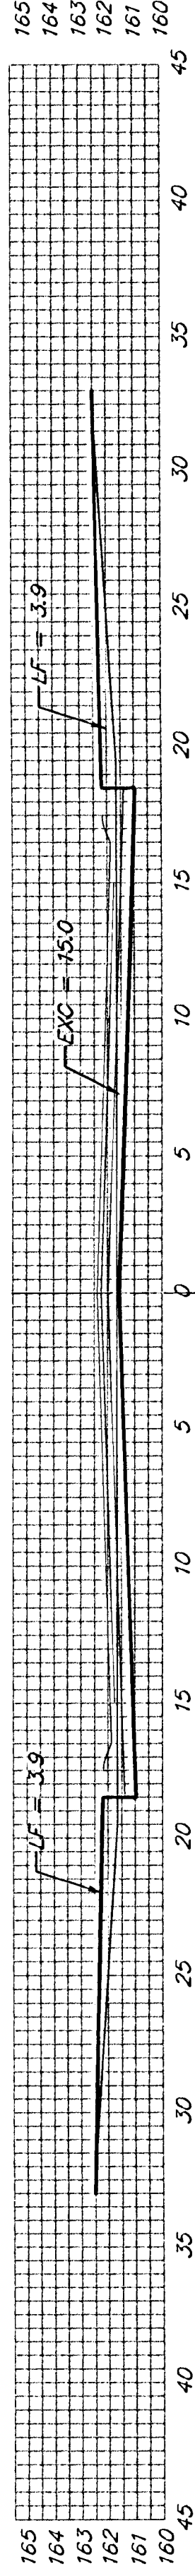

5+87.83


EXC = 12.5
LF = 6.5
CF = 0.0

34TH ST. NORTH

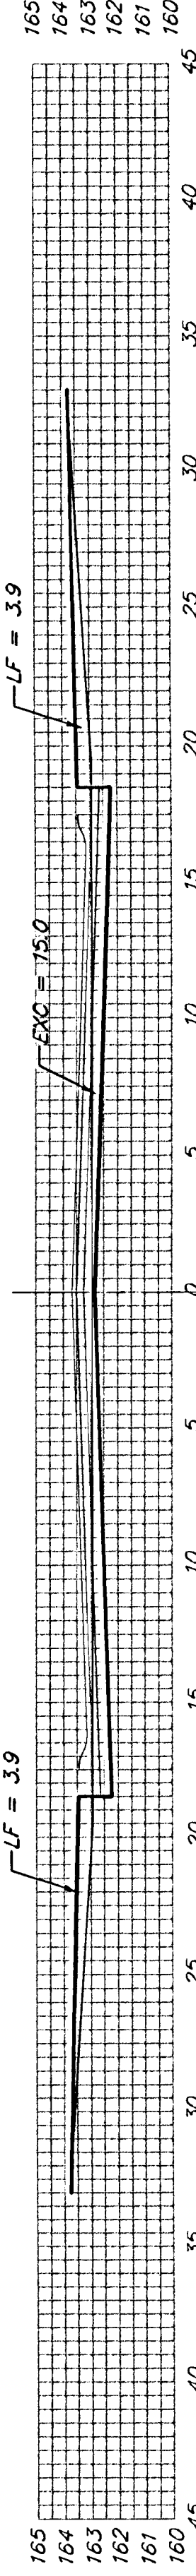

5+65.31

EXC = 11.2
LF = 7.2
CF = 0.0

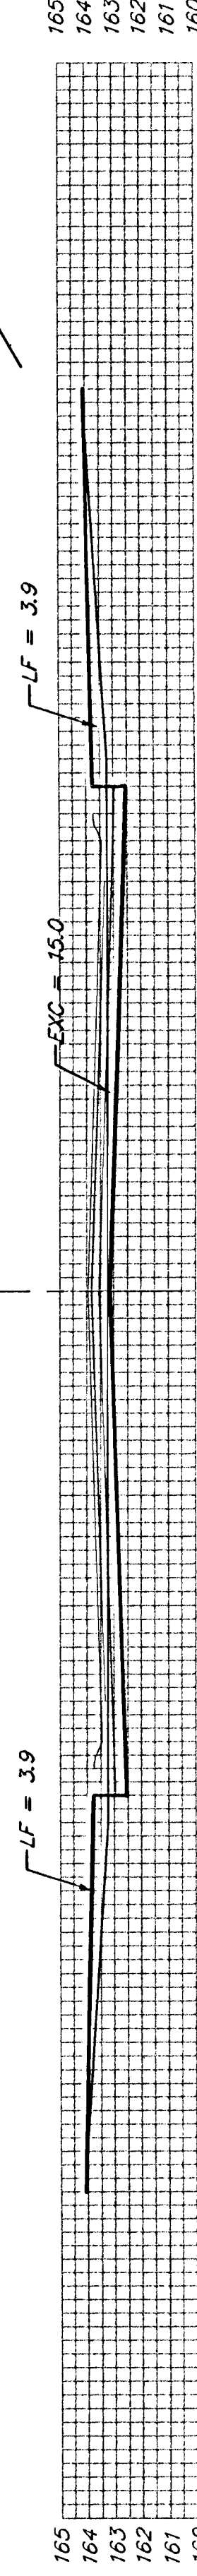

5+40.23

EXC = 22.4
LF = 11.6
CF = 0.0

VALERIE

Sheet Totals:
Excavation = 203.6 C.Y.
Loose Fill = 107.0 C.Y.
Compacted Fill = 0.0 C.Y.

BAUGHMAN COMPANY P.A.
ENGINEERING, SURVEYING, & PLANNING
316-282-7271 • 315 ELLIS • WICHITA, KANSAS 67211
PROJECT NUMBER
472-83891

REV.
SHEET
23
33