




25' $\begin{matrix} EXC = 10.3 \\ LF = 10.5 \\ CF = 2.1 \end{matrix}$

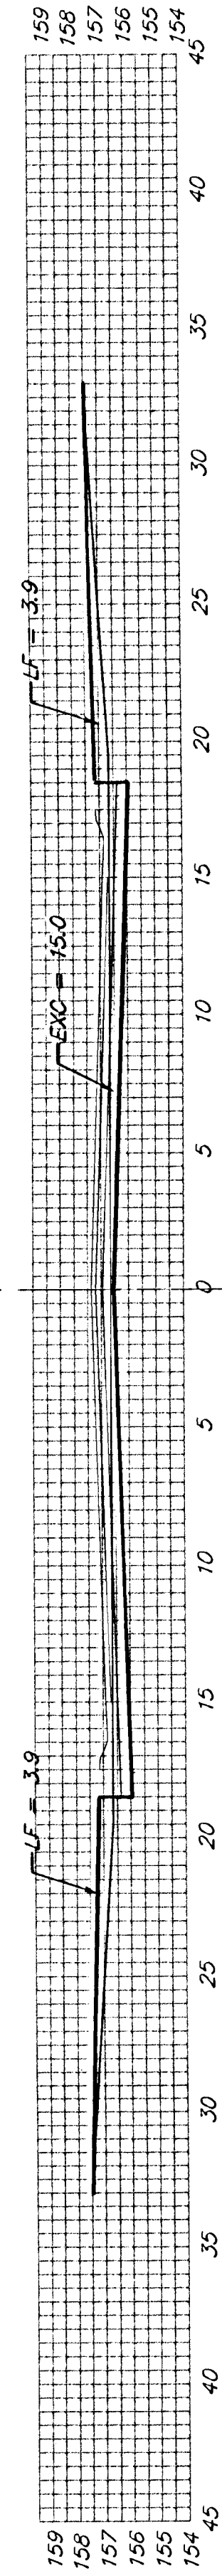


17.01' $\begin{matrix} EXC = 9.5 \\ LF = 4.9 \\ CF = 0.0 \end{matrix}$

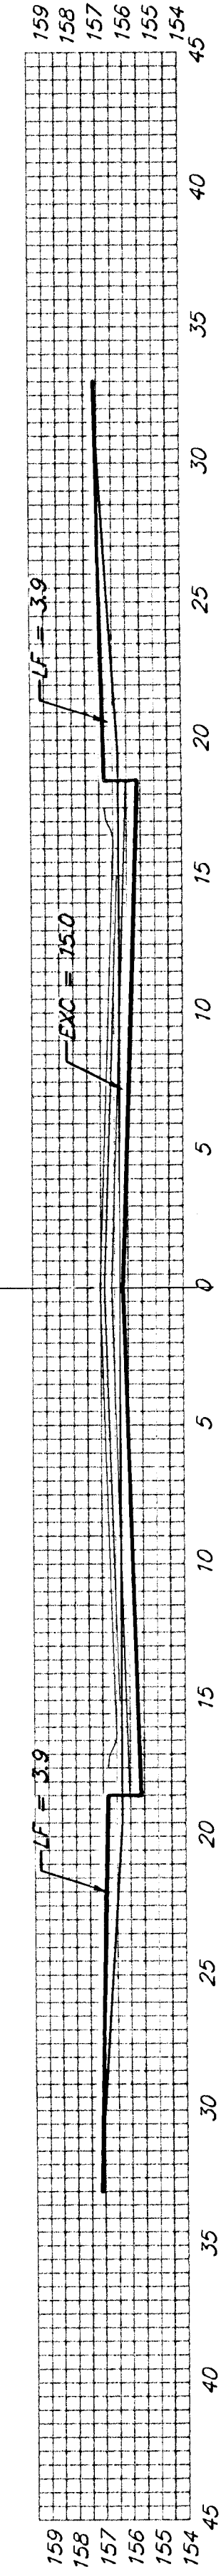


50' $\begin{matrix} EXC = 27.8 \\ LF = 14.4 \\ CF = 0.0 \end{matrix}$

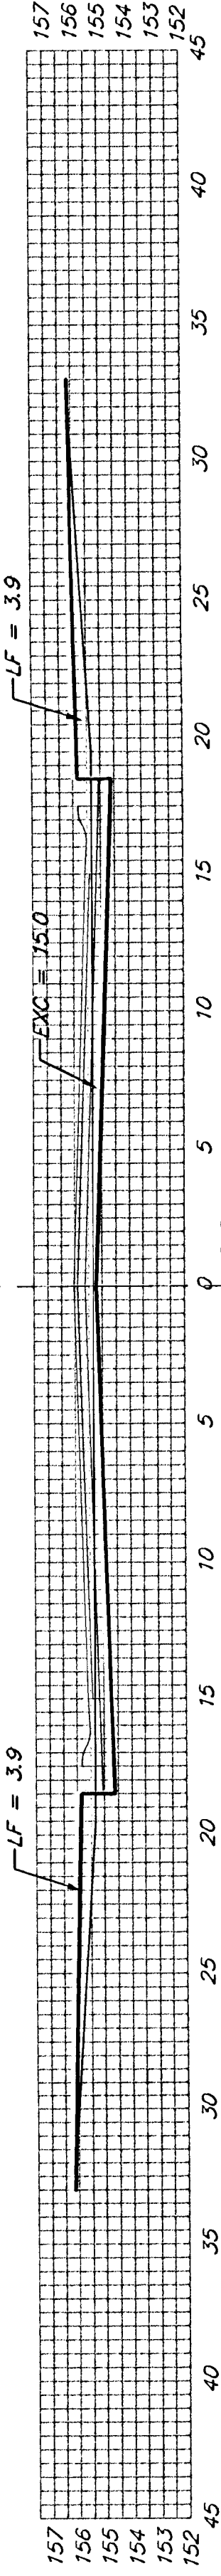

50' $\begin{matrix} EXC = 27.8 \\ LF = 14.4 \\ CF = 0.0 \end{matrix}$

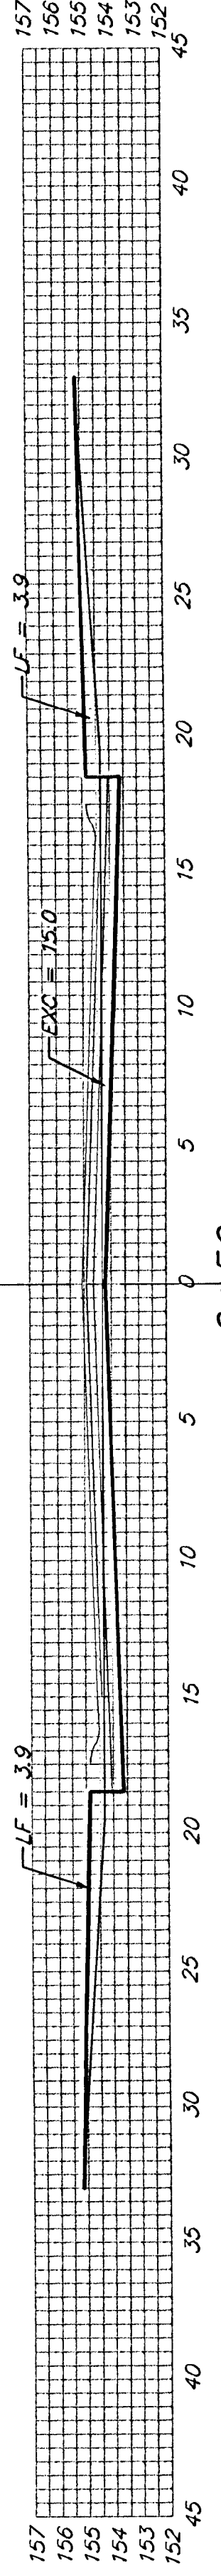

14.60' $\begin{matrix} EXC = 8.1 \\ LF = 4.2 \\ CF = 0.0 \end{matrix}$

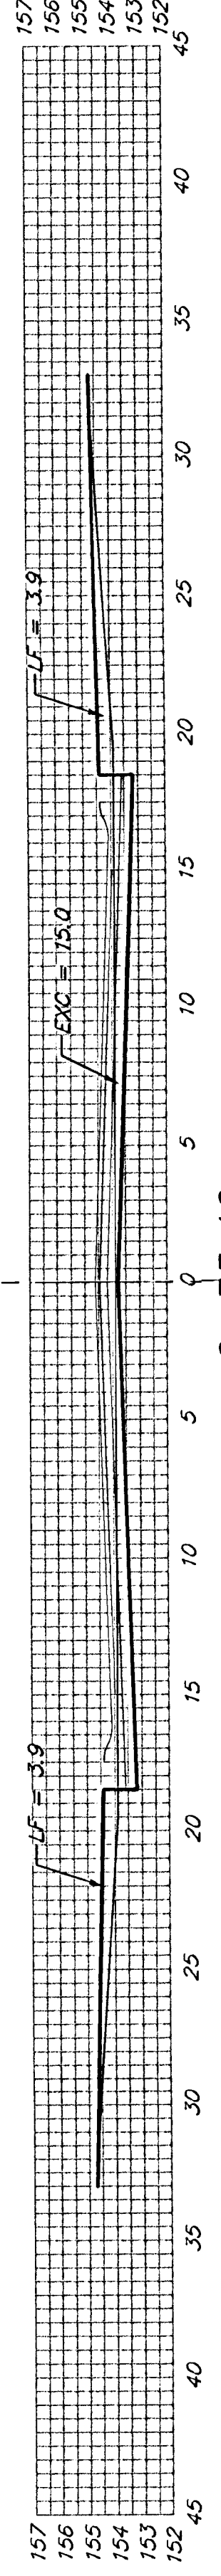

W. 34TH CT. N. (Lots 25-32)

Sheet Totals:
Excavation = 83.5 C.Y.
Loose Fill = 48.4 C.Y.
Compacted Fill = 2.1 C.Y.

	BAUGHMAN COMPANY P.A.		REV.
	ENGINEERING, SURVEYING, & PLANNING		
316-262-7271 • 315 ELLIS • WICHITA, KANSAS 67211			SHEET
PROJECT NUMBER			29
472-63891			33

Typical Section X-59