




15.00' $\begin{matrix} EXC = 3.8 \\ LF = 4.7 \\ CF = 0.0 \end{matrix}$

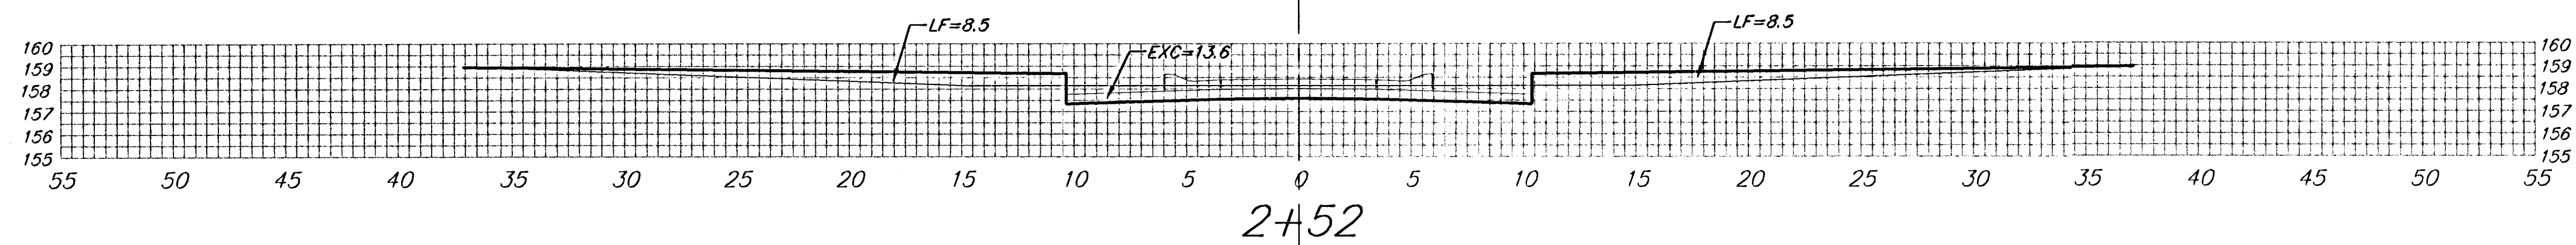


20.00' $\begin{matrix} EXC = 7.3 \\ LF = 11.0 \\ CF = 5.0 \end{matrix}$

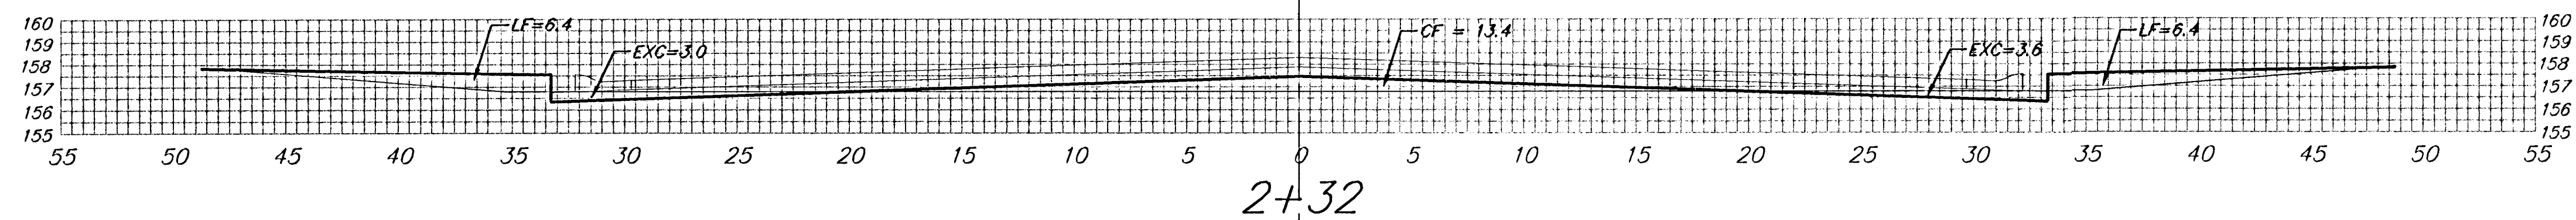

15.00' $\begin{matrix} EXC = 3.6 \\ LF = 6.9 \\ CF = 7.8 \end{matrix}$

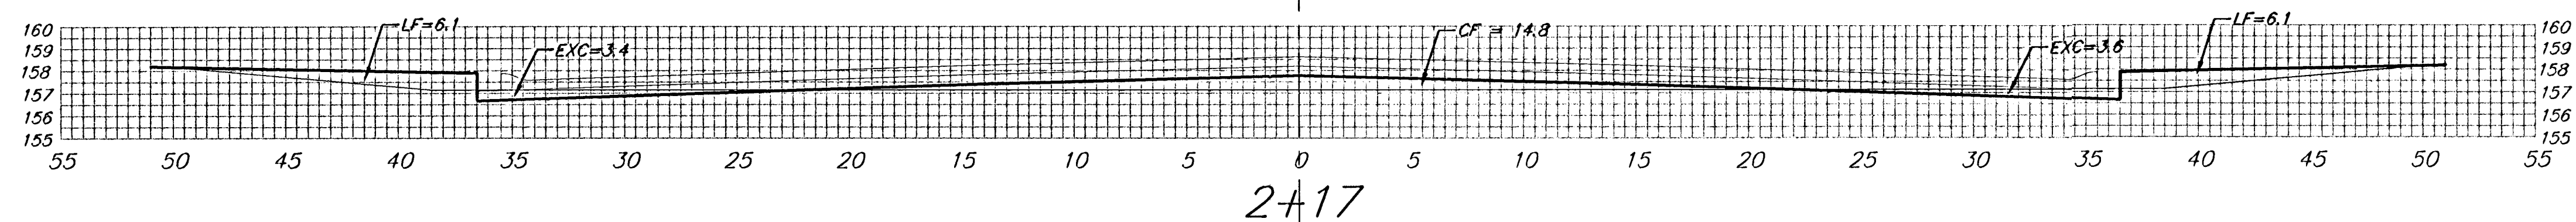

24.99' $\begin{matrix} EXC = 6.5 \\ LF = 12.5 \\ CF = 8.9 \end{matrix}$

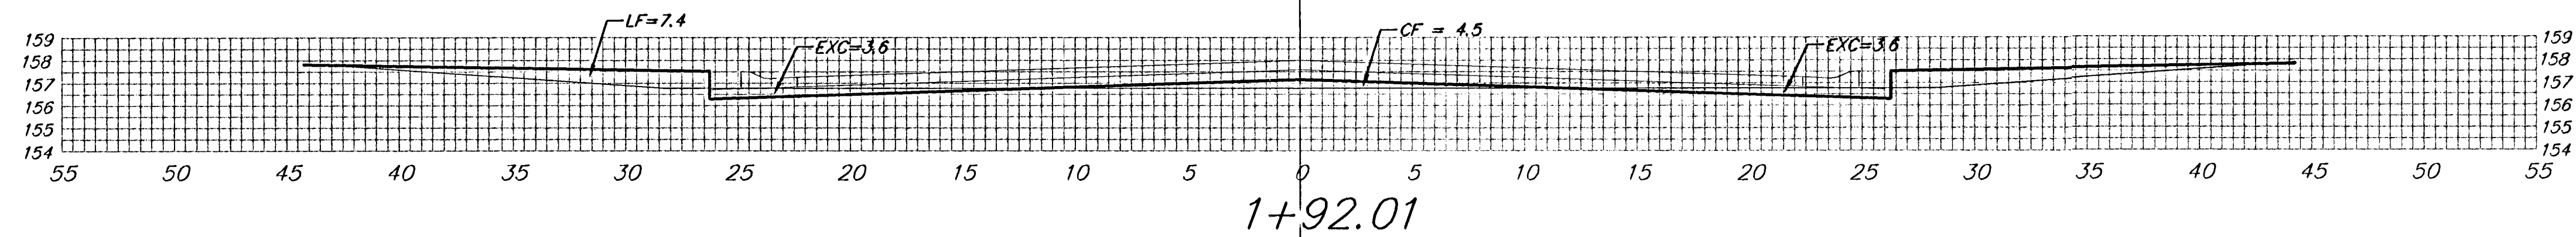

W. 34TH CT. N. (Lots 25-32)

Sheet Totals:
Excavation = 21.2
Loose Fill = 35.1
Compacted Fill = 21.7

 BAUGHMAN COMPANY P.A. ENGINEERING, SURVEYING, & PLANNING 318-282-7271 • 315 ELLIS • WICHITA, KANSAS 67211	REV.
	SHEET 30 OF 33
PROJECT NUMBER 472-83691	