




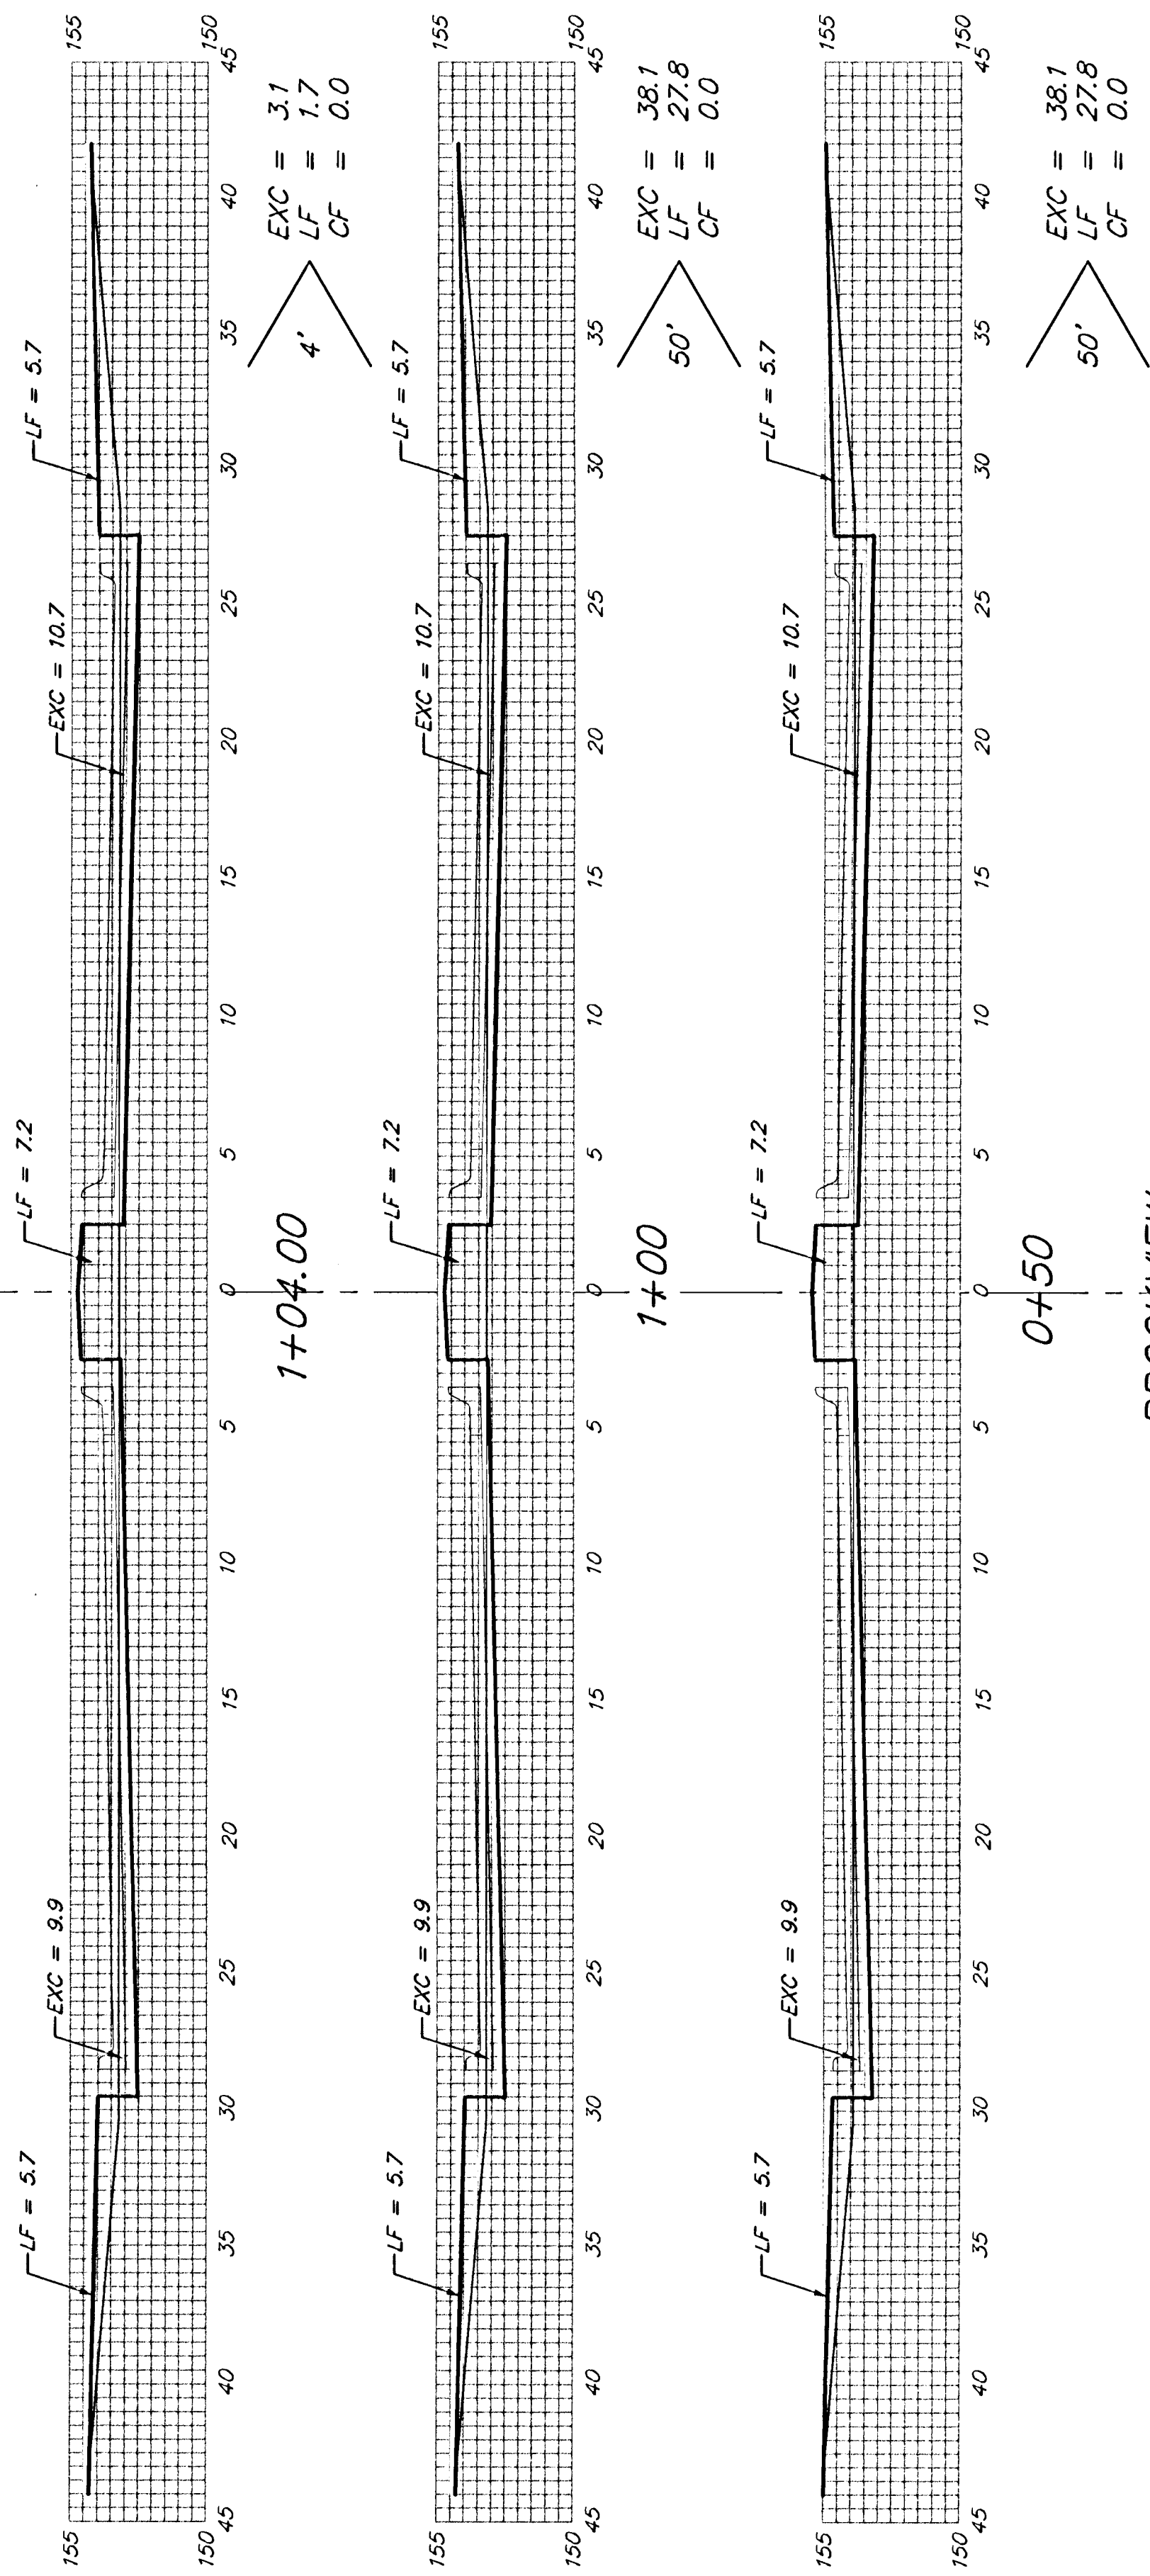

BROOKVIEW

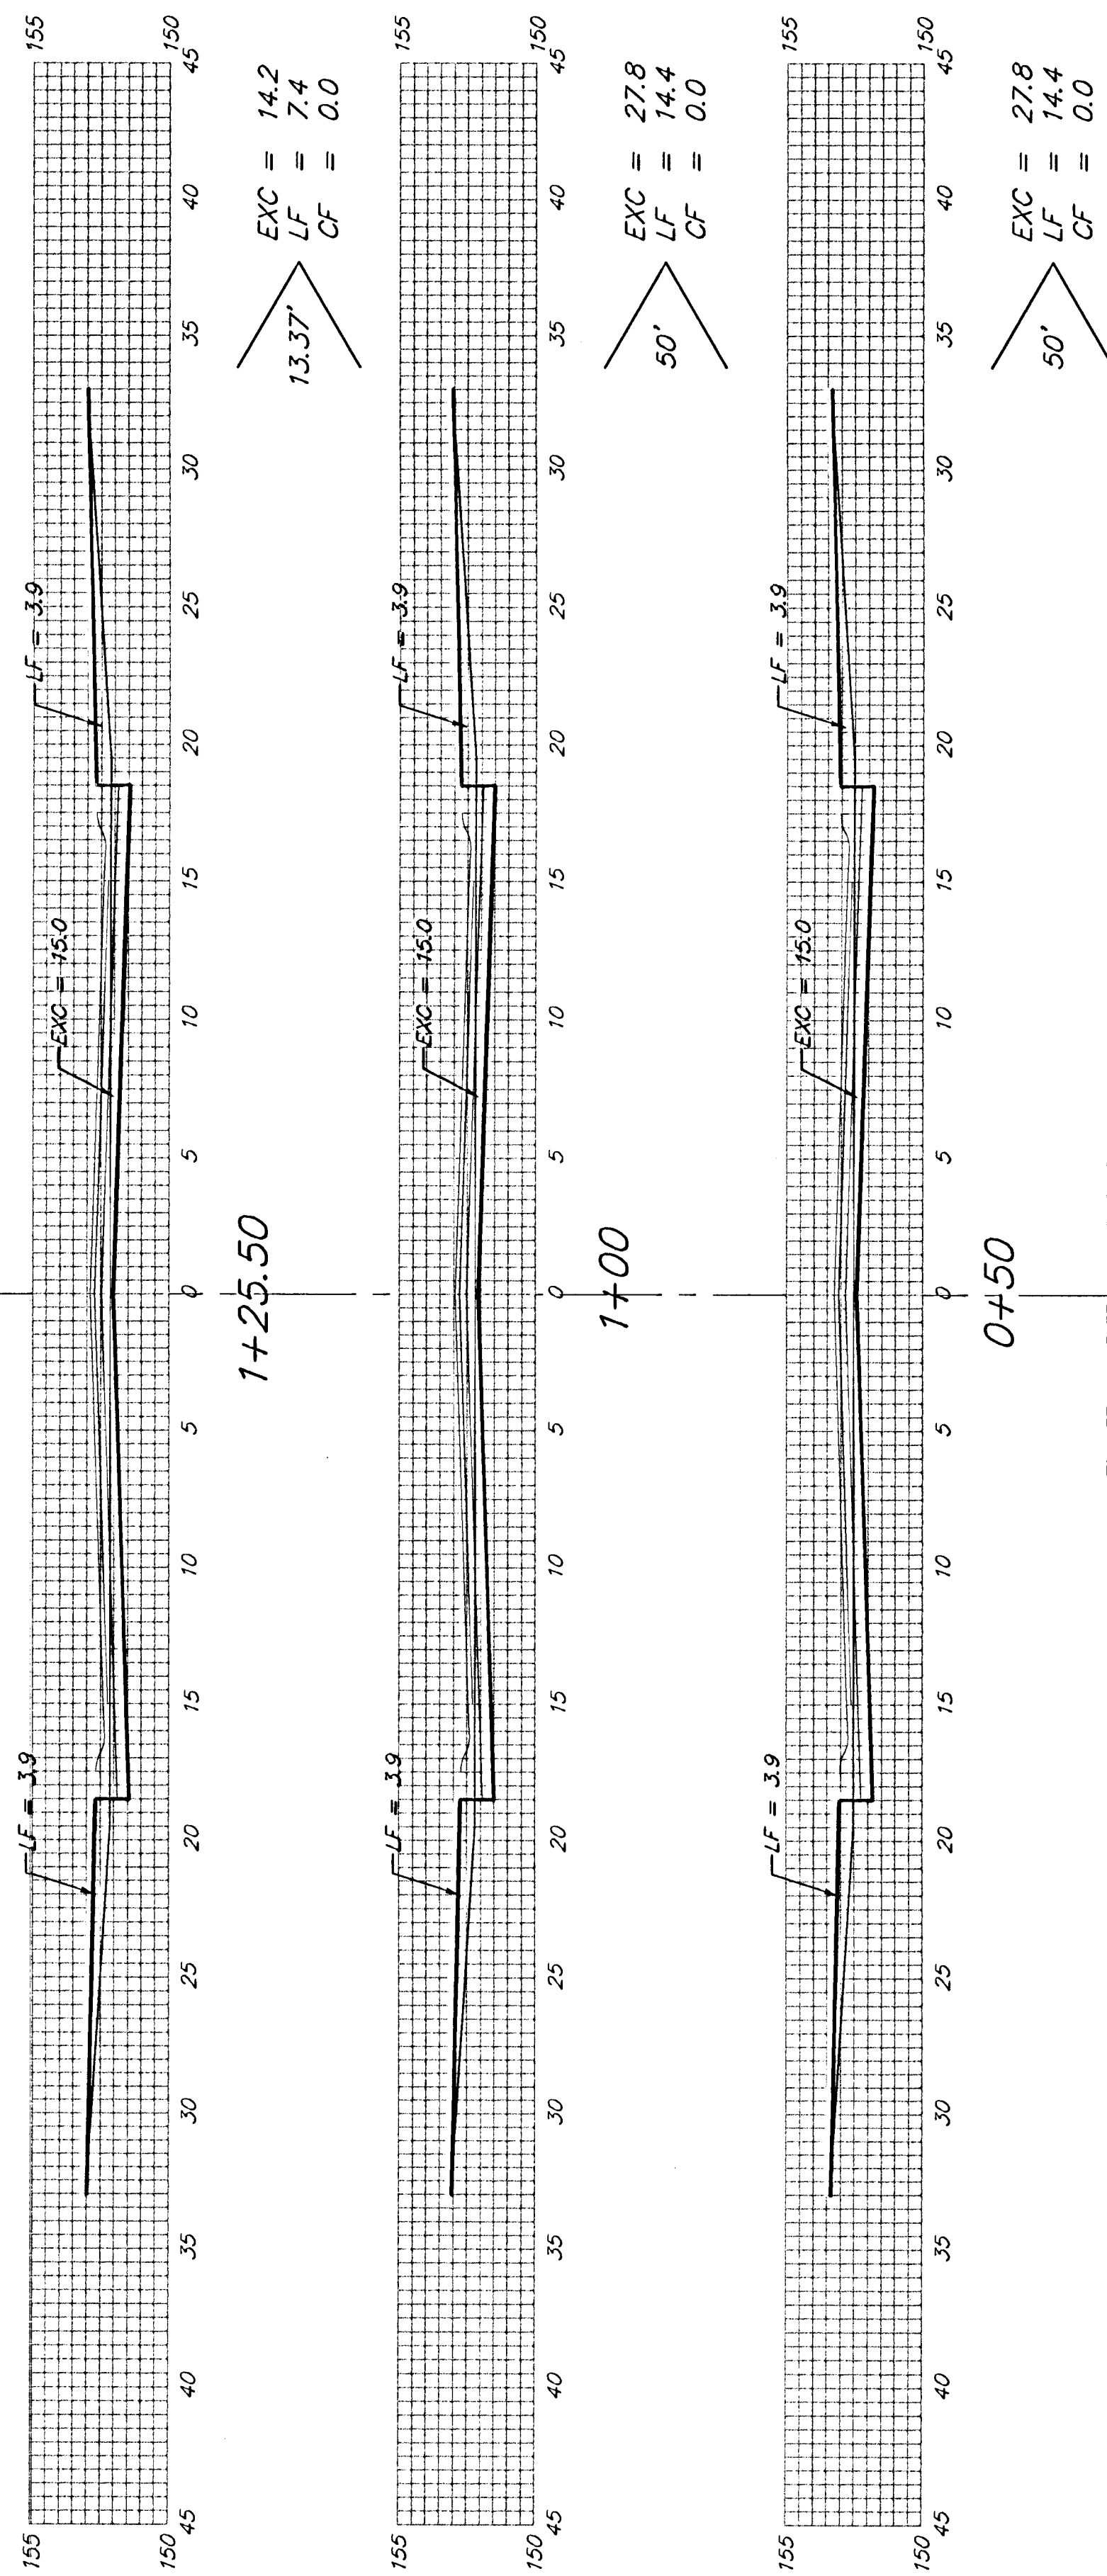

34TH ST. NORTH

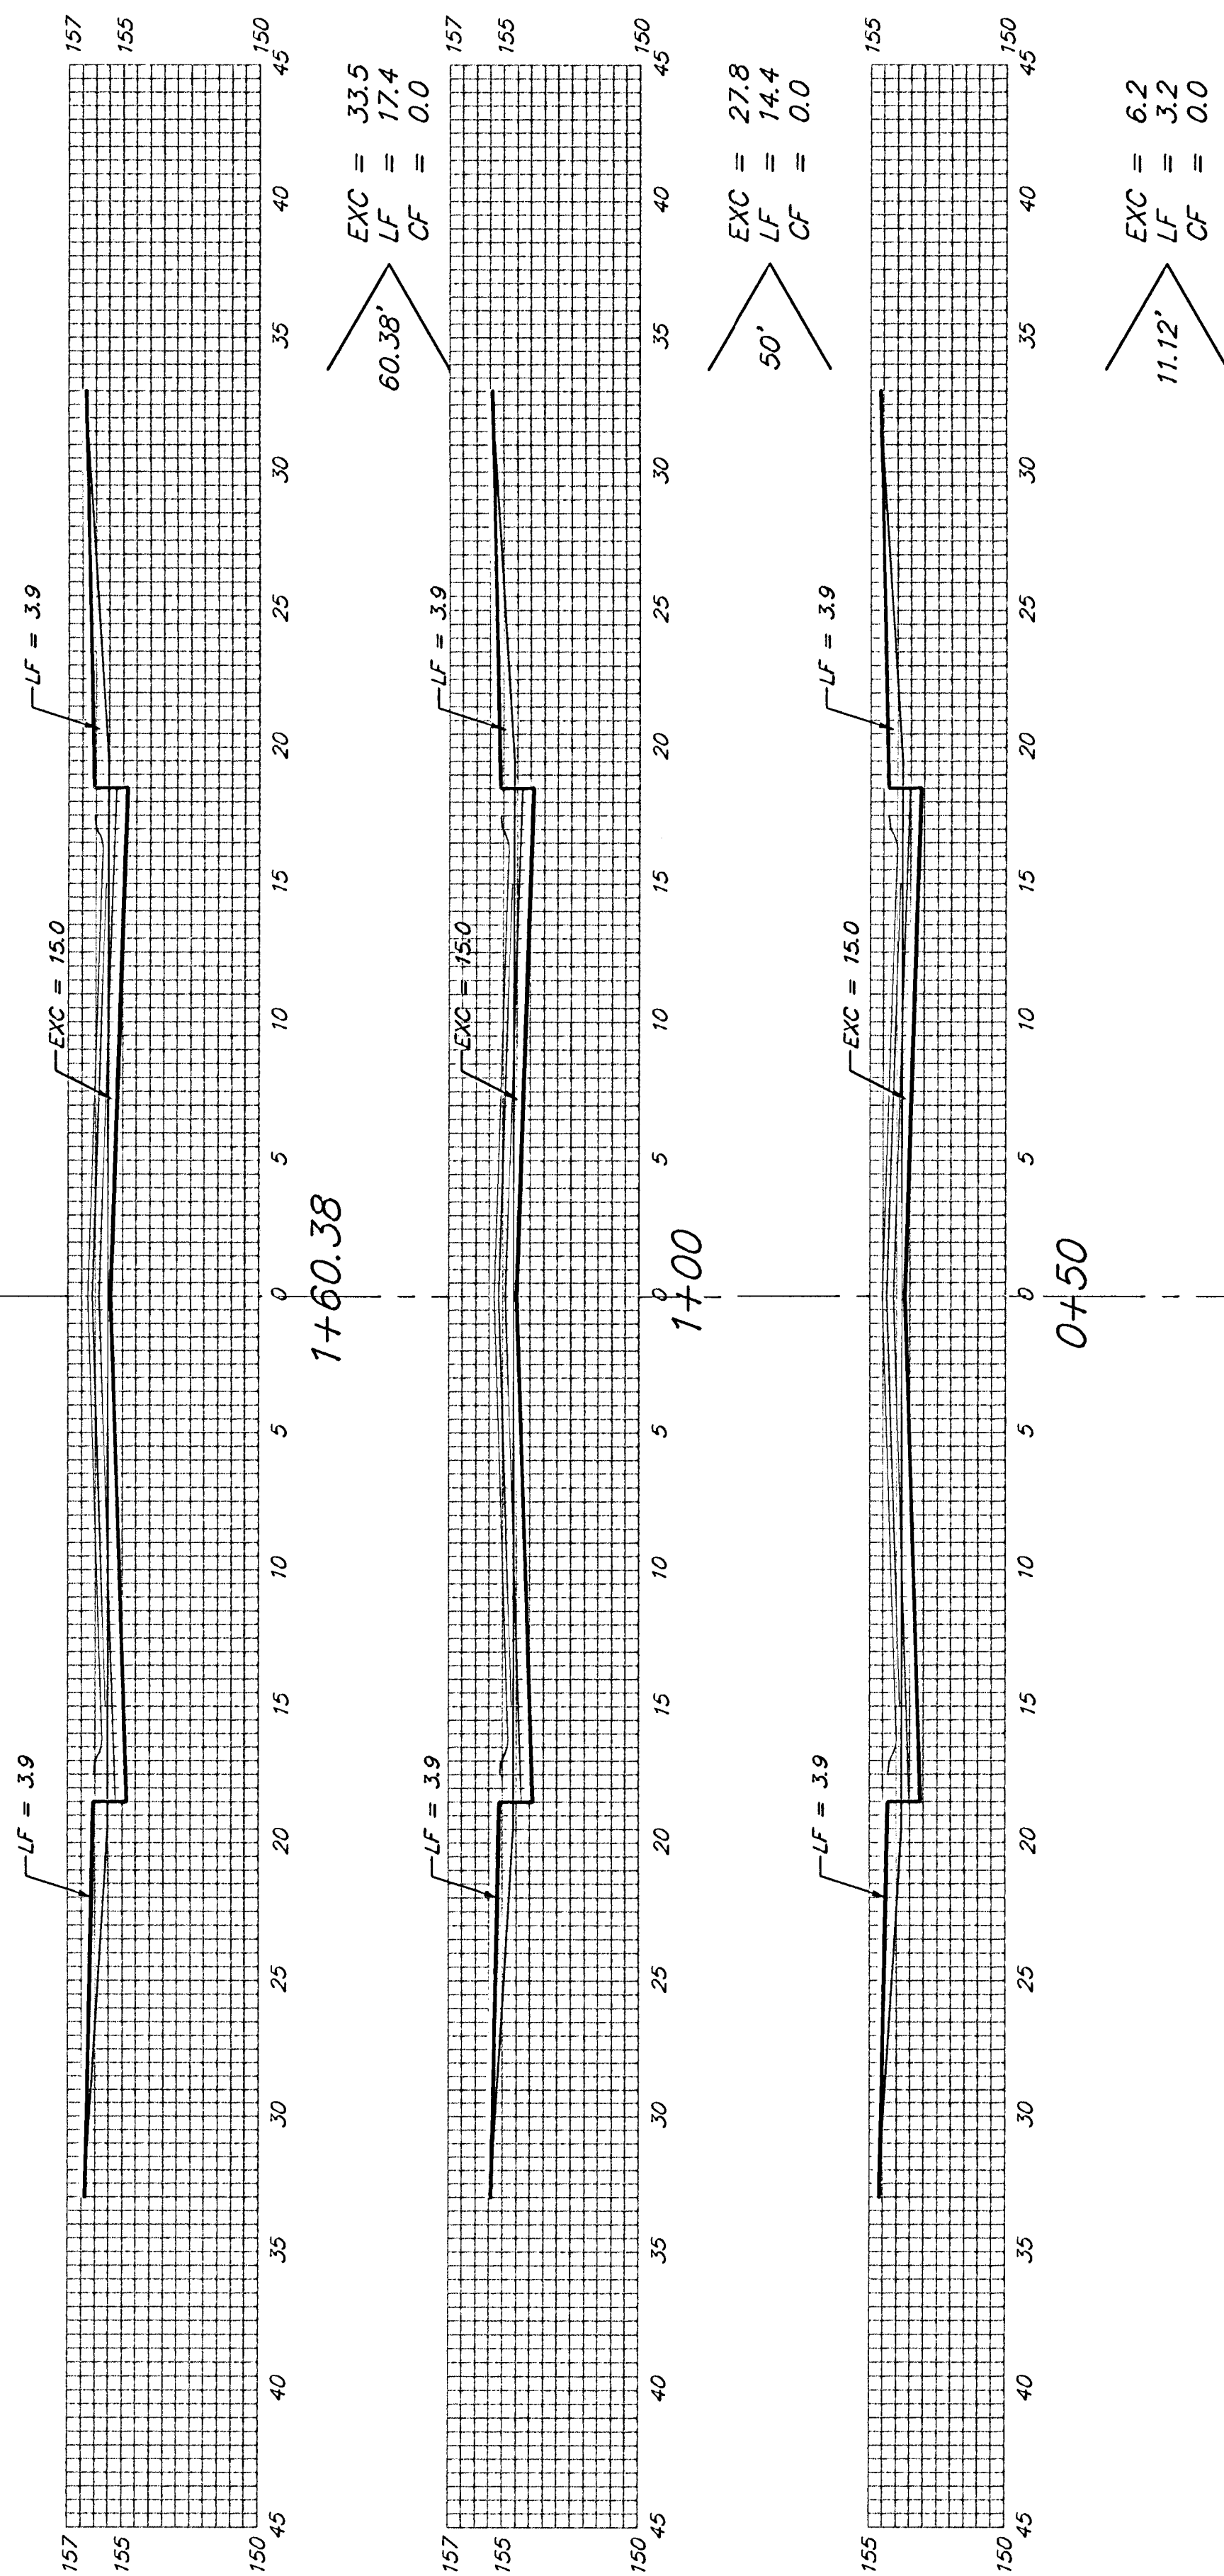

LANG

Sheet Totals:  
 Excavation = 216.6 C.Y.  
 Loose Fill = 128.5 C.Y.  
 Compacted Fill = 0.0 C.Y.