

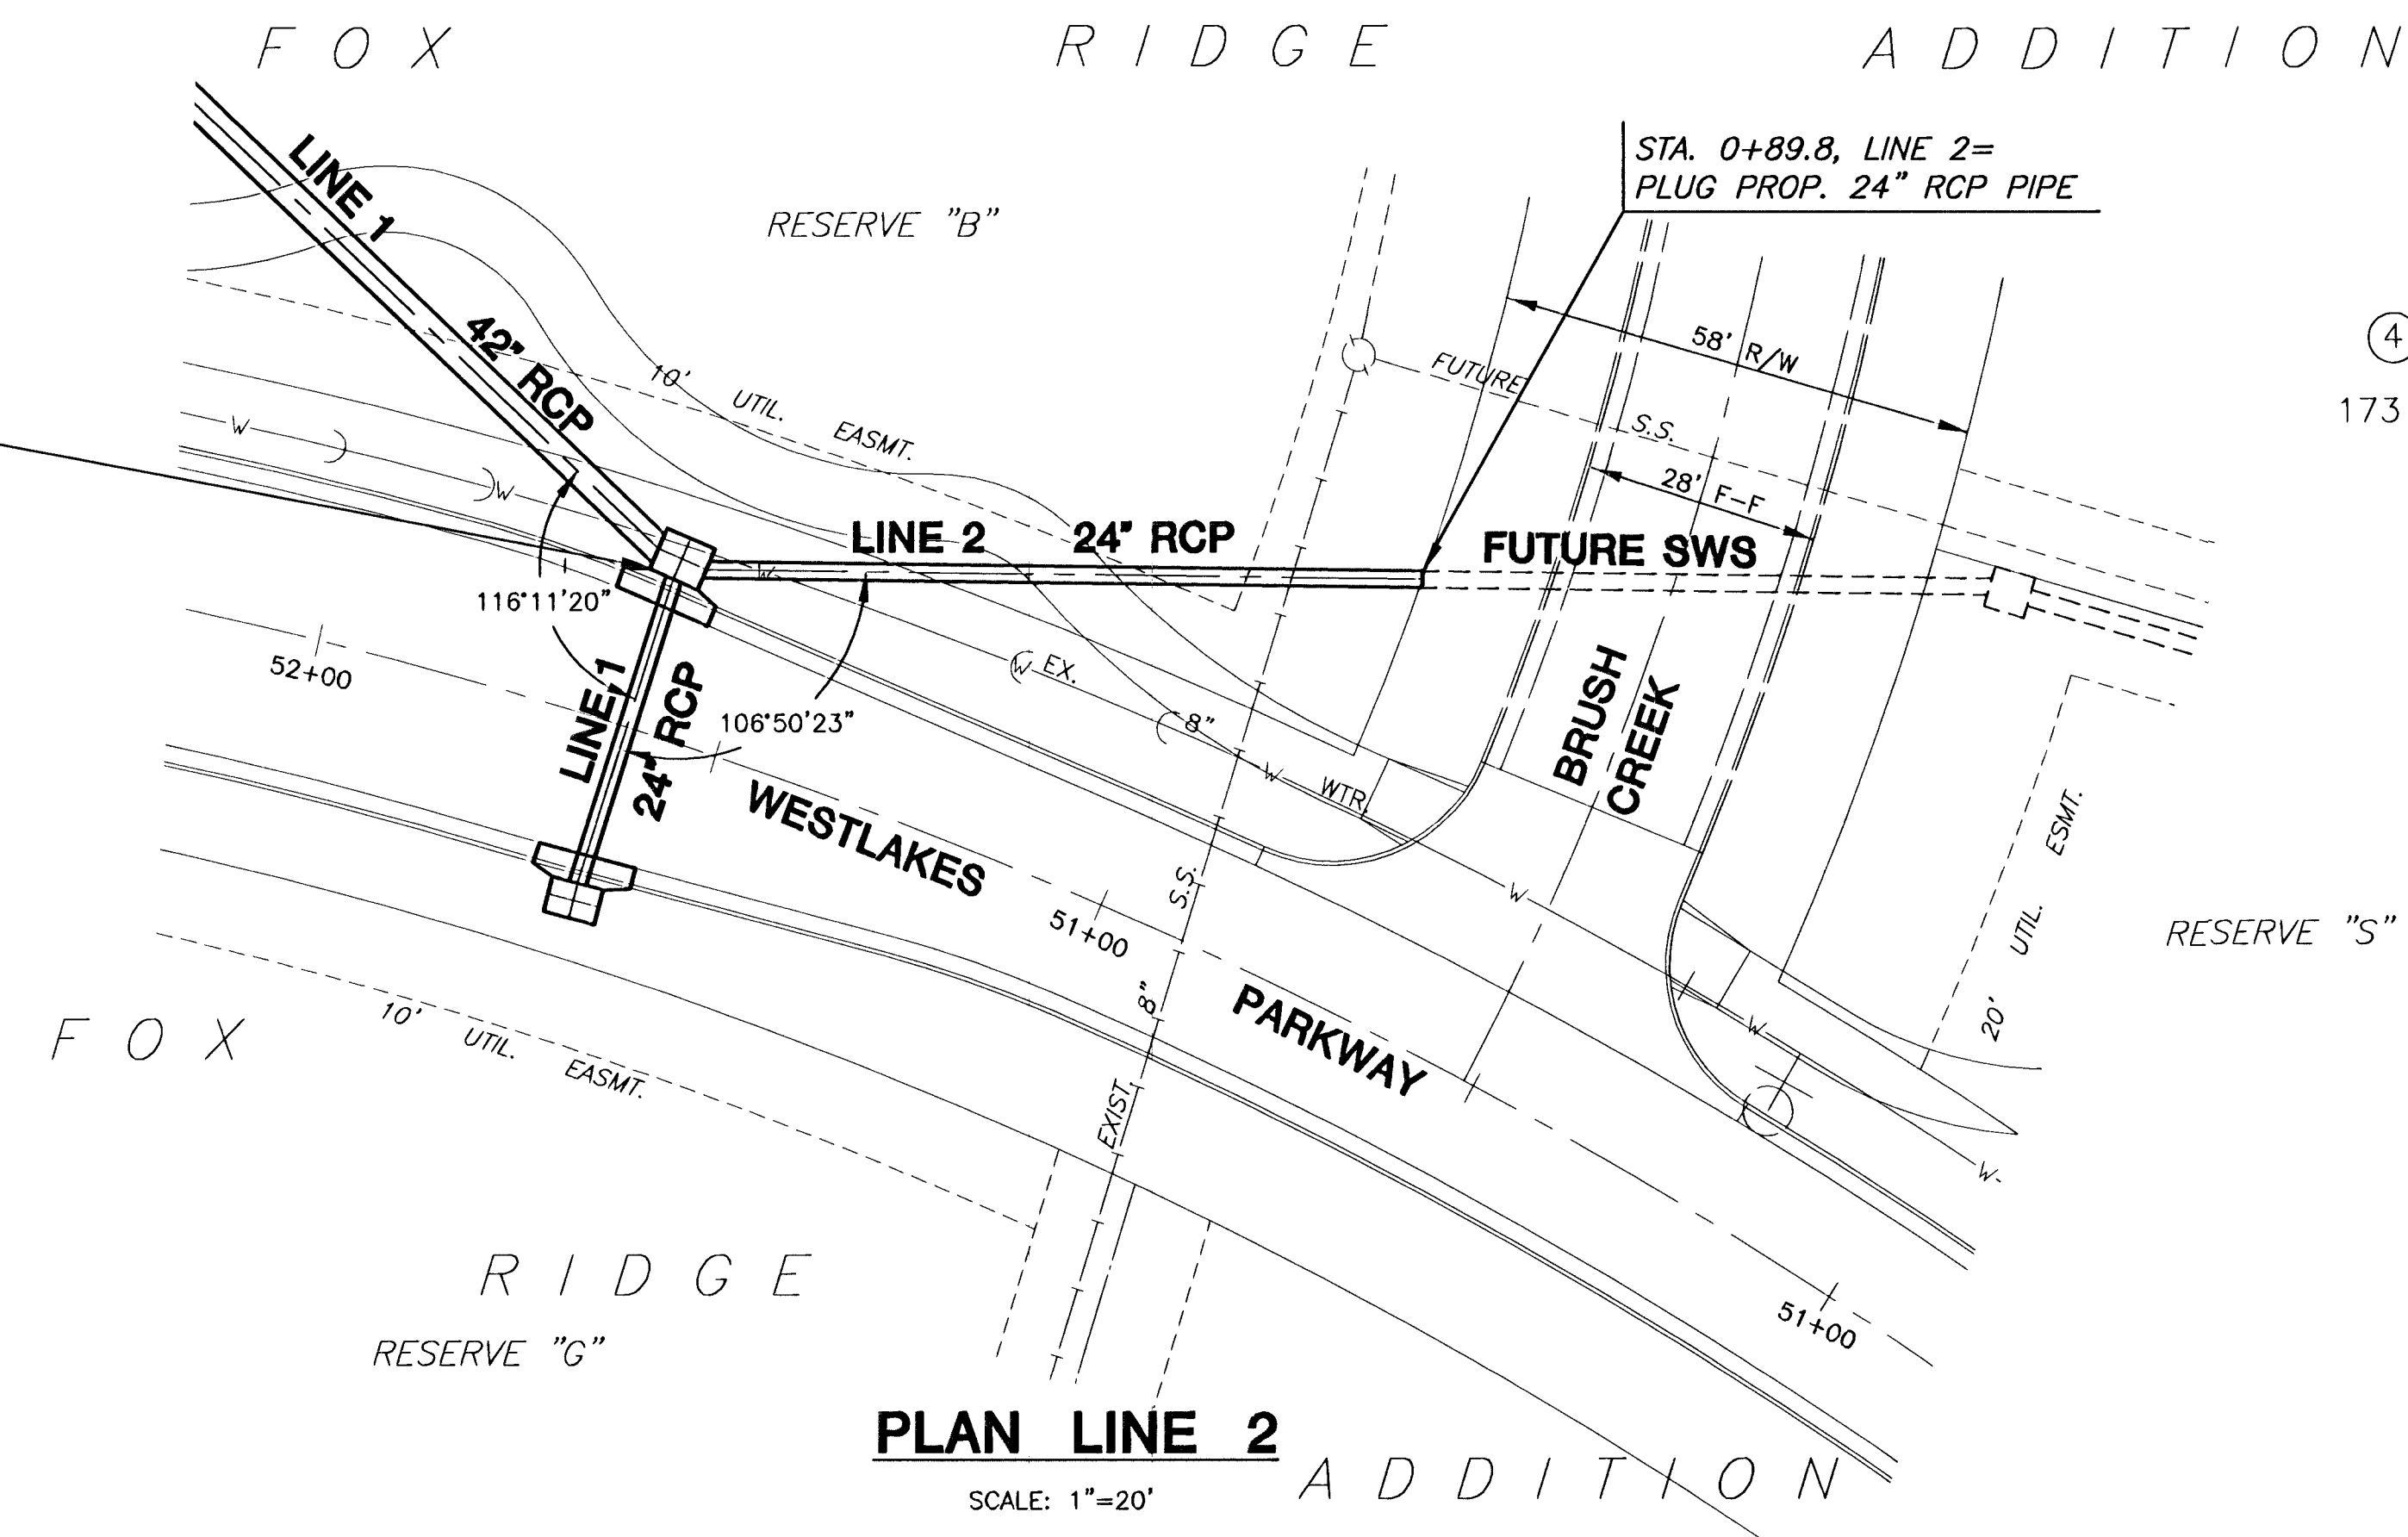


STA. 0+00, LINE 2=  
STA. 13+69.87, LINE 1  
STREET STA. 52+39.01, 18.67' LT.  
TYPE 1-A CURB INLET  
TOP=165.17

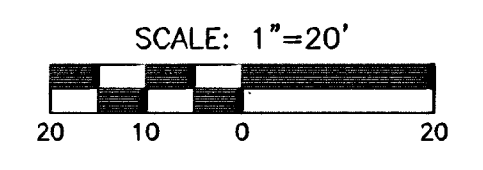

**PLAN LINE 2**

SCALE: 1"=20'

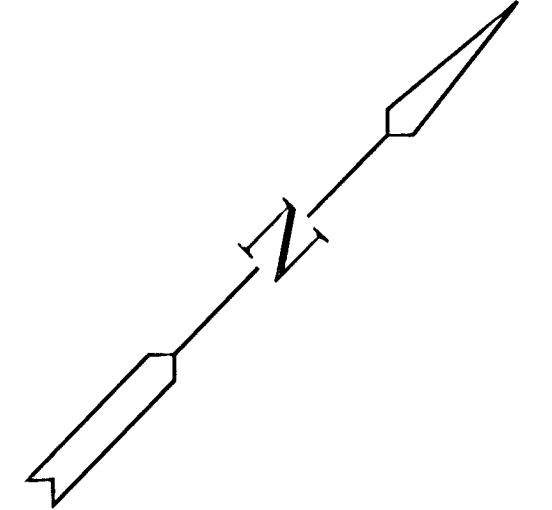

**PROFILE LINE 2**

SCALE: HORIZ. 1"=20'  
SCALE: VERT. 1"=5'

