

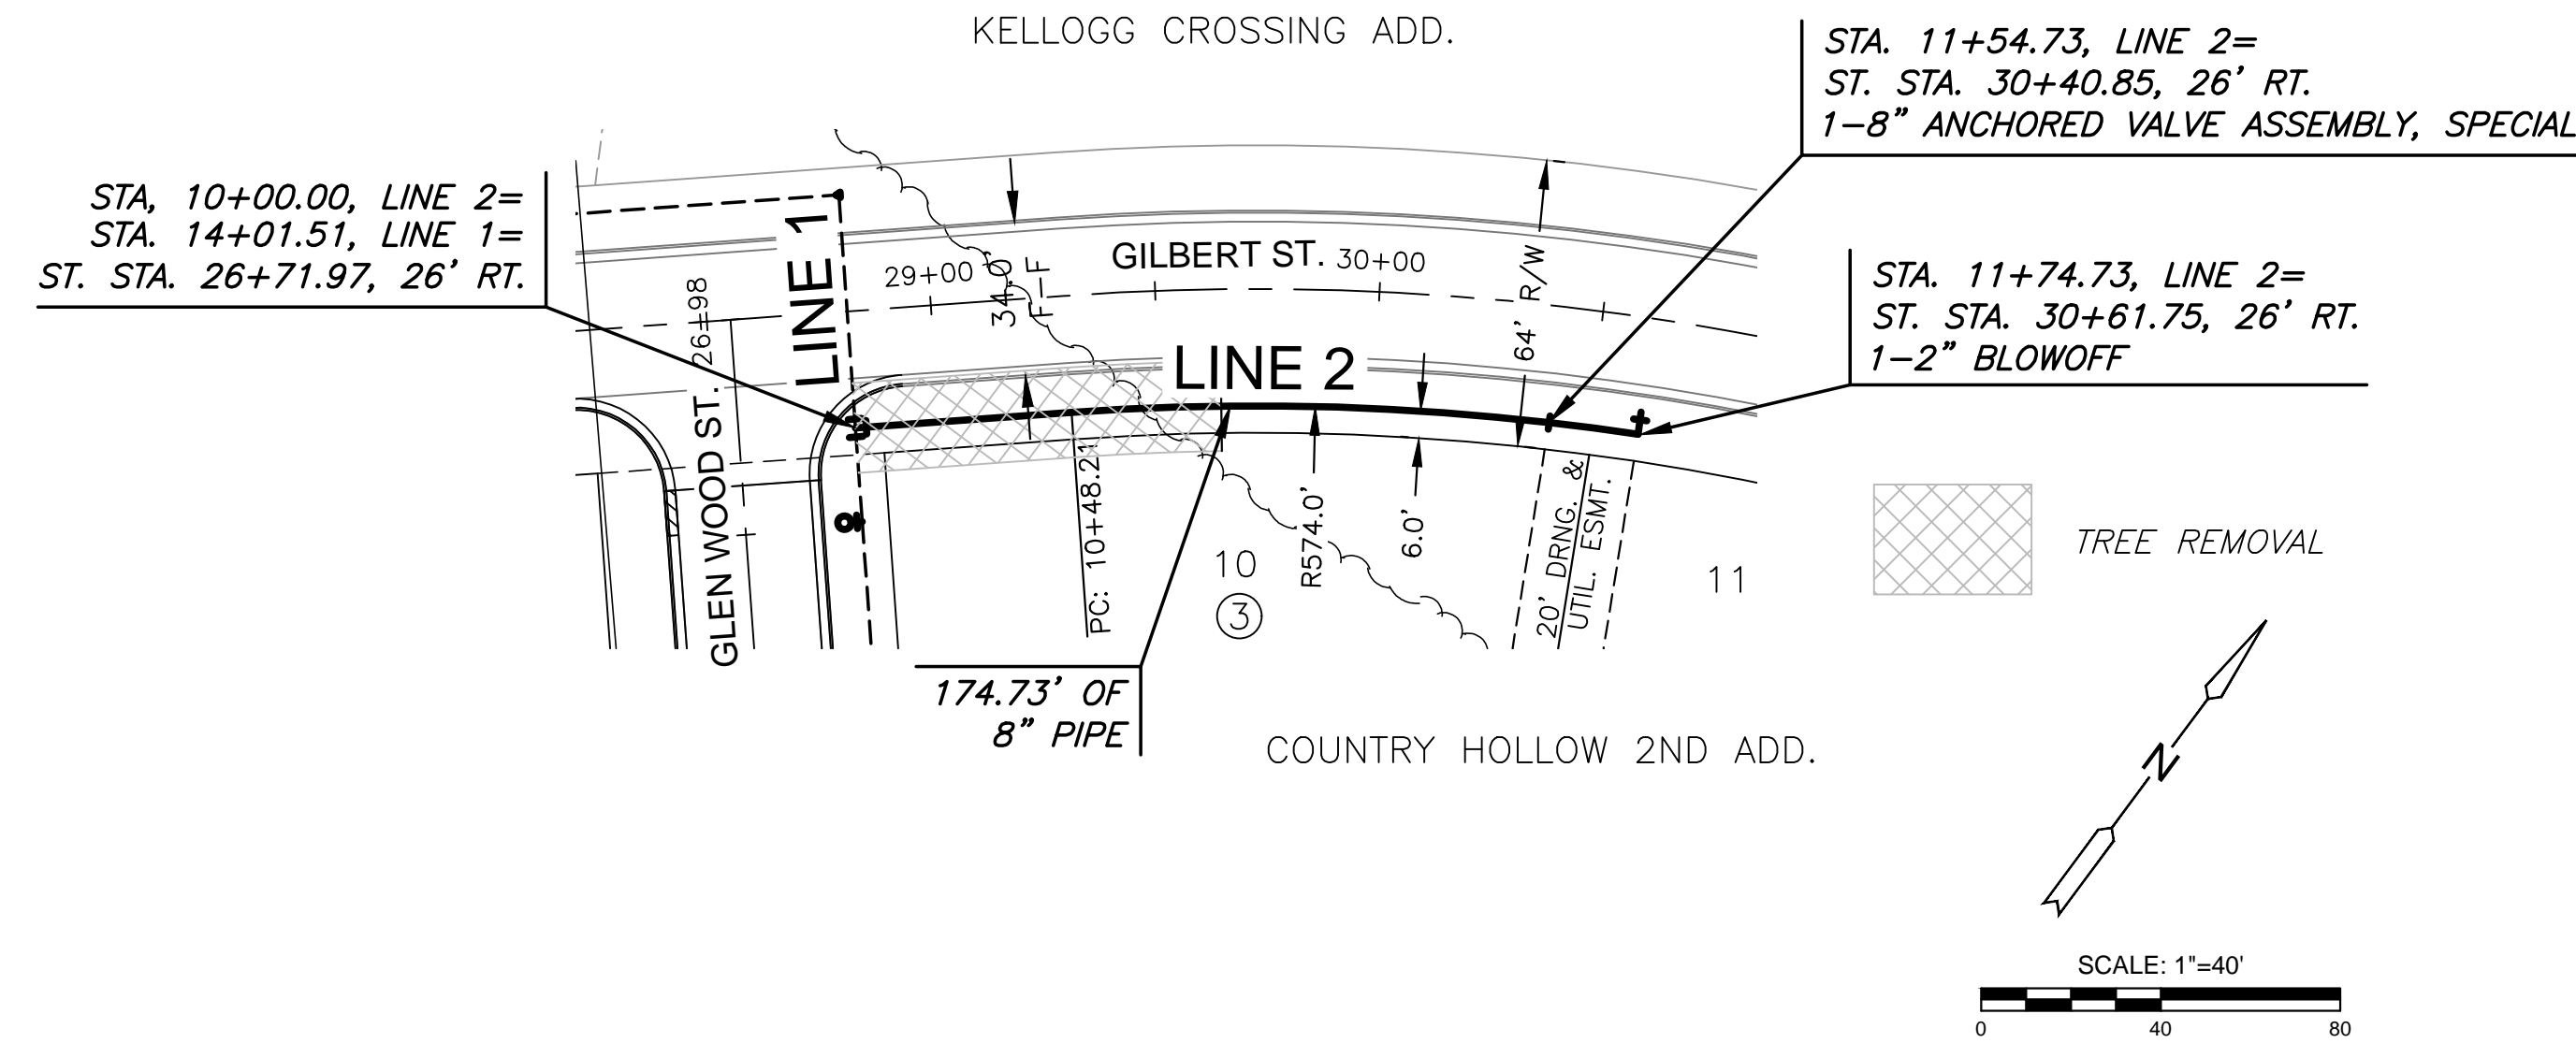


WATER DISTRIBUTION PLANS FOR
COUNTRY HOLLOW 2ND ADDITION
PHASE 1

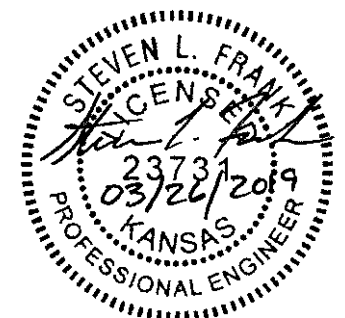

NOTE:
CONTRACTOR TO VERIFY LOCATION
AND ELEVATION OF EXISTING WATER
LINE PRIOR TO CONSTRUCTION.

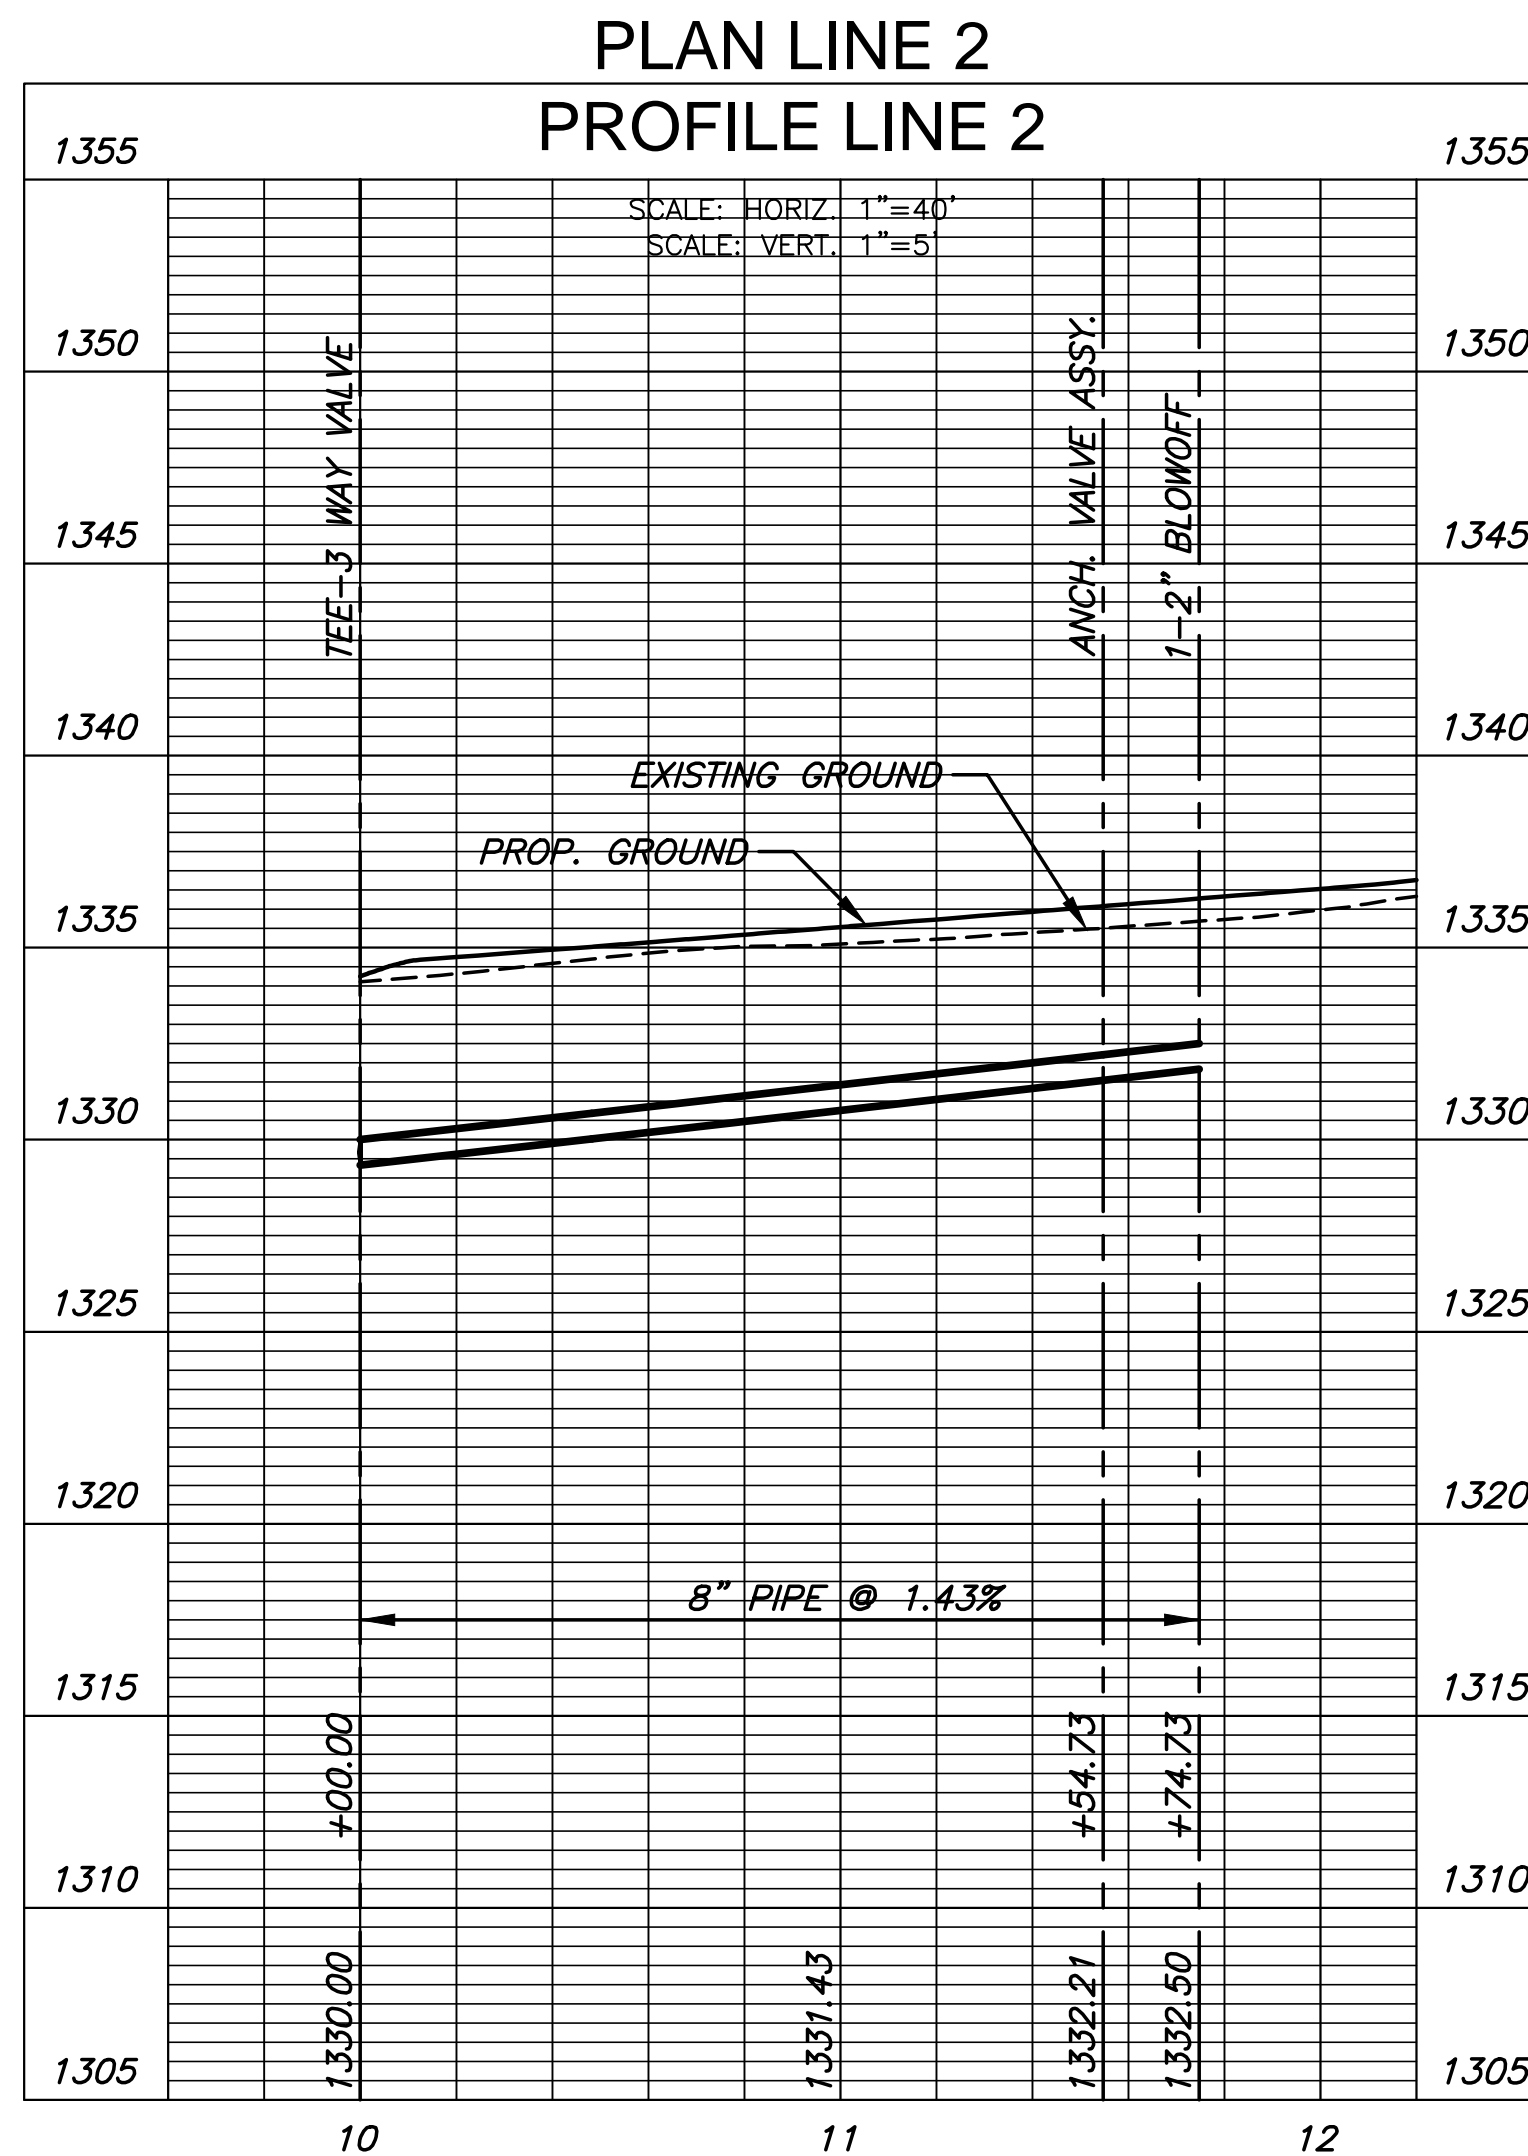

©2019
MKEC Engineering
All Rights Reserved
www.mkec.com
These drawings and their contents,
including, but not limited to, all concepts,
designs, & ideas are the exclusive
property of MKEC Engineering (MKEC),
and may not be used or reproduced in any
way without the express consent of MKEC.

LINE 2		
PROJECT NO.	448-90156	
DATE	MAR 2019	
SCALE	1"=40'	
DESIGNED	DRAWN	
SLF	BKS	
CHECKED	SLF	
NO.	REVISION	DATE
SHEET NO.		
04 OF 12		