


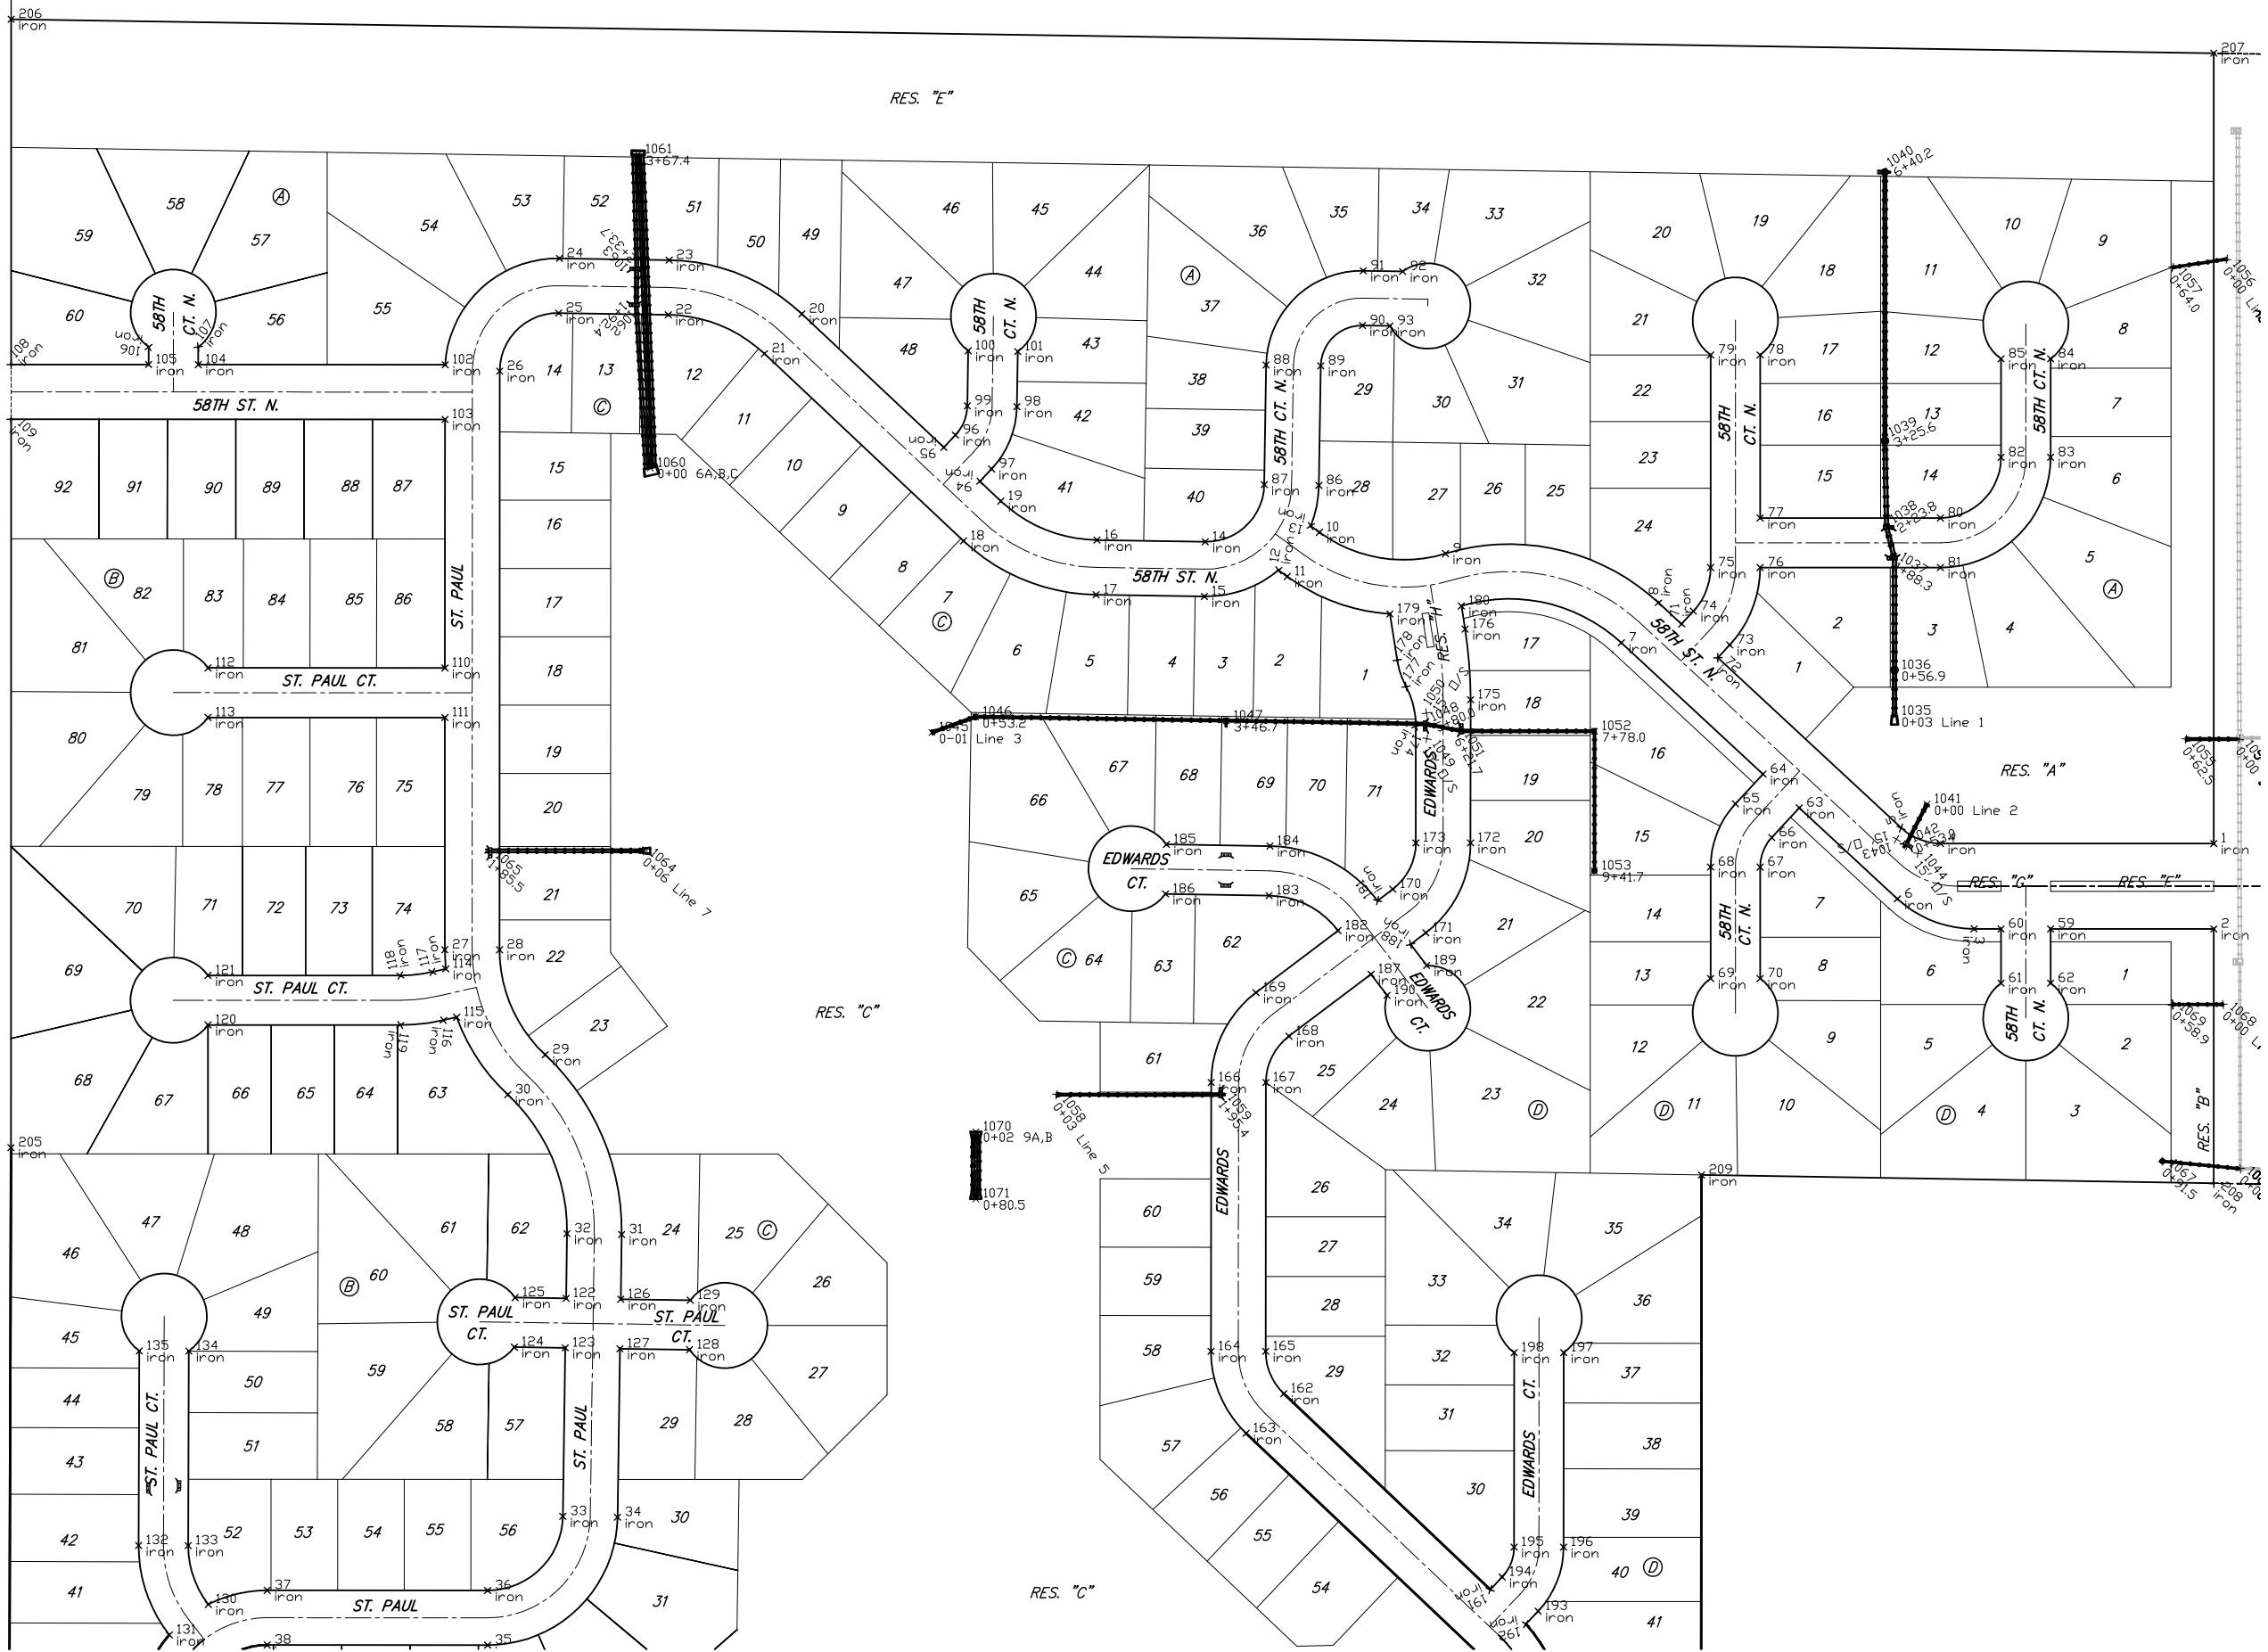

Scale: 1" = 100'



	NORTHGATE ADD-PH. I	
	COORDINATE SHEET	
Baughman Company, P.A. 315 8th St. W. Waltham, MA 02121 P 316-262-7771 F 316-262-0149		
ENGINEERING SURVEYING PLANNING LANDSCAPE ARCHITECTURE		
PROJECT NUMBER 468-64248	DESIGN RDM/AEG	DRAWN TMS
REVISIONS:	APPROVED AEG	DATE 2/6/07
	SCALE Noted	
	SHEET	45 OF 48