
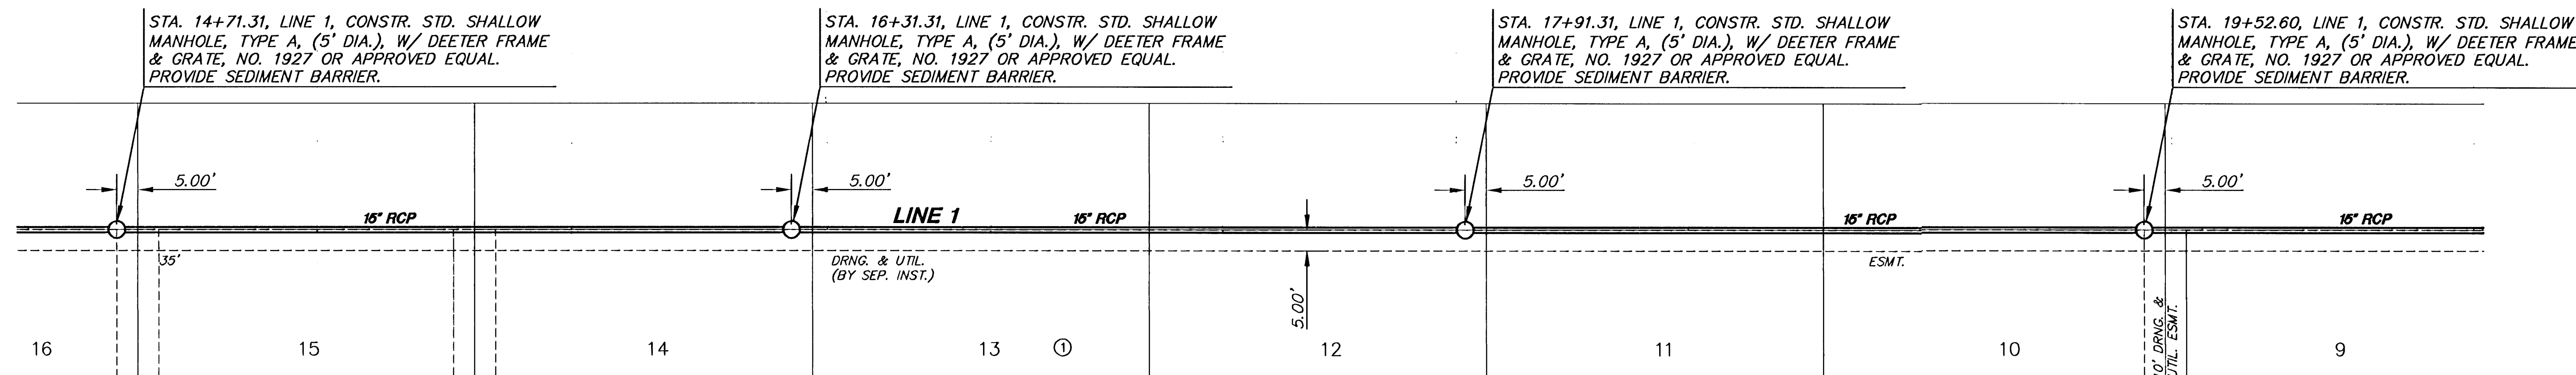


**SWS PLAN & PROFILE
PINE MEADOW ADDITION
LINE 1**

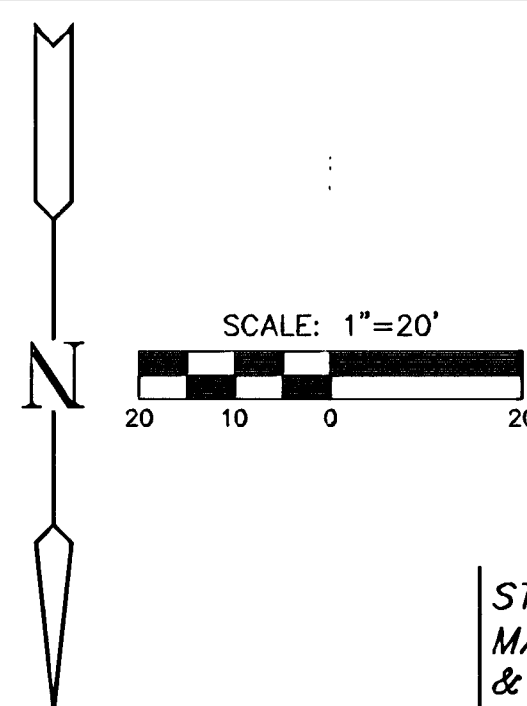

PINE MEADOW
ADDITION

PLAN LINE 1

SCALE: 1"=20'

PROFILE LINE 1

SCALE: HORIZ. 1"=20'
SCALE: VERT. 1"=5'

