


**SWD #318 - RCB**  
**KRUG SOUTH ADDITION**

**PLAN VIEW**  
SHEET TITLE  
468-84323  
PROJECT NUMBER


MLP  
DESIGN BY  
MLP  
DRAWN BY  
GJA  
CHECKED BY

ISSUED  
April 2007  
REVISED

SHEET NO.  
**3 of 16**

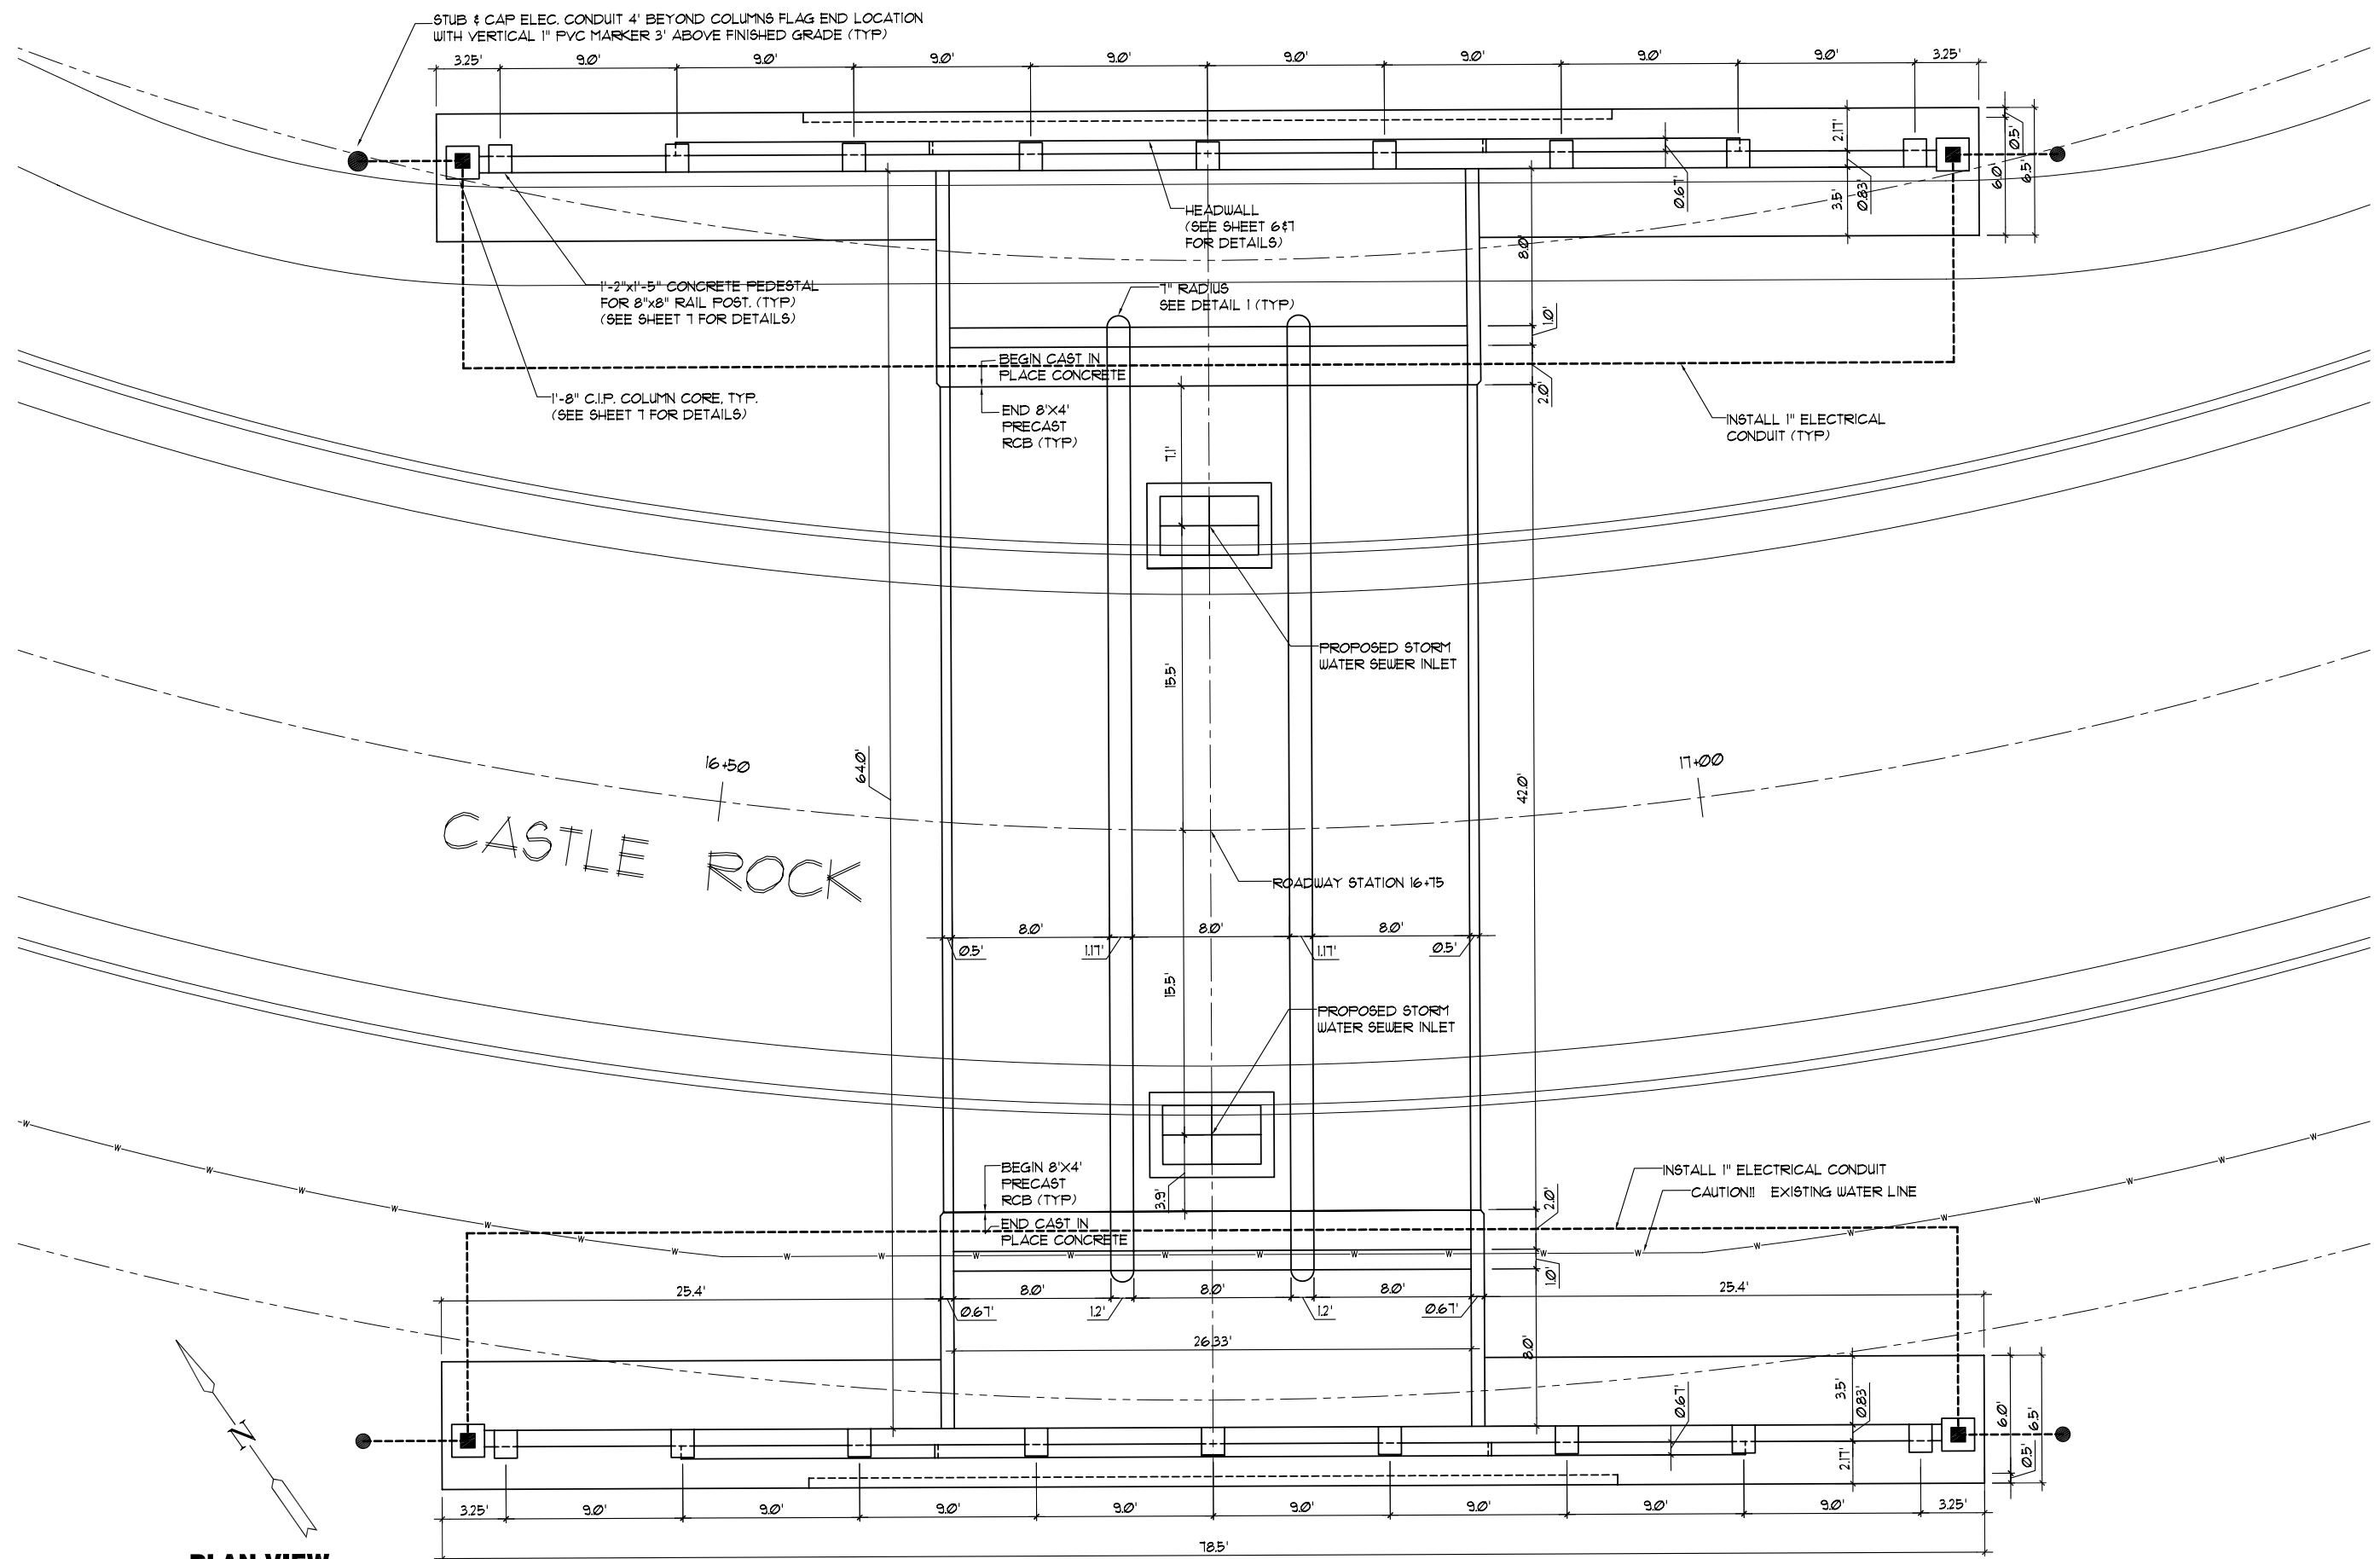

CASTLE ROCK

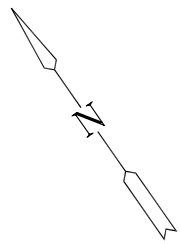

**PLAN VIEW**  
SCALE: 1/4" = 1'-0"

PLotted: Tuesday, April 10, 2007 9:44:07 AM

J:\CIVIL\05291\DWG\RCB\05291\_D2.DWG