



EXC = 30.9  
LF = 17.5  
CF = 2.3

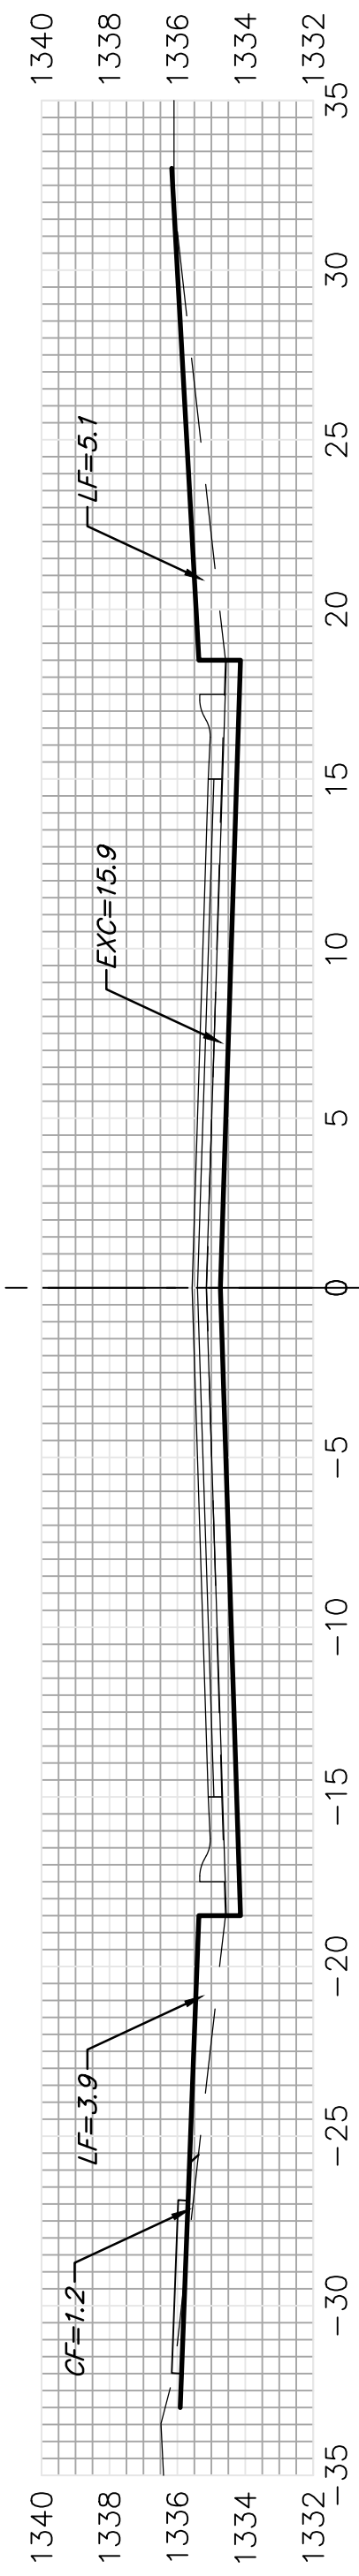


7+47.62

EXC = 19.0  
LF = 8.7  
CF = 0.6

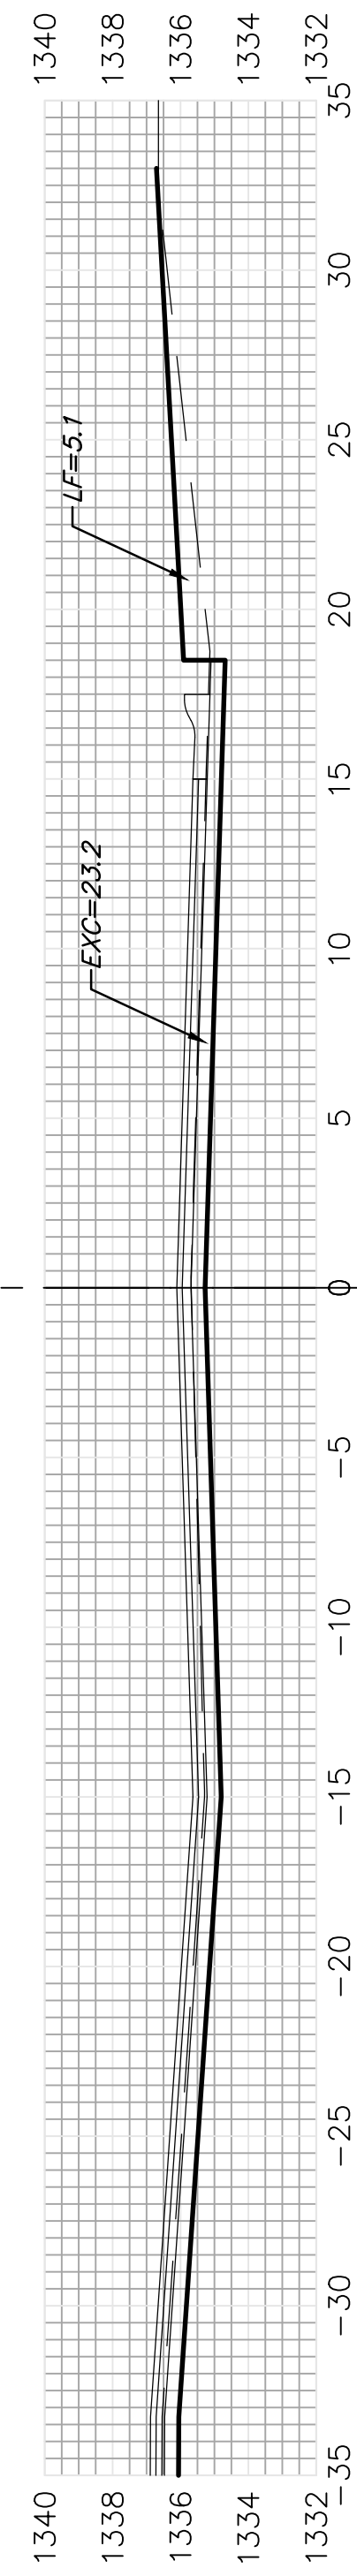


7+21.43

EXC = 19.0  
LF = 8.7  
CF = 0.6

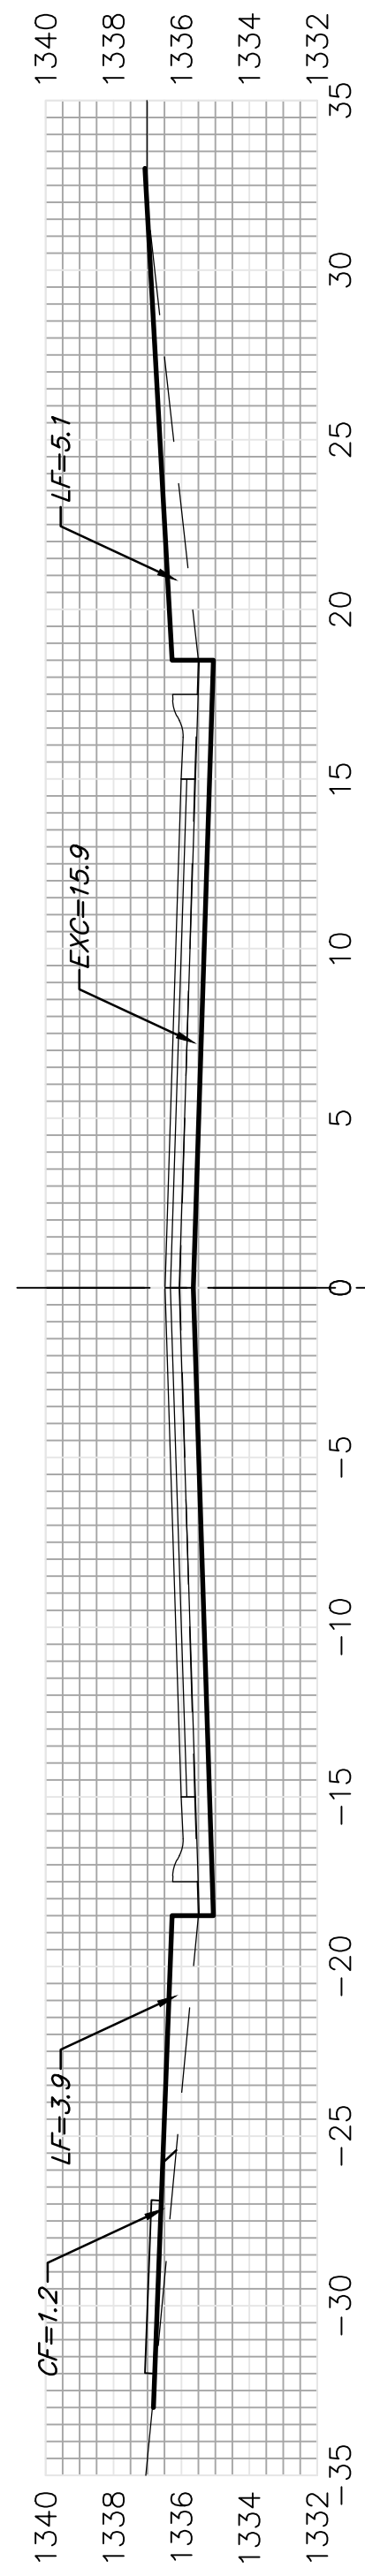


6+95.23

EXC = 26.6  
LF = 15.1  
CF = 2.0

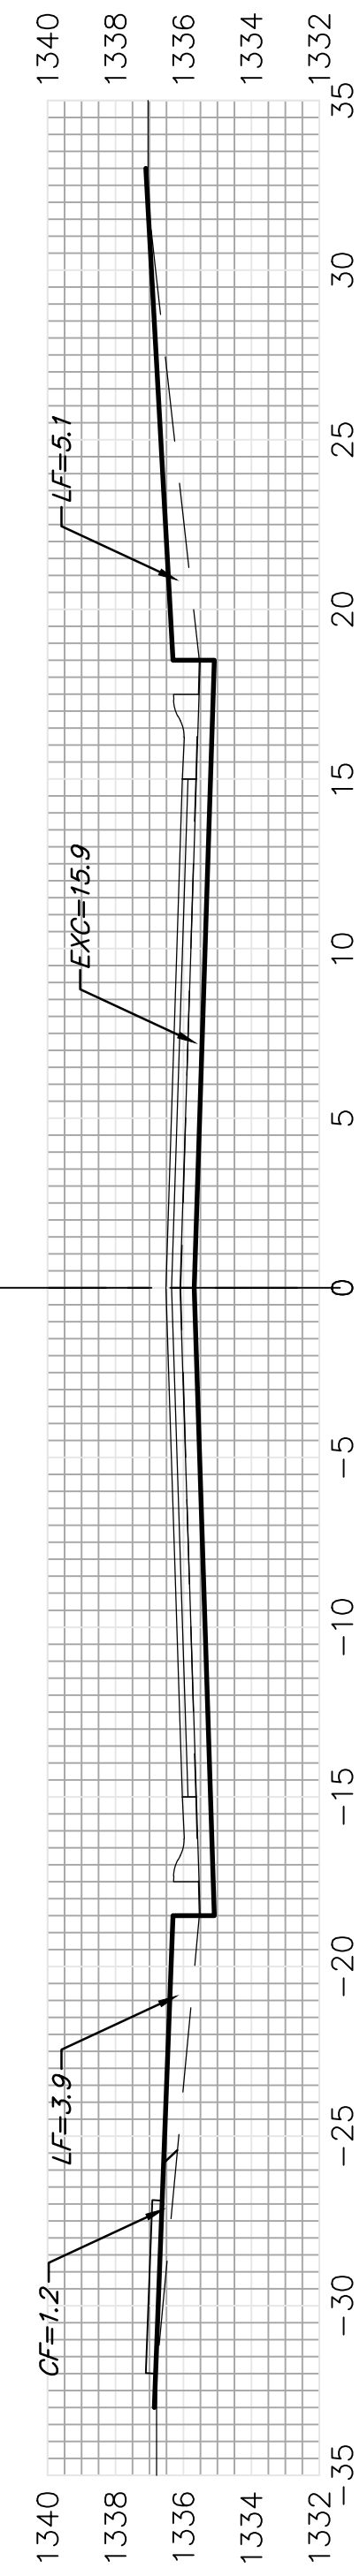


6+50.00

EXC = 29.4  
LF = 16.7  
CF = 2.2

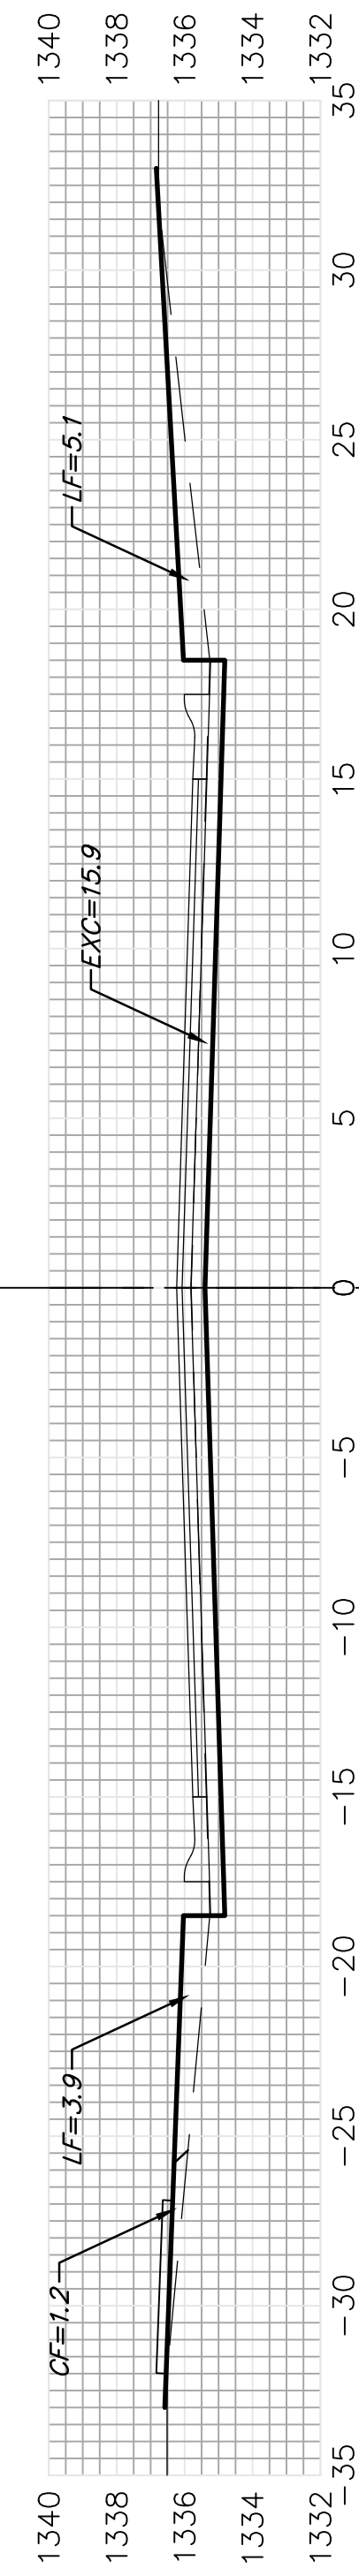


6+00.00

EXC = 29.4  
LF = 16.7  
CF = 2.2

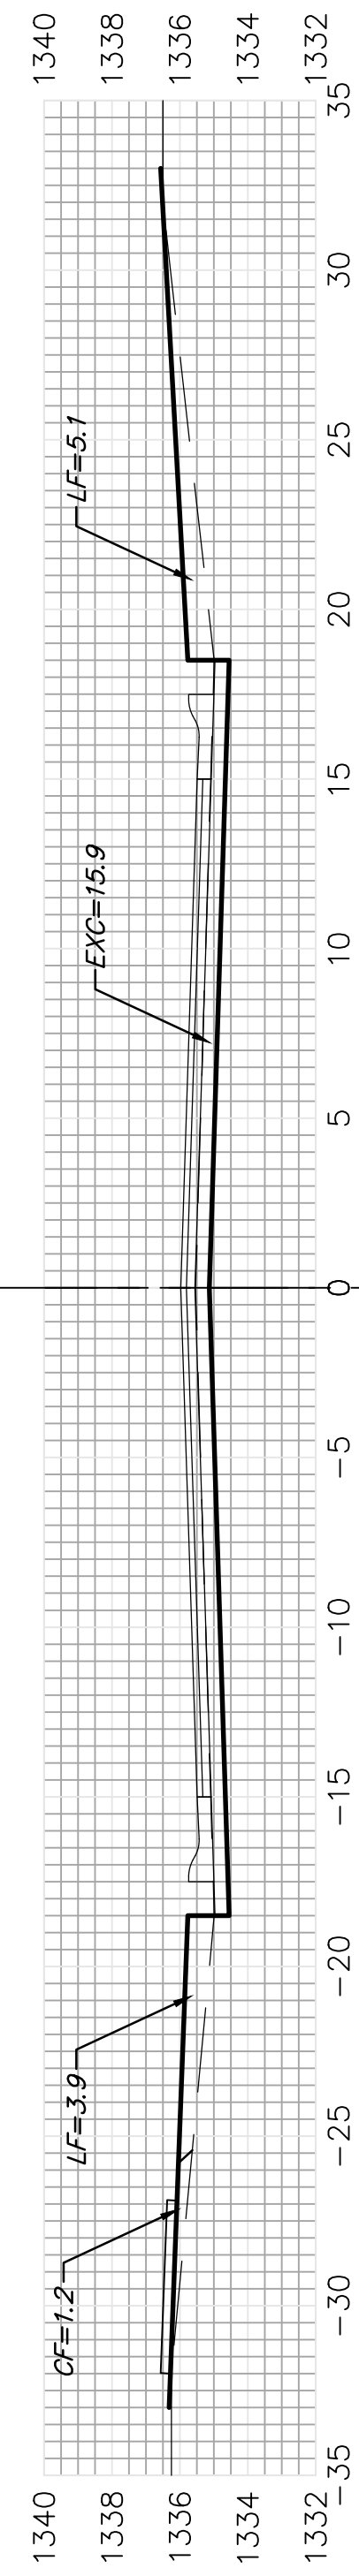


5+50.00

EXC = 29.4  
LF = 16.7  
CF = 2.2

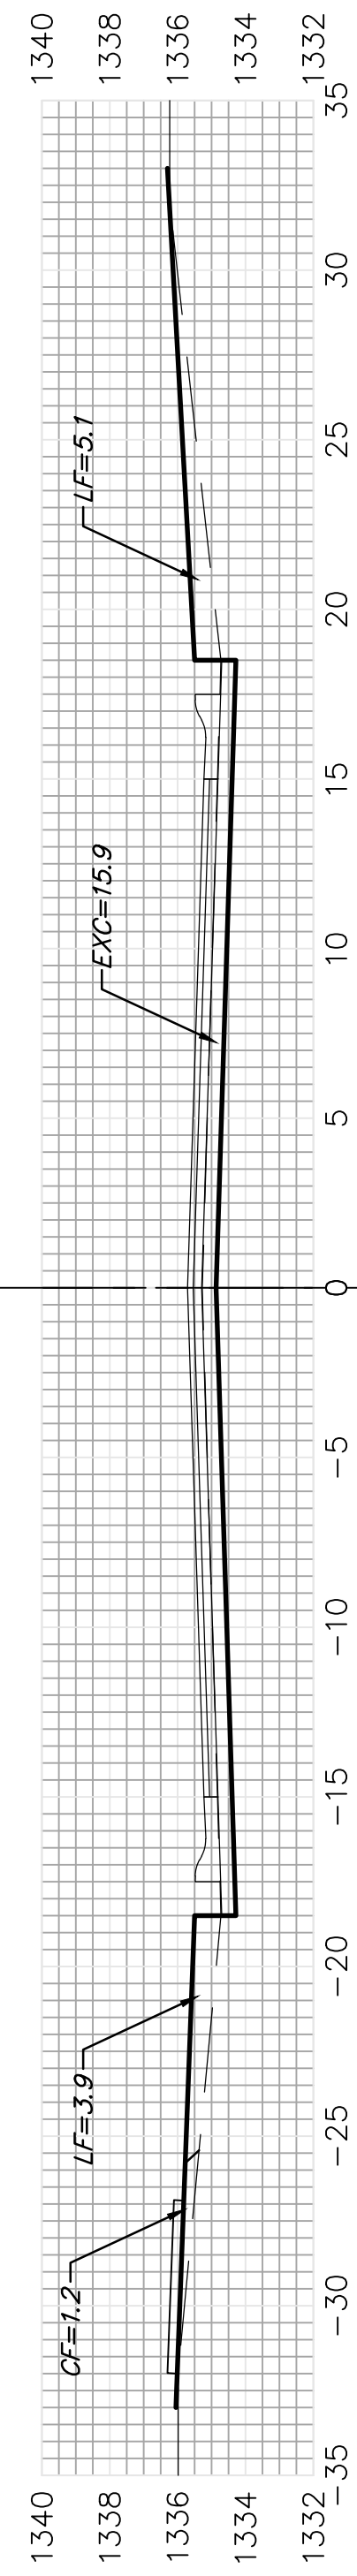


5+00.00

EXC = 29.4  
LF = 16.7  
CF = 2.2

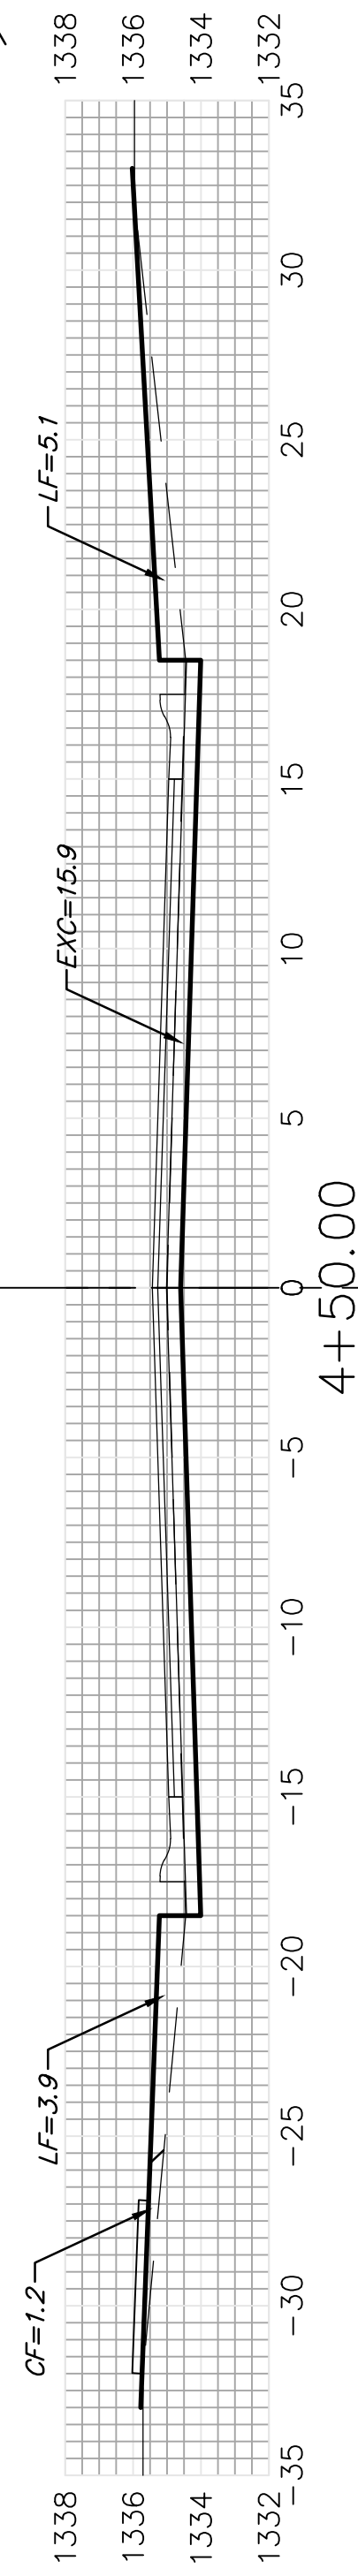

4+50.00

EXC = 29.4  
LF = 16.7  
CF = 2.2

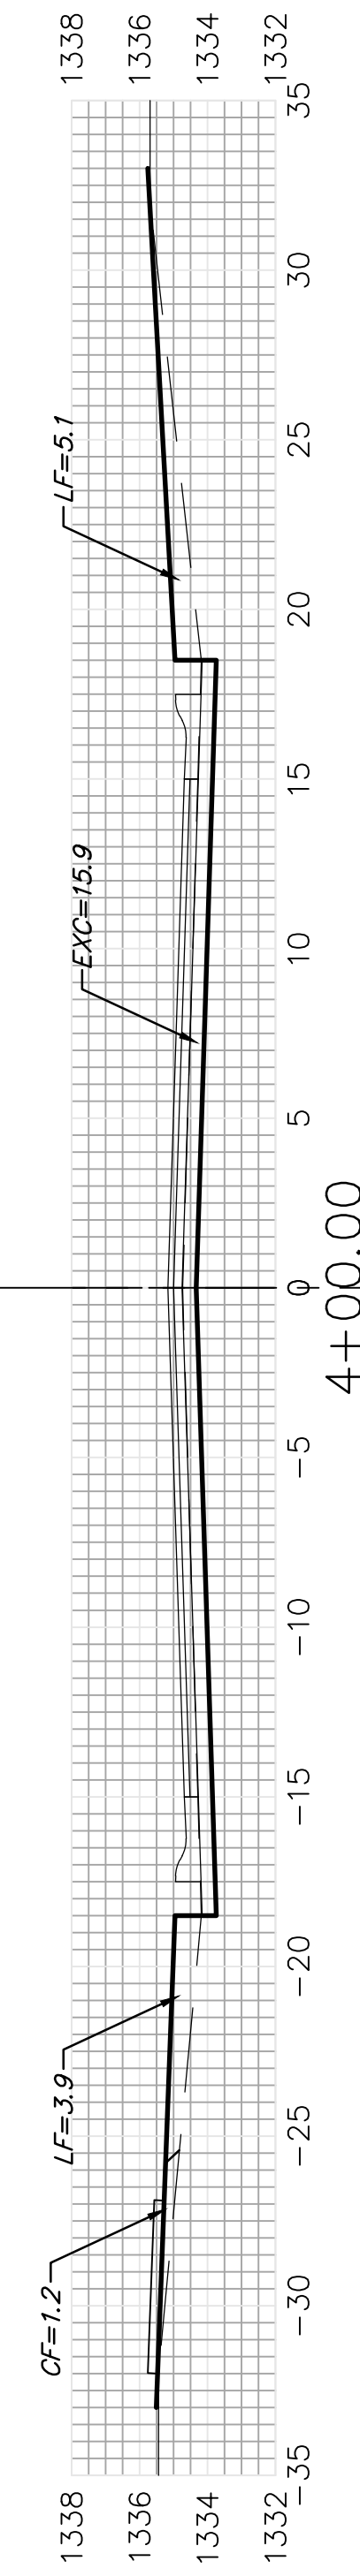

4+00.00

DRIFTWOOD  
CL

Sheet Totals  
Excavation = 242.5 C.Y.  
Loose Fill = 133.5 C.Y.  
Compacted Fill = 16.5 C.Y.

