




EXC = 25.2
LF = 18.9
CF = 0.0
50.00'

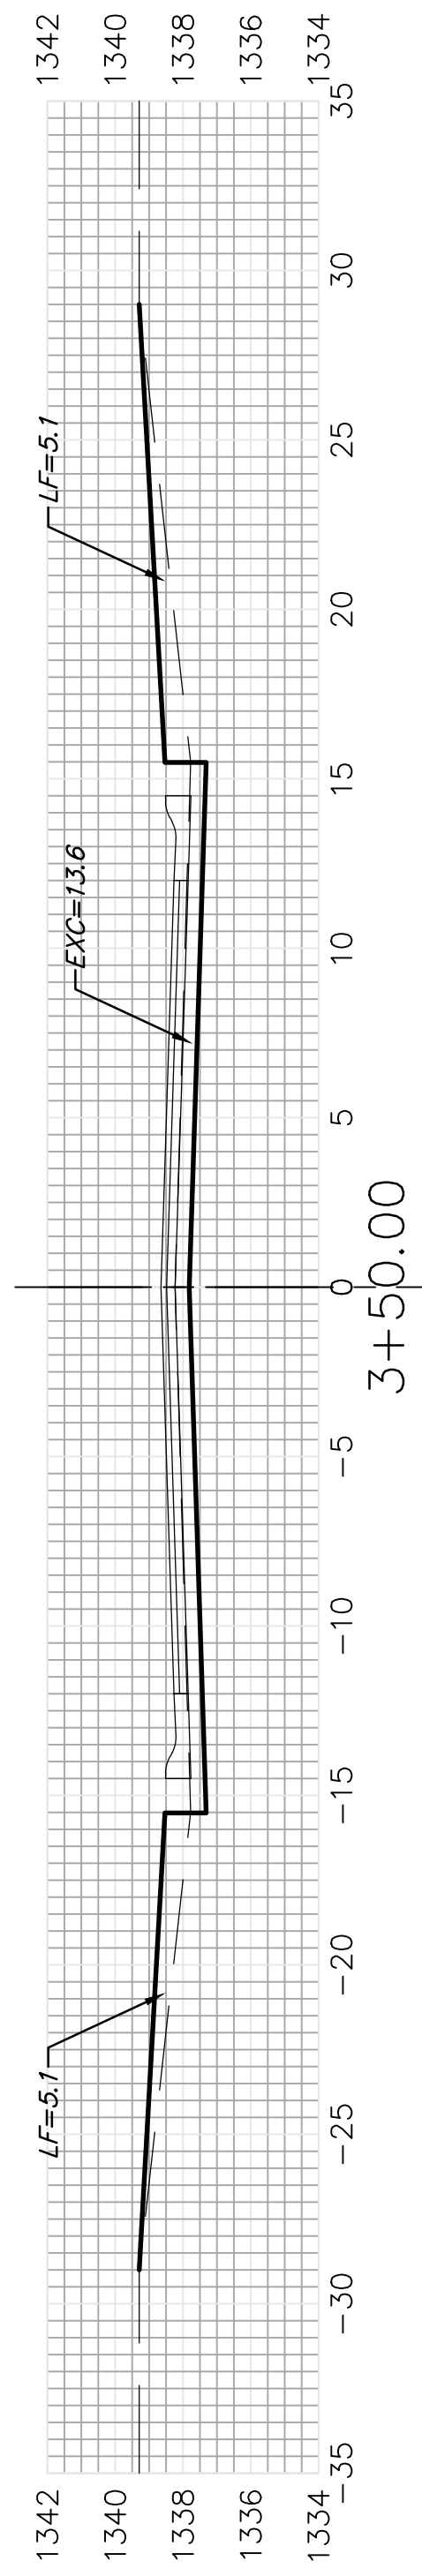


EXC = 25.2
LF = 18.9
CF = 0.0
50.00'

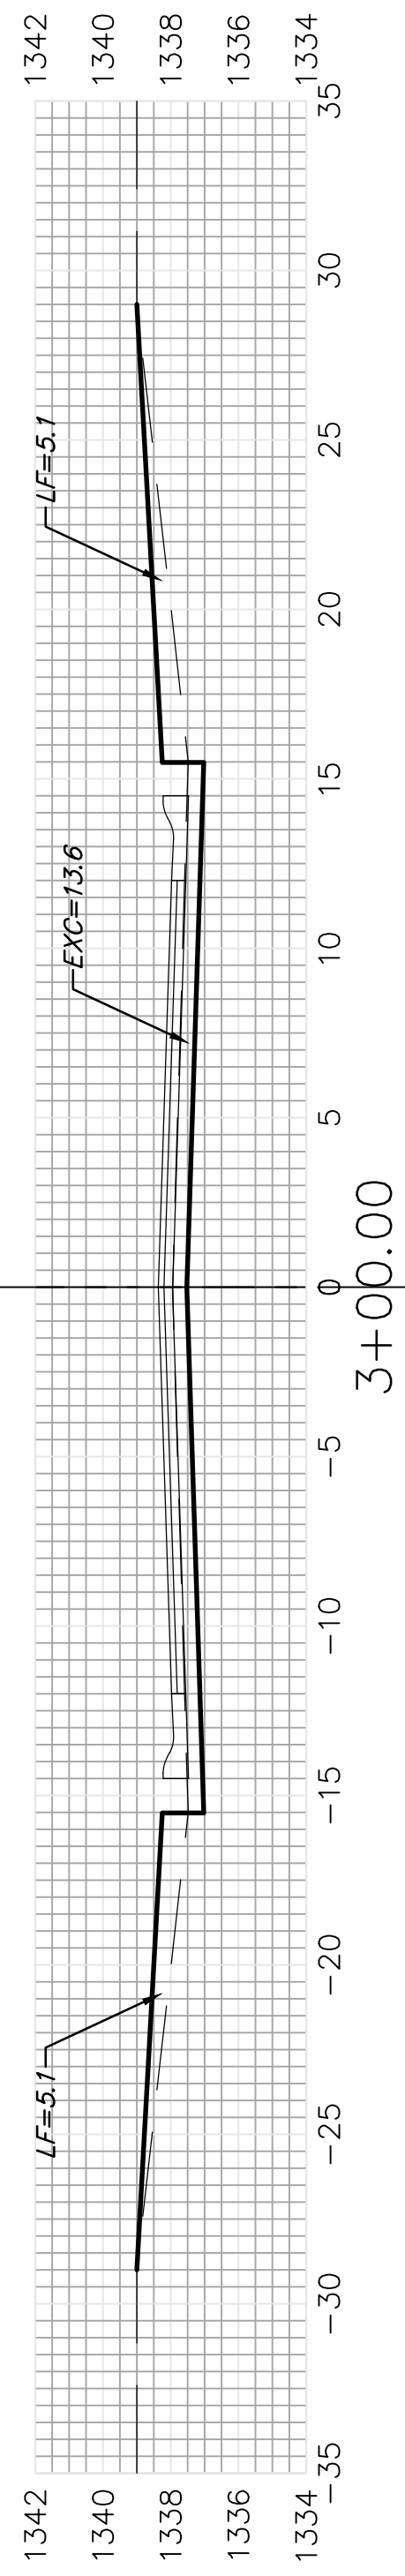


EXC = 25.2
LF = 18.9
CF = 0.0
50.00'

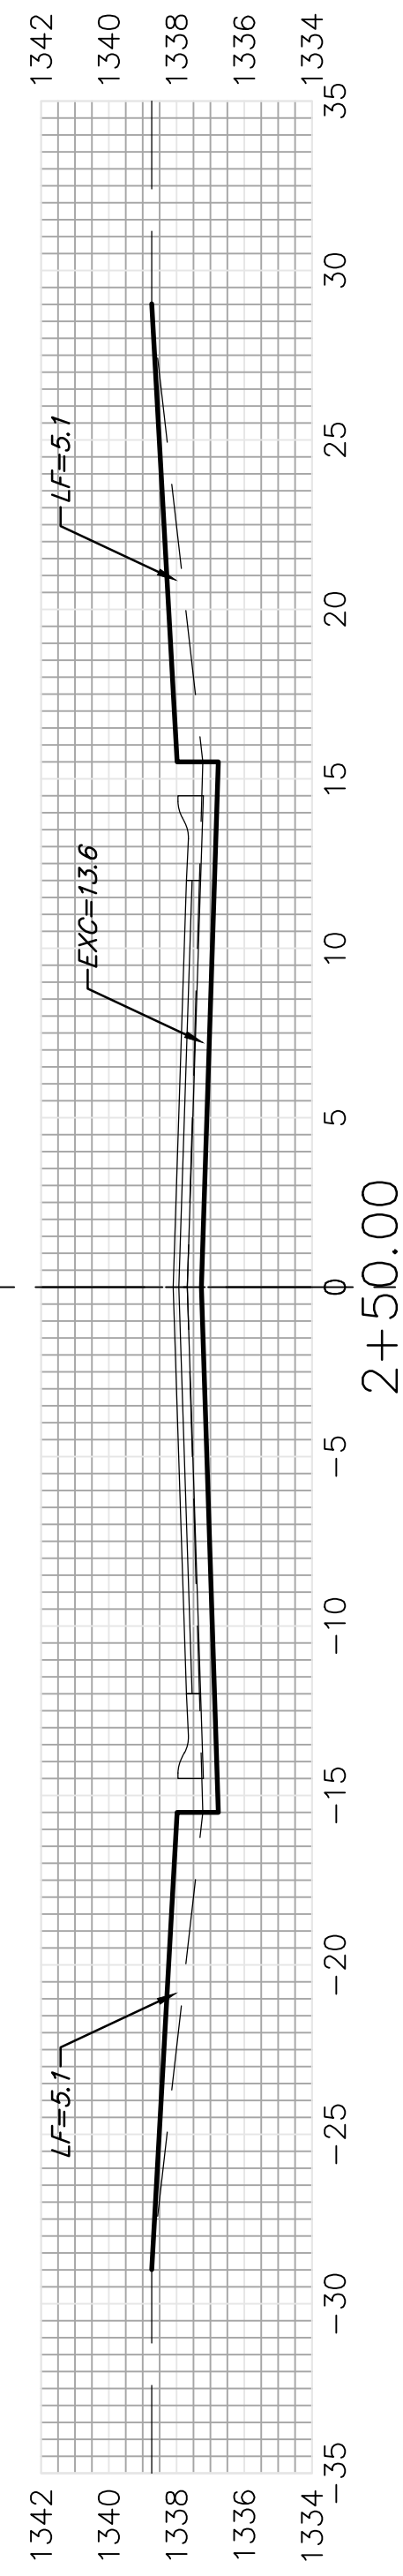


EXC = 25.2
LF = 18.9
CF = 0.0
50.00'

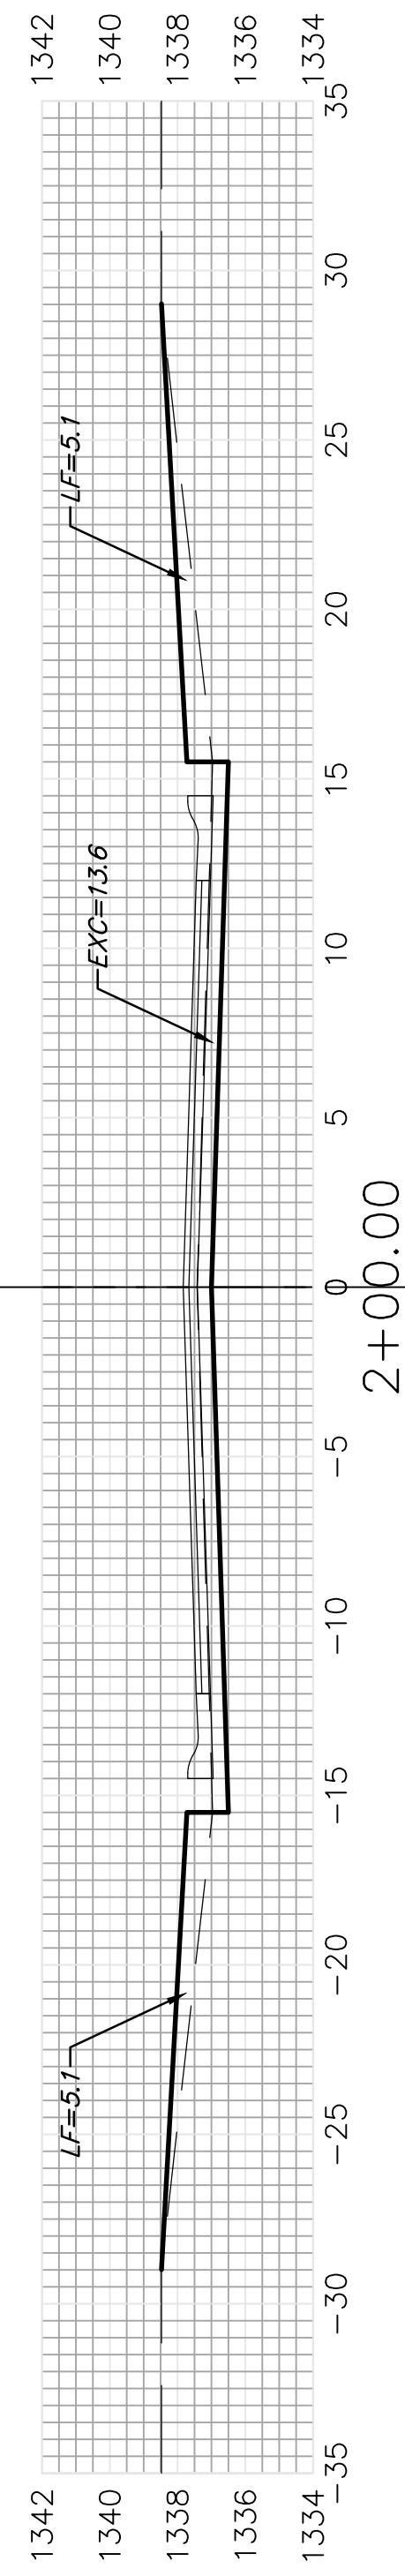


EXC = 25.2
LF = 18.9
CF = 0.0
50.00'

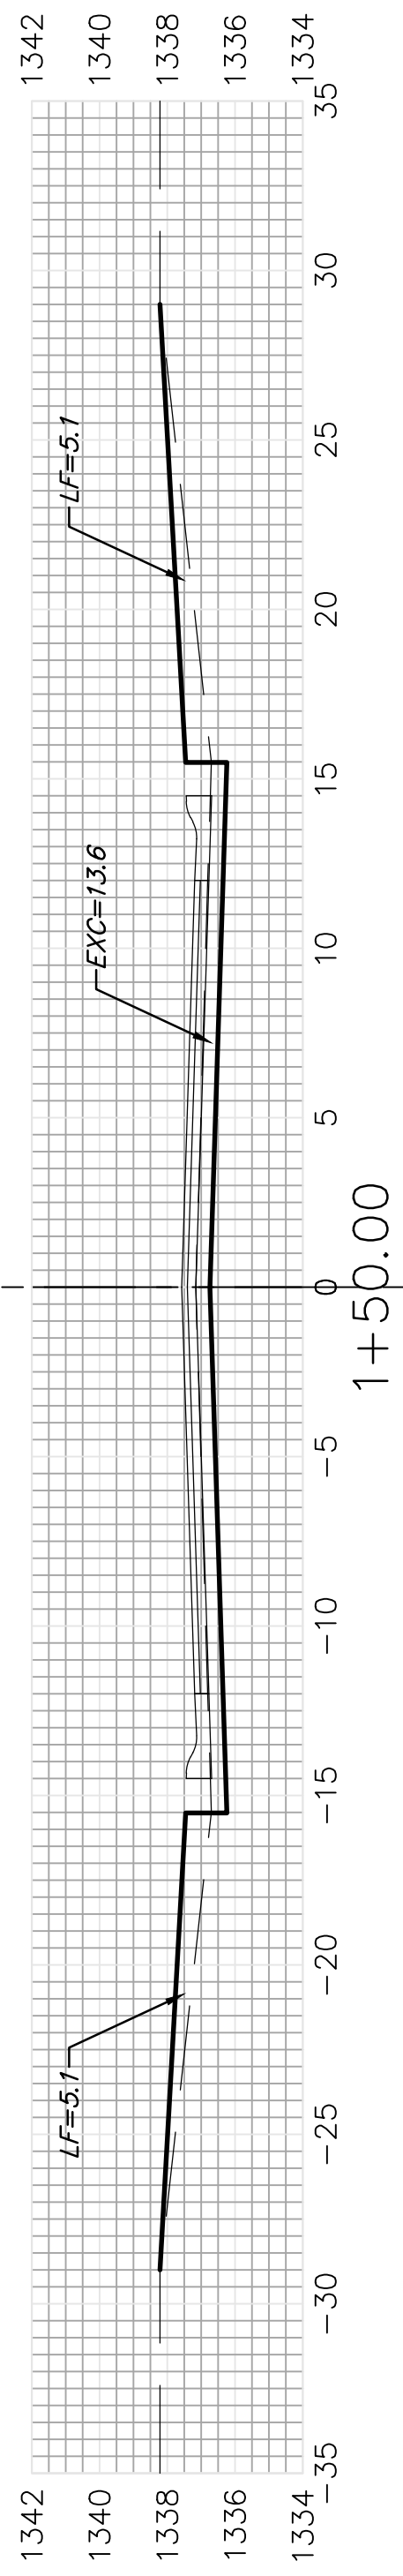


EXC = 25.2
LF = 18.9
CF = 0.0
50.00'

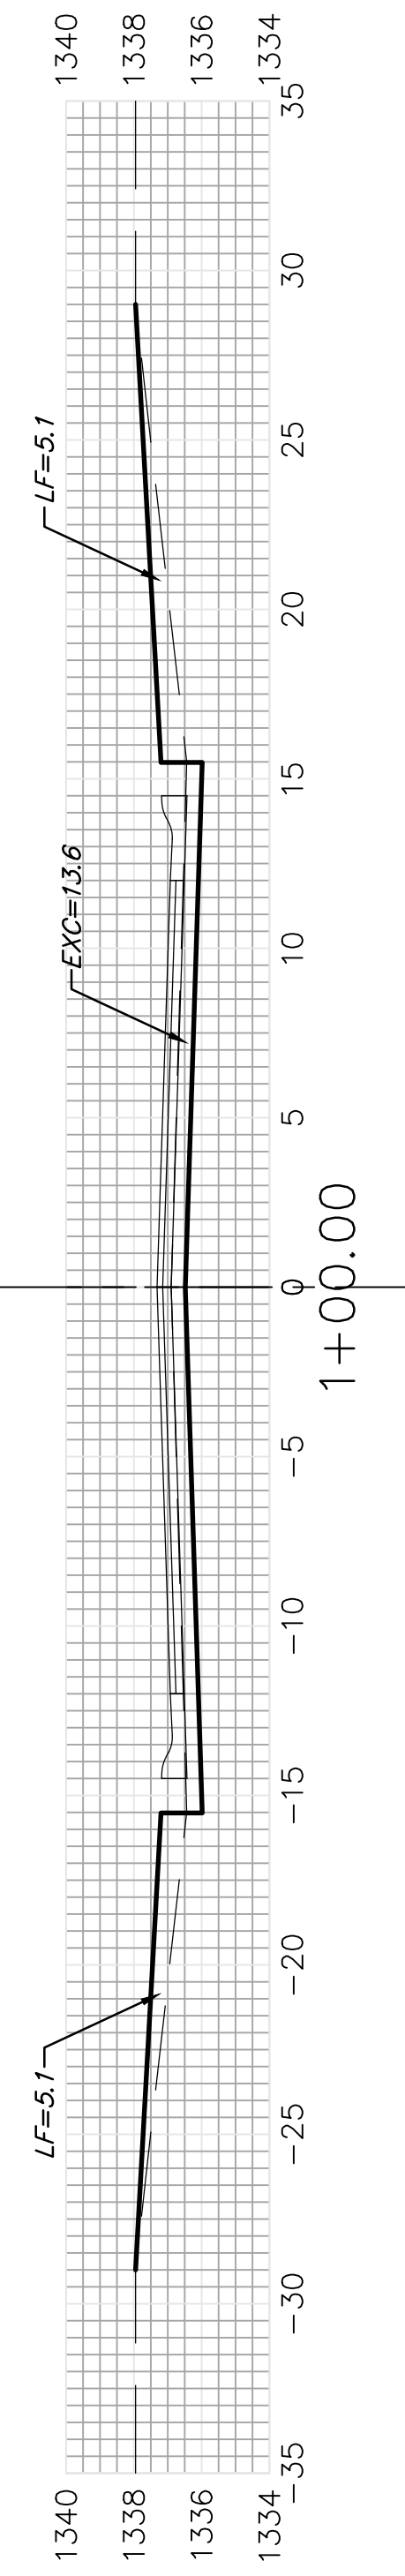

EXC = 25.2
LF = 18.9
CF = 0.0
50.00'

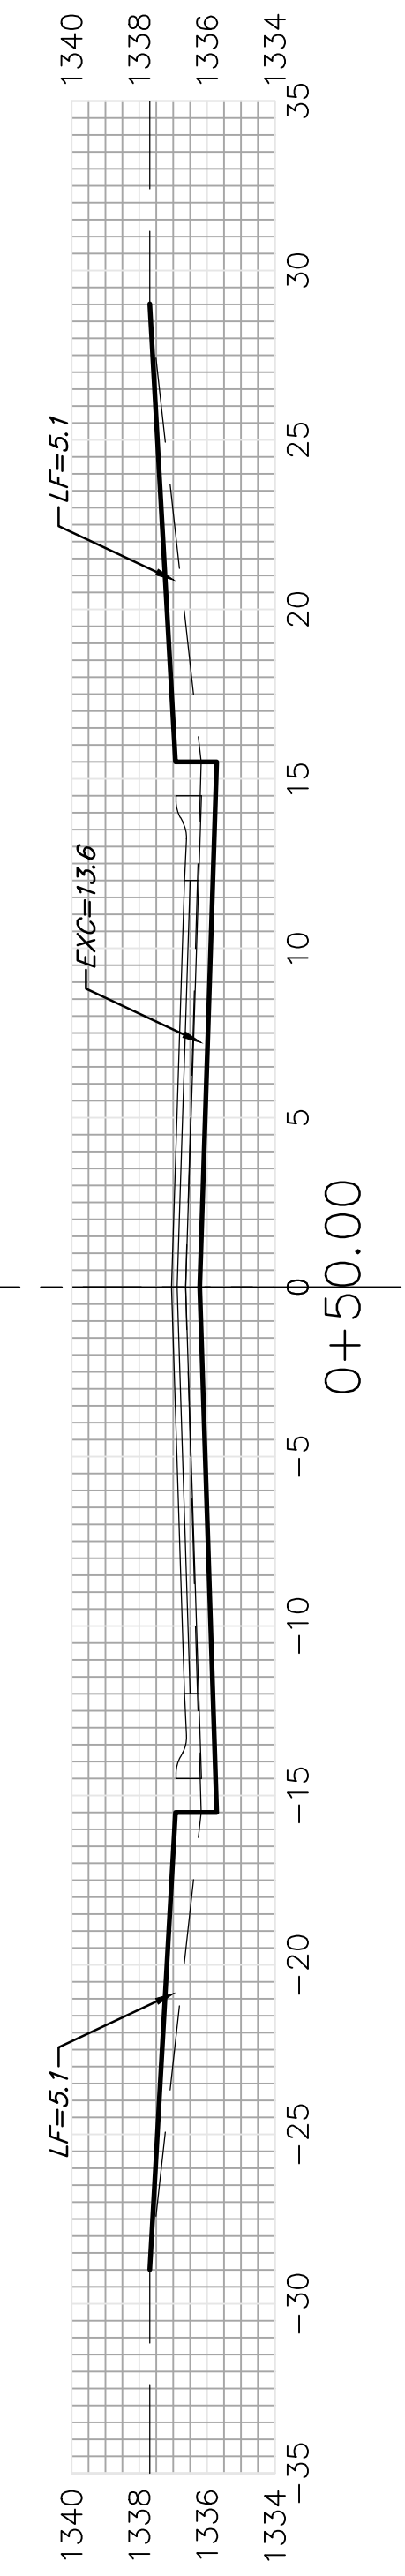

EXC = 8.4
LF = 6.3
CF = 0.0
16.73'

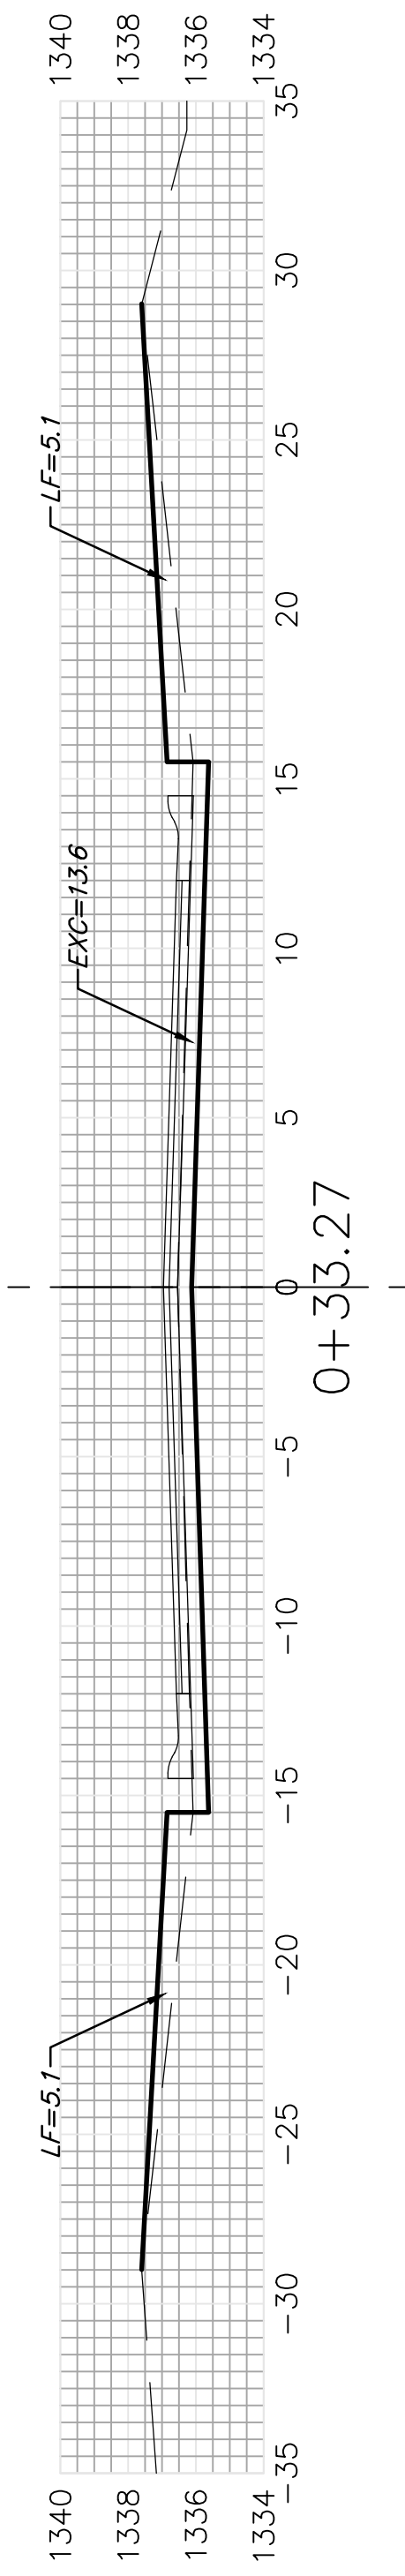

SUNNY CIR.
C

Sheet Totals
Excavation = 184.8 C.Y.
Loose Fill = 138.6 C.Y.
Compacted Fill = 0.0 C.Y.

