

PLOTTED: Tuesday, May 07, 2019 @ 04:39PM

J:\PROJECTS\2019\1801010442_HOOVER_WILSON FARMS 5TH_18442 CAD\SHOTS\505 CIVIL\SWS\18442_05_4200.DWG



STORM WATER SEWER PLAN FOR
WILSON FARMS 5TH ADDITION
 WICHITA, KANSAS

©2019 MKEC Engineering All Rights Reserved
 www.mkec.com
 These drawings and their contents, including, but not limited to, all concepts, designs, & ideas are the exclusive property of MKEC Engineering (MKEC), and may not be used or reproduced in any way without the express consent of MKEC.


LINE 1 CONT.

PROJECT NO.	468-2019-085419	
DATE	MAY 2019	
SCALE	1"=20'	
DESIGNED	DRAWN	CHECKED
SLF	CRM	SLF

NO.	REVISION	DATE

SHEET NO.
6 OF 16

NOTE:
 CONTRACTOR TO VERIFY THE DEPTH AND LOCATION OF EXISTING UTILITIES PRIOR TO CONSTRUCTION.

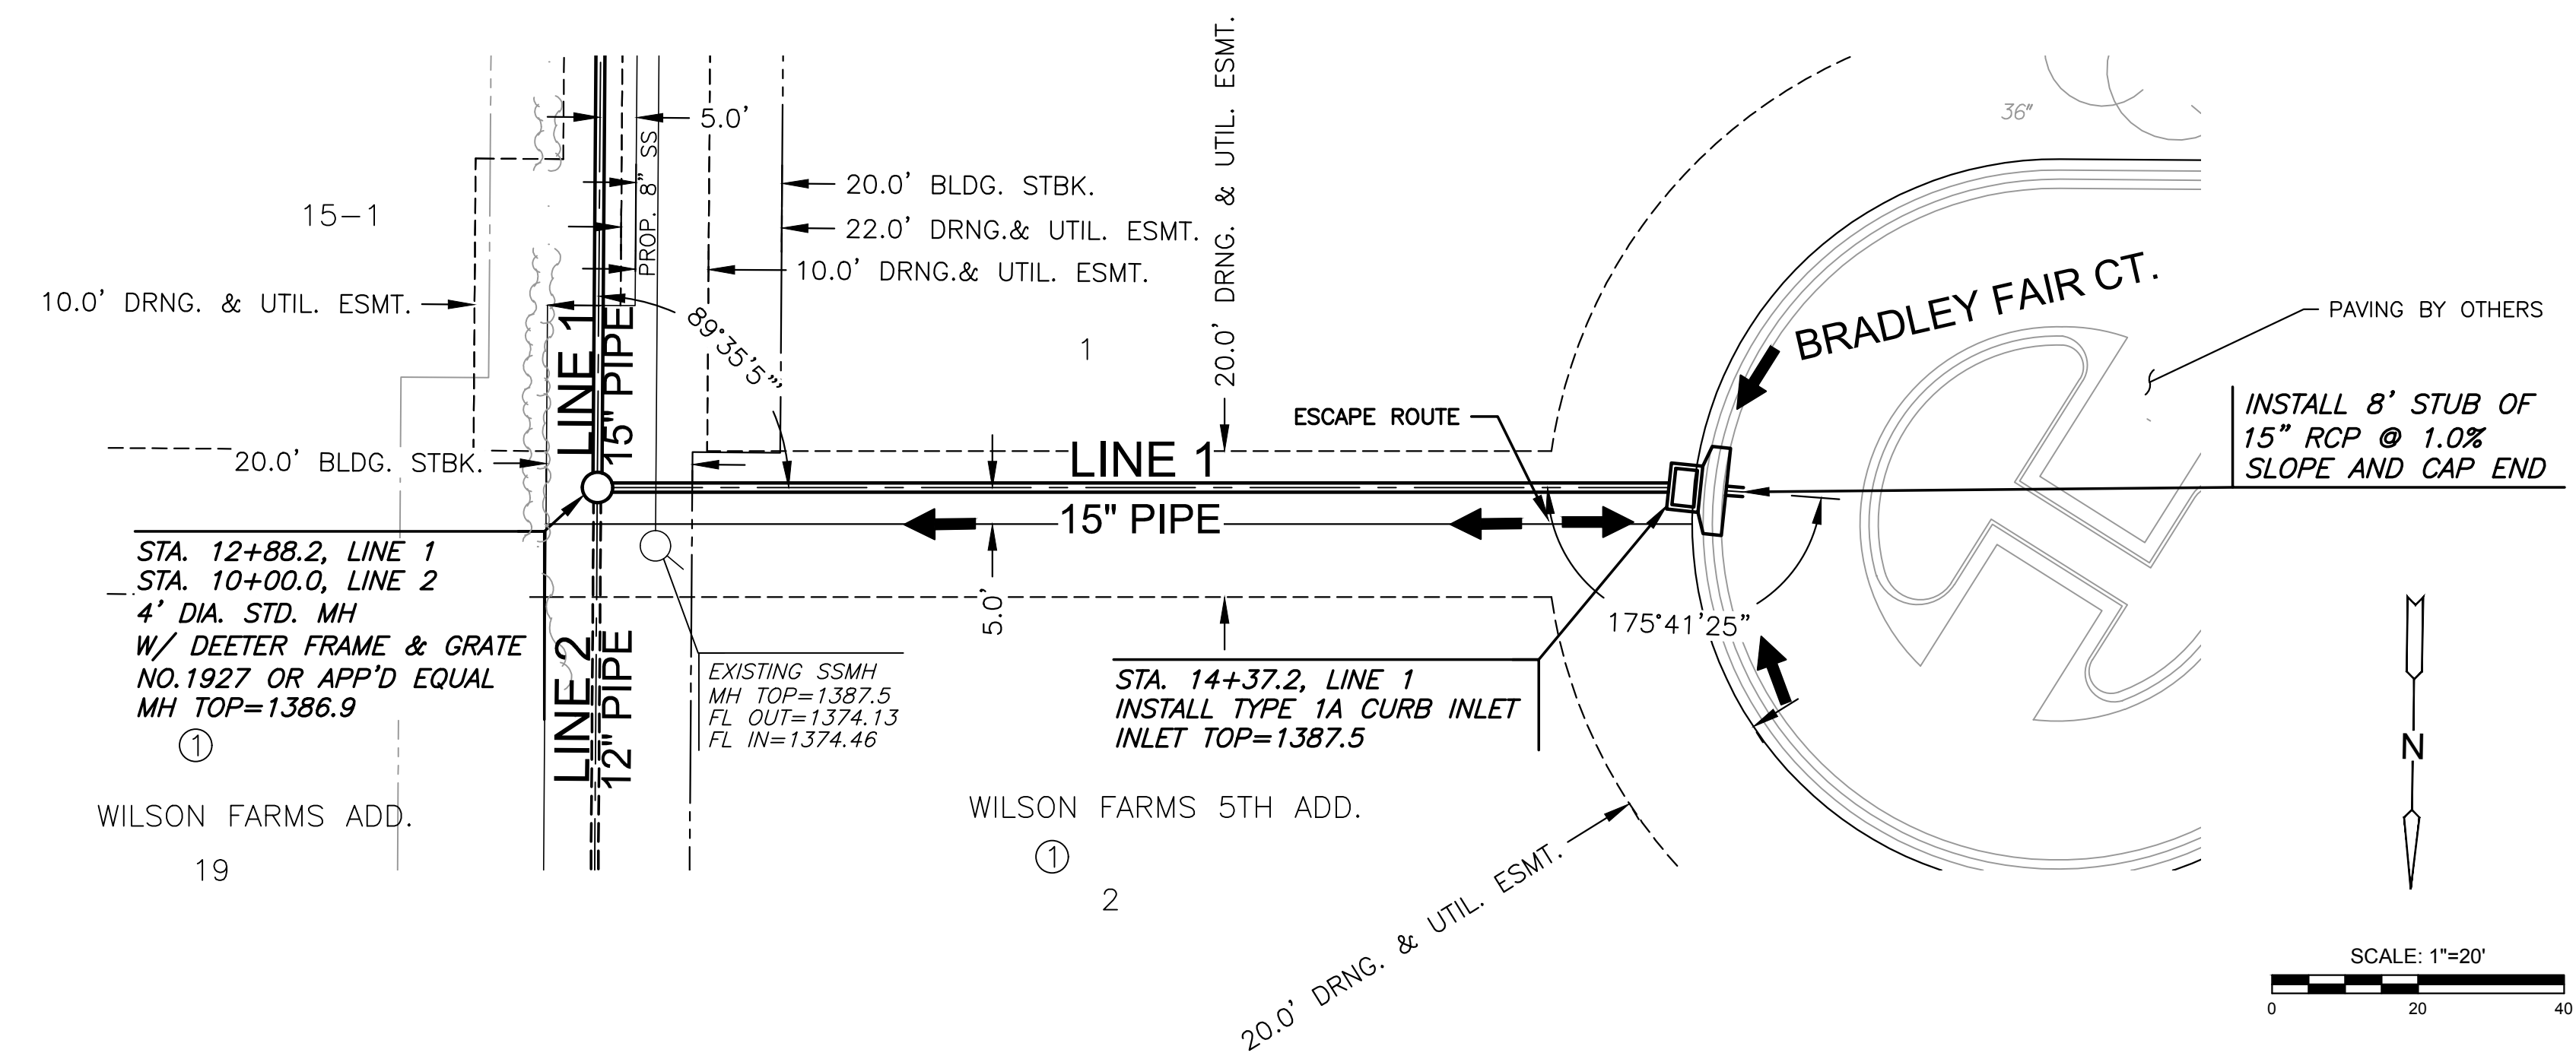

PLAN SWS LINE 1 CONT.
 PROFILE SWS LINE 1 CONT.

