

**SEWER SERVICE TABLE**

NUMBER	TYPE	LOT NO.	BLOCK NO.	STATION\OFFSET DIRECTION	4" LATERAL LENGTH	8" LATERAL LENGTH	8" MAIN FLOWLINE	4" RISER FLOWLINE	8" RISER FLOWLINE
A	CONN. TO EXIST. MH	1,2	1	1+23.03 6.77' RT.			50.50'	1324.12 (FL. OUT)	1326.37
A	CONN. TO EXIST. MH	9,10	4	1+23.03 6.77' RT.			41.0'	1324.12 (FL. OUT)	1326.33
B	8" x 4" TEE SADDLE	3	1	1+48.11 9.72' RT.	40'		1324.02	1324.85	
C	8" x 4" TEE SADDLE	8	4	2+04.05 10.68' RT.	20'		1323.80	1324.22	
D	8" x 4" TEE SADDLE	4	1	2+23.73 9.19' RT.	40'		1323.72	1324.55	
E	EXISTING WYE CONN.	5	1	2+78.06	33'		1323.36	1324.05	
F	EXISTING WYE CONN.	7	4	2+84.64 1.75' LT.	32'		1323.25	1323.92	
G	8" x 4" TEE SADDLE	6	1	3+19.60 12.75' LT.	18'		1323.14	1324.51	
H	8" x 4" TEE SADDLE	7	1	3+55.68 17.8' LT.	13'		1322.93	1323.20	
I	EXISTING WYE CONN.	8	1	4+13.20 3.00' LT.	27'		1322.63	1323.20	
J	8" x 4" TEE SADDLE	5	4	4+42.92 .60' RT.	30'		1322.48	1323.10	
K	8" x 4" TEE SADDLE	9	1	4+60.90 1.43' RT.	31'		1322.39	1323.04	
L	EXISTING WYE CONN.	4	4	4+83.21 1.0' RT.	32'		1322.28	1322.95	
M	8" x 4" TEE SADDLE	10	1	5+13.68 2.0' LT.	28'		1322.13	1322.71	
N	SEAL EXIST. WYE			5+33.74 5.50' LT.					
O	SEAL EXIST. WYE			6+04.24 1.34' LT.					
P	8" x 4" TEE SADDLE	3	4	6+21.48 5.63' RT.	26'		1322.08	1322.62	
Q	8" x 4" TEE SADDLE	13	1	6+36.54 10.0' RT.	41'		1322.13	1322.98	
R	8" x 4" TEE SADDLE	14	1	6+83.36 12.30' RT.	43'		1322.33	1323.23	
S	SEAL EXIST. WYE			7+18.59 2.61' RT.					
T	8" x 4" TEE SADDLE	2	4	7+91.54 15.50' LT.	46'		1323.00	1323.96	
U	EXISTING WYE CONN.	1	4	8+73.14 19.40' LT.	50'		1323.43	1324.47	
V	EXISTING WYE CONN.	5	2	9+10.00 23.28' LT.	NO RISER		1323.61		
W	8" x 4" TEE SADDLE	9	3	10+29.25 17.73' RT.	NO RISER		1324.20		
X	8" x 4" TEE SADDLE	6	2	10+80.38 2.08' LT.	29'		1324.63	1325.23	
Y	EXISTING WYE CONN.	8	3	10+97.35 5.25' LT.	35'		1324.71	1325.44	
Z	8" x 4" TEE SADDLE	7	3	11+38.29 4.55' LT.	35'		1324.91	1325.64	
A1	8" x 4" TEE SADDLE	6	3	11+90.85 4.14' RT.	26'		1325.18	1325.72	
A2	EXISTING WYE CONN.	7	2	11+97.28 5.53' RT.	39'		1325.21	1326.02	
A3	8" x 4" TEE SADDLE	8	2	12+42.92 15.38' RT.	46'		1325.44	1326.40	
A4	EXISTING WYE CONN.	5	3	12+56.52 18.32' RT.	NO RISER		1325.51		
A5	8" x 4" TEE SADDLE	4	3	13+46.79 22.11' RT.	NO RISER		1326.00		
A6	SEAL EXISTING WYE			14+07.68 20.29' RT.					
A7	SEAL EXISTING WYE			14+18.00 15.55' RT.					
A8	SEAL EXISTING WYE			14+95.14 6.65' RT.					
A9	8" x 4" TEE SADDLE	3	3	15+41.93 13.0' RT.	17'		1327.08	1327.43	
A10	SEAL EXISTING WYE			15+86.00 13.40' RT.					
A11	CONN. TO EXIST. MH	1,2	3	16+37.22 7.0' RT.		23'	1327.47 (FL. OUT)		1329.62
B1	EXISTING WYE CONN.	15	1	0+94.22 6.62' LT.	27'		1323.19	1323.75	
B2	EXISTING WYE CONN.	4	2	1+05.82 6.70' LT.	39'		1323.25	1324.06	
B3	8" x 4" TEE SADDLE	3	2	1+56.68 6.75' LT.	37'		1323.50	1324.70	
B4	EXISTING WYE CONN.	2	2	2+00.81 4.05' RT.	26'		1323.72	1324.26	
B5	8" x 4" TEE SADDLE	16	1	2+06.06 6.64' RT.	43'		1323.75	1324.65	
B6	CONN. TO EXIST. MH	1	2	2+18.06 14.10' RT.	NO RISER		1323.93 (FL. OUT)		
C1	8" x 4" TEE SADDLE	5	0	0+63.39 14.91' RT.	NO RISER		1326.25		
C2	EXISTING WYE CONN.	9	2	1+01.40 21.53' RT.	52'		1326.46	1327.54	
C3	8" x 4" TEE SADDLE	10	2	1+32.06 20.33' RT.	50'		1326.60	1327.64	
C4	8" x 4" TEE SADDLE	11	2	1+72.60 8.88' RT.	39'		1326.78	1327.59	
C5	CONN. TO EXIST. MH	12,13	2	1+86.95 1.28' RT.		56'	1326.86 (FL. OUT)		1329.08
C6	8" x 4" TEE SADDLE	14,15	2	2+88.26 35.12' RT.	65'		1327.42	1328.77	
C7	CONN. TO EXIST. MH	16,17	2	3+77.33 30.57' RT.	62'		1327.98 (FL. OUT)	1331.27	
C7	CONN. TO EXIST. MH	1,2	0	3+77.33 30.57' RT.			1327.98 (FL. OUT)		

(REFER TO CITY OF WICHITA PROJ. NO. 1670 PPS)  
(REFER TO CITY OF WICHITA PROJ. NO. 1670 PPS)



(REFER TO CITY OF WICHITA PROJ. NO. 1670 PPS)

(REFER TO CITY OF WICHITA PROJ. NO. 1670 PPS)

(REFER TO CITY OF WICHITA PROJ. NO. 1670 PPS)

NOTE: ELEVATIONS SHOWN ARE MSL DATUM.  
SUBTRACT 1187.40 FOR CITY DATUM.

**FOR INFORMATION ONLY**

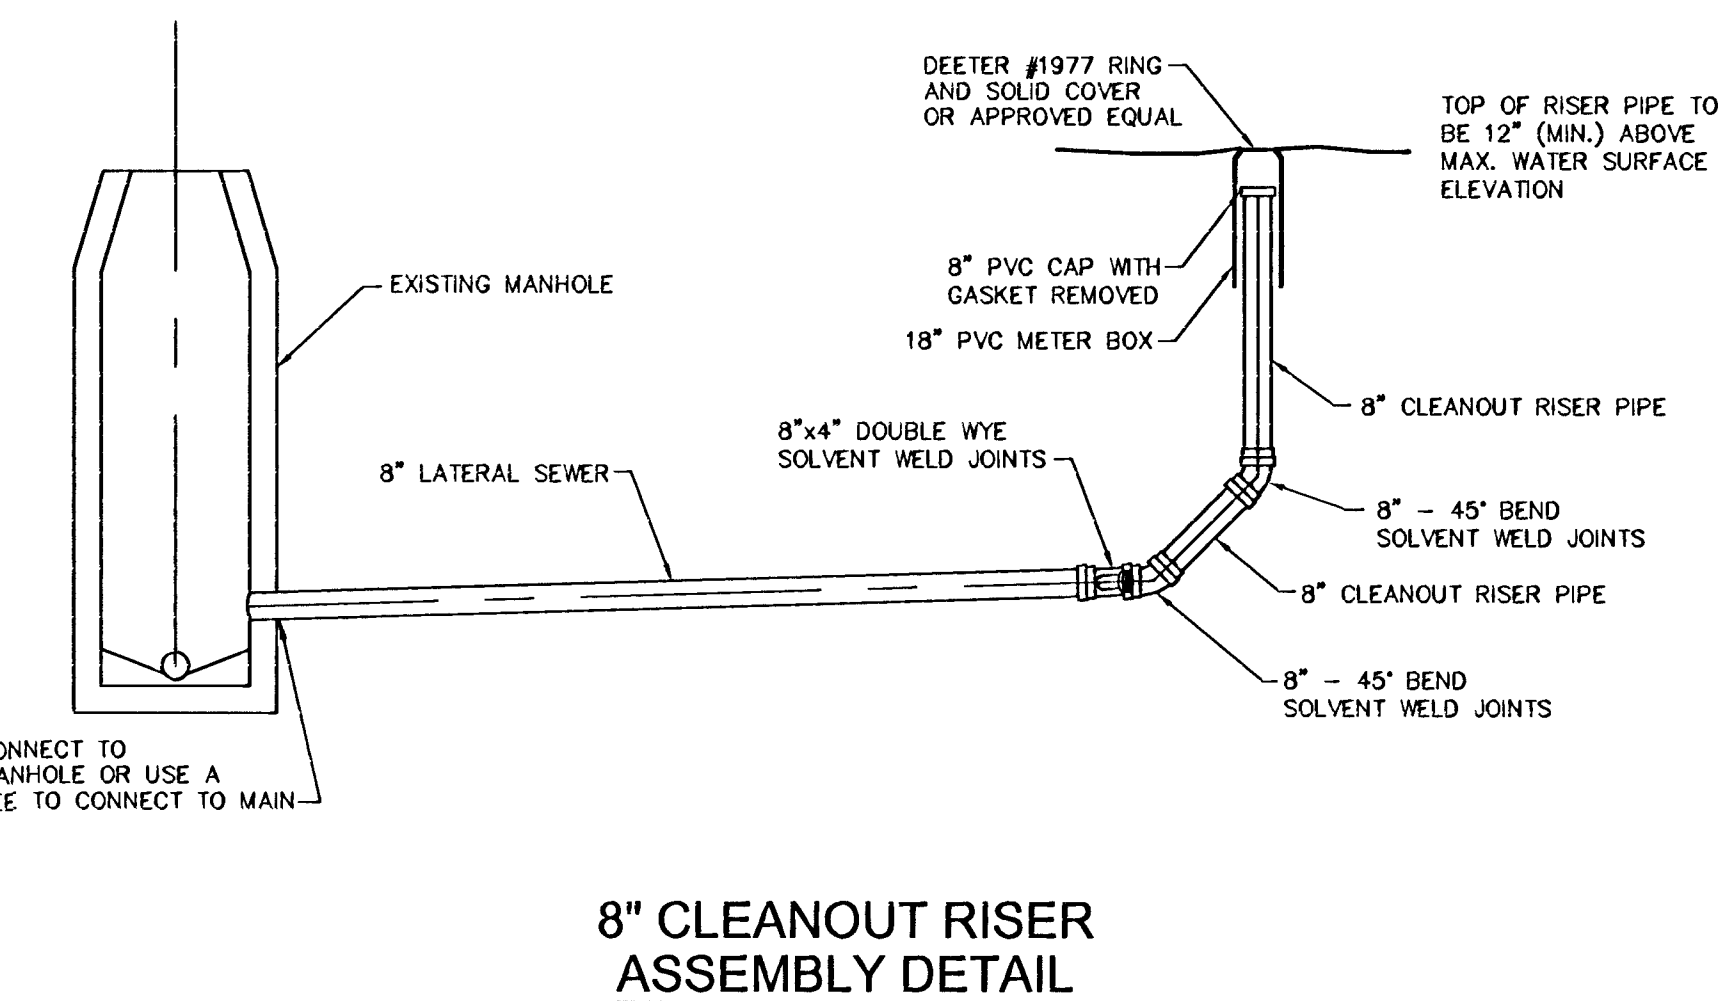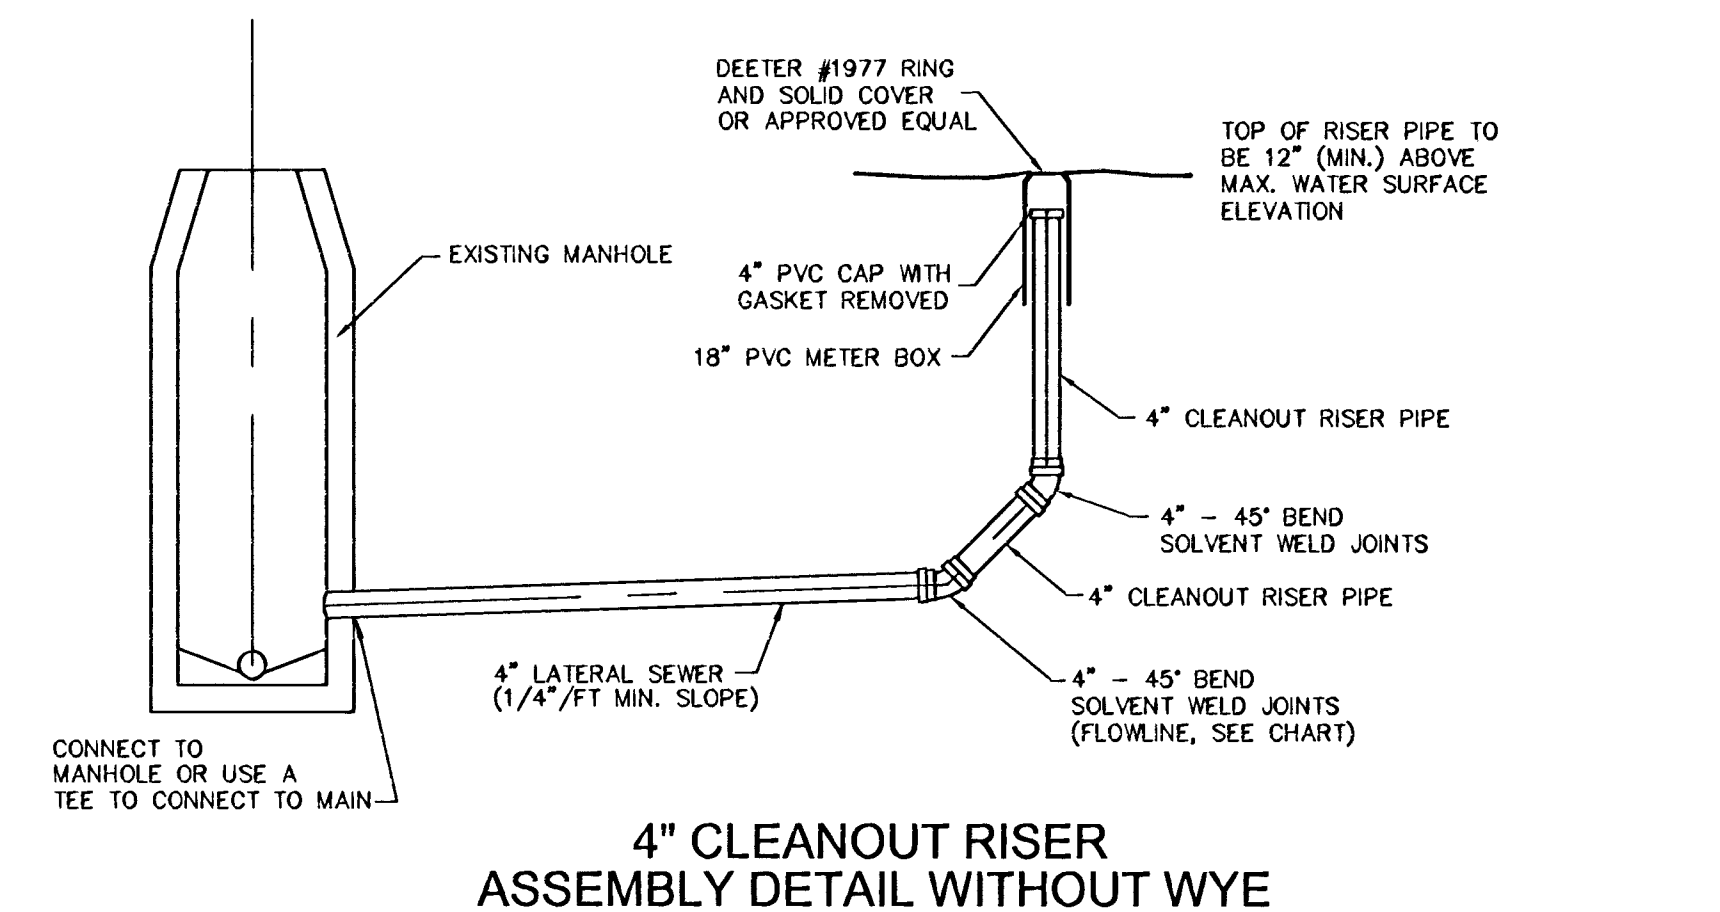

**SANITARY SEWER SERVICE TABLE  
CONQUEST NORTH 2ND ADDITION  
WICHITA, KANSAS**

<p><b>Ruggles &amp; Bohm, P.A.</b> Engineering, Surveying, Land Planning 924 North Main Wichita, Kansas 67203 www.rbkansas.com</p>	DESIGN	TCR	SHEET 2 OF 2
	DRAWN	EJB	
	REVIEW		
	UTILITY		
DRAWING FILE	PROJECT NUMBER	DATE	
Utility [SS Service]	1670	June 27, 2006	