


# CONSTRUCTION PLANS FOR 37th STREET BOOSTER PUMP STATION PUMP REPLACEMENT CITY OF WICHITA

SEDGWICK COUNTY, KANSAS  
CITY OF WICHITA PROJECT NO. 448-90866  
OCA NO. 678071  
GARY JANZEN, P.E., CITY ENGINEER

PROJECT LOCATION  
37TH STREET BOOSTER PUMP STATION

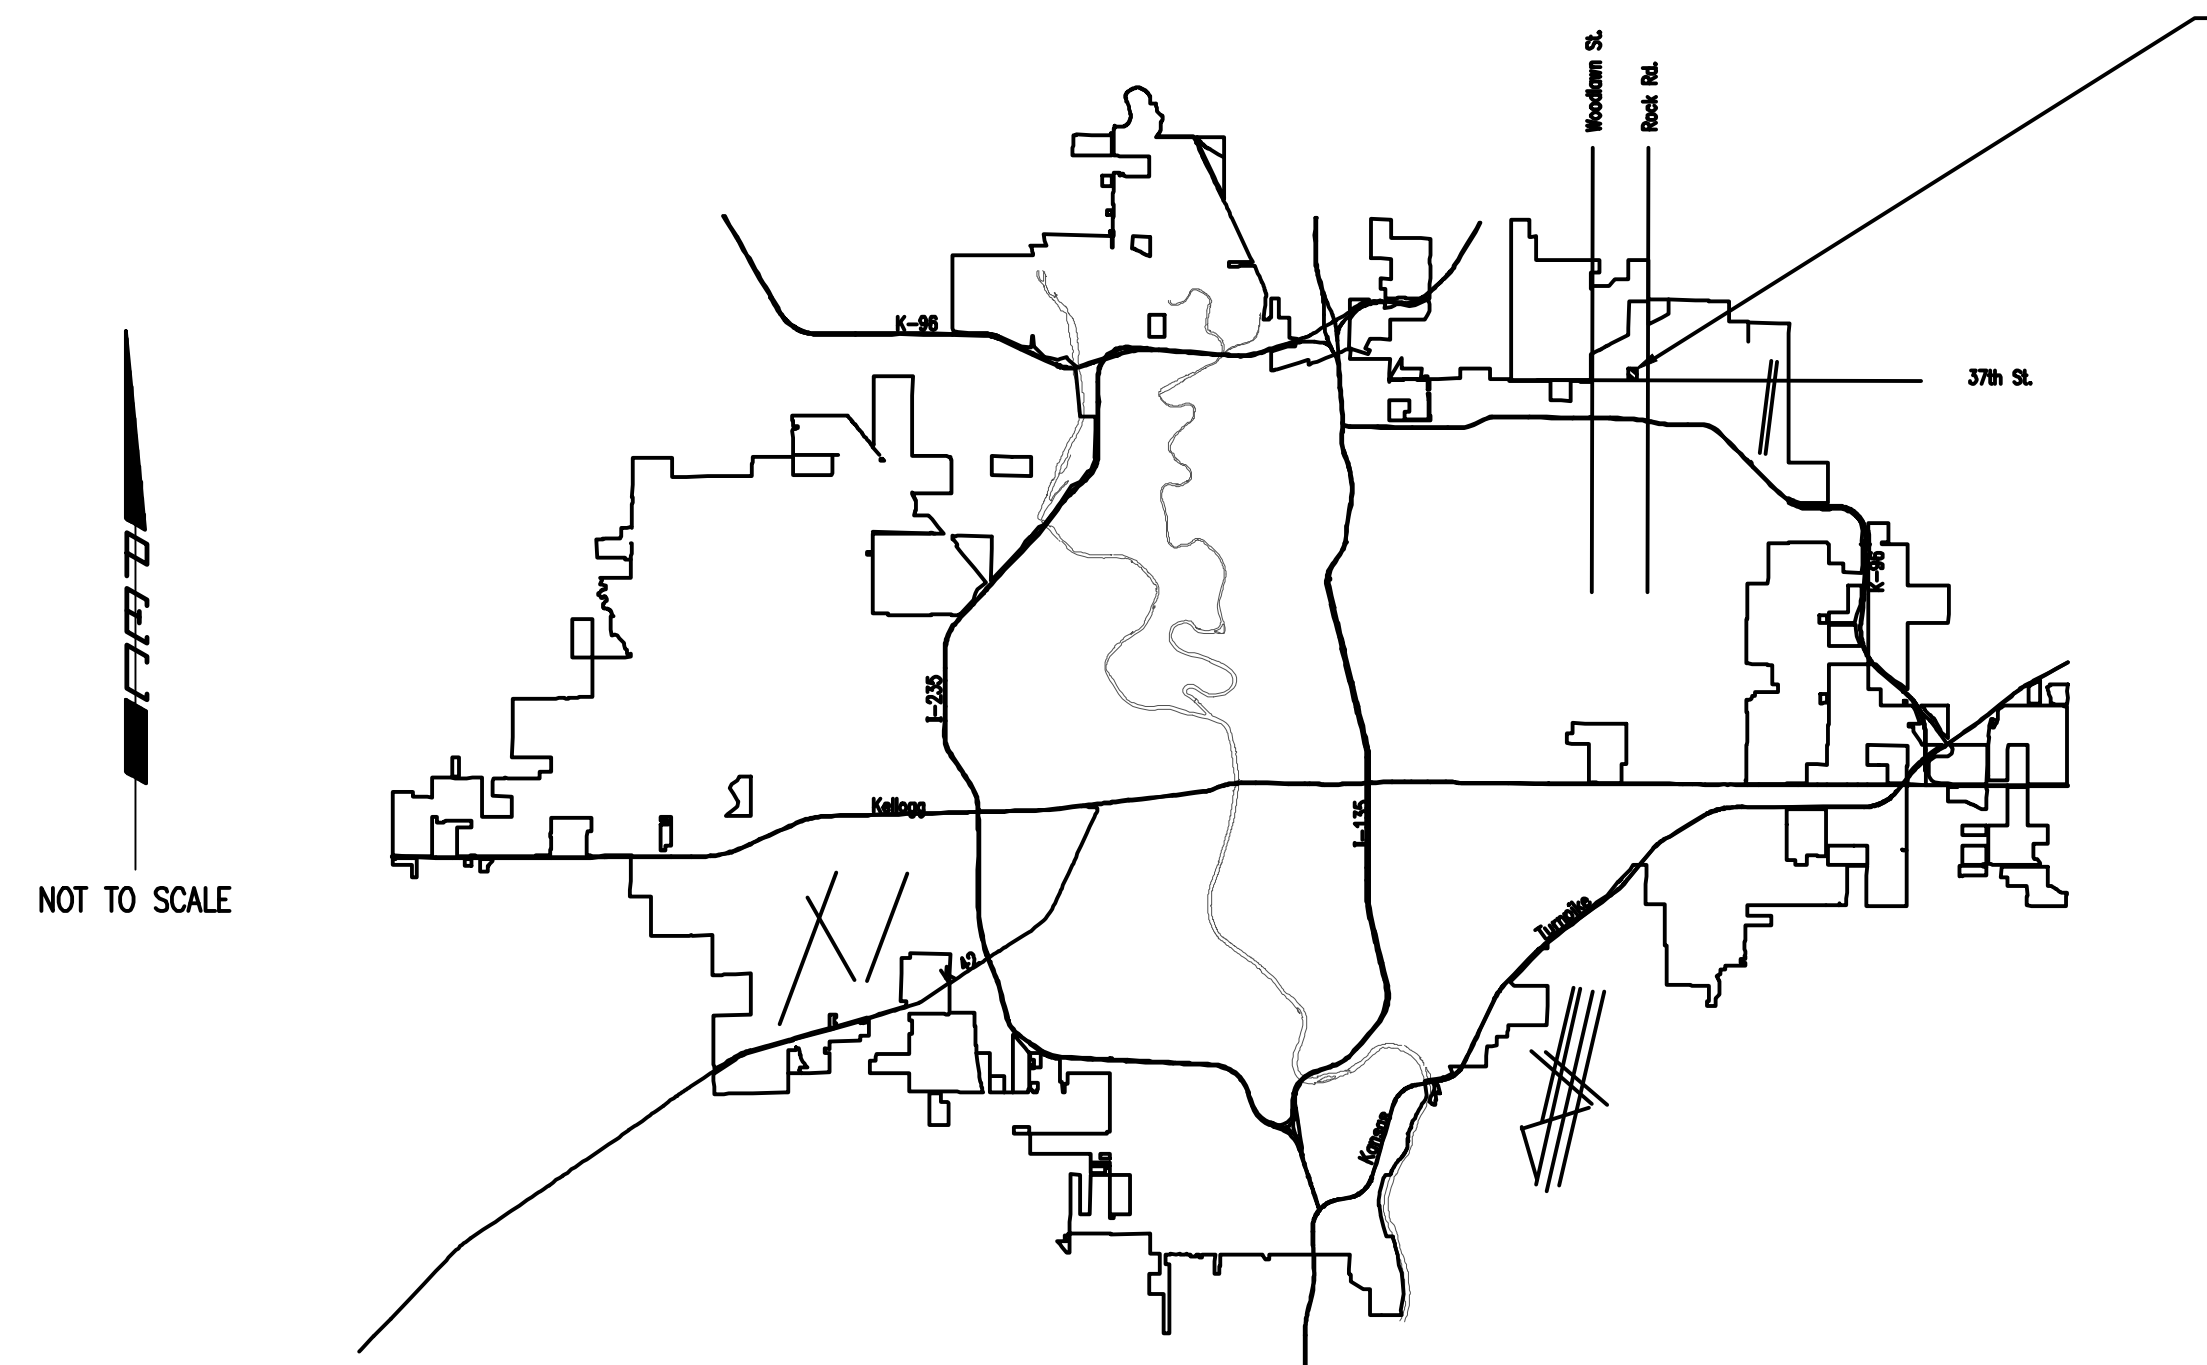

VICINITY MAP

## INDEX OF SHEETS

### TITLE SHEET

### CIVIL

- C1 KEY MAP & GENERAL NOTES
- C2 PIPING PLAN - DEMOLITION
- C3 PIPING PLAN - MODIFICATION
- C4 PIPING SECTIONS - DEMOLITION / MODIFICATION
- C5 PIPING SECTIONS

### ARCHITECTURAL

- A1 ARCHITECTURAL IMPROVEMENTS

### STRUCTURAL

- S1 STRUCTURAL GENERAL NOTES
- S2 FOUNDATION & ROOF FRAMING PLANS

### MECHANICAL

- M1.1 MECHANICAL COVER SHEET
- M2.1 MECHANICAL FLOOR PLAN
- M3.1 MECHANICAL DETAILS & SCHEDULES

### ELECTRICAL

- E0.1 ELECTRICAL LEAD SHEET
- E0.2 ELECTRICAL ONE-LINE DIAGRAM - DEMOLITION
- E0.3 ELECTRICAL ONE-LINE DIAGRAM - PROPOSED
- E1.1 ELECTRICAL DETAILS
- E1.2 ELECTRICAL DETAILS
- E2.1 ELECTRICAL DEMOLITION PLAN
- E4.1 ELECTRICAL POWER PLAN

## DECEMBER 2019

PEC PROJECT NO. 34-170920-000-0042

PLANS PREPARED BY  
**PROFESSIONAL ENGINEERING CONSULTANTS, P.A.**  
ENGINEERS  
WICHITA, KANSAS

