

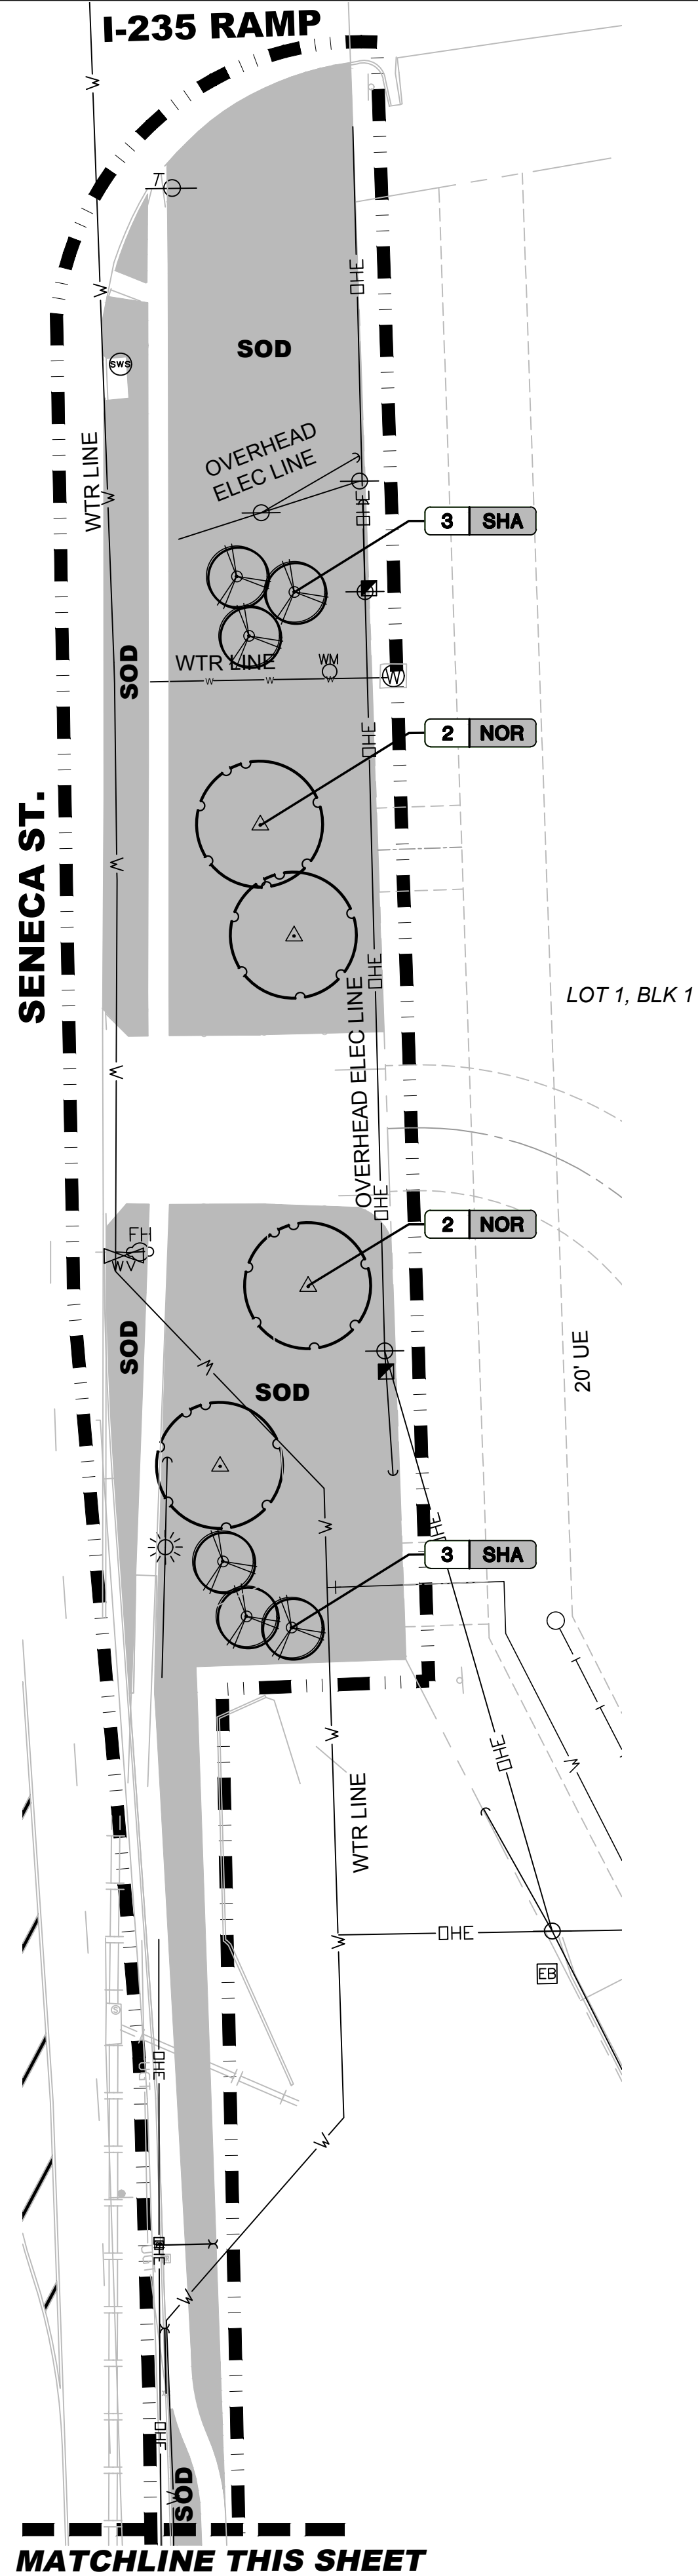


PLOTTED: Wednesday, May 15, 2019 @ 09:22AM


J:\PROJECTS\2017\17010143_LANGE_STEEPLE BAY_1743_CADD\SHOTS\02 CIVIL\LANDSCAPE\PUBLIC_STREET\1743 STREET LANDSCAPE 4.DWG

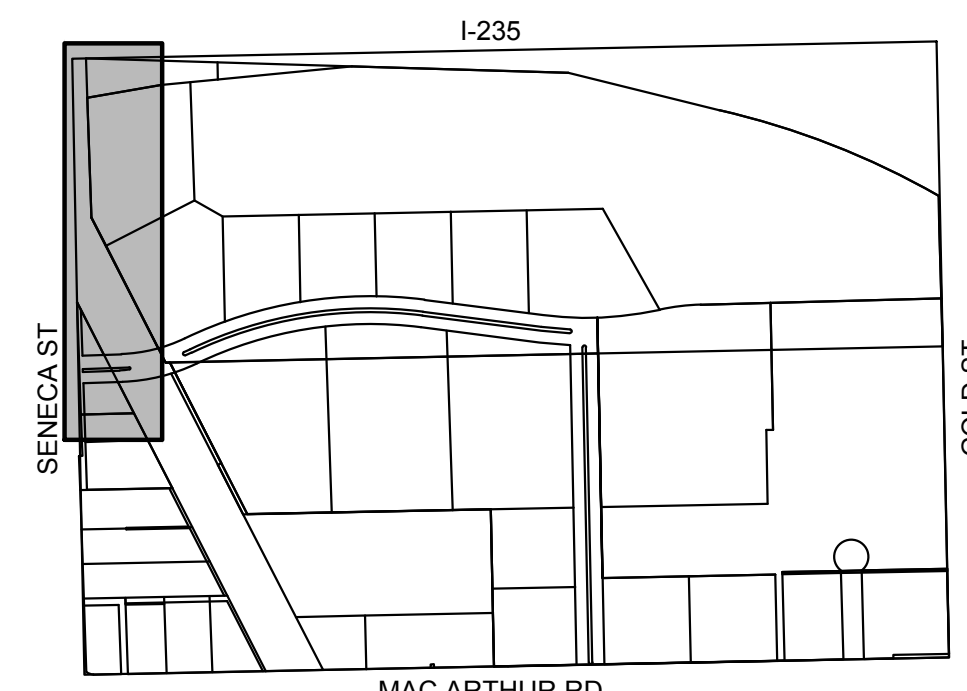

MATCHLINE THIS SHEET

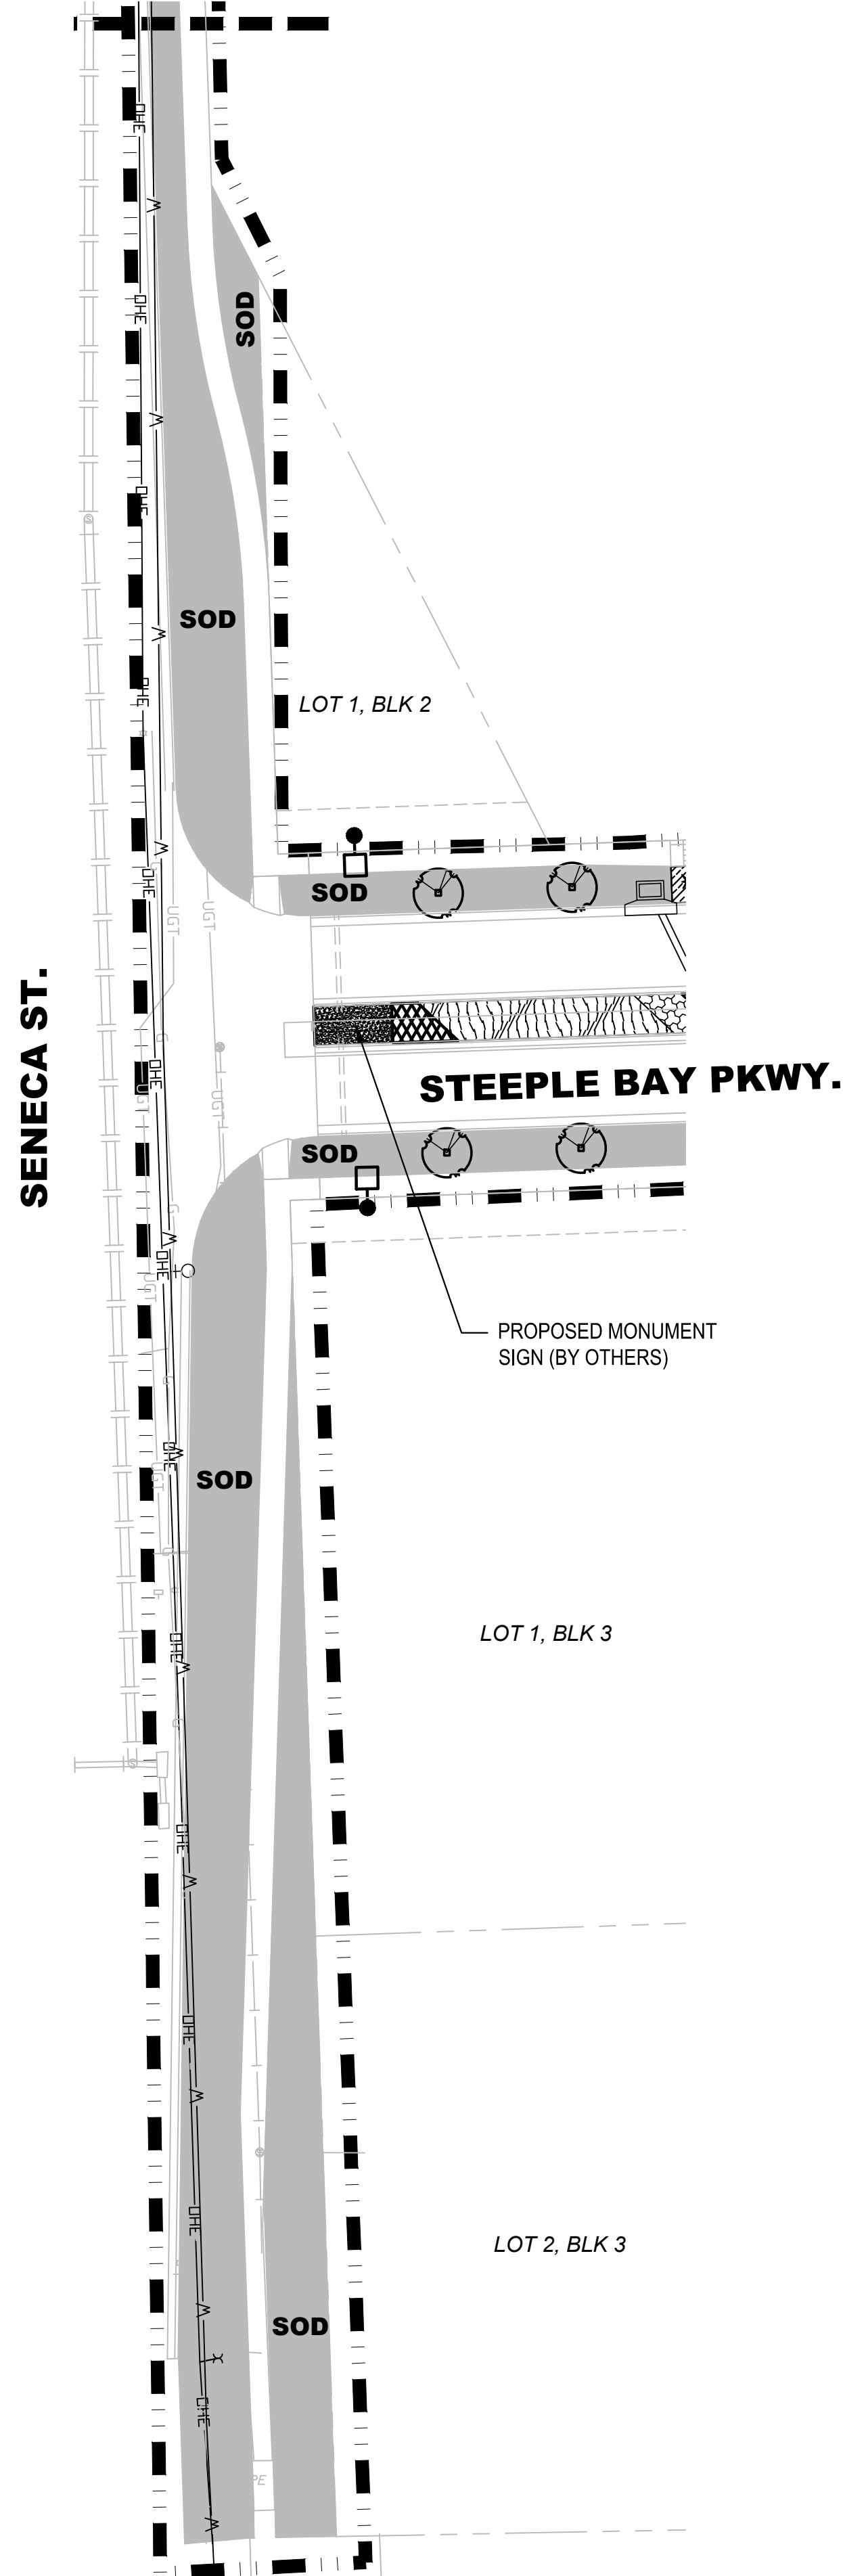

VICINITY MAP

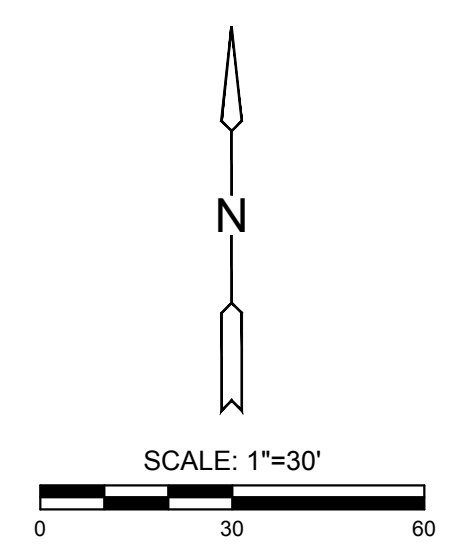

LEGEND

- SOD
- UNDERGROUND TELEPHONE
- OVERHEAD ELECTRICAL
- SANITARY SEWER
- STORM WATER SEWER
- WATER LINE
- GAS LINE
- FENCE
- LIMITS OF LANDSCAPING



PART B: LIGHTING & LANDSCAPE PLANS FOR
STEEPLE BAY ADDITION
 WICHITA, KANSAS



©2019 MKEC Engineering All Rights Reserved www.mkec.com
 These drawings and their contents, including, but not limited to, all concepts, designs, & ideas are the exclusive property of MKEC Engineering (MKEC), and may not be used or reproduced in any way without the express consent of MKEC.

LANDSCAPE PLAN

PROJECT NO.	1701010143	
DATE	MAY 2019	
SCALE	1" = 30'	
DESIGNED	DML	
DRAWN	DML	
CHECKED	JAG	
NO.	REVISION	DATE