
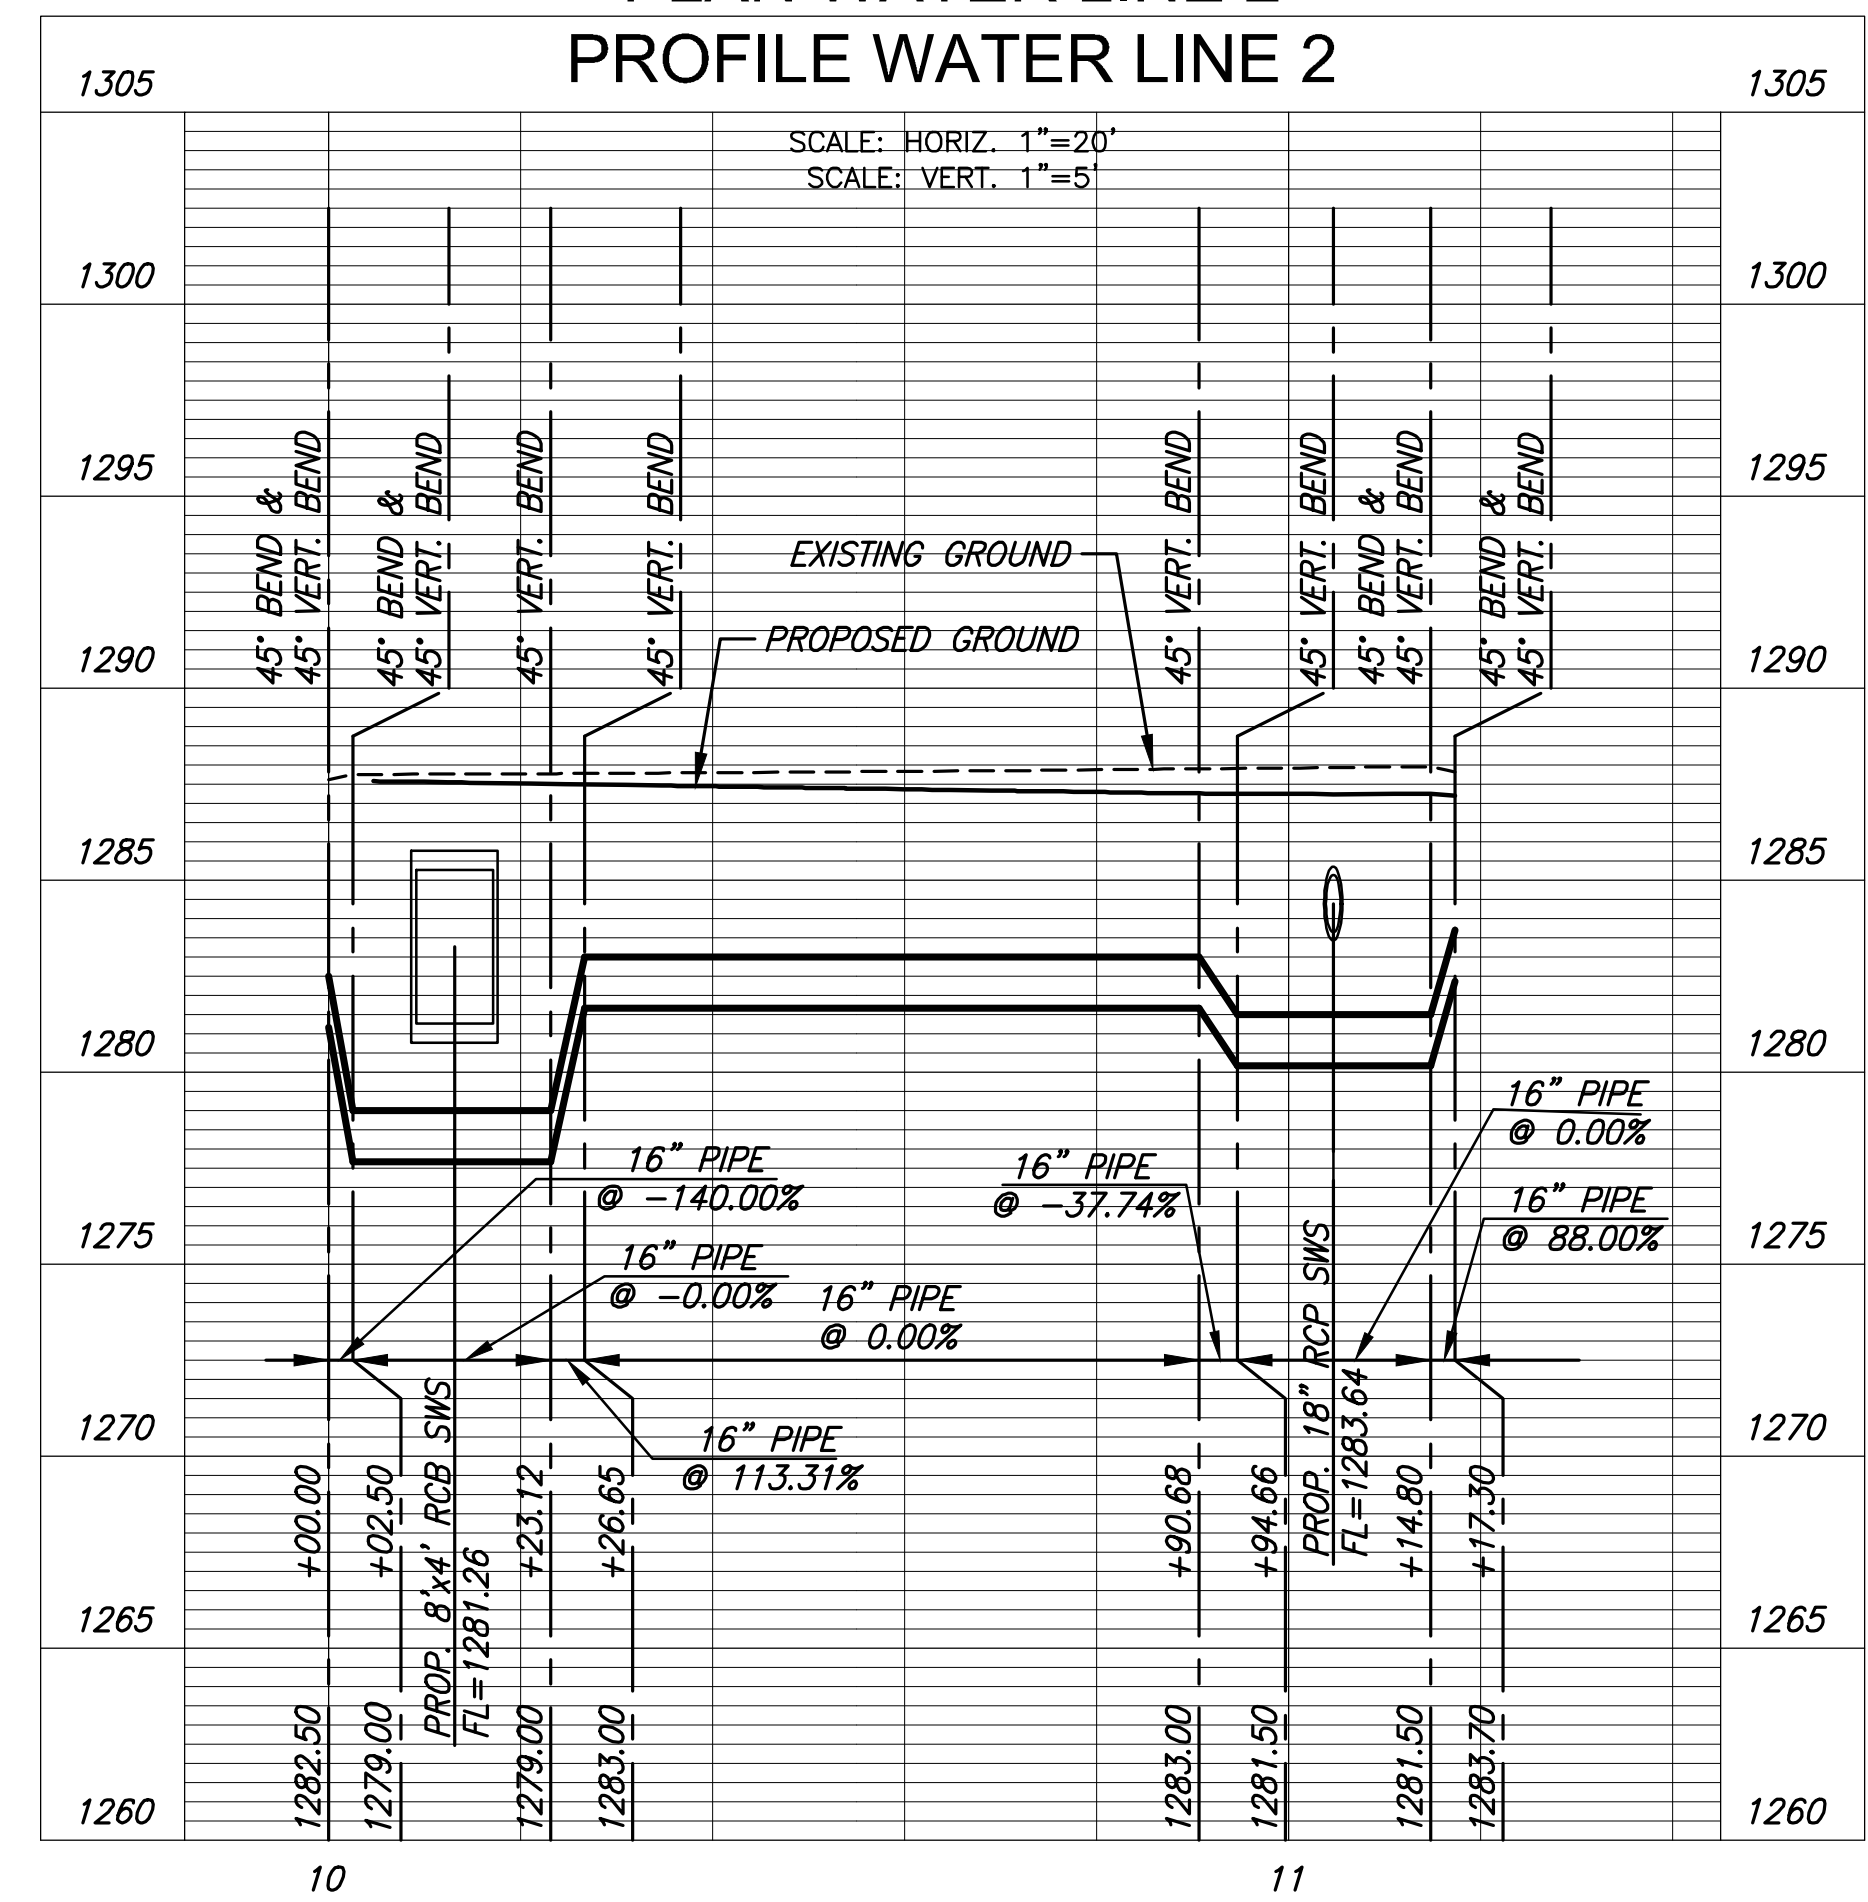
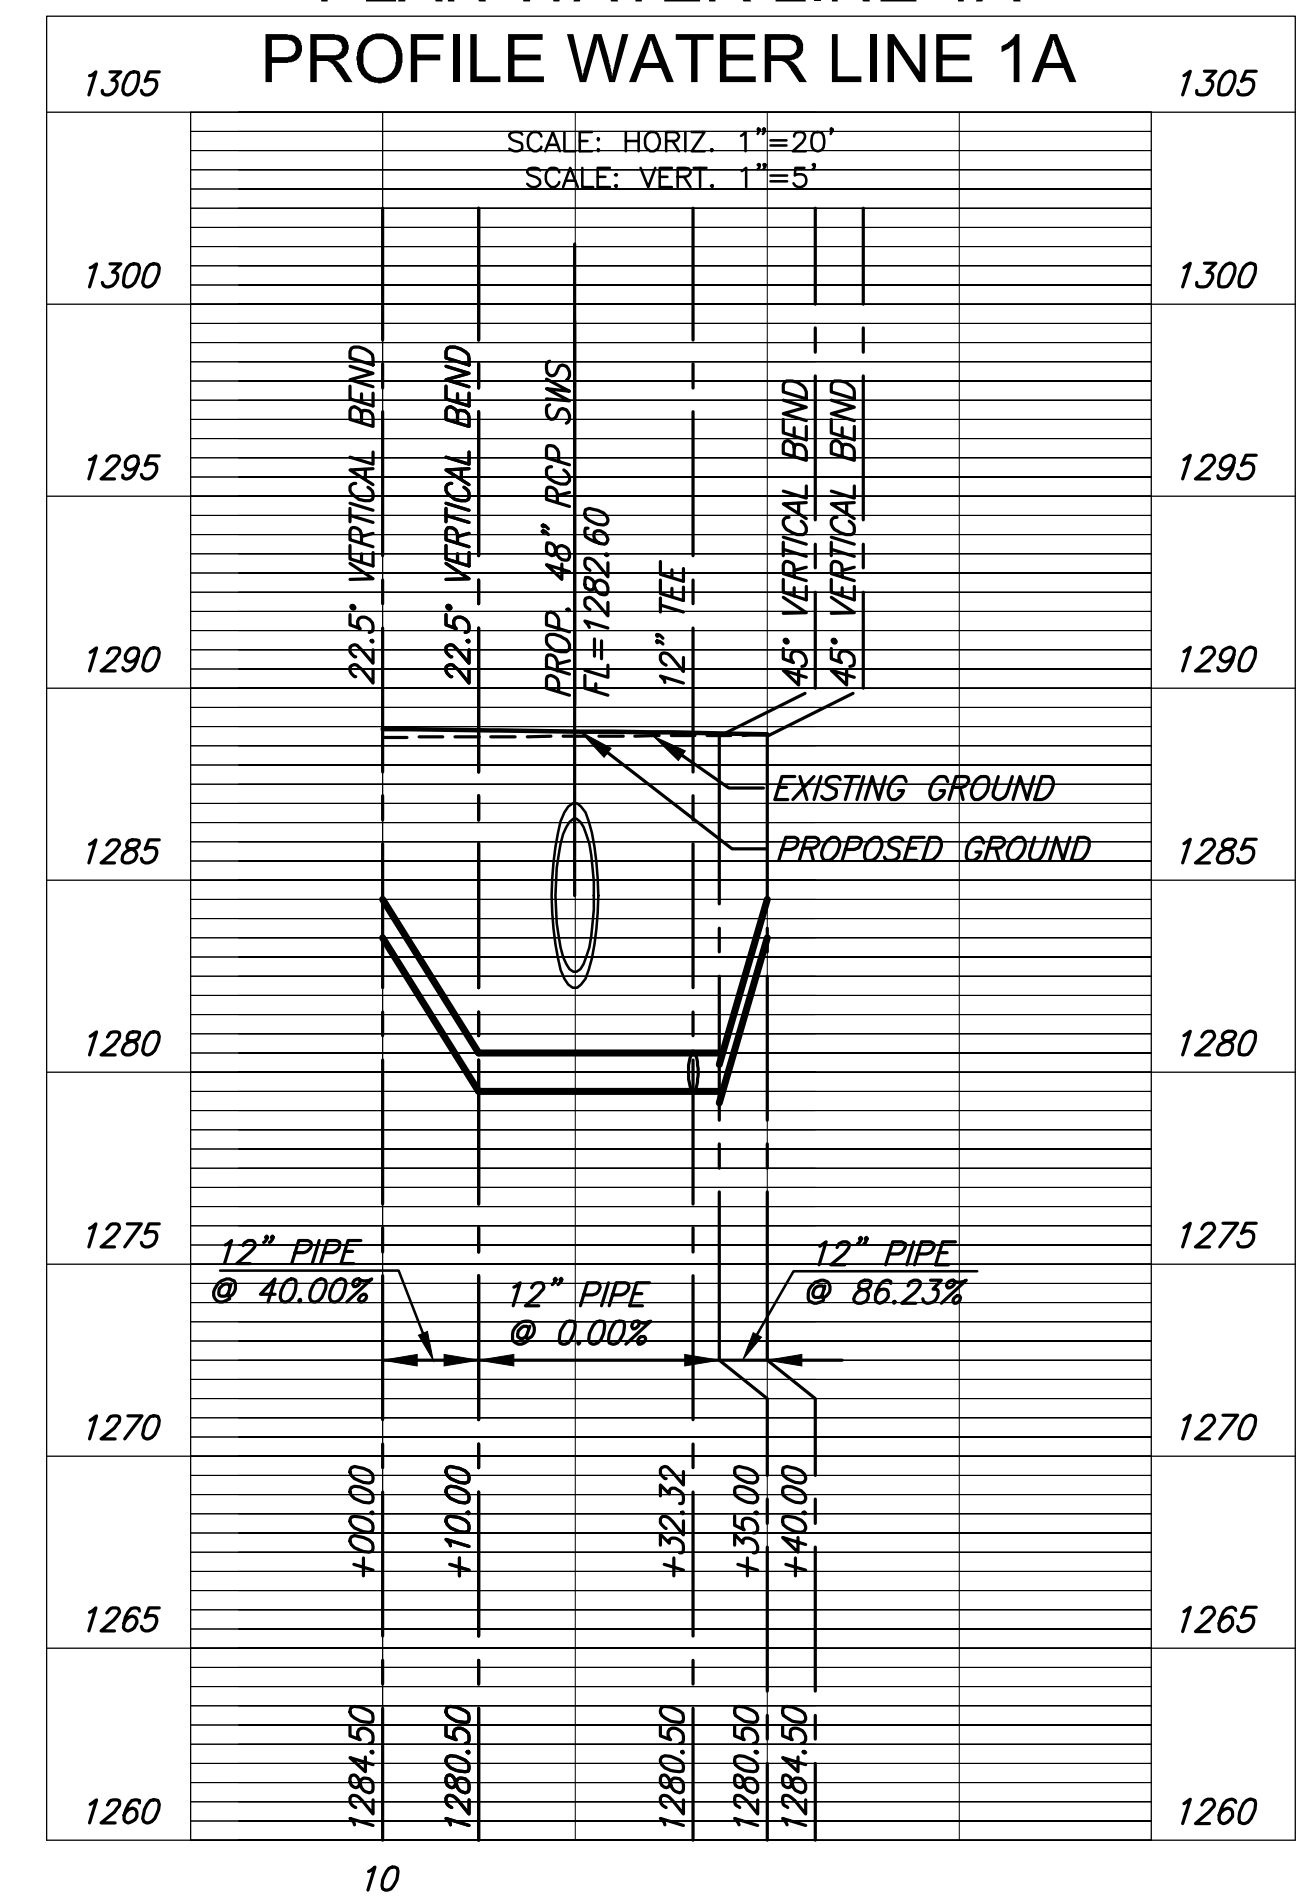


NOTE:
CONTRACTOR TO VERIFY LOCATION AND ELEVATION OF EXISTING WATER LINE PRIOR TO CONSTRUCTION.

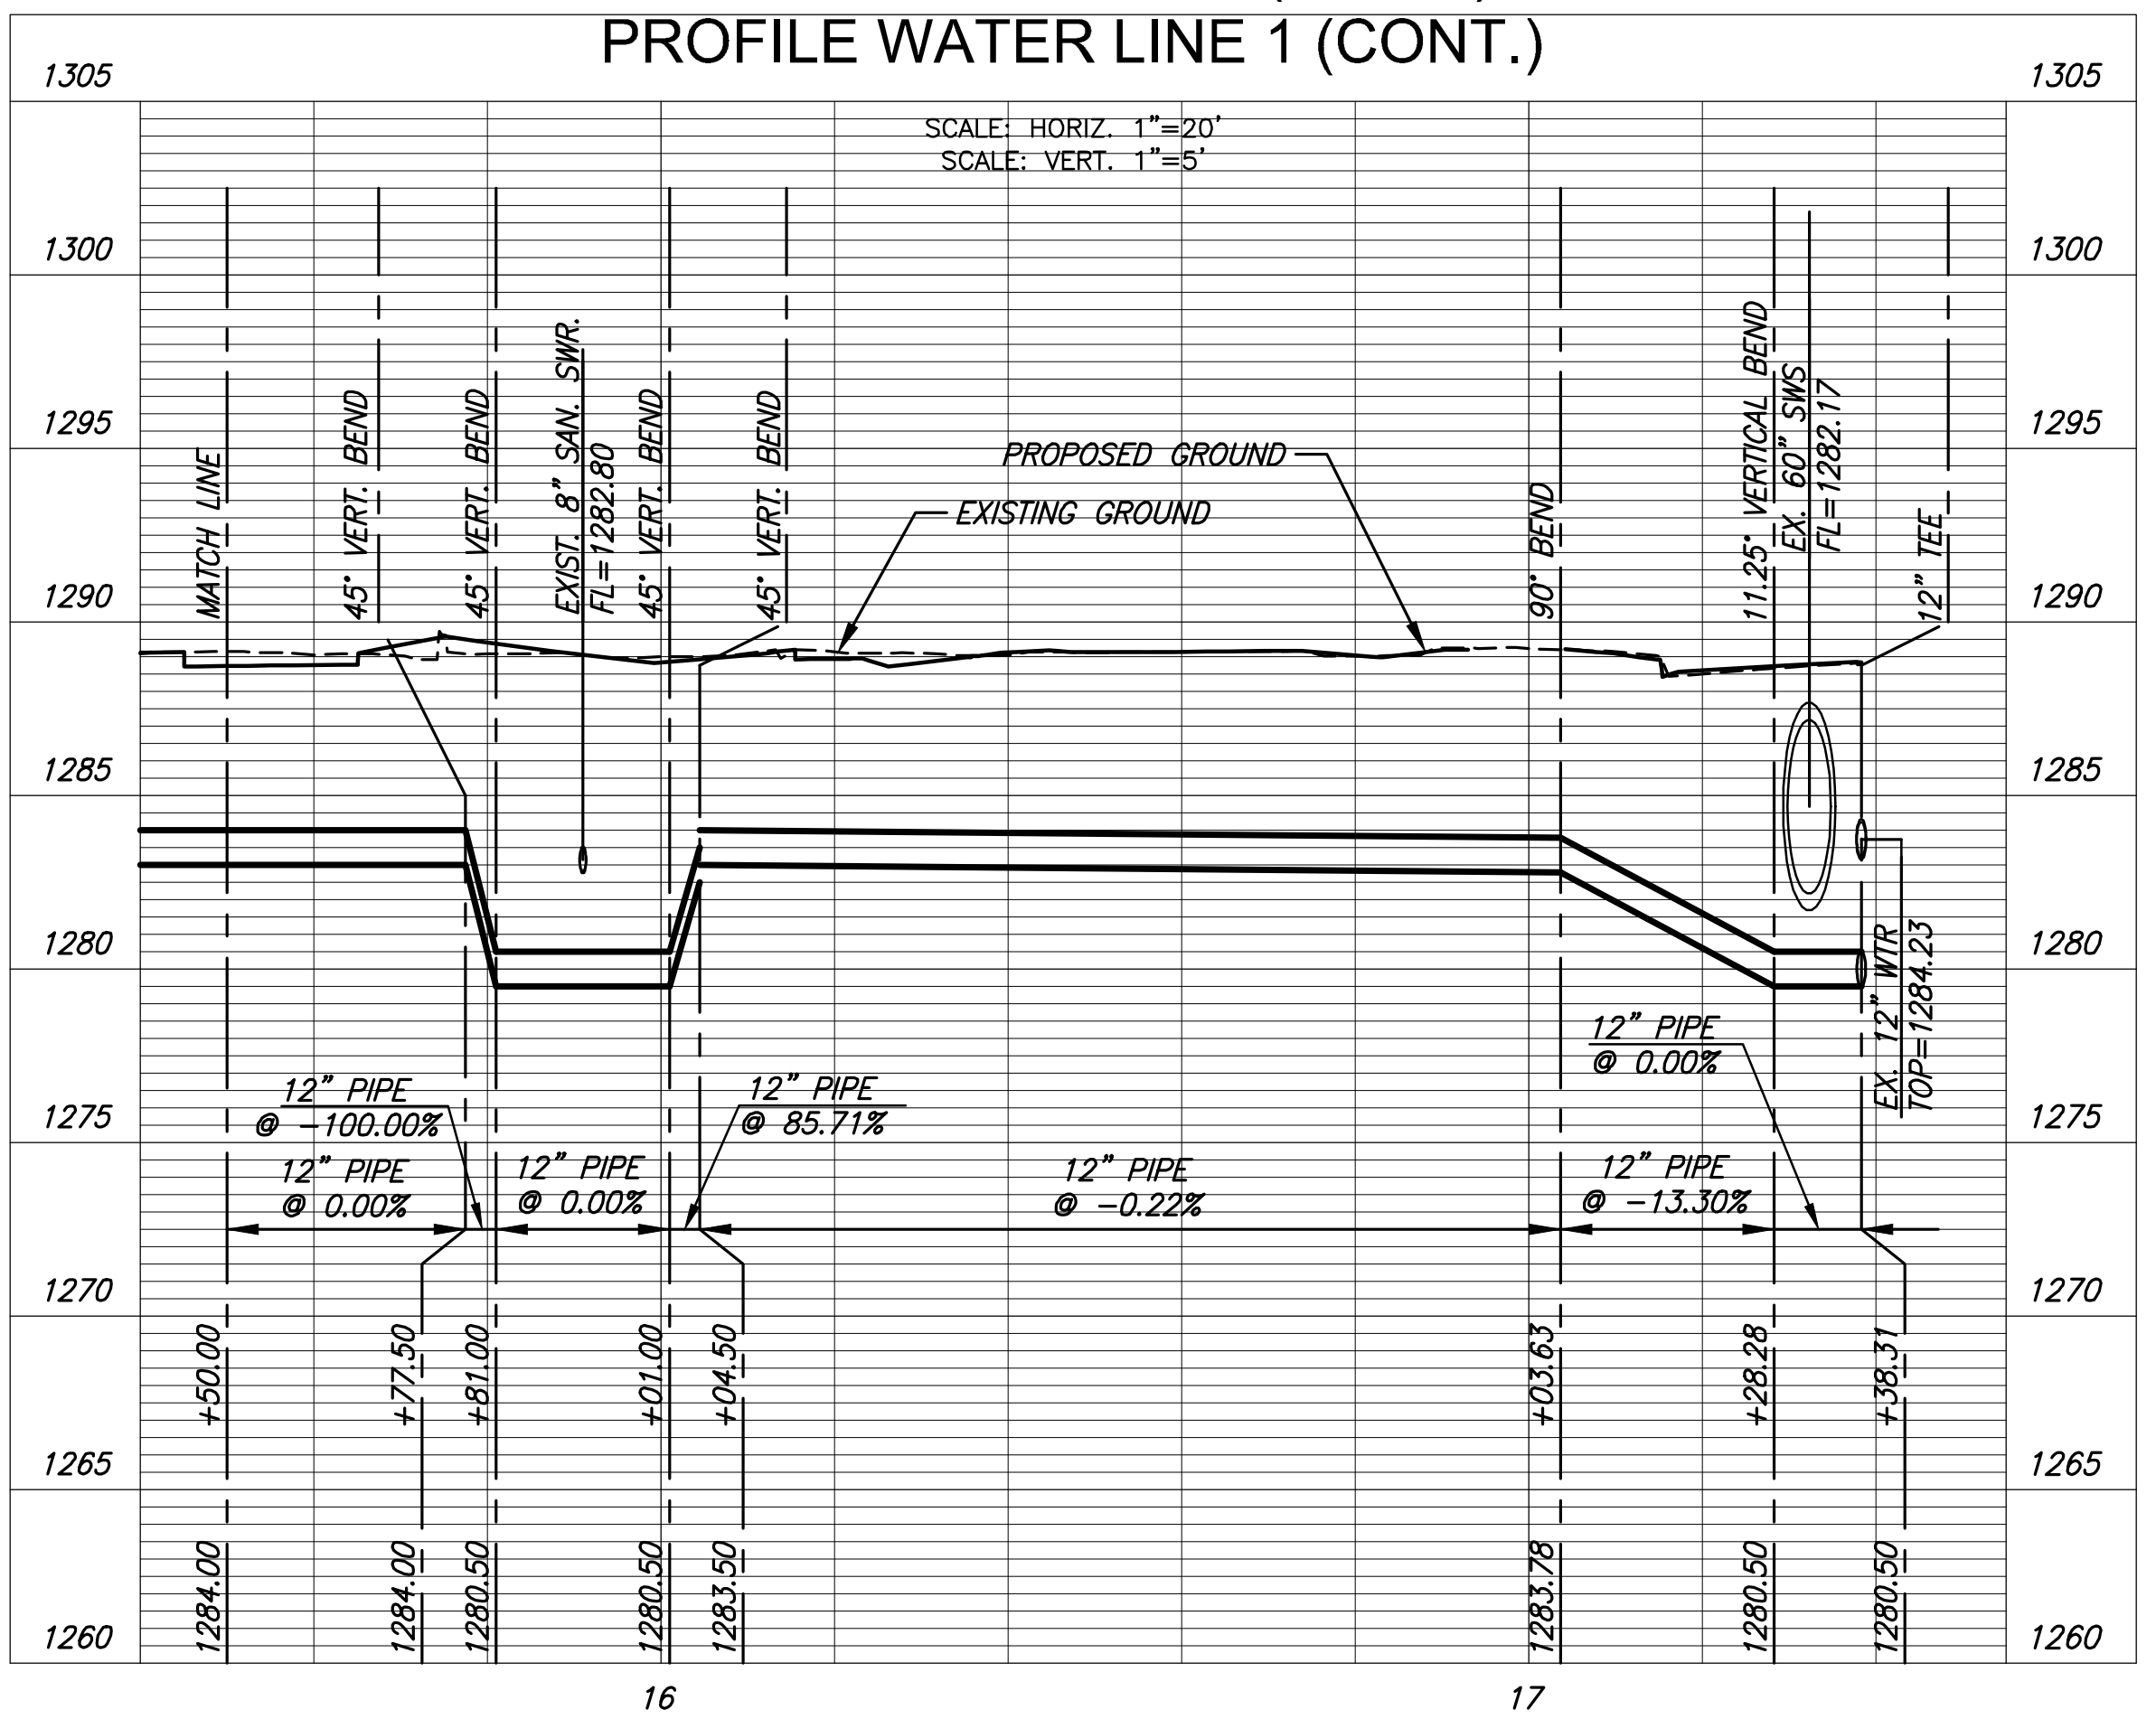

©2019 MKEC Engineering
All Rights Reserved
www.mkec.com
These drawings and their contents, including, but not limited to, all concepts, designs, & ideas are the exclusive property of MKEC Engineering (MKEC), and may not be used or reproduced in any way without the express consent of MKEC.

WATER LINES 1, 1A, 2 PLAN & PROFILE

PROJECT NO.	472-85286	
DATE	DATE	
SCALE	AS NOTED	
DESIGNED	DRAWN	CHECKED
JTC	DM	JRA
NO.	REVISION	DATE