


NOTES:
BALL OF PLANT TO BE KEPT MOIST AND PROTECTED FROM DAMAGE PRIOR TO PLANTING. ADD ROOT STIMULATOR TO SURFACE IMMEDIATELY AFTER PLANTING AS PER THE MANUFACTURER'S RECOMMENDATIONS. PLANTING DEPTH OF ROOTBALL SHALL BE EQUAL TO ITS ORIGINAL PLANTING DEPTH AT NURSERY. DO NOT OVERTIGHTEN GUYS.

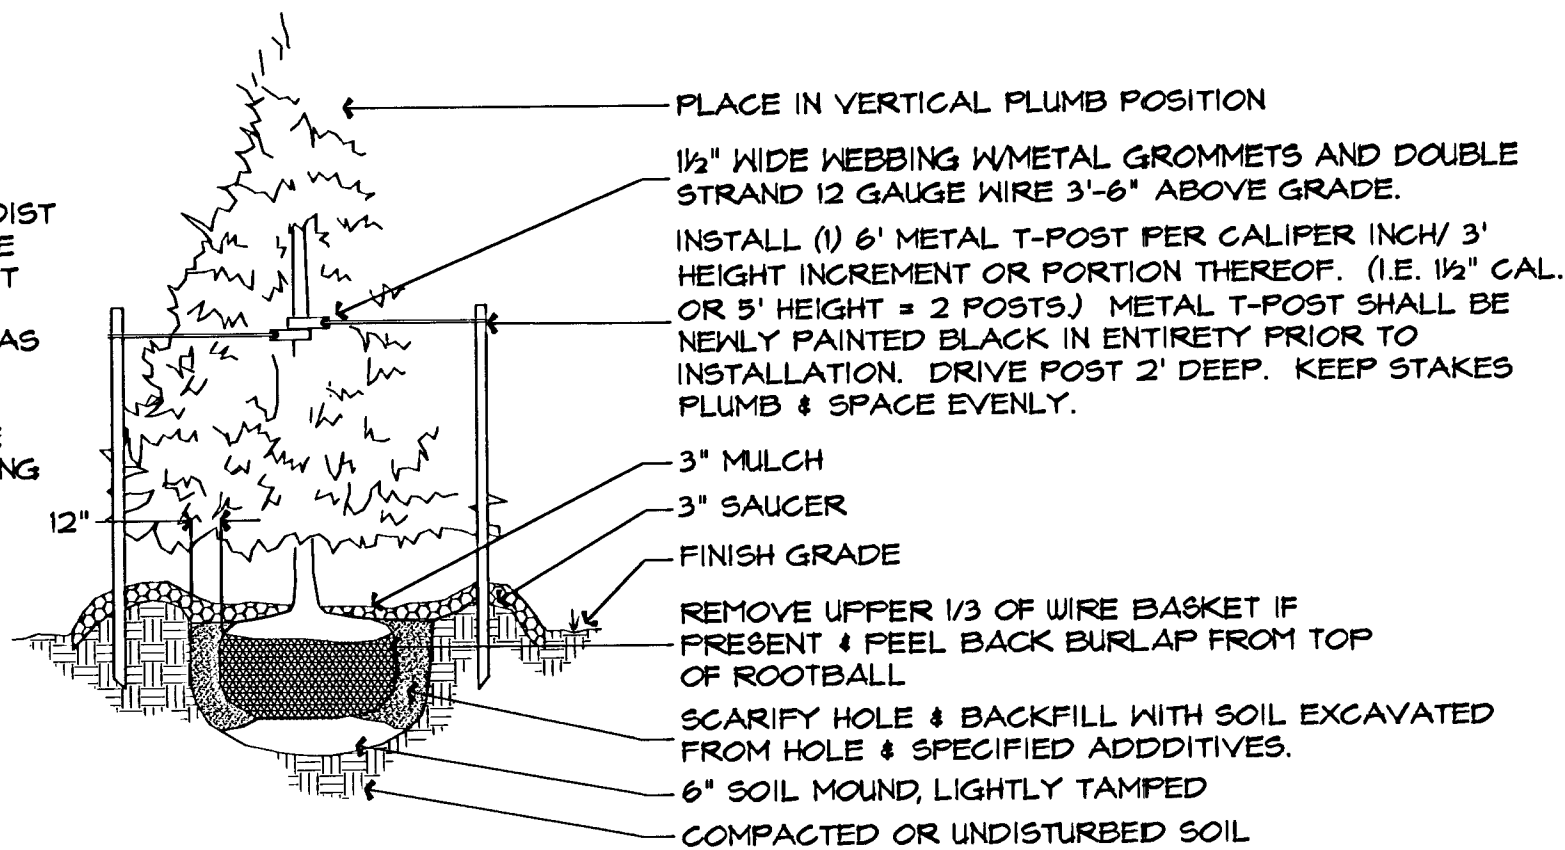


EVERGREEN TREE PLANTING DETAIL

NOT TO SCALE

N 1695408.09


NOTES:
BALL OF PLANT TO BE KEPT MOIST AND PROTECTED FROM DAMAGE PRIOR TO PLANTING. ADD ROOT STIMULATOR TO SURFACE IMMEDIATELY AFTER PLANTING AS PER THE MANUFACTURER'S RECOMMENDATIONS. PLANTING DEPTH OF ROOTBALL SHALL BE EQUAL TO ITS ORIGINAL PLANTING DEPTH AT NURSERY. DO NOT OVERTIGHTEN GUYS.

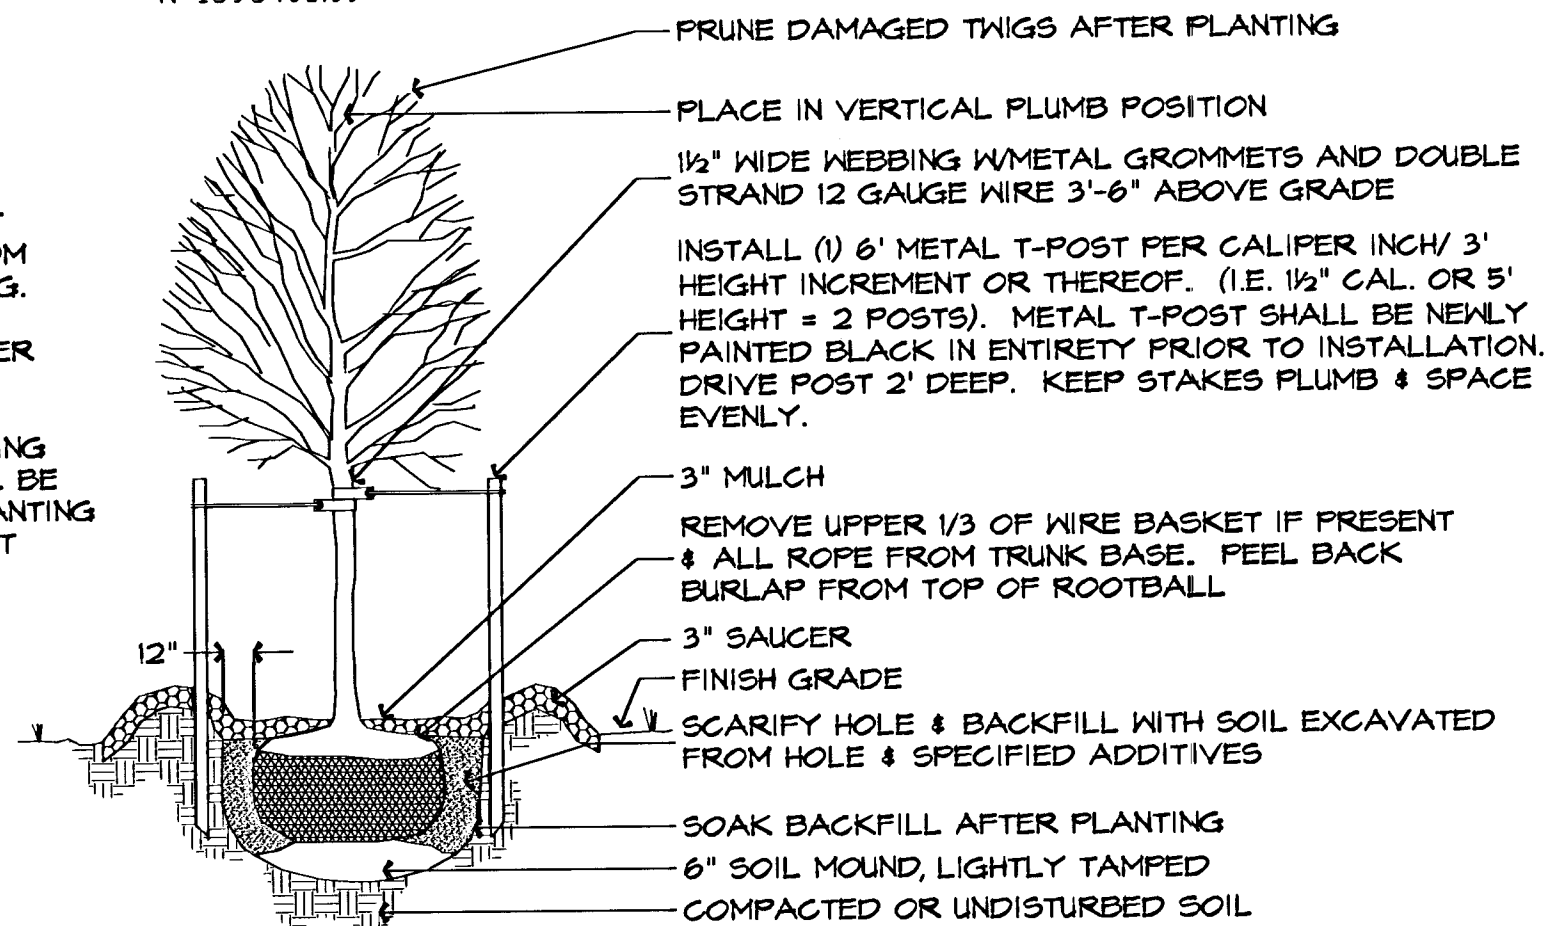

DECIDUOUS TREE PLANTING DETAIL

NOT TO SCALE


NOTES:
BALL OF PLANT TO BE KEPT MOIST AND PROTECTED FROM DAMAGE PRIOR TO PLANTING. ADD ROOT STIMULATOR TO SURFACE IMMEDIATELY AFTER PLANTING AS PER THE MANUFACTURER'S RECOMMENDATIONS. PLANTING DEPTH OF ROOTBALL SHALL BE EQUAL TO ITS ORIGINAL PLANTING DEPTH AT NURSERY. DO NOT OVERTIGHTEN GUYS.

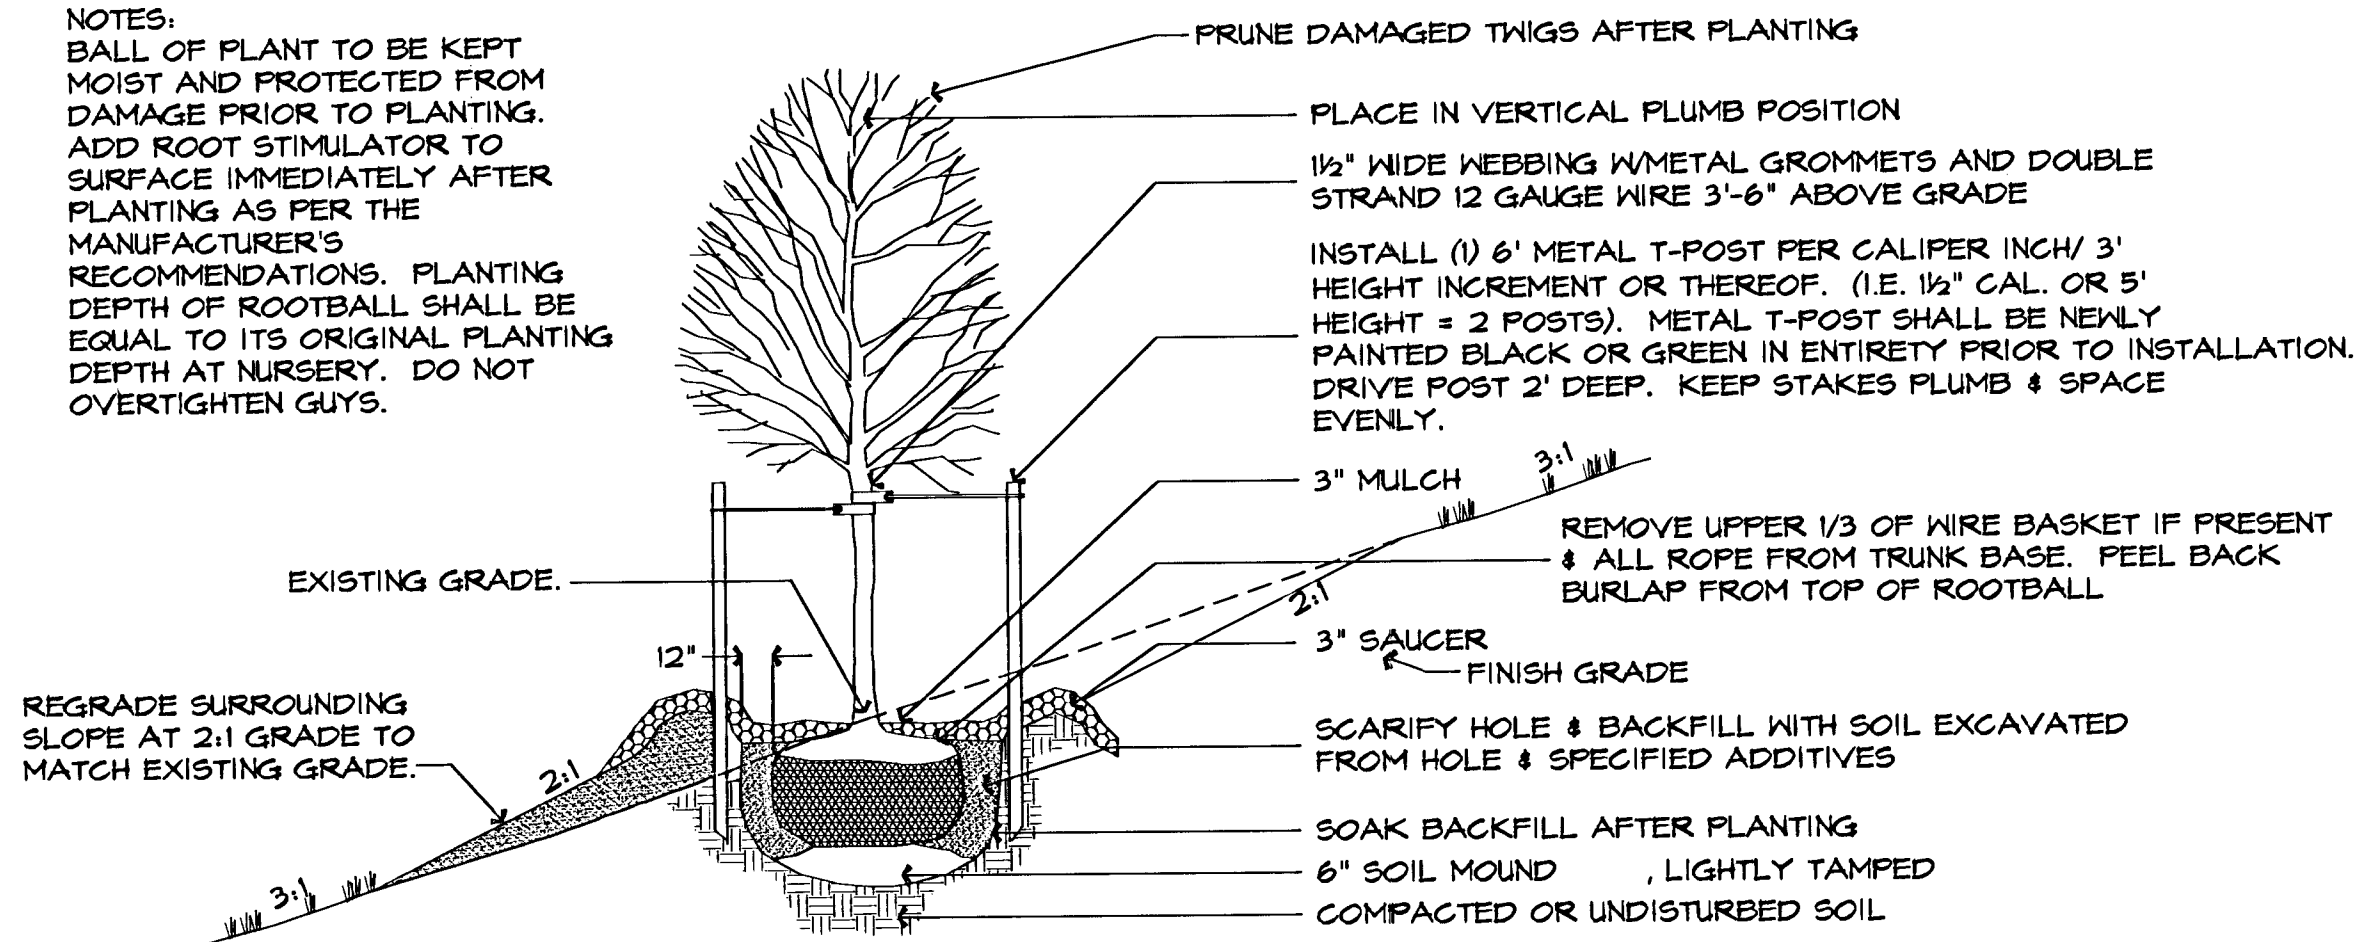

DECIDUOUS TREE PLANTING ON SLOPE


NOT TO SCALE

NOTES:
BALL OF PLANT TO BE KEPT MOIST AND PROTECTED FROM DAMAGE PRIOR TO PLANTING. ADD ROOT STIMULATOR TO SURFACE IMMEDIATELY AFTER PLANTING AS PER THE MANUFACTURER'S RECOMMENDATIONS. PLANTING DEPTH OF ROOTBALL SHALL BE EQUAL TO ITS ORIGINAL PLANTING DEPTH AT NURSERY.

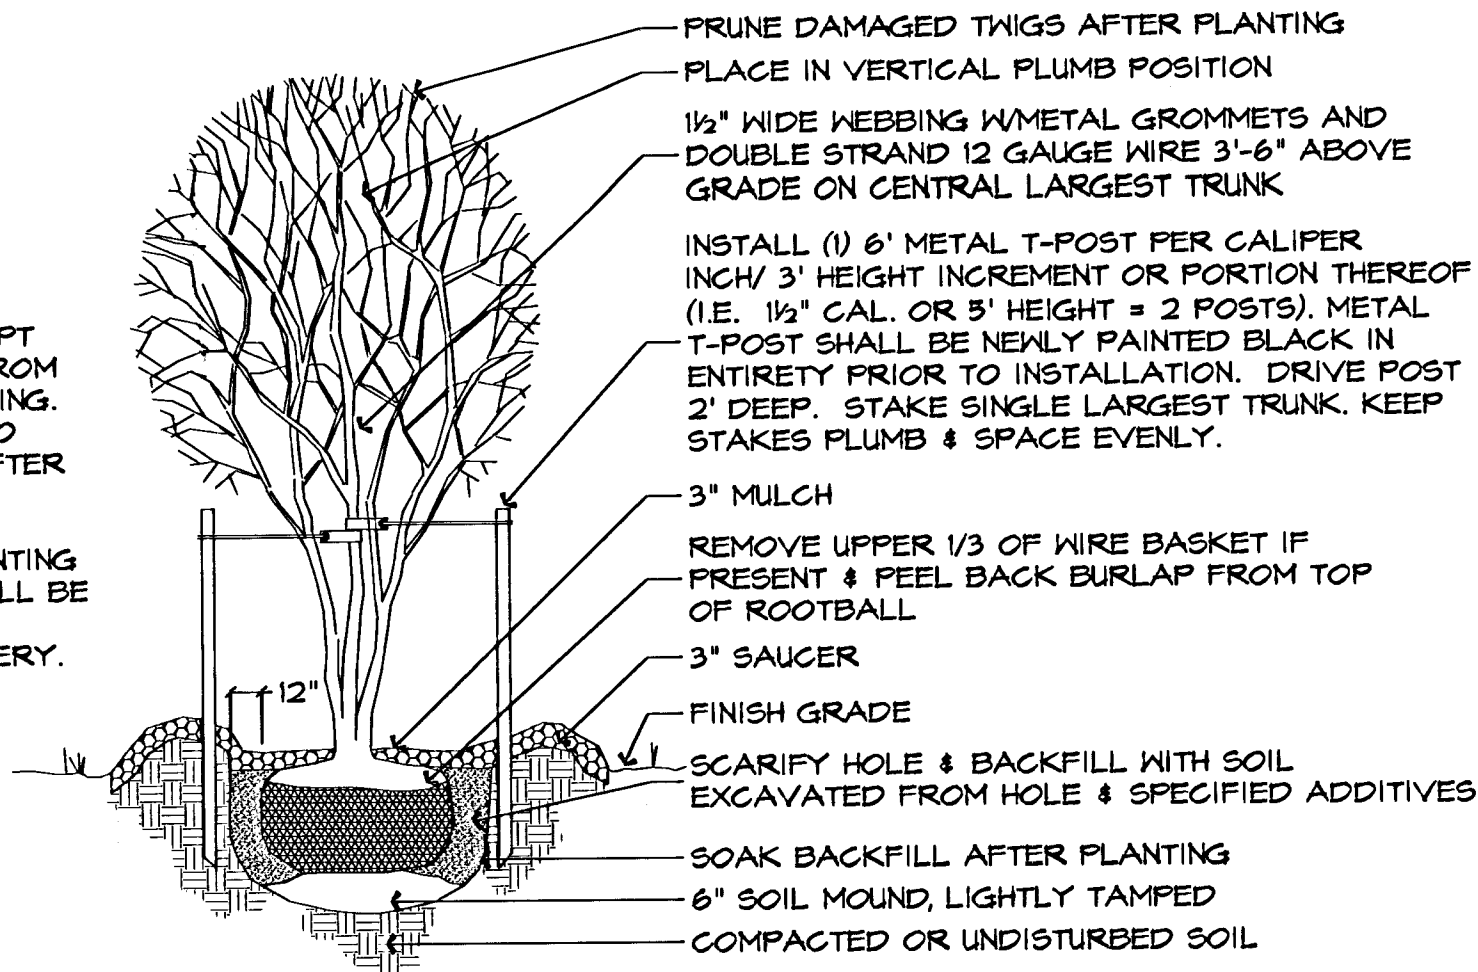

MULTI-TRUNK TREE PLANTING DETAIL

NOT TO SCALE

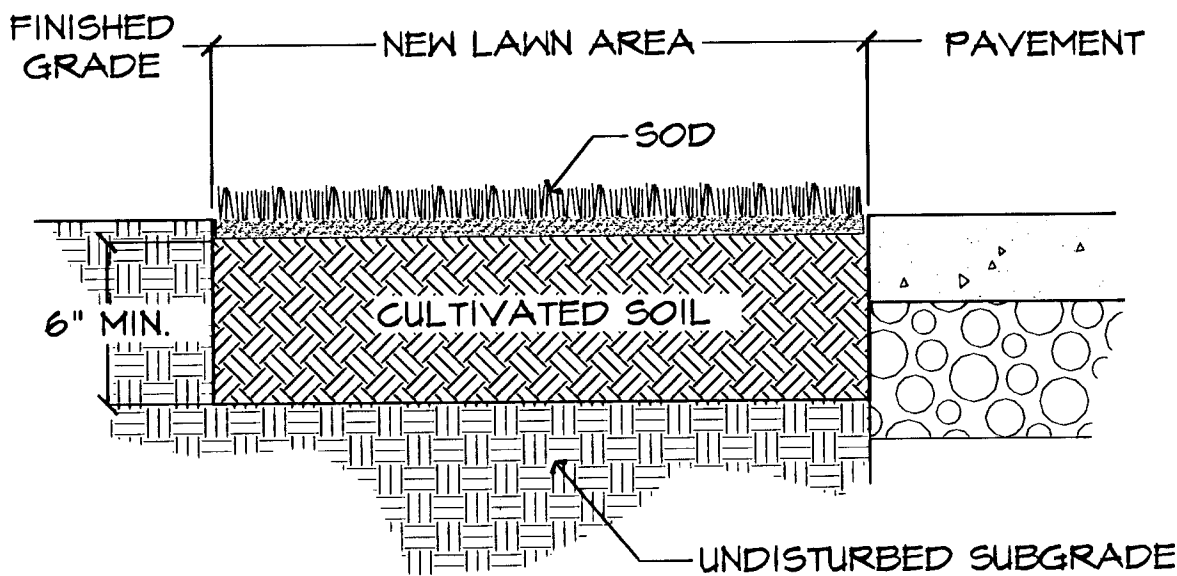

SOD DETAIL

NOT TO SCALE

BOULEVARD PLANT SCHEDULE

Large Shade Trees			
QTY.	COMMON NAME	BOTANICAL NAME	SIZE/COMMENT
10	Sweet Gum	Liquidambar styraciflua	5"/6" Cal. / SPADE
6	London Plane Tree	Platanus x acerfolia	5"/6" Cal. / SPADE
15	Sawtooth Oak	Quercus acutissima	5"/6" Cal. / SPADE
7	Swamp White Oak	Quercus bicolor	5"/6" Cal. / SPADE
6	Shingle Oak	Quercus imbricaria	5"/6" Cal. / SPADE
30	Pin Oak	Quercus palustris	5"/6" Cal. / SPADE
30	English Oak	Quercus robur	5"/6" Cal. / SPADE
25	Red Oak	Quercus rubra	5"/6" Cal. / SPADE
Evergreen Trees			
QTY.	COMMON NAME	BOTANICAL NAME	SIZE/COMMENT
81	Austrian Pine	Pinus nigra	8'-10' Ht. / B&B
Ornamental Trees			
QTY.	COMMON NAME	BOTANICAL NAME	SIZE/COMMENT
25	Flame Amur Maple	Acer ginnala 'Flame'	2" Cal. / B&B
36	Eastern Redbud	Cercis canadensis	2" Cal. / B&B
31	Donald Wyman Crabapple	Malus sp. 'Donald Wyman'	2" Cal. / B&B
31	Prairiefire Crabapple	Malus sp. 'Prairiefire'	2" Cal. / B&B
333	TOTAL TREES		