



File: L:\2018\18267014 - Lincoln Street Water and SS WichitaDrawings\C3D\Water Line 1C.dwg, Last Save: 4/11/2019 8:44 AM, Last saved by: MTDolechek
 Last plotted by: Dolechek, Mark T., Plot Style: ..., Plot Date: 4/11/2019 9:03 AM, Plotter used: None

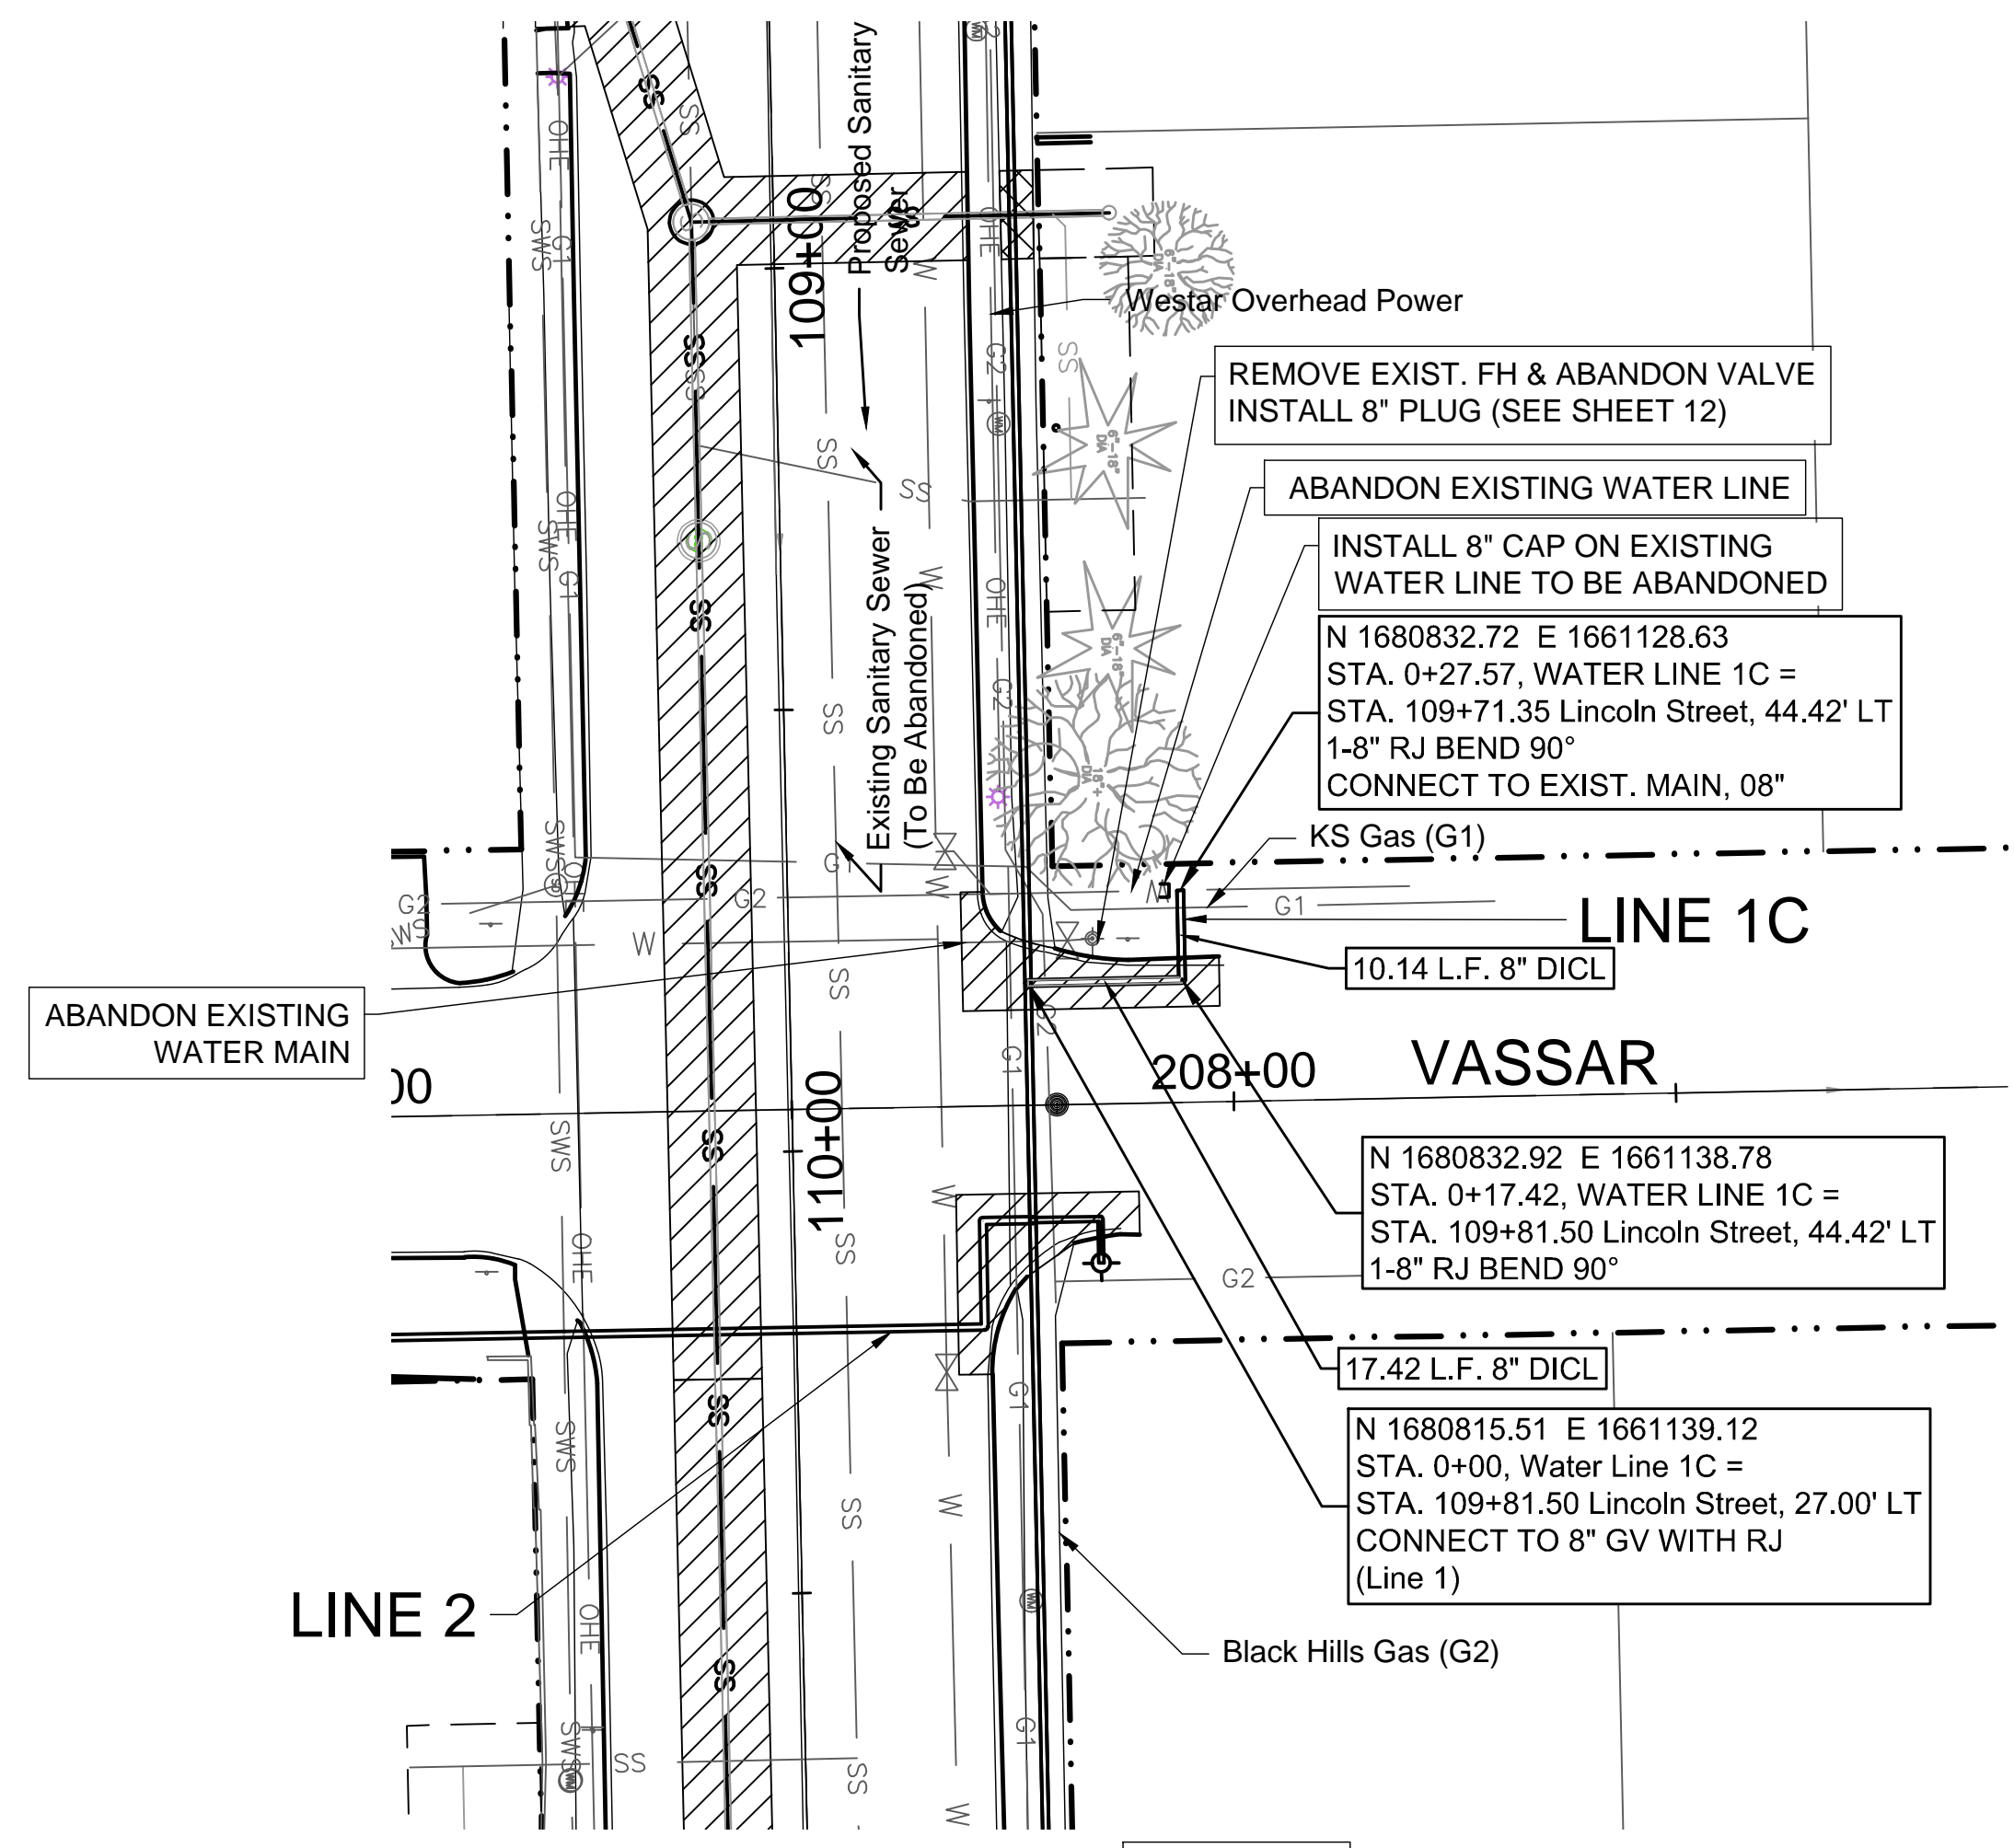

- 8" CONCRETE PAVEMENT
REMOVE & REPLACE w/
MONOLITHIC CURB
- SIDEWALK
REMOVE & REPLACE
- 6" CONCRETE DRIVEWAY
REMOVE & REPLACE

FOR PROPERTY ADDRESS &
OWNER INFORMATION SEE
SHEET 12

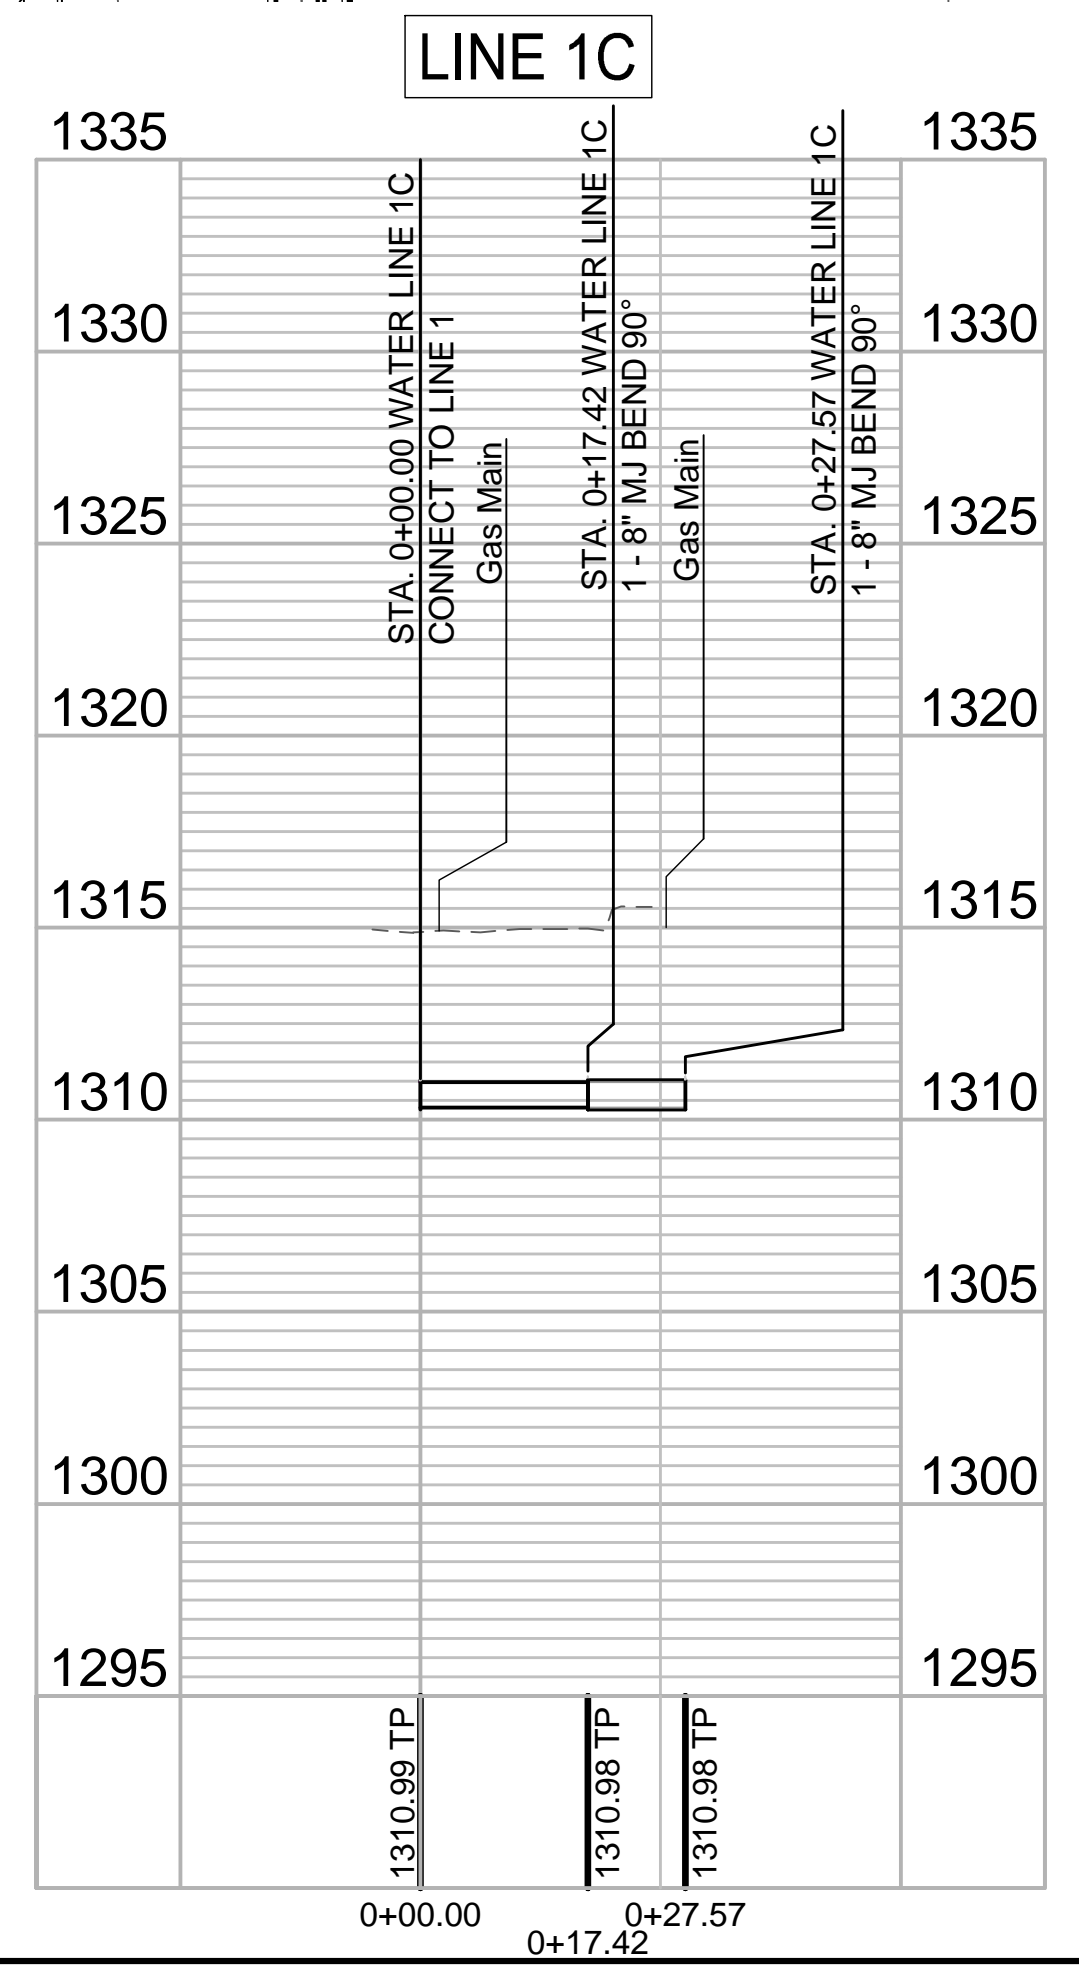

© 2018 GARVER, LLC
THIS DOCUMENT, ALONG WITH THE
IDEAS AND DESIGNS CONVEYED
HEREIN, SHALL BE CONSIDERED
INSTRUMENTS OF PROFESSIONAL
SERVICE AND ARE PROPERTY OF
GARVER, LLC. ANY USE,
REPRODUCTION, OR DISTRIBUTION
OF THIS DOCUMENT, ALONG WITH
THE IDEAS AND DESIGN CONTAINED
HEREIN, IS PROHIBITED UNLESS
AUTHORIZED IN WRITING BY
GARVER, LLC OR EXPLICITLY
ALLOWED IN THE GOVERNING
PROFESSIONAL SERVICES
AGREEMENT FOR THIS WORK.

MARK T. DOLECHEK
LICENSED
25299
KANSAS
PROFESSIONAL ENGINEER
Digitally Signed 04/11/2019

REV.	DATE	DESCRIPTION	BY
1	4-10-19	Added address & owner info	MTD



CITY OF WICHITA
WICHITA, KANSAS

LINCOLN STREET
WATER AND
SANITARY SEWER

Water Line 1C

JOB NO.: 18267014
DATE: JAN. 2019
DESIGNED BY: .
DRAWN BY: .

BAR IS ONE INCH ON
ORIGINAL DRAWING
0" = 1"

IF NOT ONE INCH ON THIS SHEET,
ADJUST SCALES ACCORDINGLY.

DRAWING NUMBER

SHEET
NUMBER **15 OF 22**