
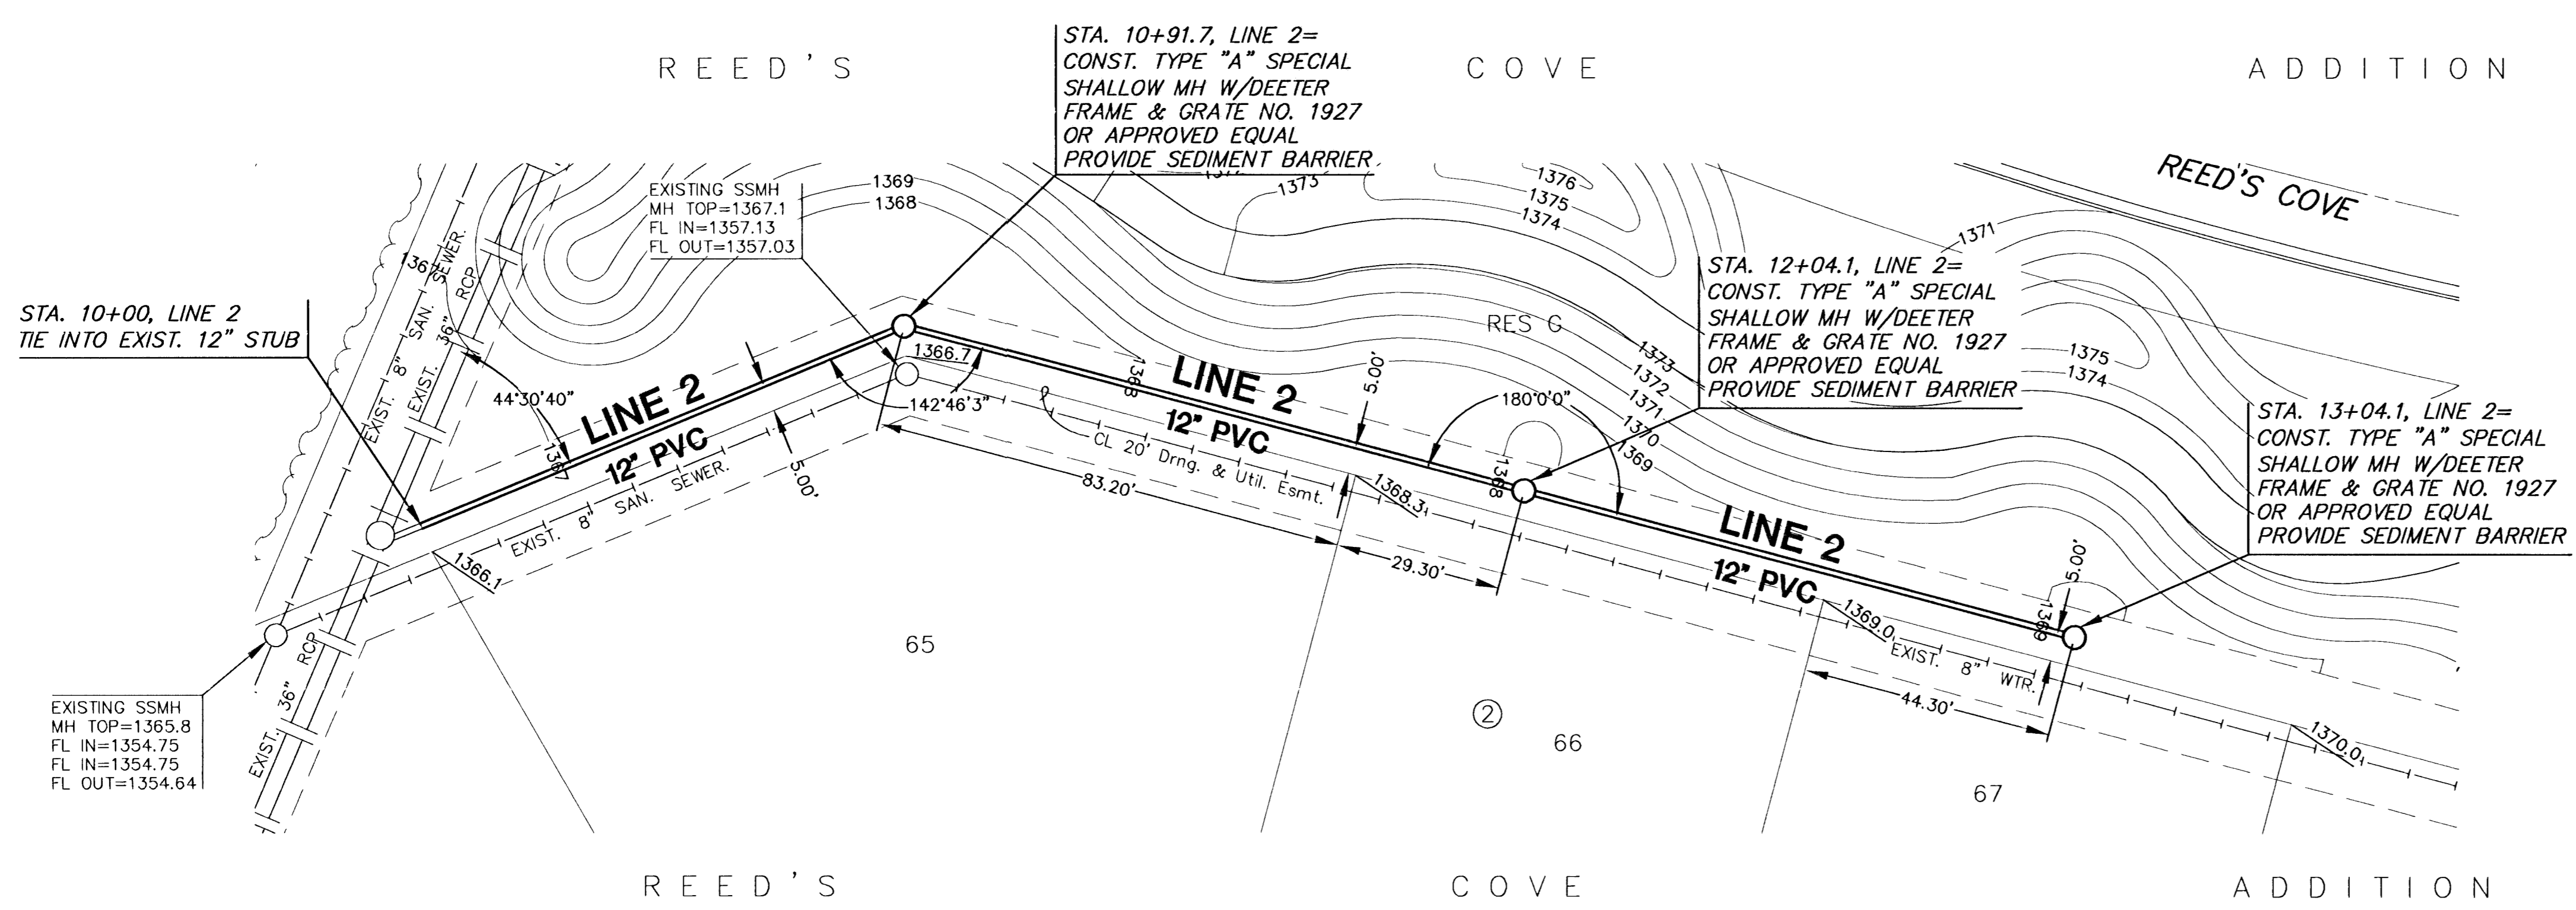


**EASEMENT GRADING DETAILS**

Easement Grading will be bid on a lump sum basis for grading the easements to the profile shown on this drawing. Approximate quantities of earthwork for easement grading are shown below. These approximate quantities are given for information only. The Contractor should verify the quantities when preparing the proposal.  
Cut 1431 C.Y. (Approximate) Fill 159 C.Y. (Approximate)

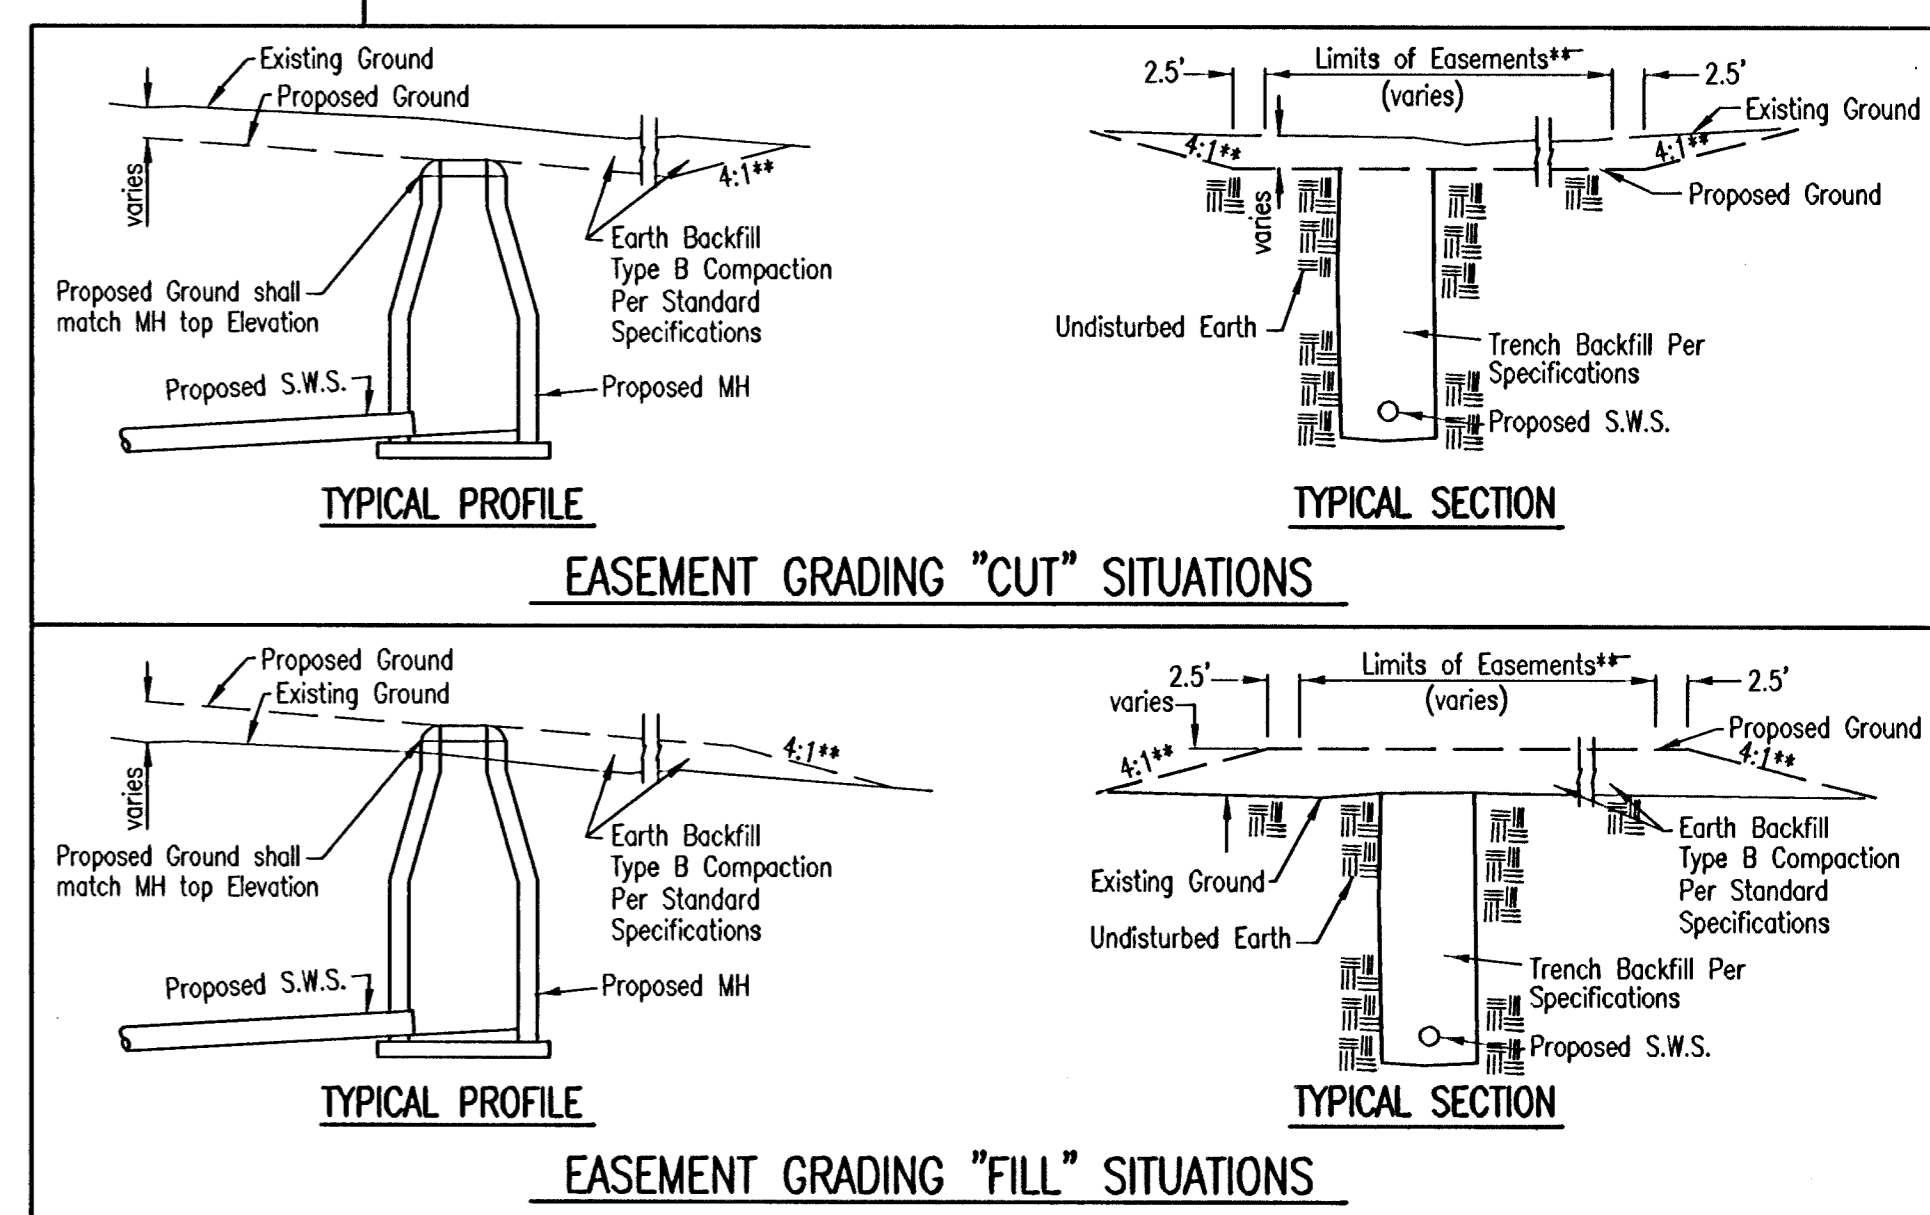

= TREE REMOVAL

**PLAN LINE 2**

