




6+34.75

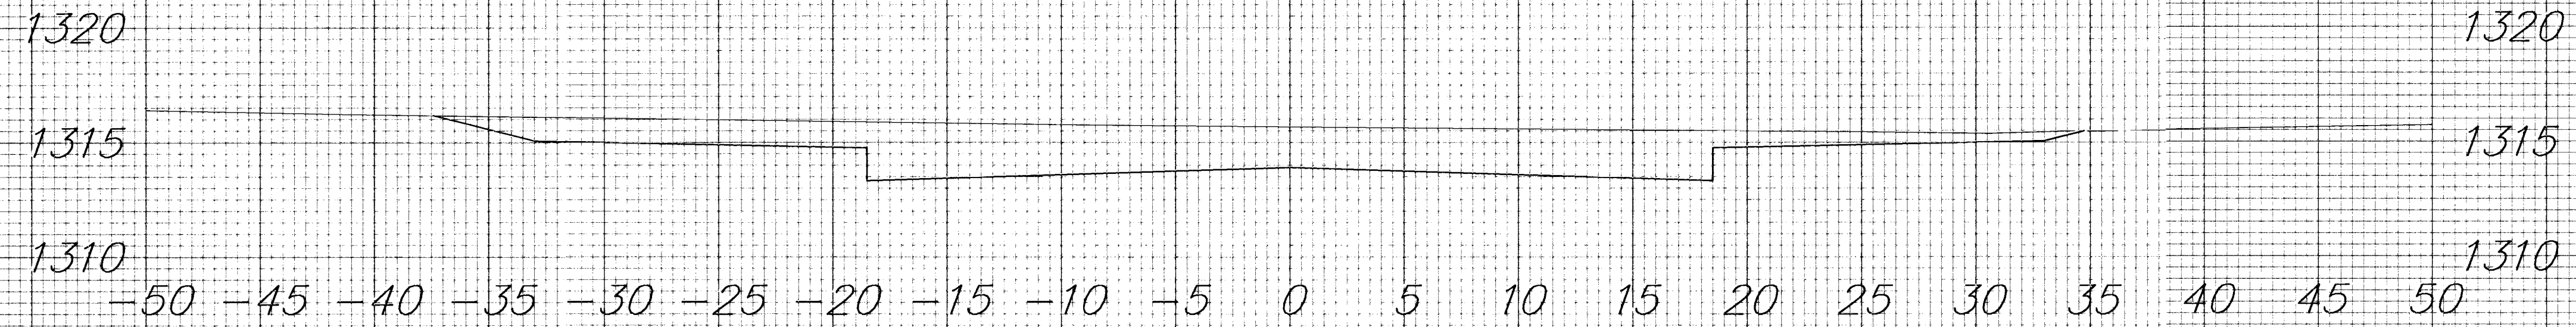



6+00

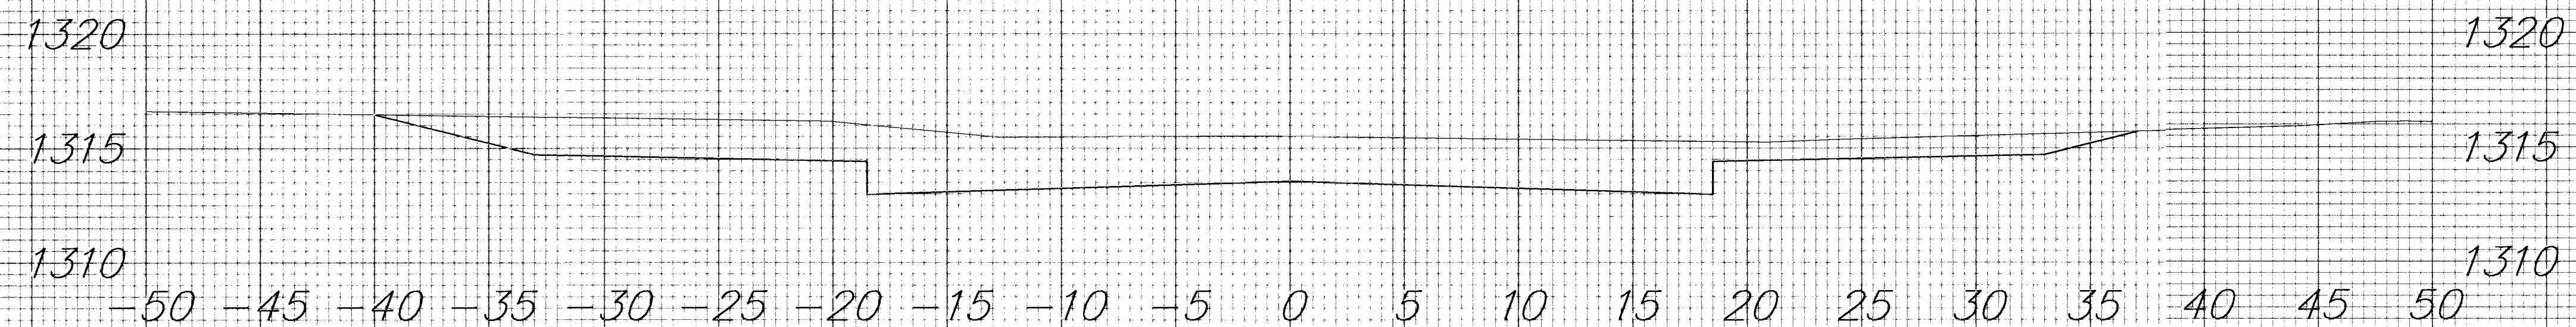

5+50

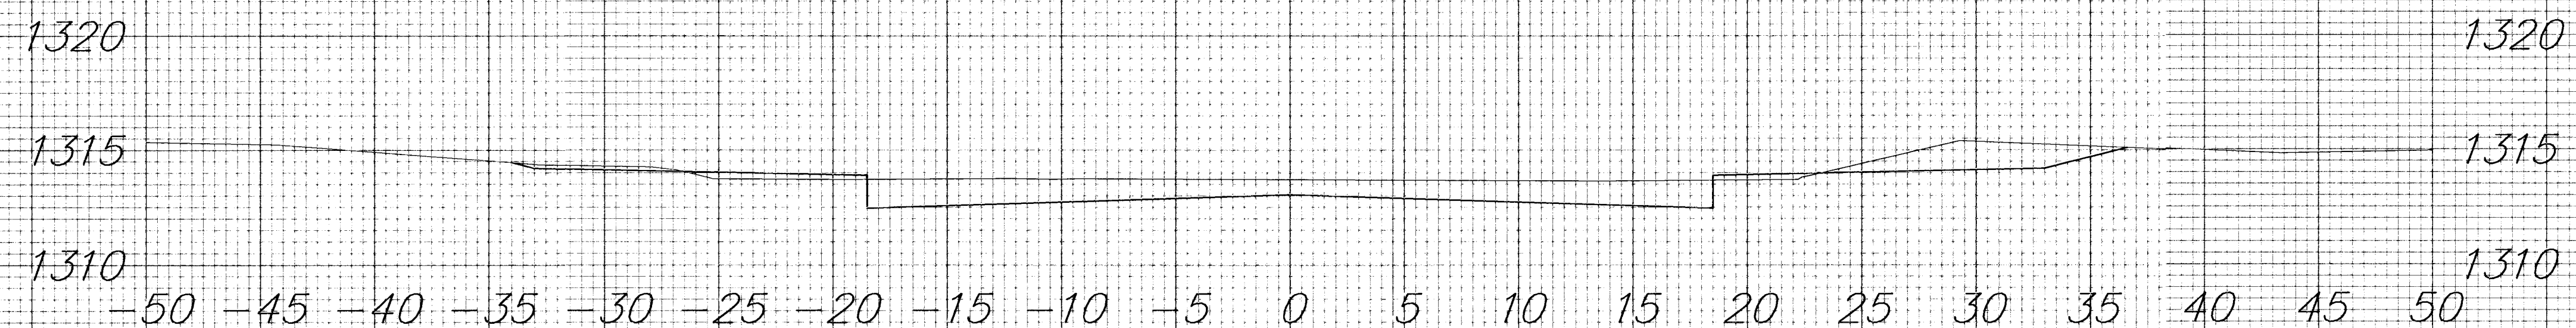

5+33.61

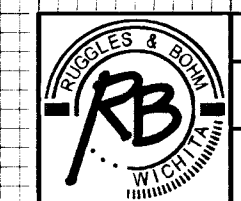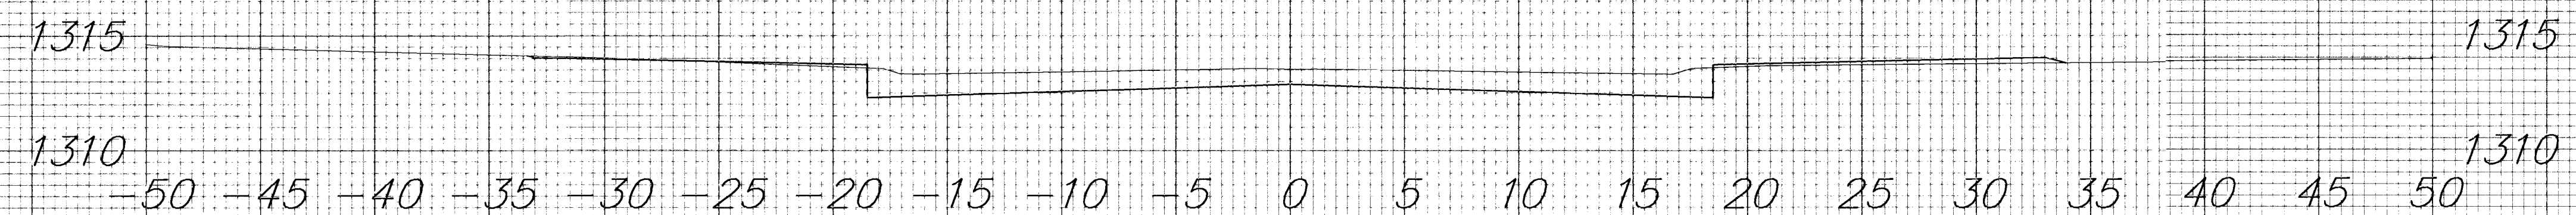

Shellys Orchard Addition
Crestline

5+33.61 - 6+34.75