
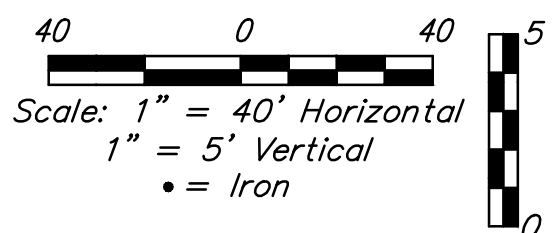
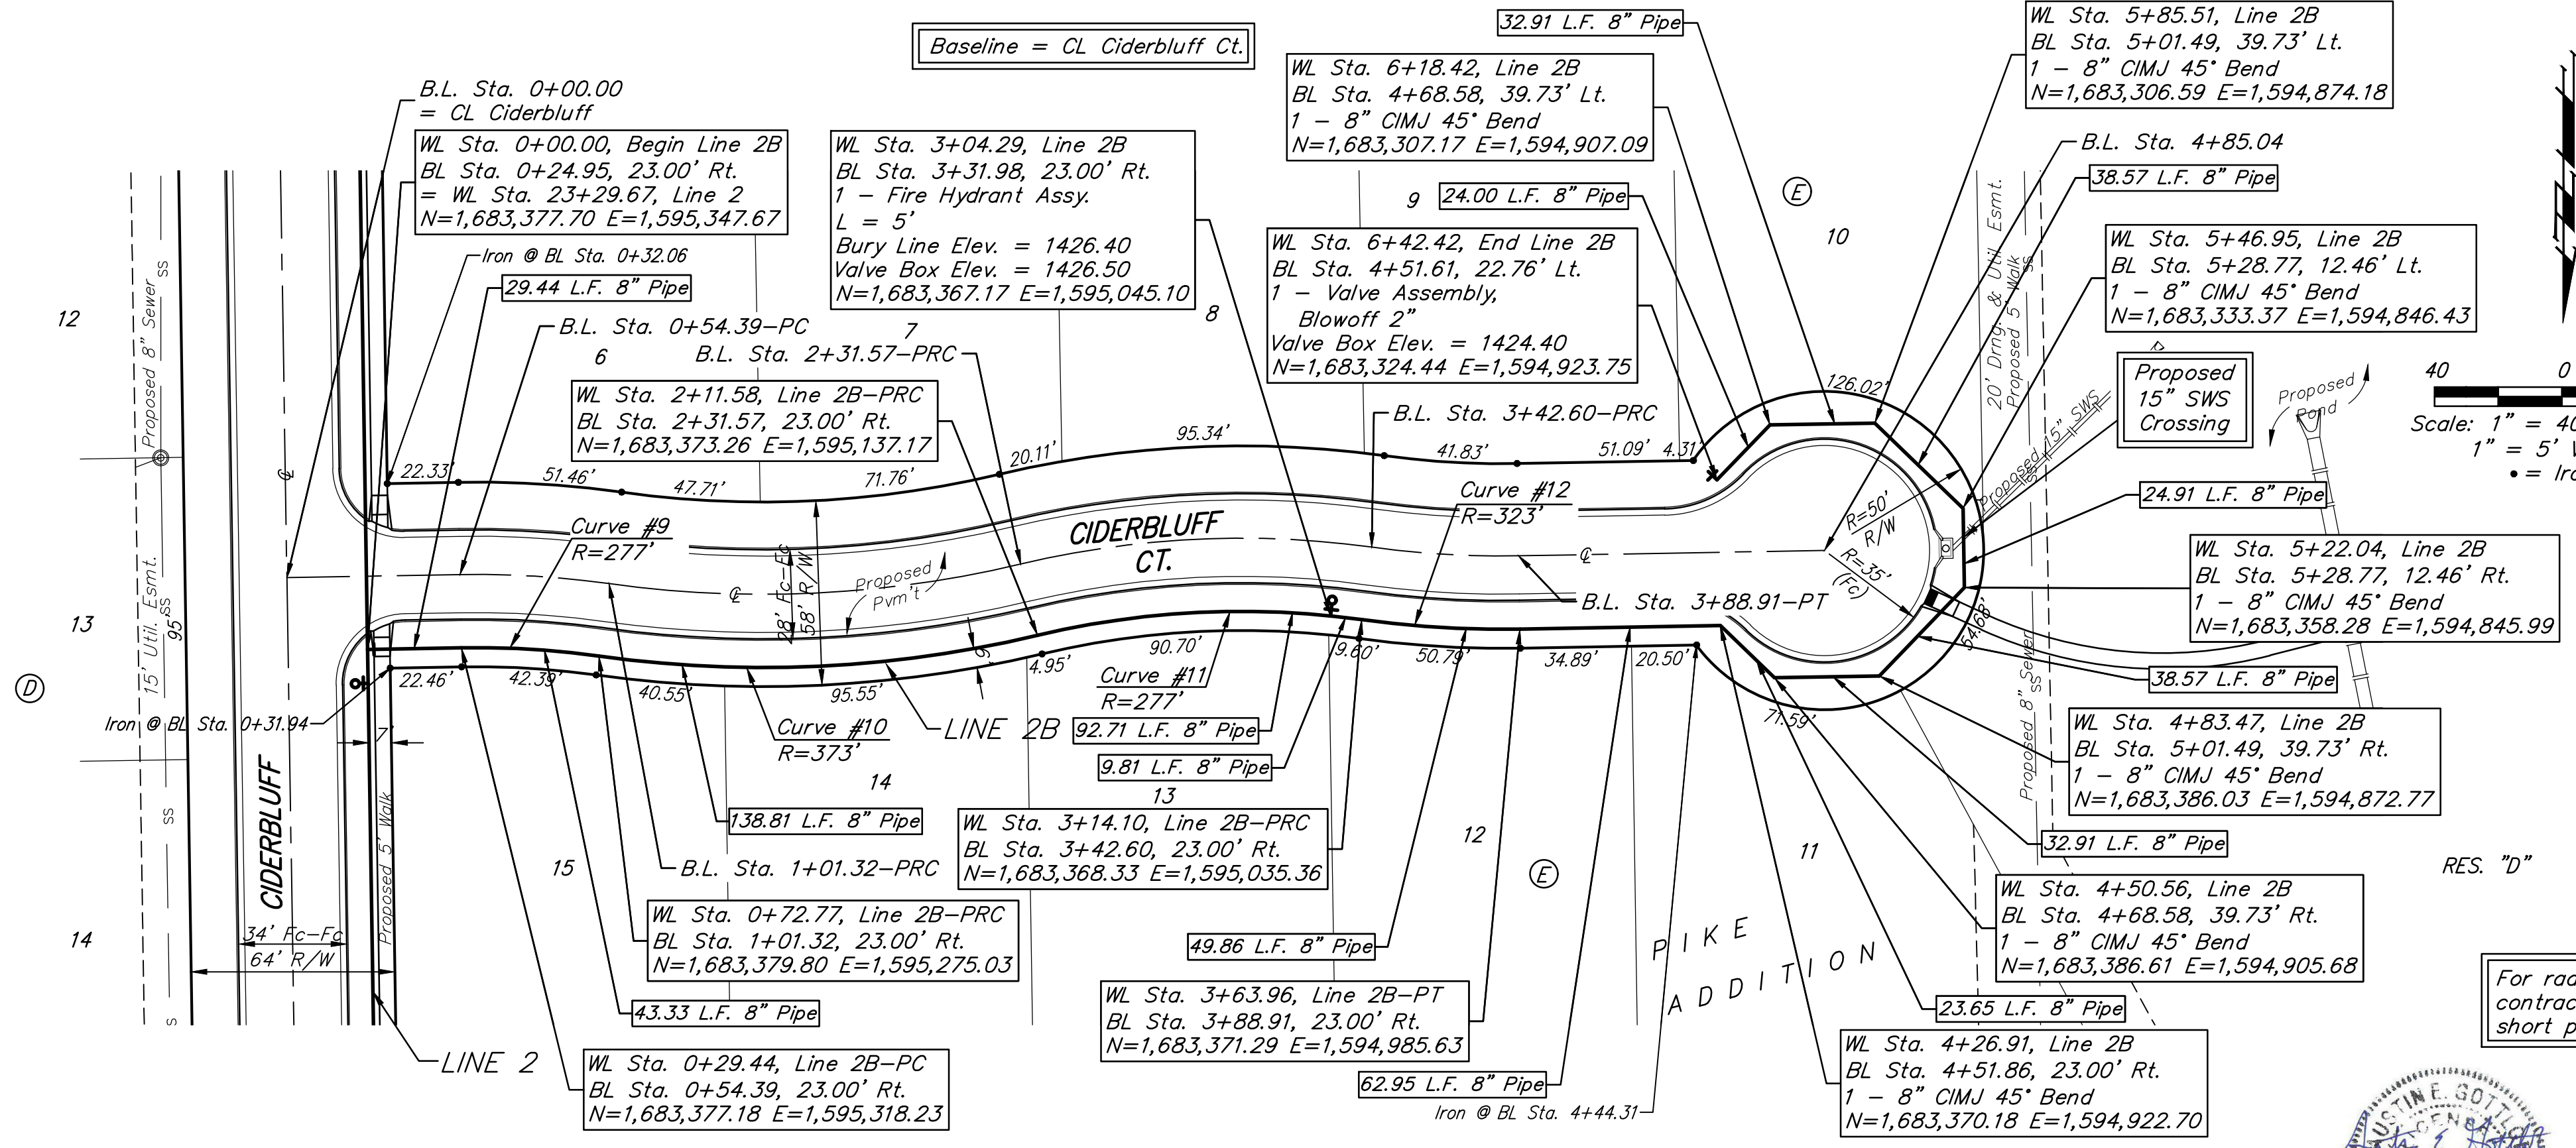


BENCHMARK:
 BM #1: City of Wichita disc top of headwall of RCBC 660'± east of the SE Cor. of the SE1/4, SEC. 22, TWP. 27-S, R-2-W. Elev. = 1410.27 NAVD88

BM #2: 60d step nail in utility pole 28' east of & 162nd St. W. and 26' north of & of Maple. Elev. = 1417.99 NAVD88

Baseline = CL Ciderbluff Cir.

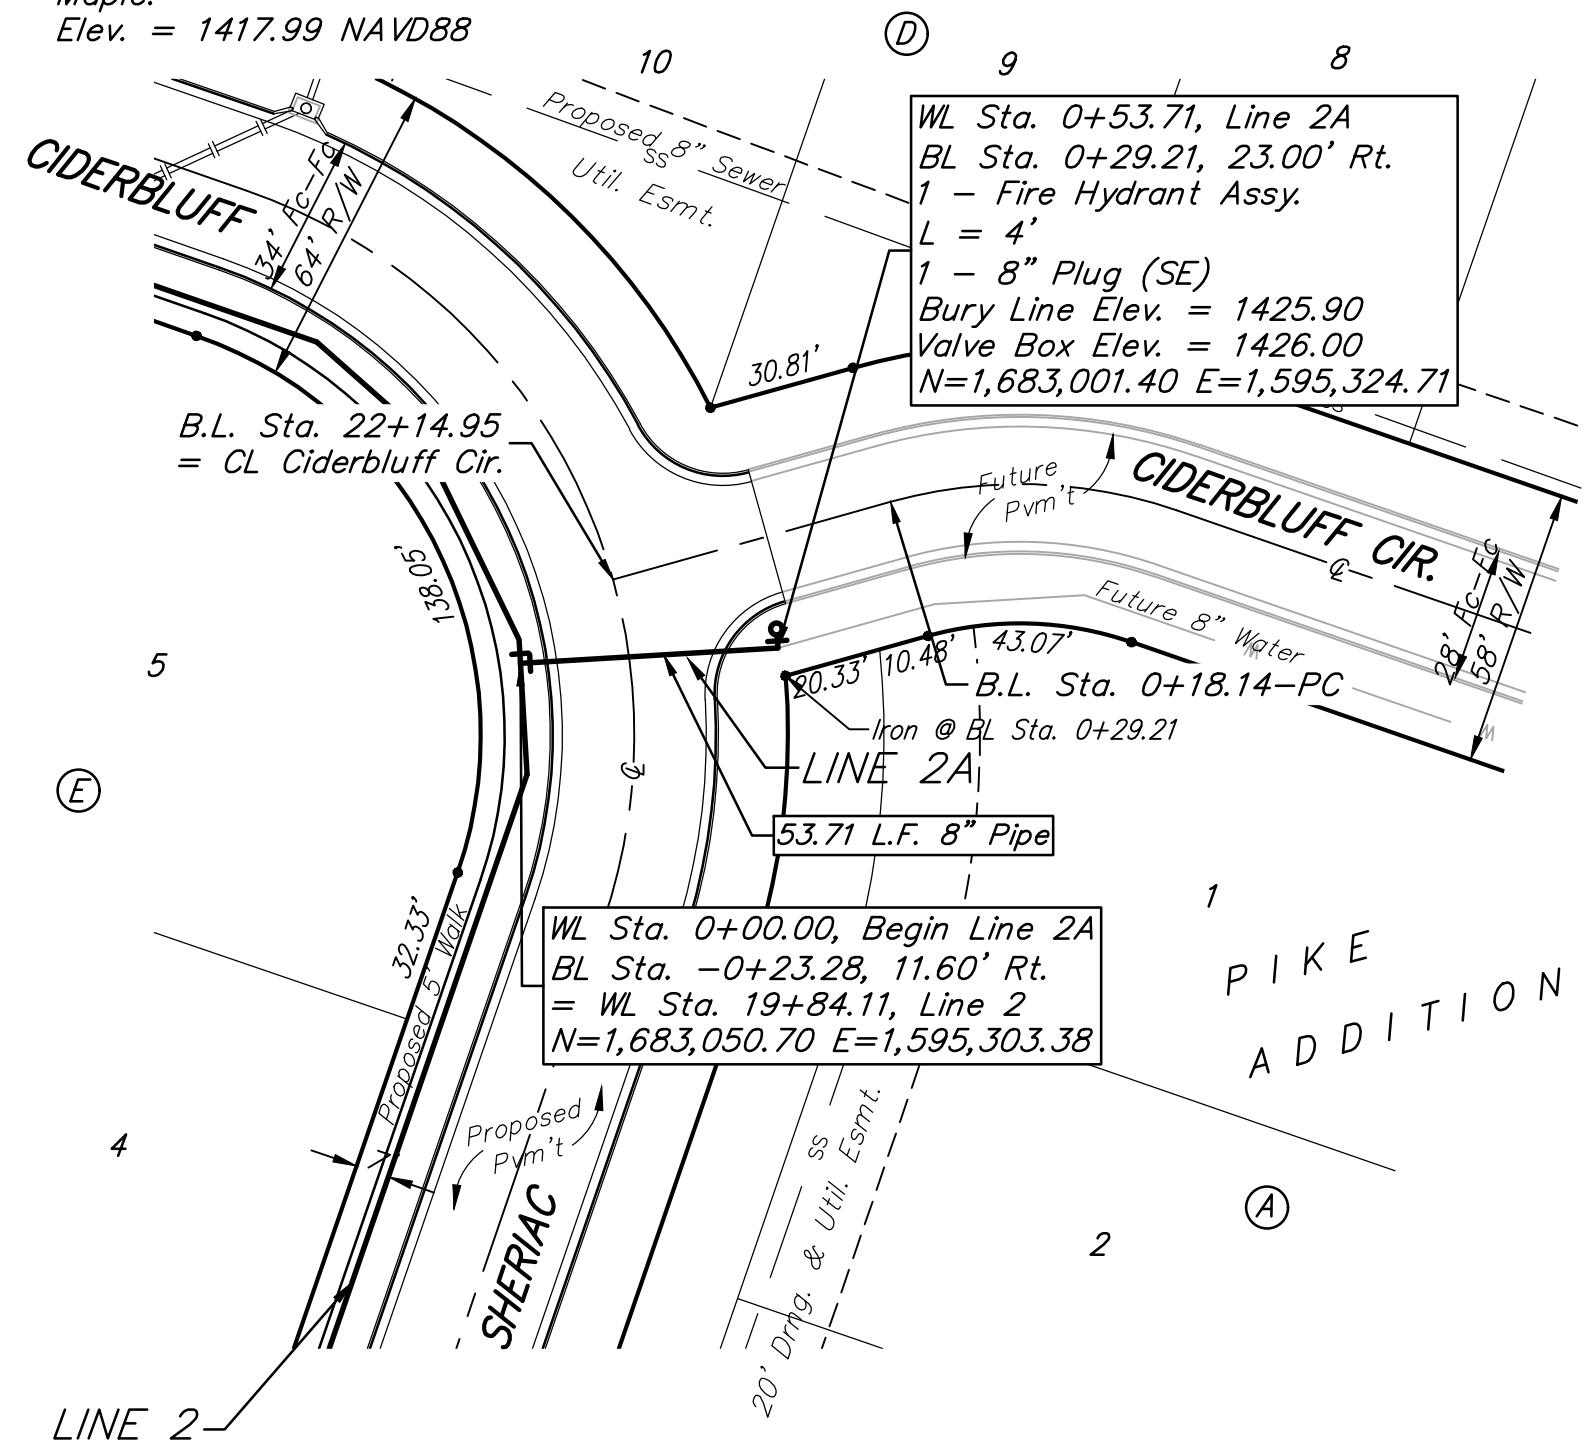

RES. "D"

For radii under 300', contractor shall use short pipe lengths.

