




6+37.14

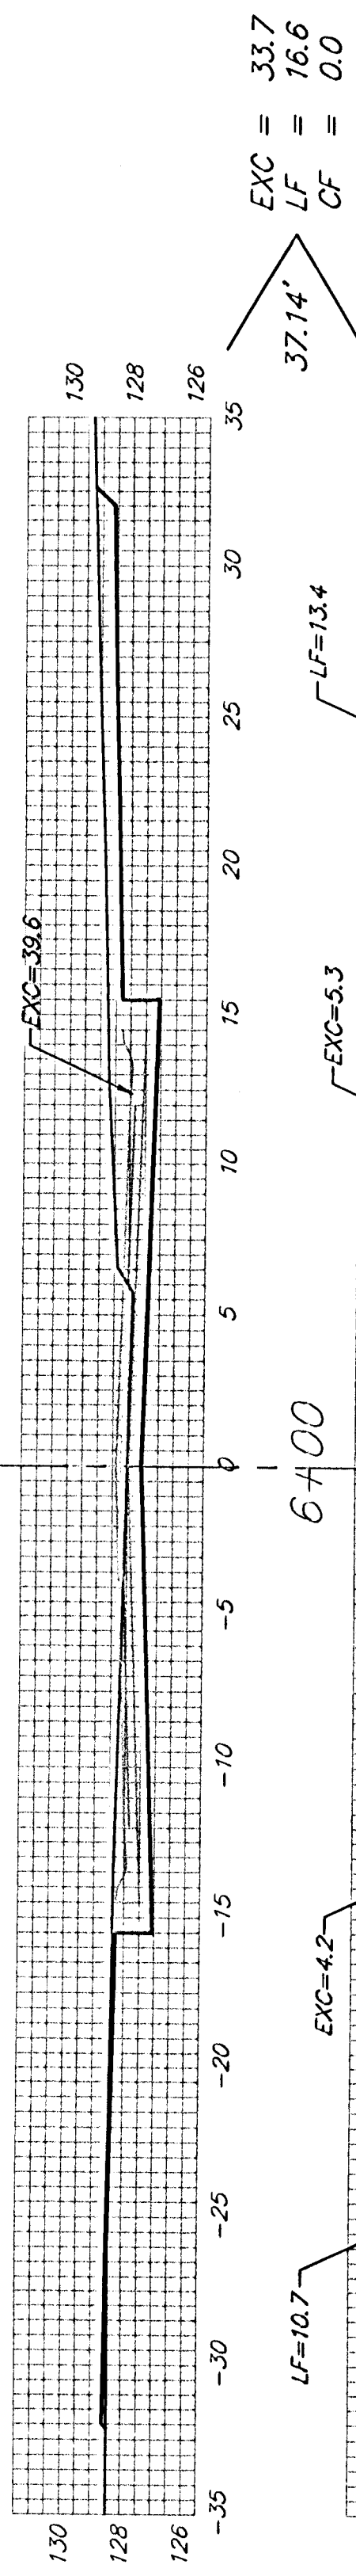


6+00

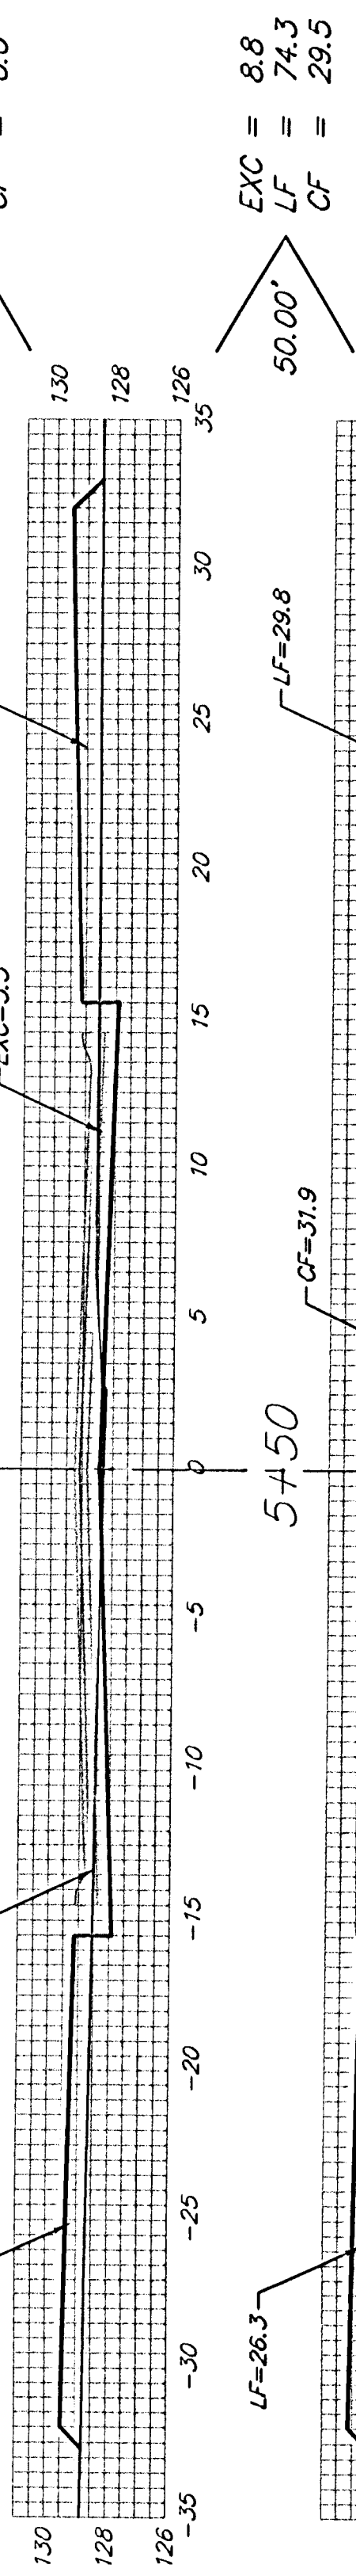


5+50

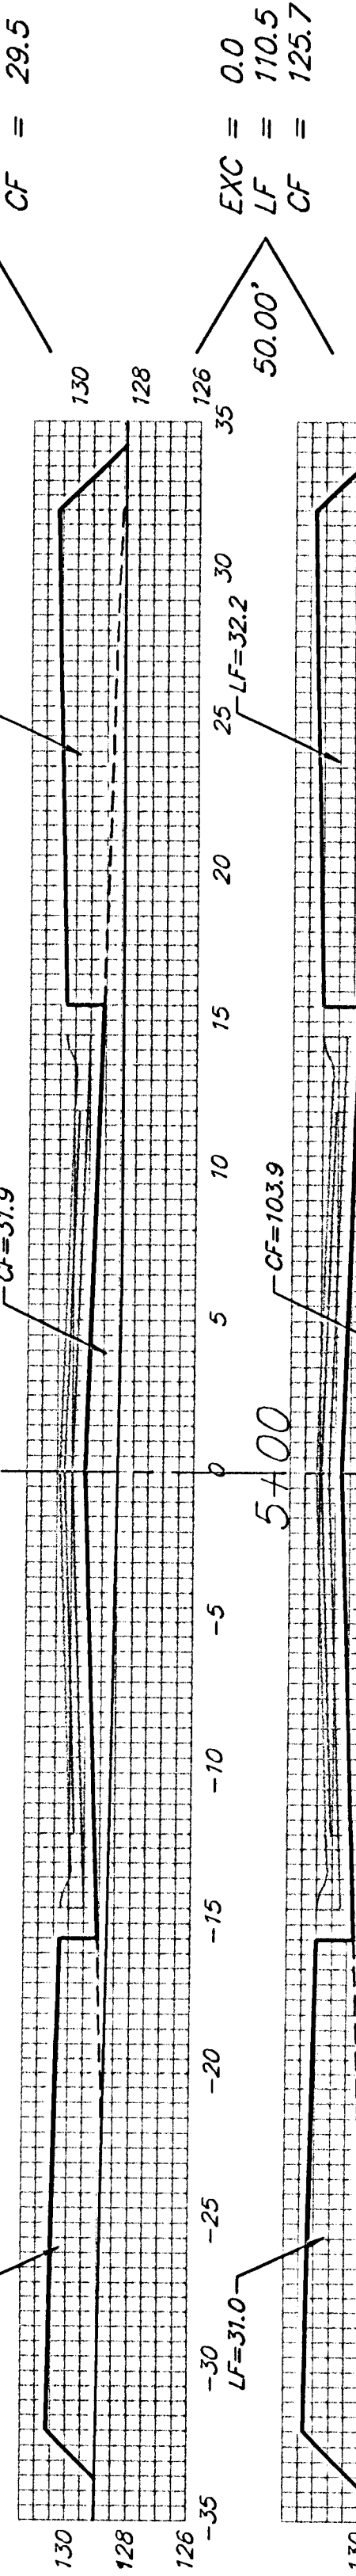


5+00

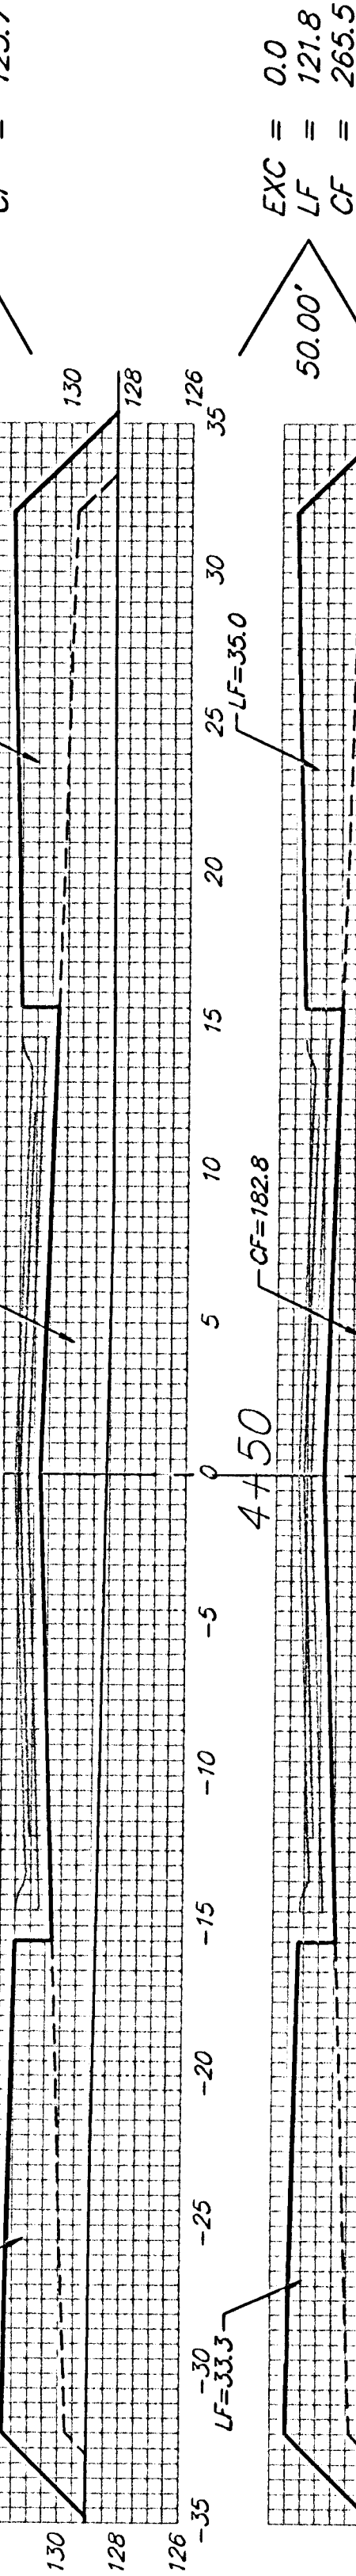


4+50

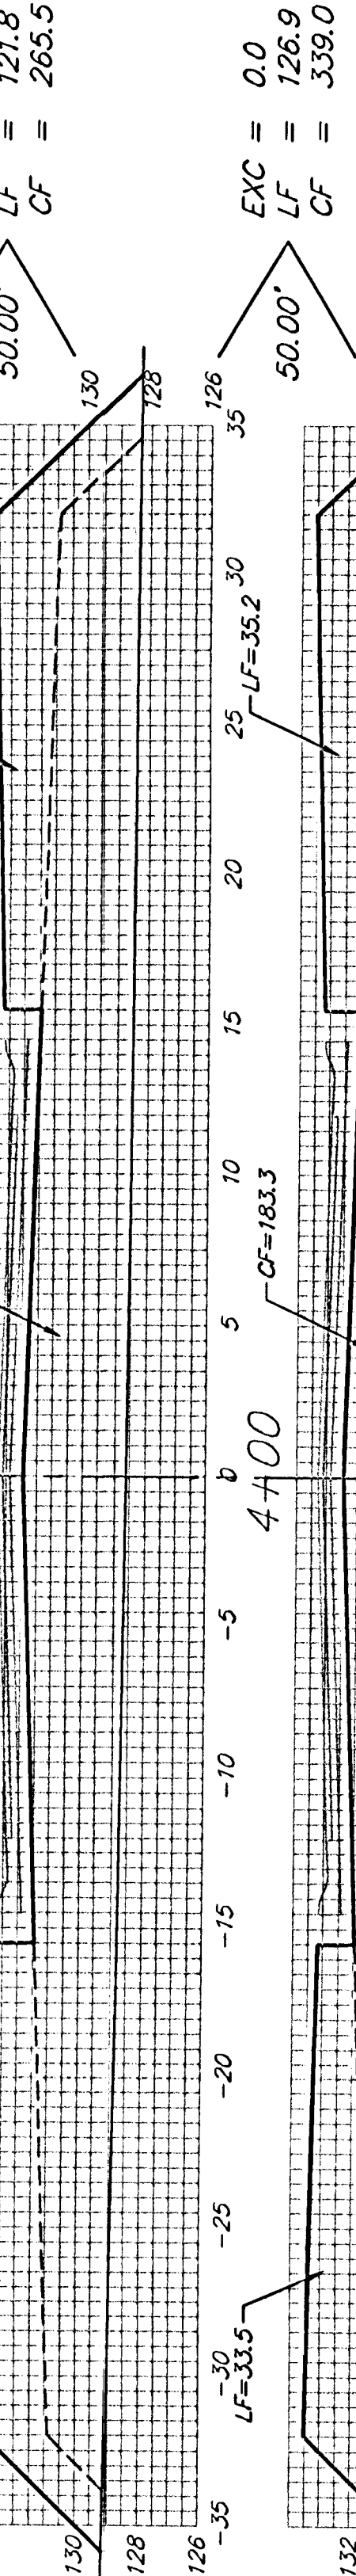


4+00

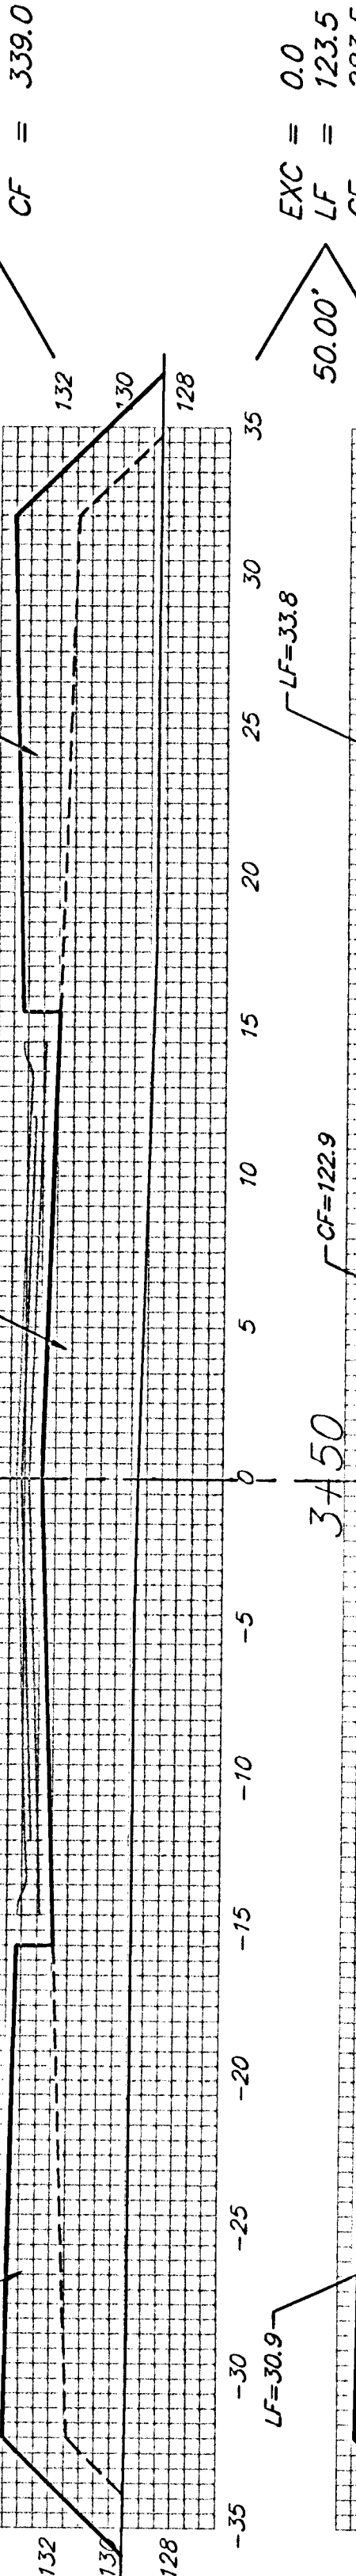


3+50

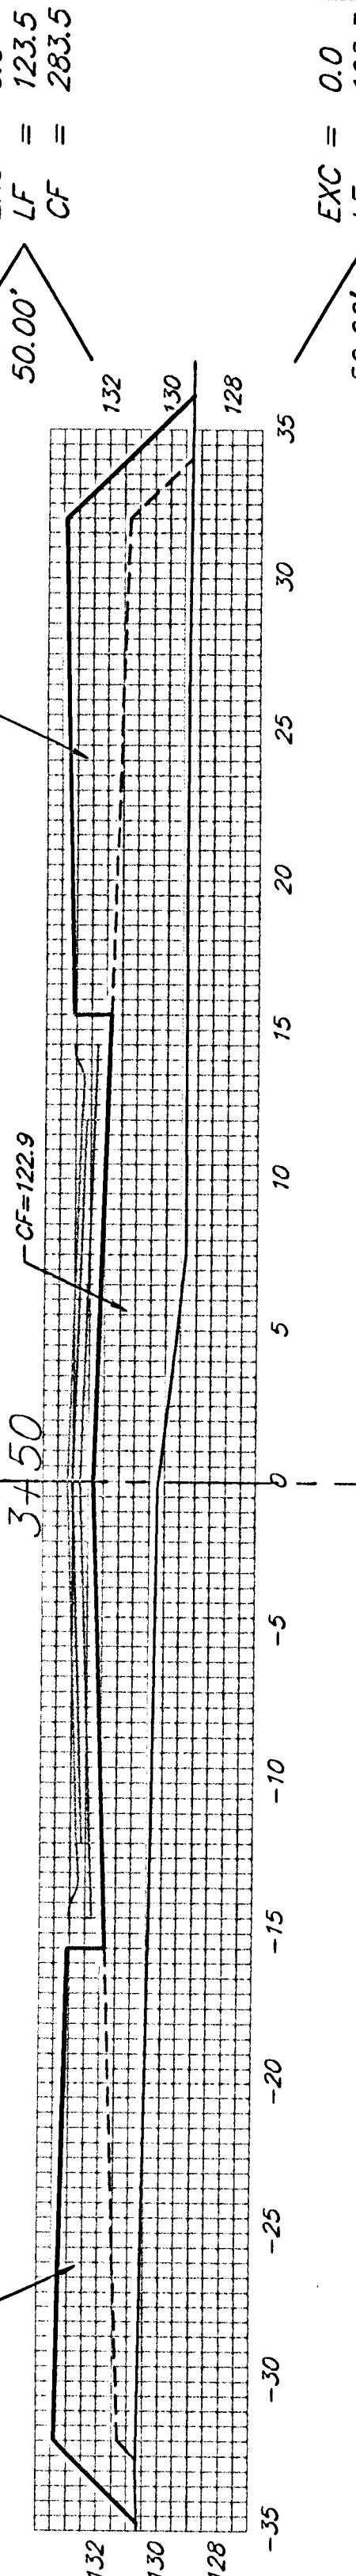


3+00

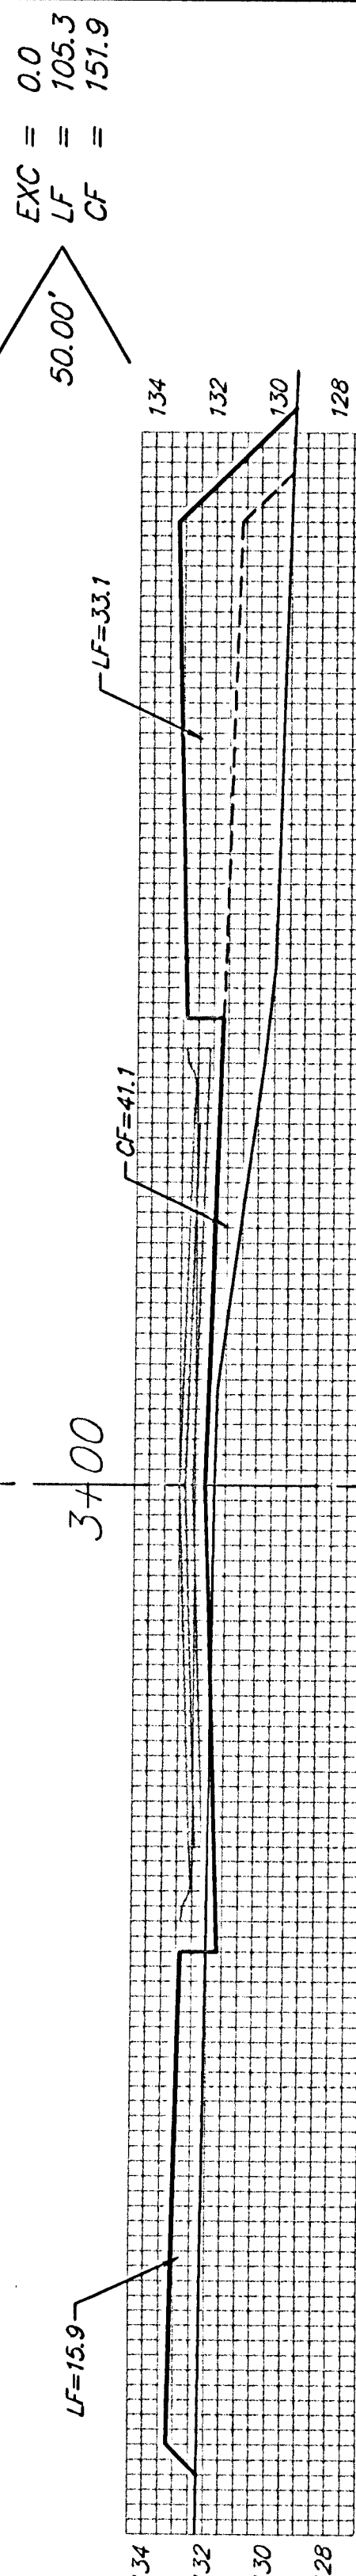


2+50

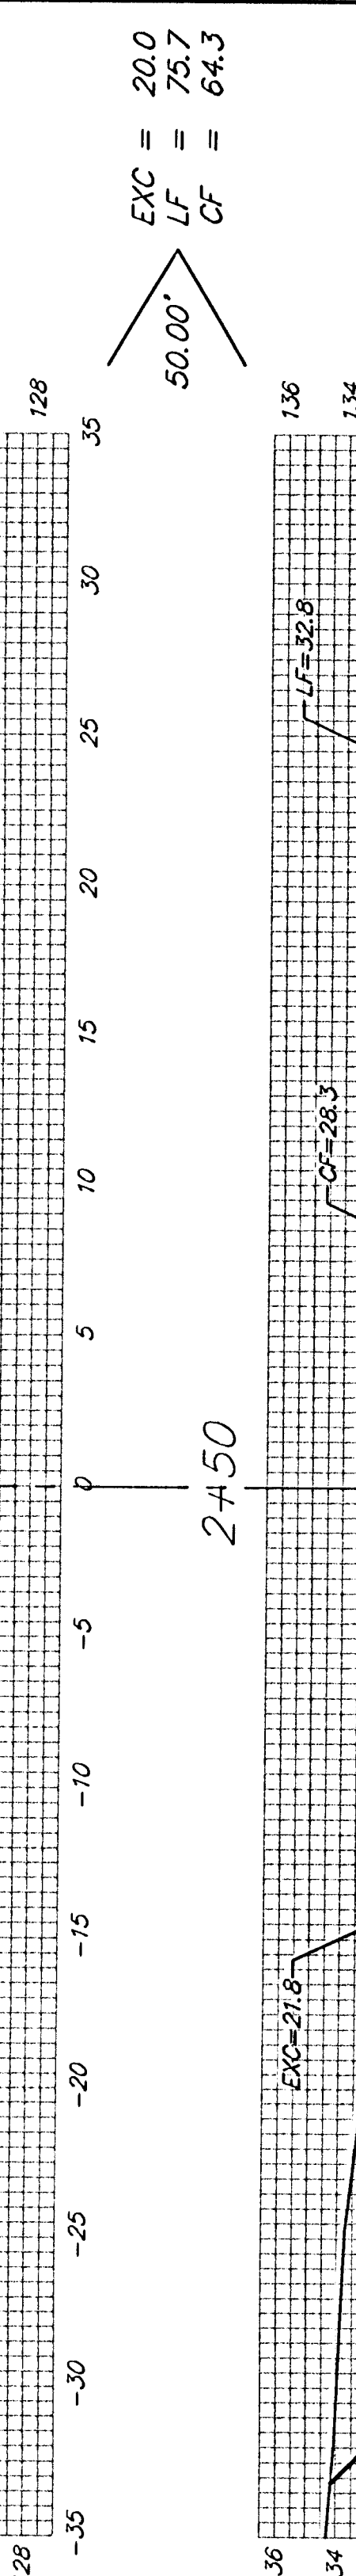


2+00

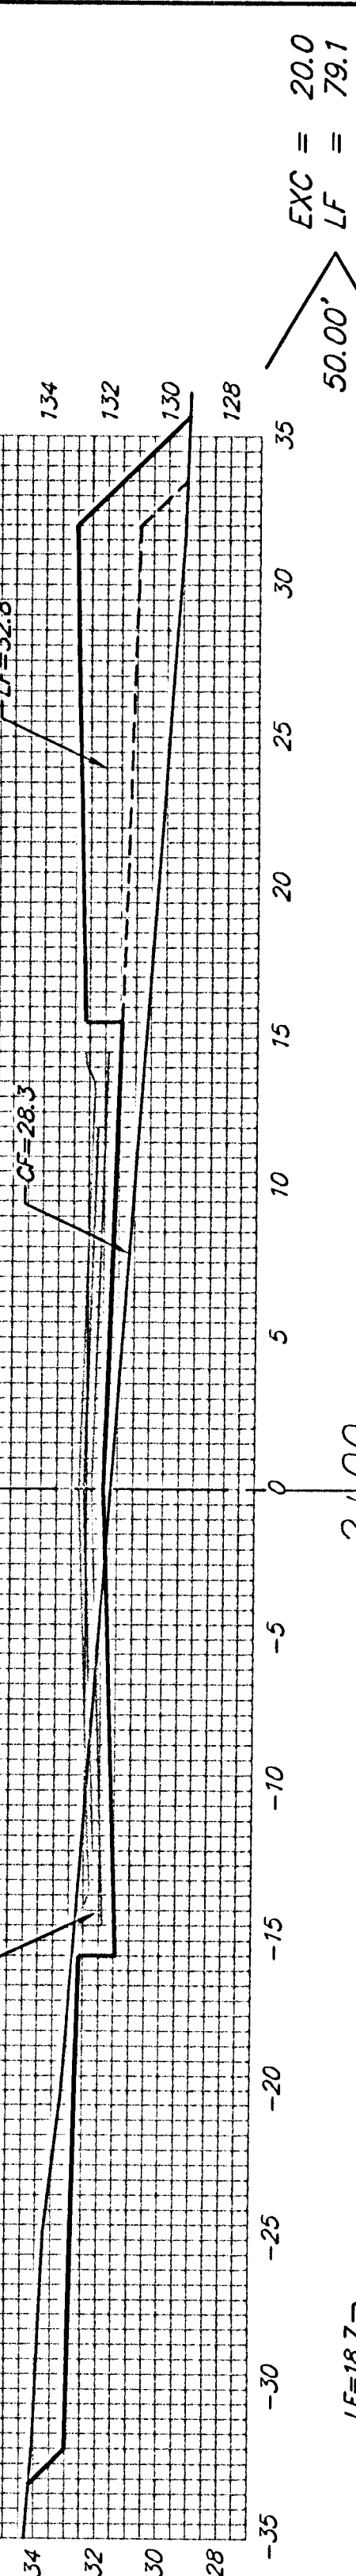


1+50

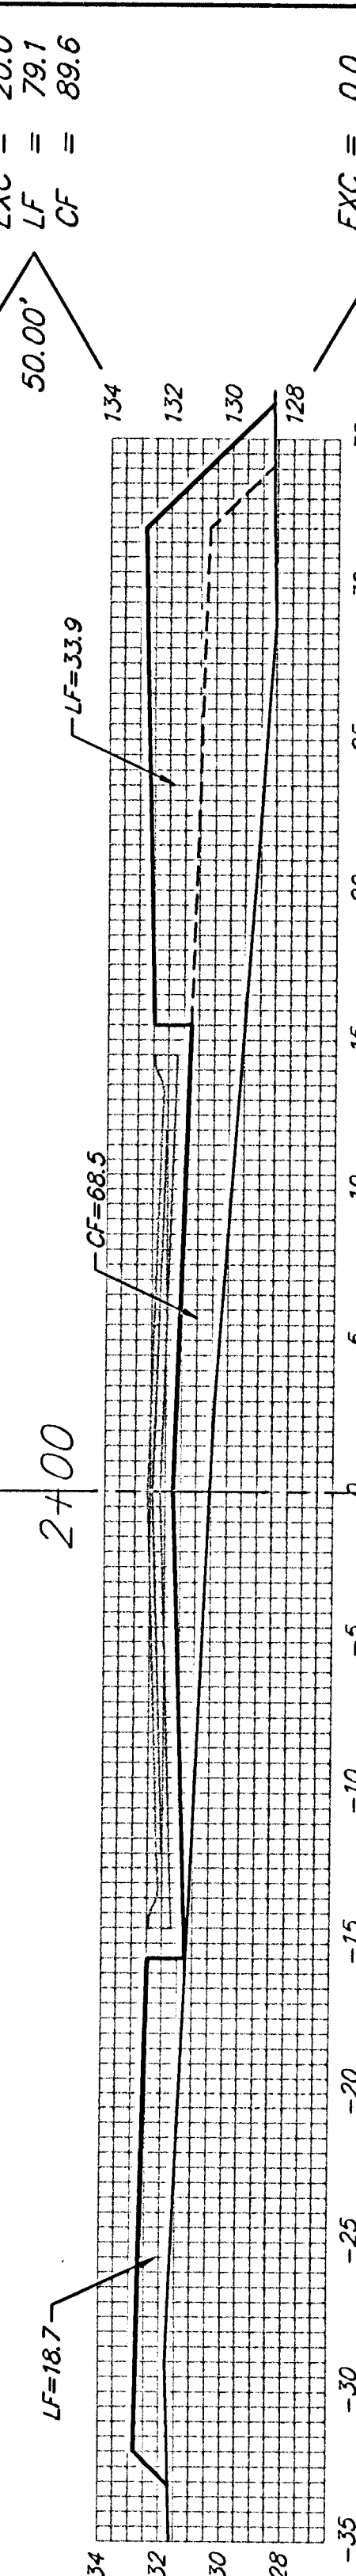


1+00

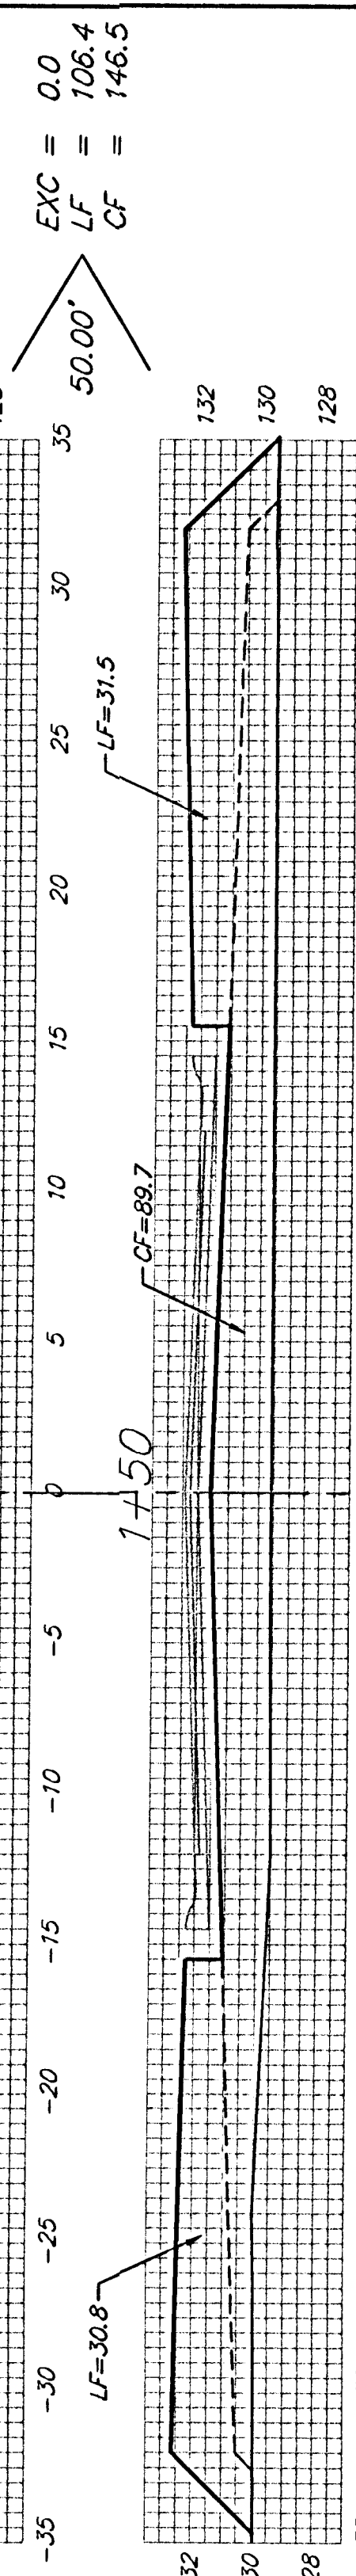

0+50

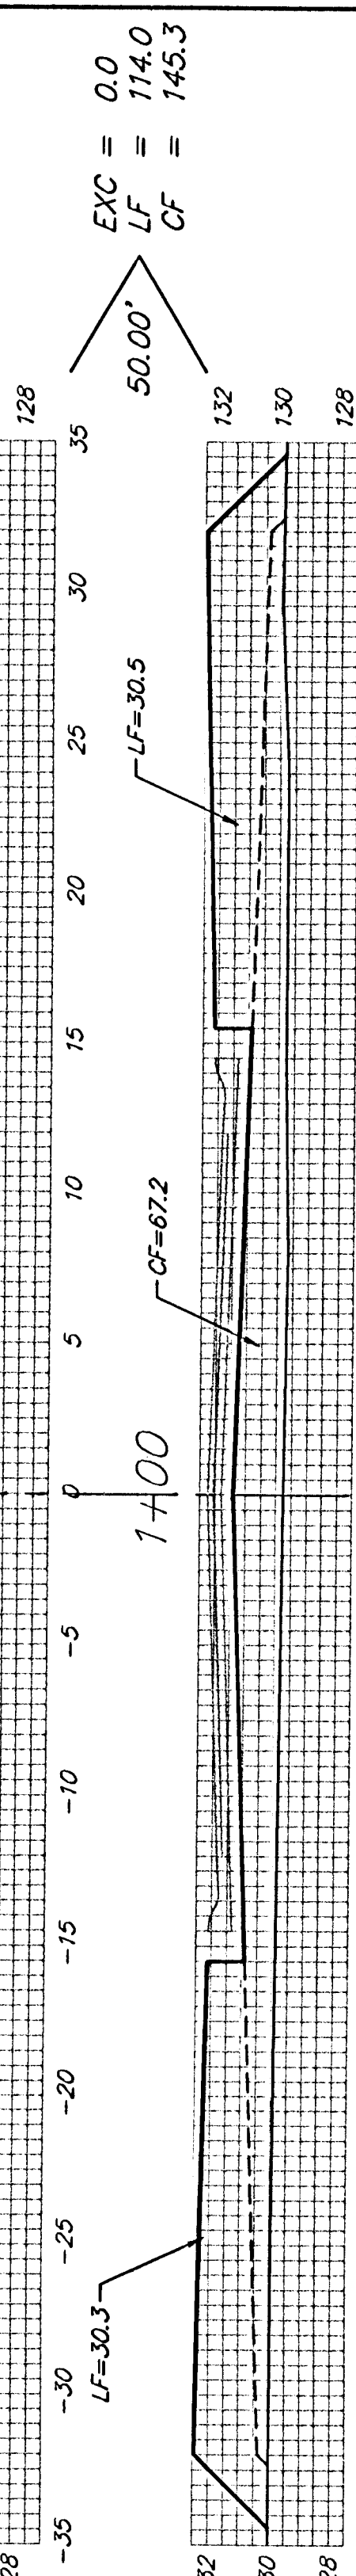

0+35

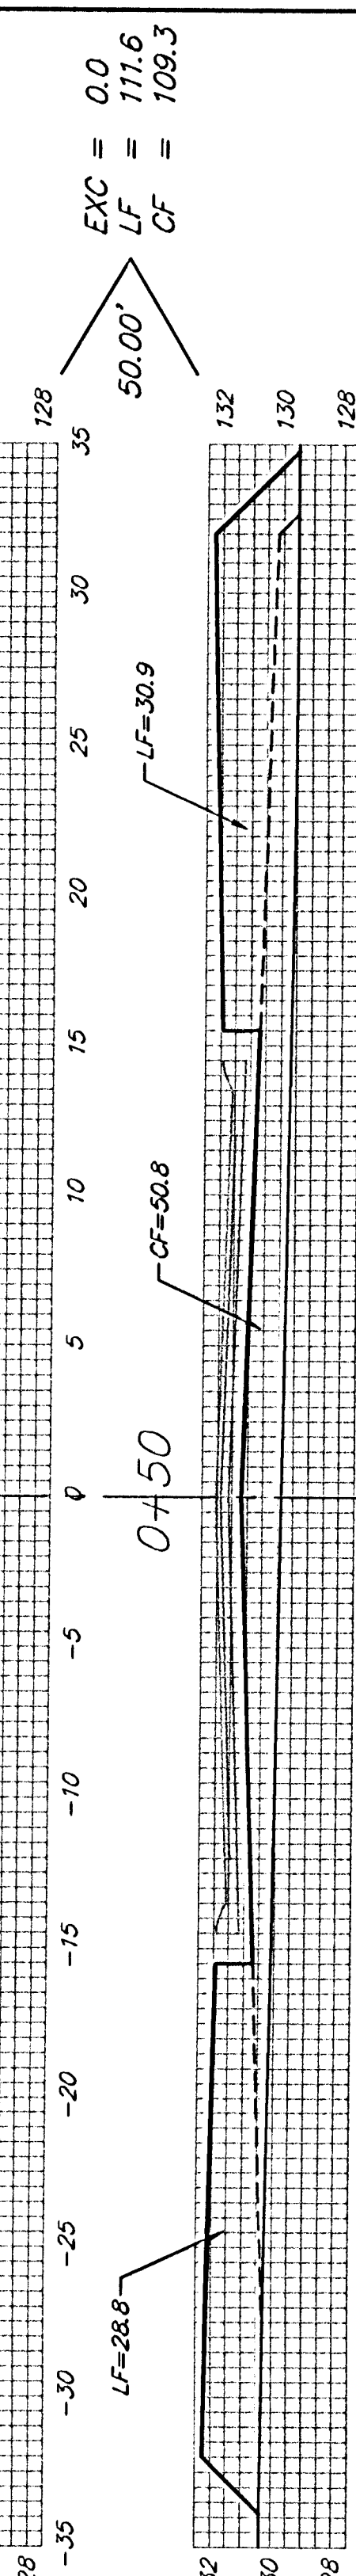

CLARA

Sheet Totals:

Excavation = 82.5 C.Y.
Loose Fill = 1,198.5 C.Y.
Compacted Fill = 1,777.1 C.Y.

