



AUBURN LAKES ADDITION
NAPLES
CROSS SECTIONS


15+00.00

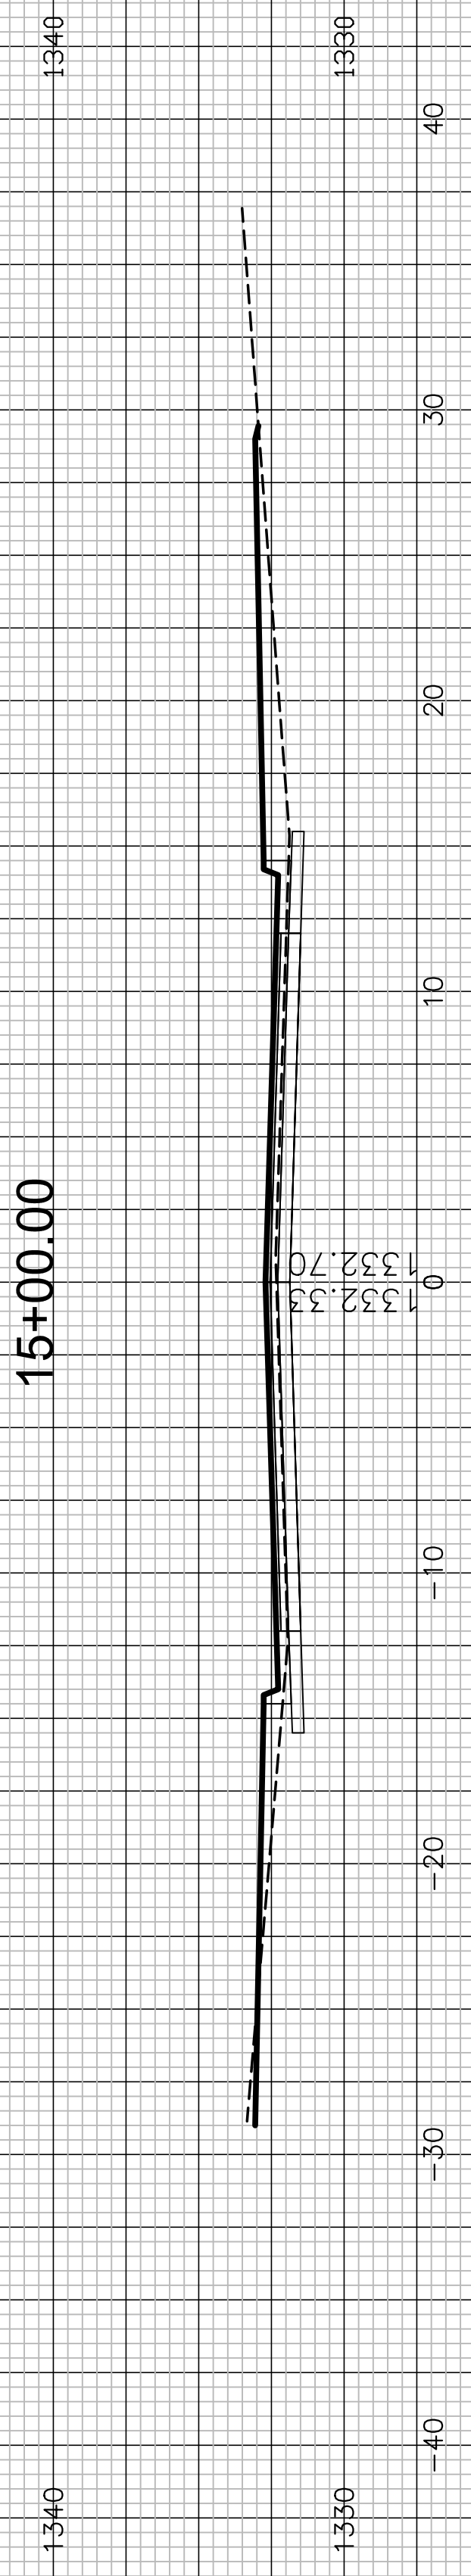


14+50.00

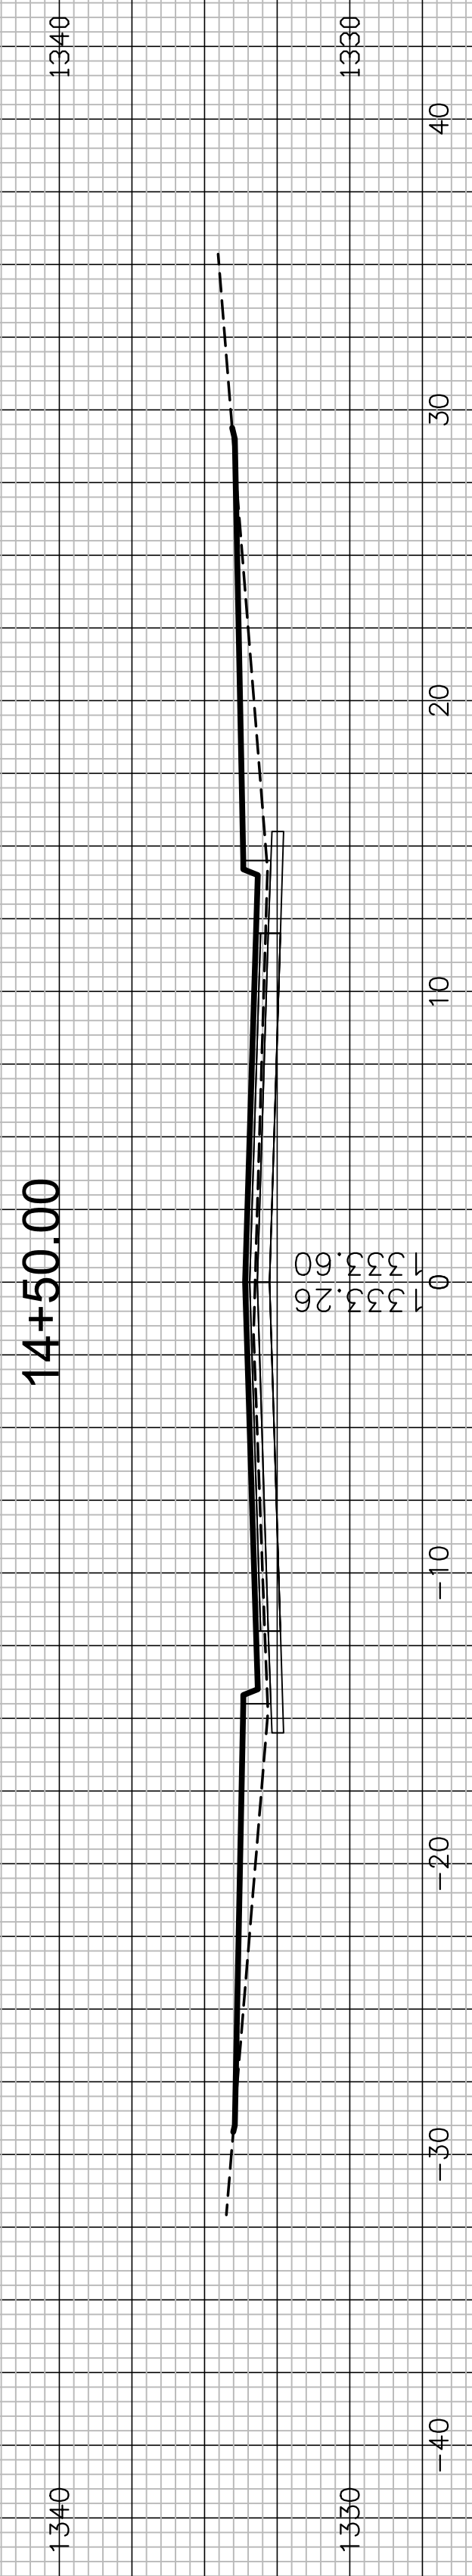

14+00.00

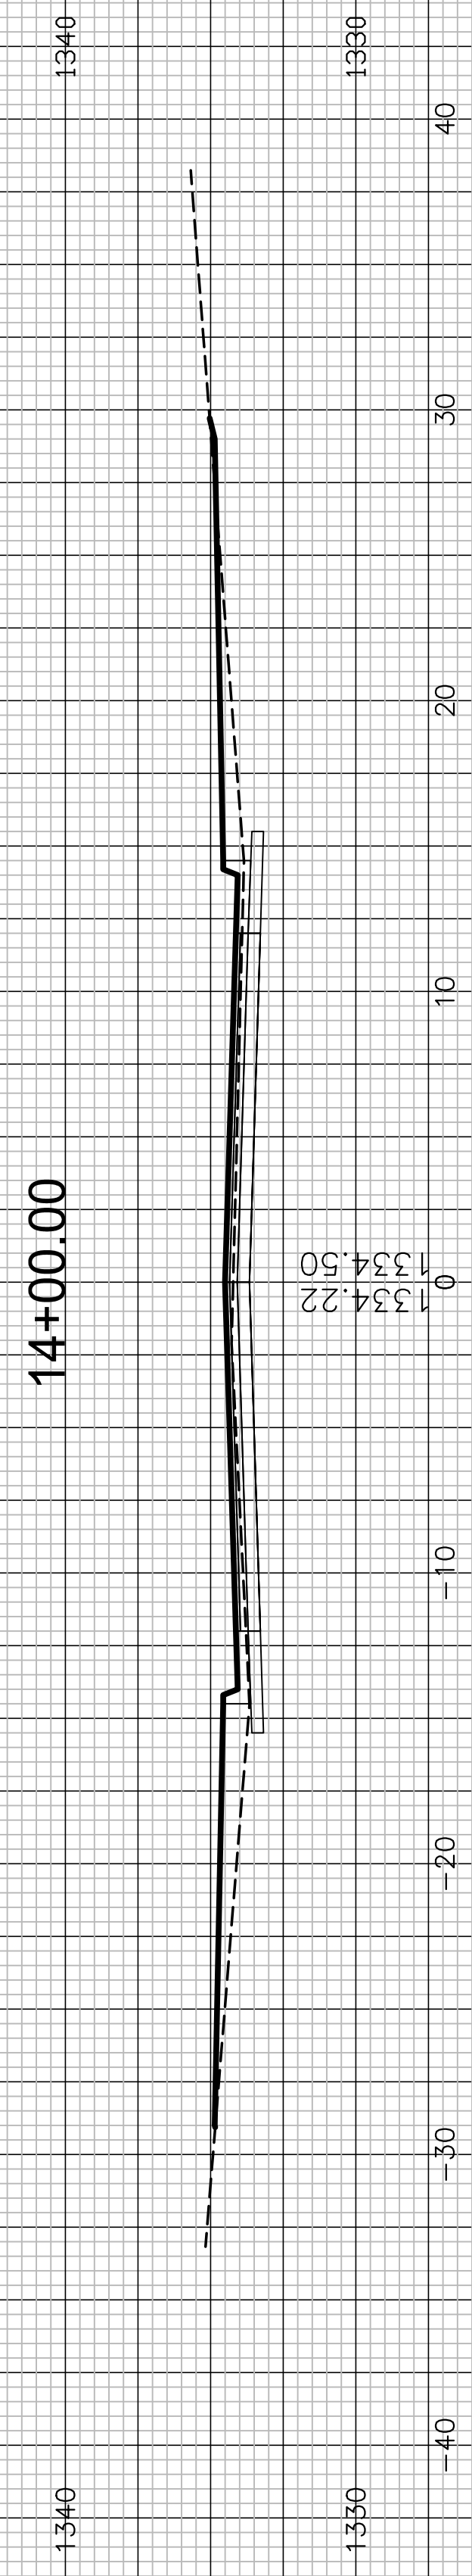


13+50.00

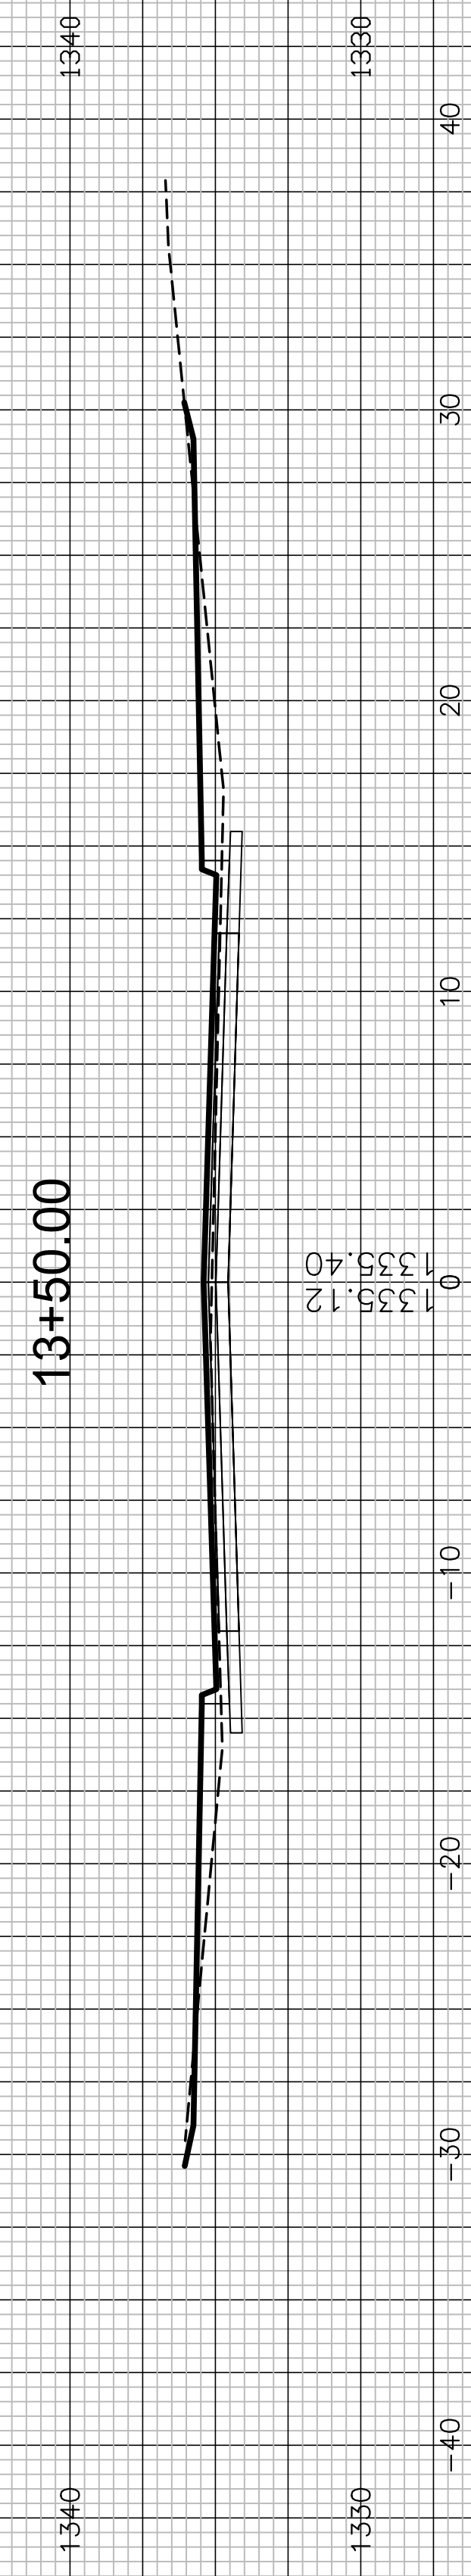

13+00.00



12+50.00

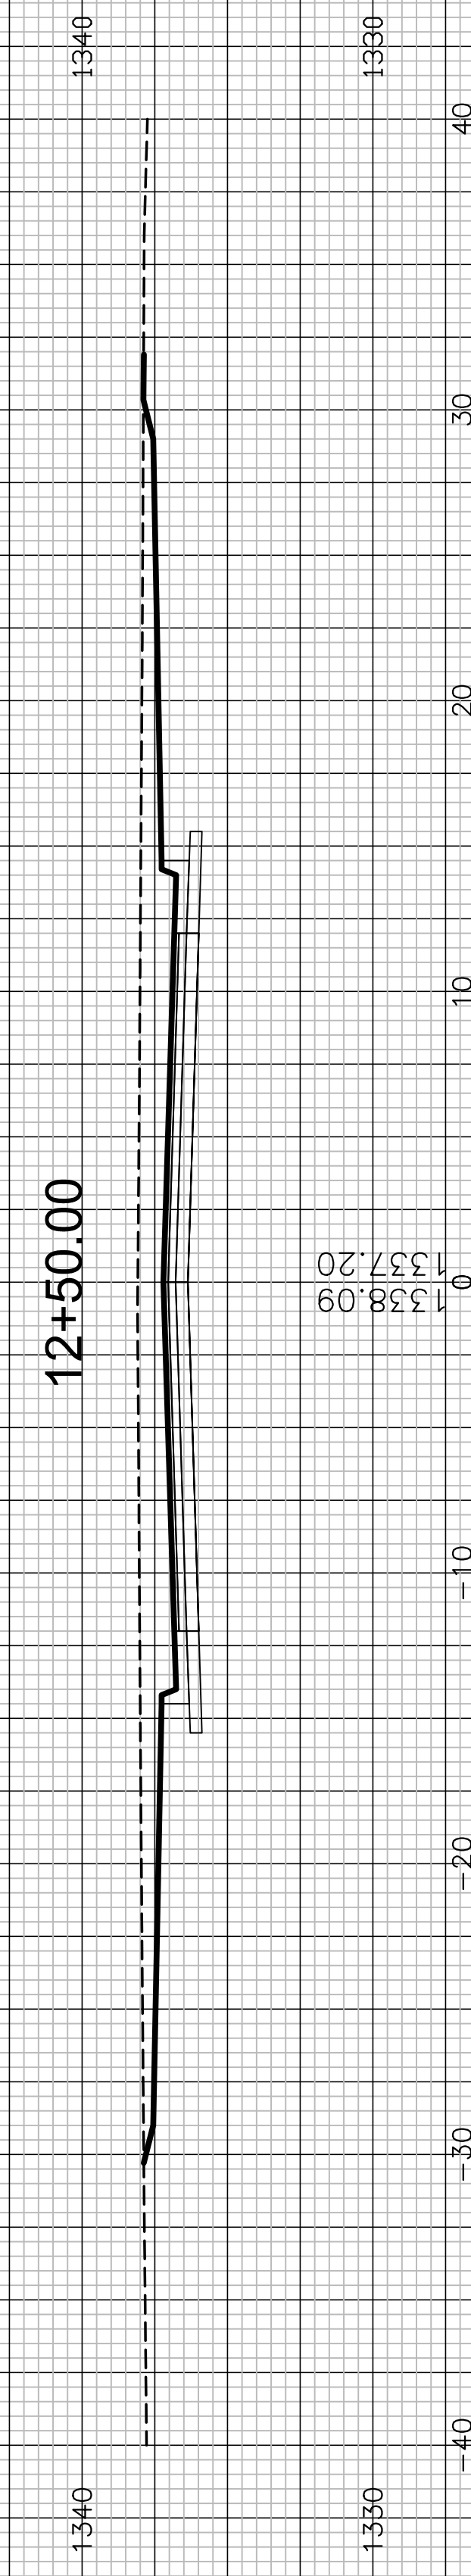

11+80.67

