



PLOTTED: Wednesday, August 28, 2019 @ 11:41AM

J:\PROJECTS\2017\171010143\_LANGE\_STEEPLE\_BAY\_17143\_CADD\SHOTS\06\_CIVIL\BRIDGE\BRIDGE\_AESTHETICS\17143\_HDWALL\_2.DWG

PAVING & INCIDENTAL DRAINAGE FOR  
**STEEPLE BAY ADDITION**  
WICHITA, KANSAS

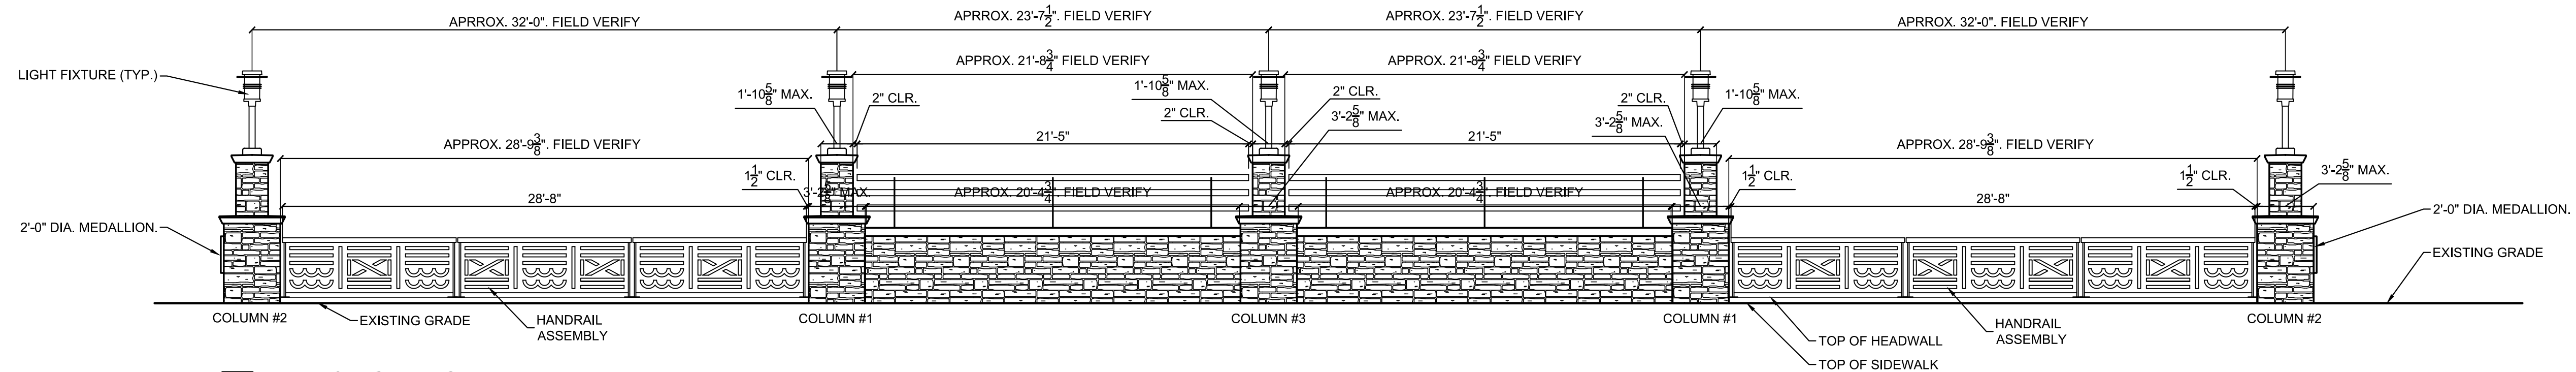

**1 ELEVATION - STREET SIDE**  
SCALE: 3/16" = 1'

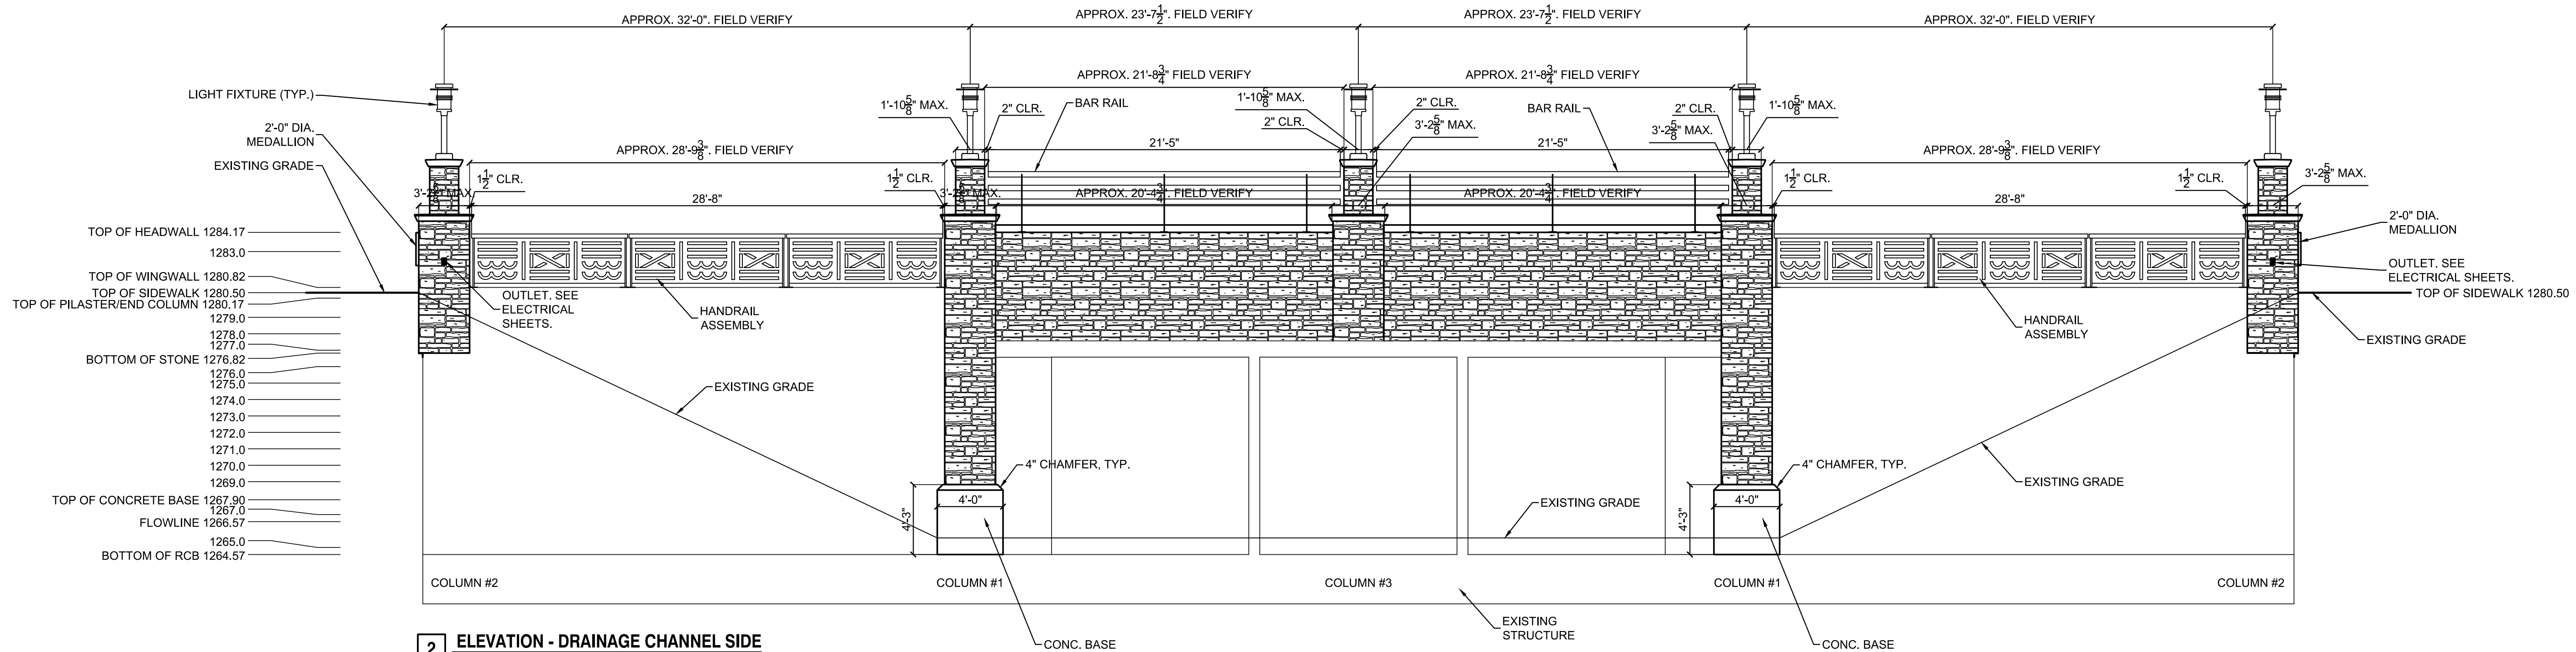

**2 ELEVATION - DRAINAGE CHANNEL SIDE**  
SCALE: 3/16" = 1'

©2019  
MKEC Engineering  
All Rights Reserved  
www.mkec.com  
These drawings and their contents, including, but not limited to, all concepts, designs, & ideas are the exclusive property of MKEC Engineering (MKEC), and may not be used or reproduced in any way without the express consent of MKEC.

**HEADWALL ELEVATIONS**

PROJECT NO.	472-85452
DATE	AUGUST 2019
SCALE	3/16" = 1'
DESIGNED	DML
DRAWN	DML
CHECKED	RR

NO.	REVISION	DATE

SHEET NO.