


Ruggles & Bohm, P.A.  
Engineering, Surveying, Land Planning  
201 South L Street  
Wichita, Kansas 67203  
www.ruggles.com  
E-mail: rb@ruggles.com

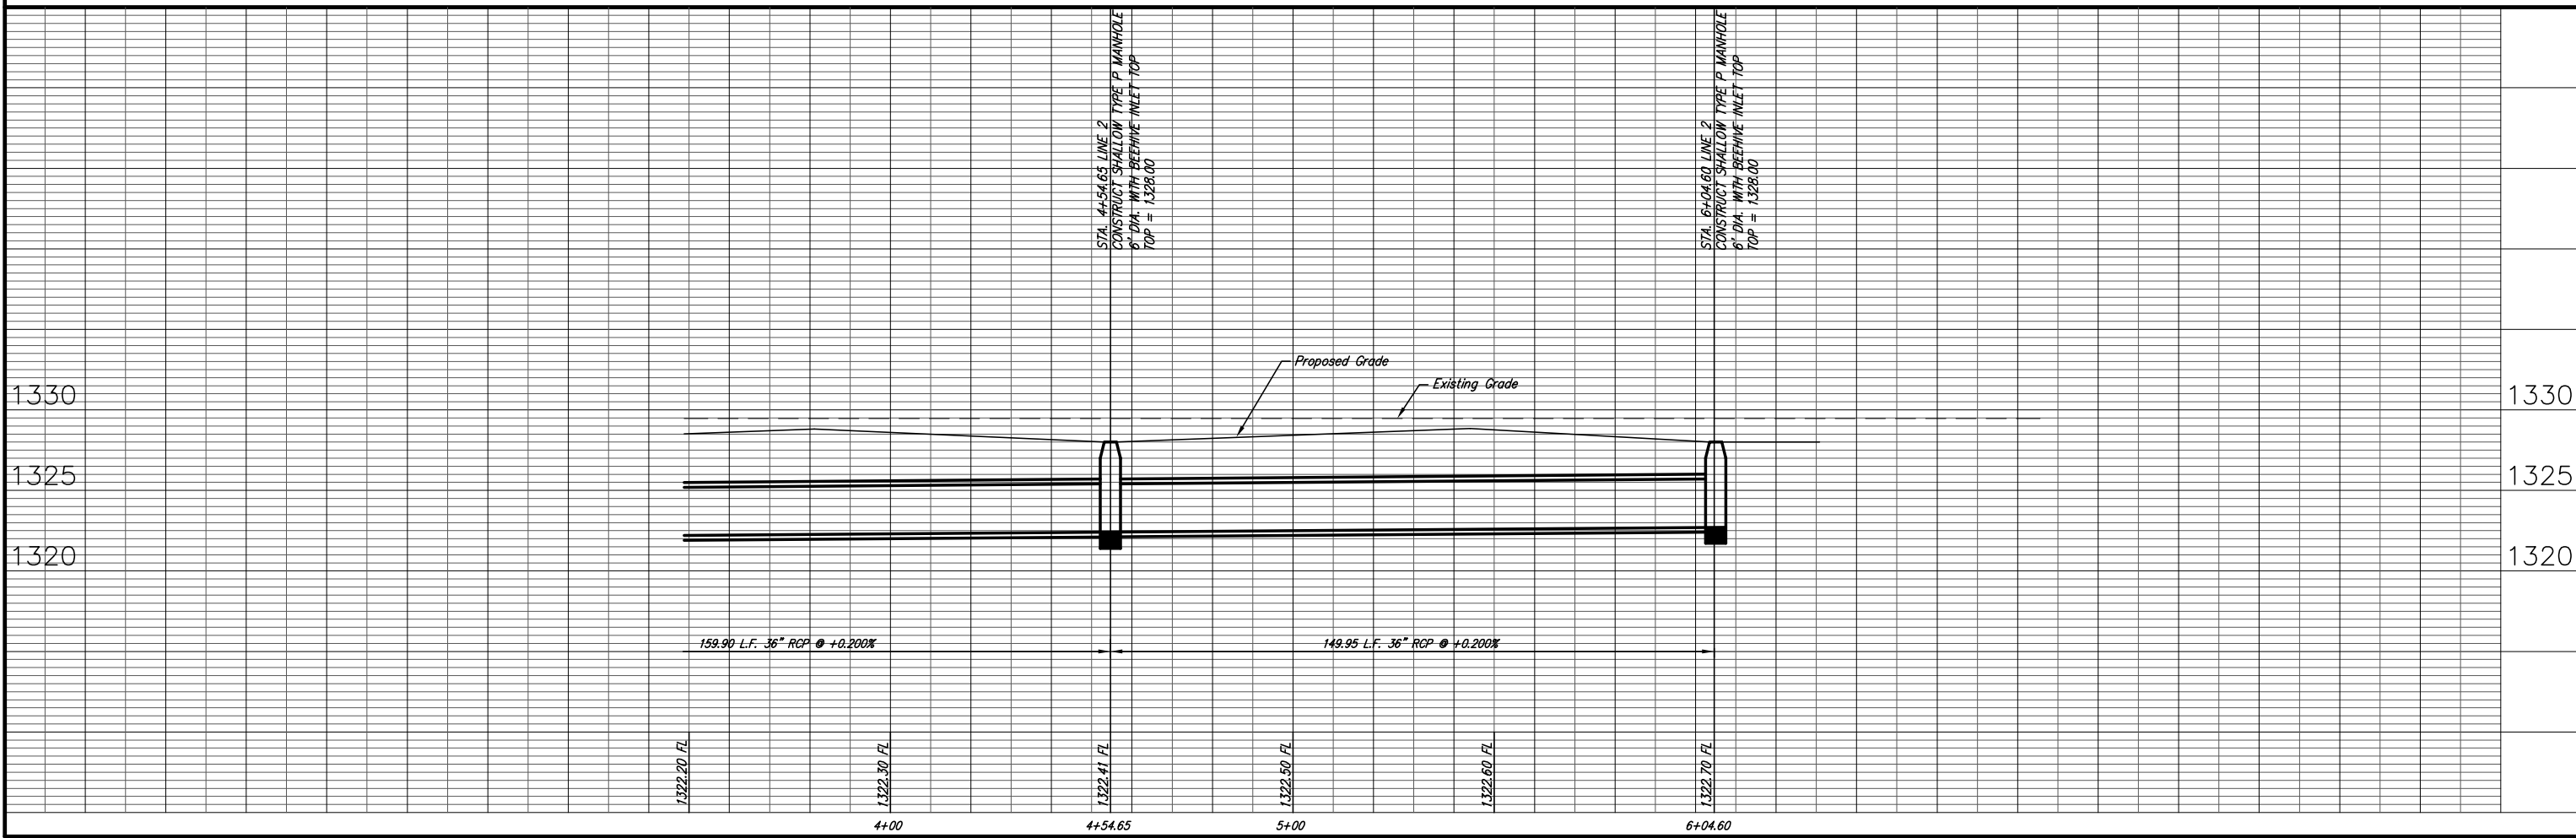

Valencia Addition Storm Water Drain  
Line 2  
WICHITA, KANSAS

PROJECT NUMBER  
DRAWING FILE  
sws [LINE 2-2]

DESIGN  
CMB  
UTILITY

DATE  
Apr. 10, 2007

REVIEW  
RA  
DATE

REVIEW  
REVIEW  
DATE

RB JOB  
2990E  
SHEET  
8  
OF  
22