



PLOTTED: Friday, July 26, 2019 @ 09:31AM

J:\PROJECTS\2019\1801010316\_COW\_DOUGLAS ST. BRIDGE AT BROOKSIDE\180316\_CAD\SHOTS\06\_CIVIL\BRIDGE\18316-BR02.DWG

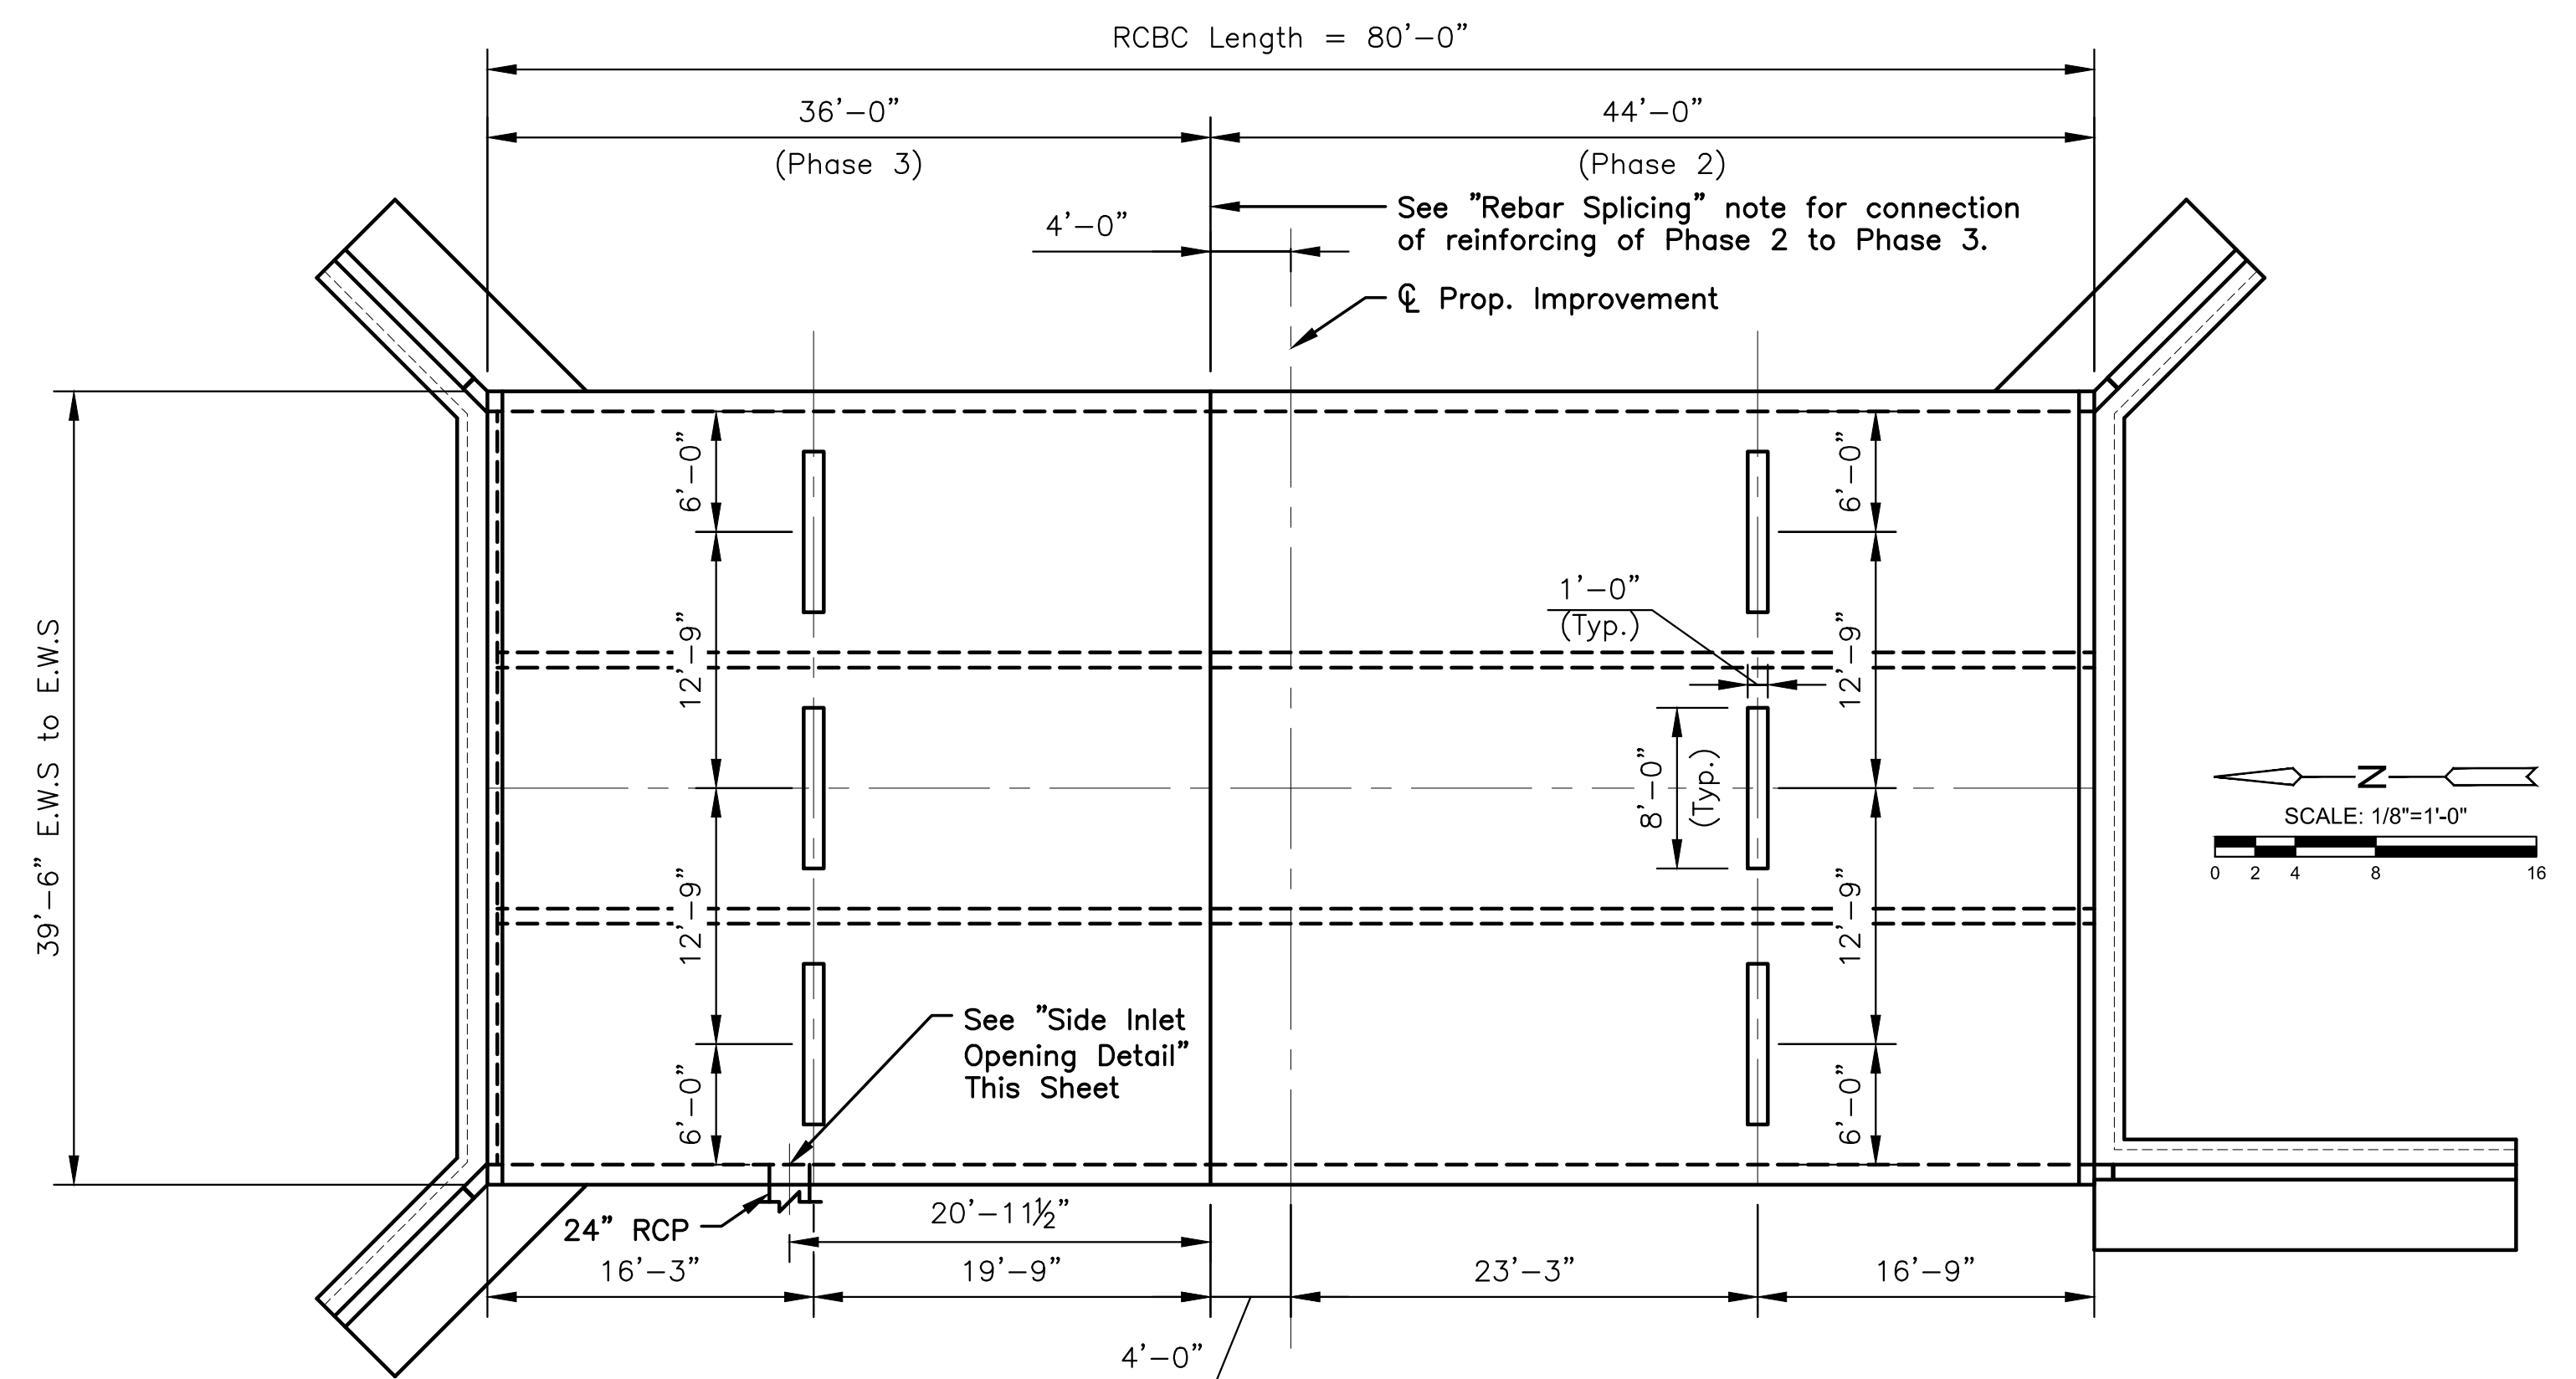

**CONSTRUCTION LAYOUT AND INLET OPENING PLAN**  
(Subsidiary to "Pipe, SWS, RCBC (3-12'x5)")

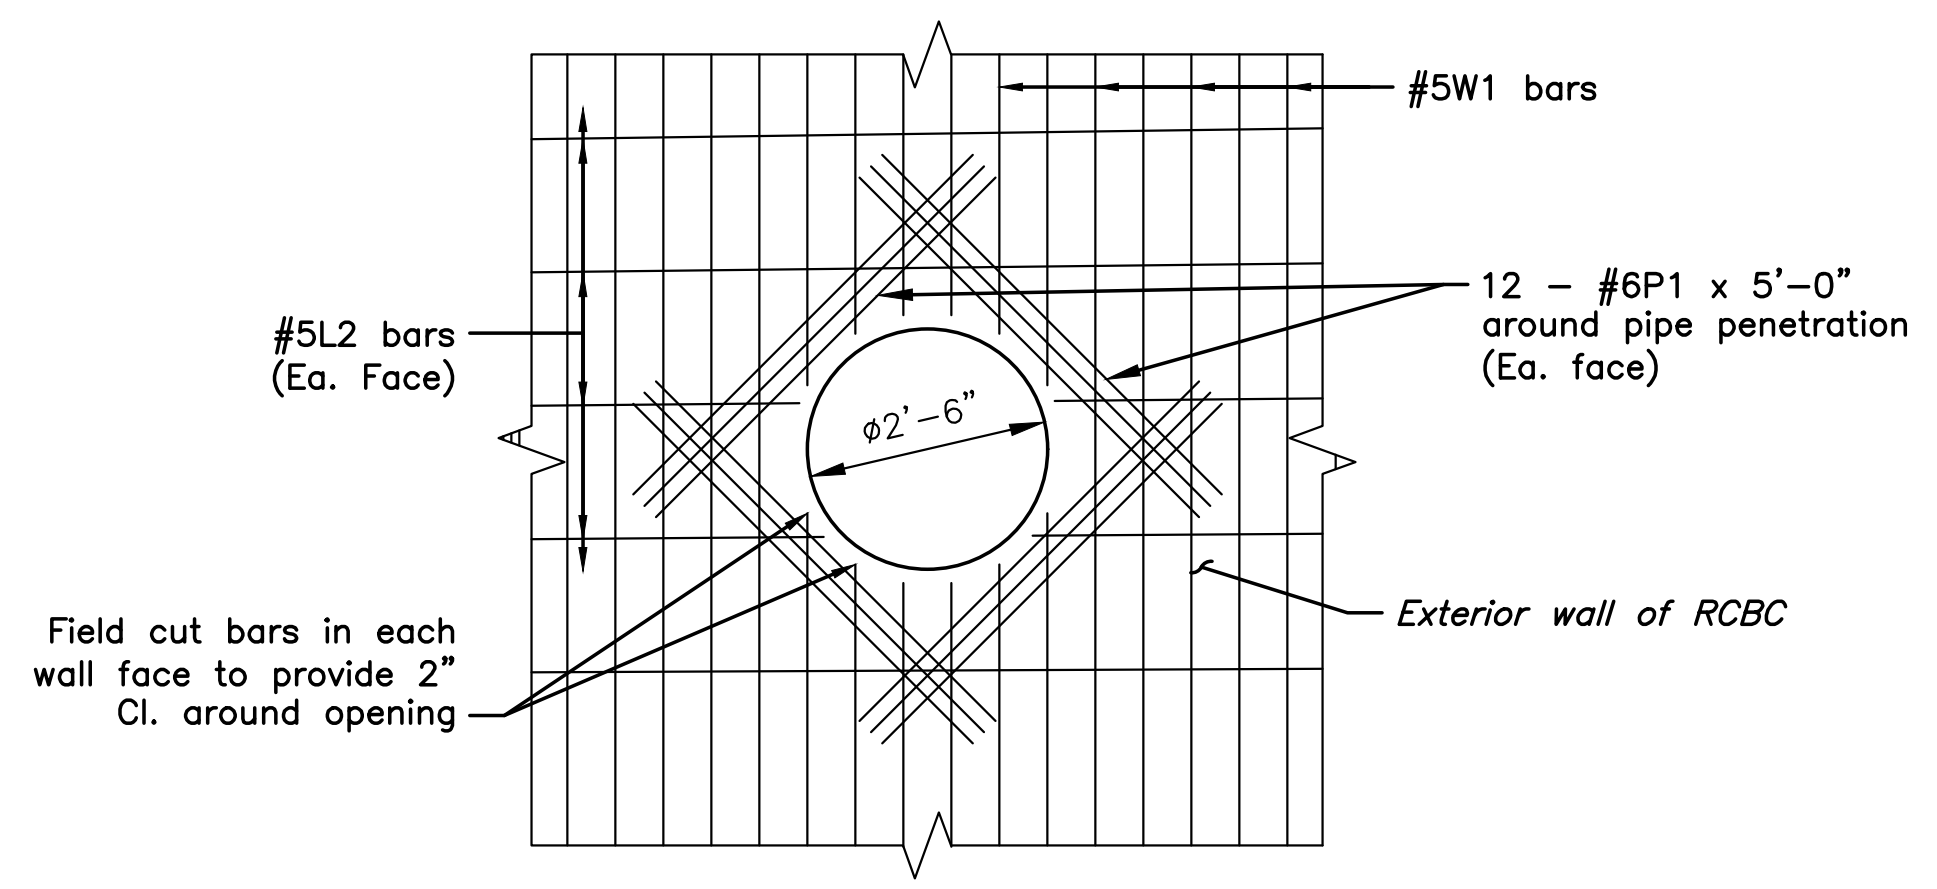

**SIDE INLET OPENING DETAIL (TYP.)**  
*Subsidiary to "Pipe, SWS, RCBC (3-12'x5)"*  
(Not drawn to scale)

©2019  
MKEC Engineering  
All Rights Reserved  
www.mkec.com  
These drawings and their contents, including, but not limited to, all concepts, designs, & ideas are the exclusive property of MKEC Engineering (MKEC), and may not be used or reproduced in any way without the express consent of MKEC.

**BARREL DETAILS**  
(SHEET 2 OF 3)

PROJECT NO.	472-85436	
DATE	JULY 2019	
SCALE	N.T.S.	
DESIGNED	DRAWN	CHECKED
J.T.H.	J.D.H.	J.T.H.

NO.	REVISION	DATE