
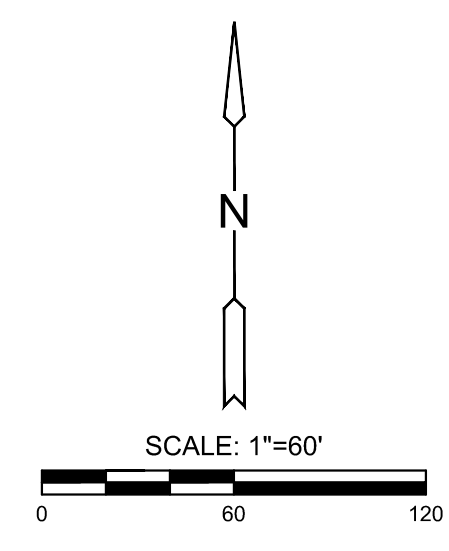
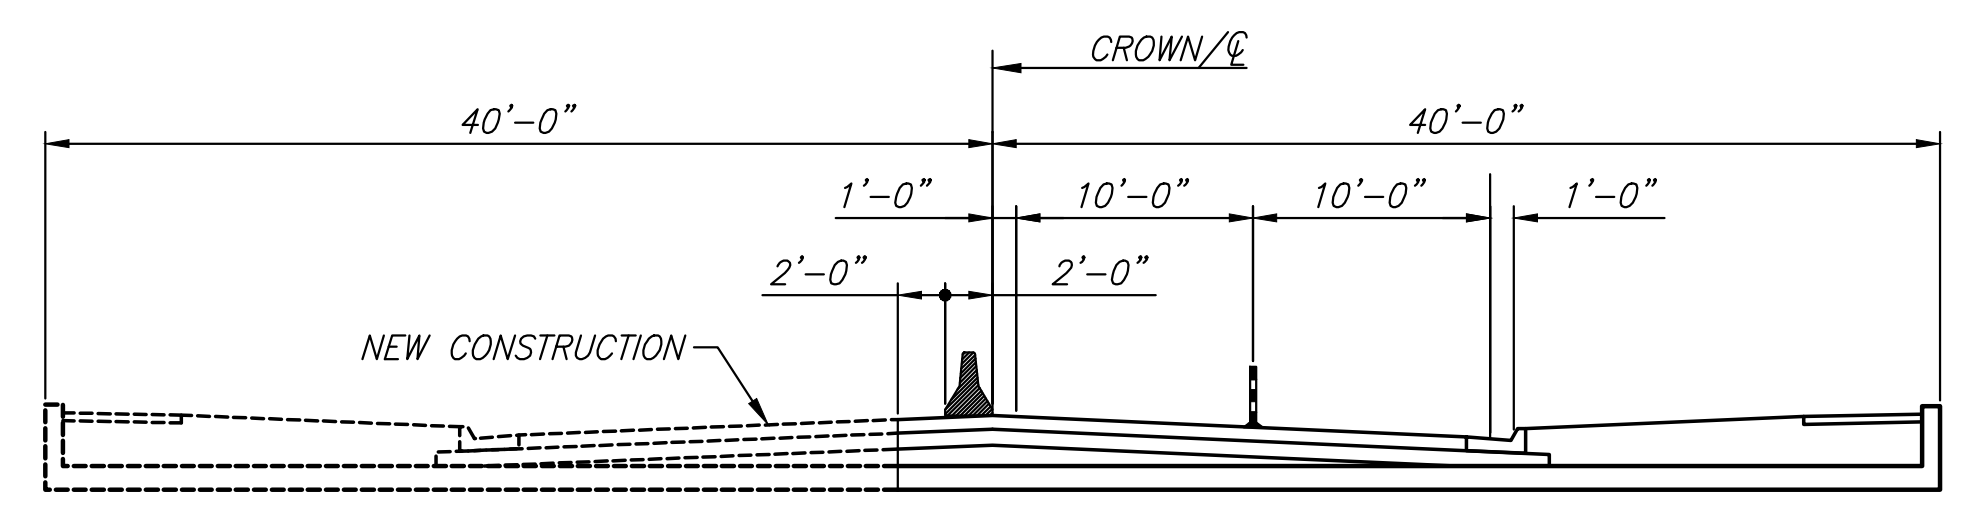
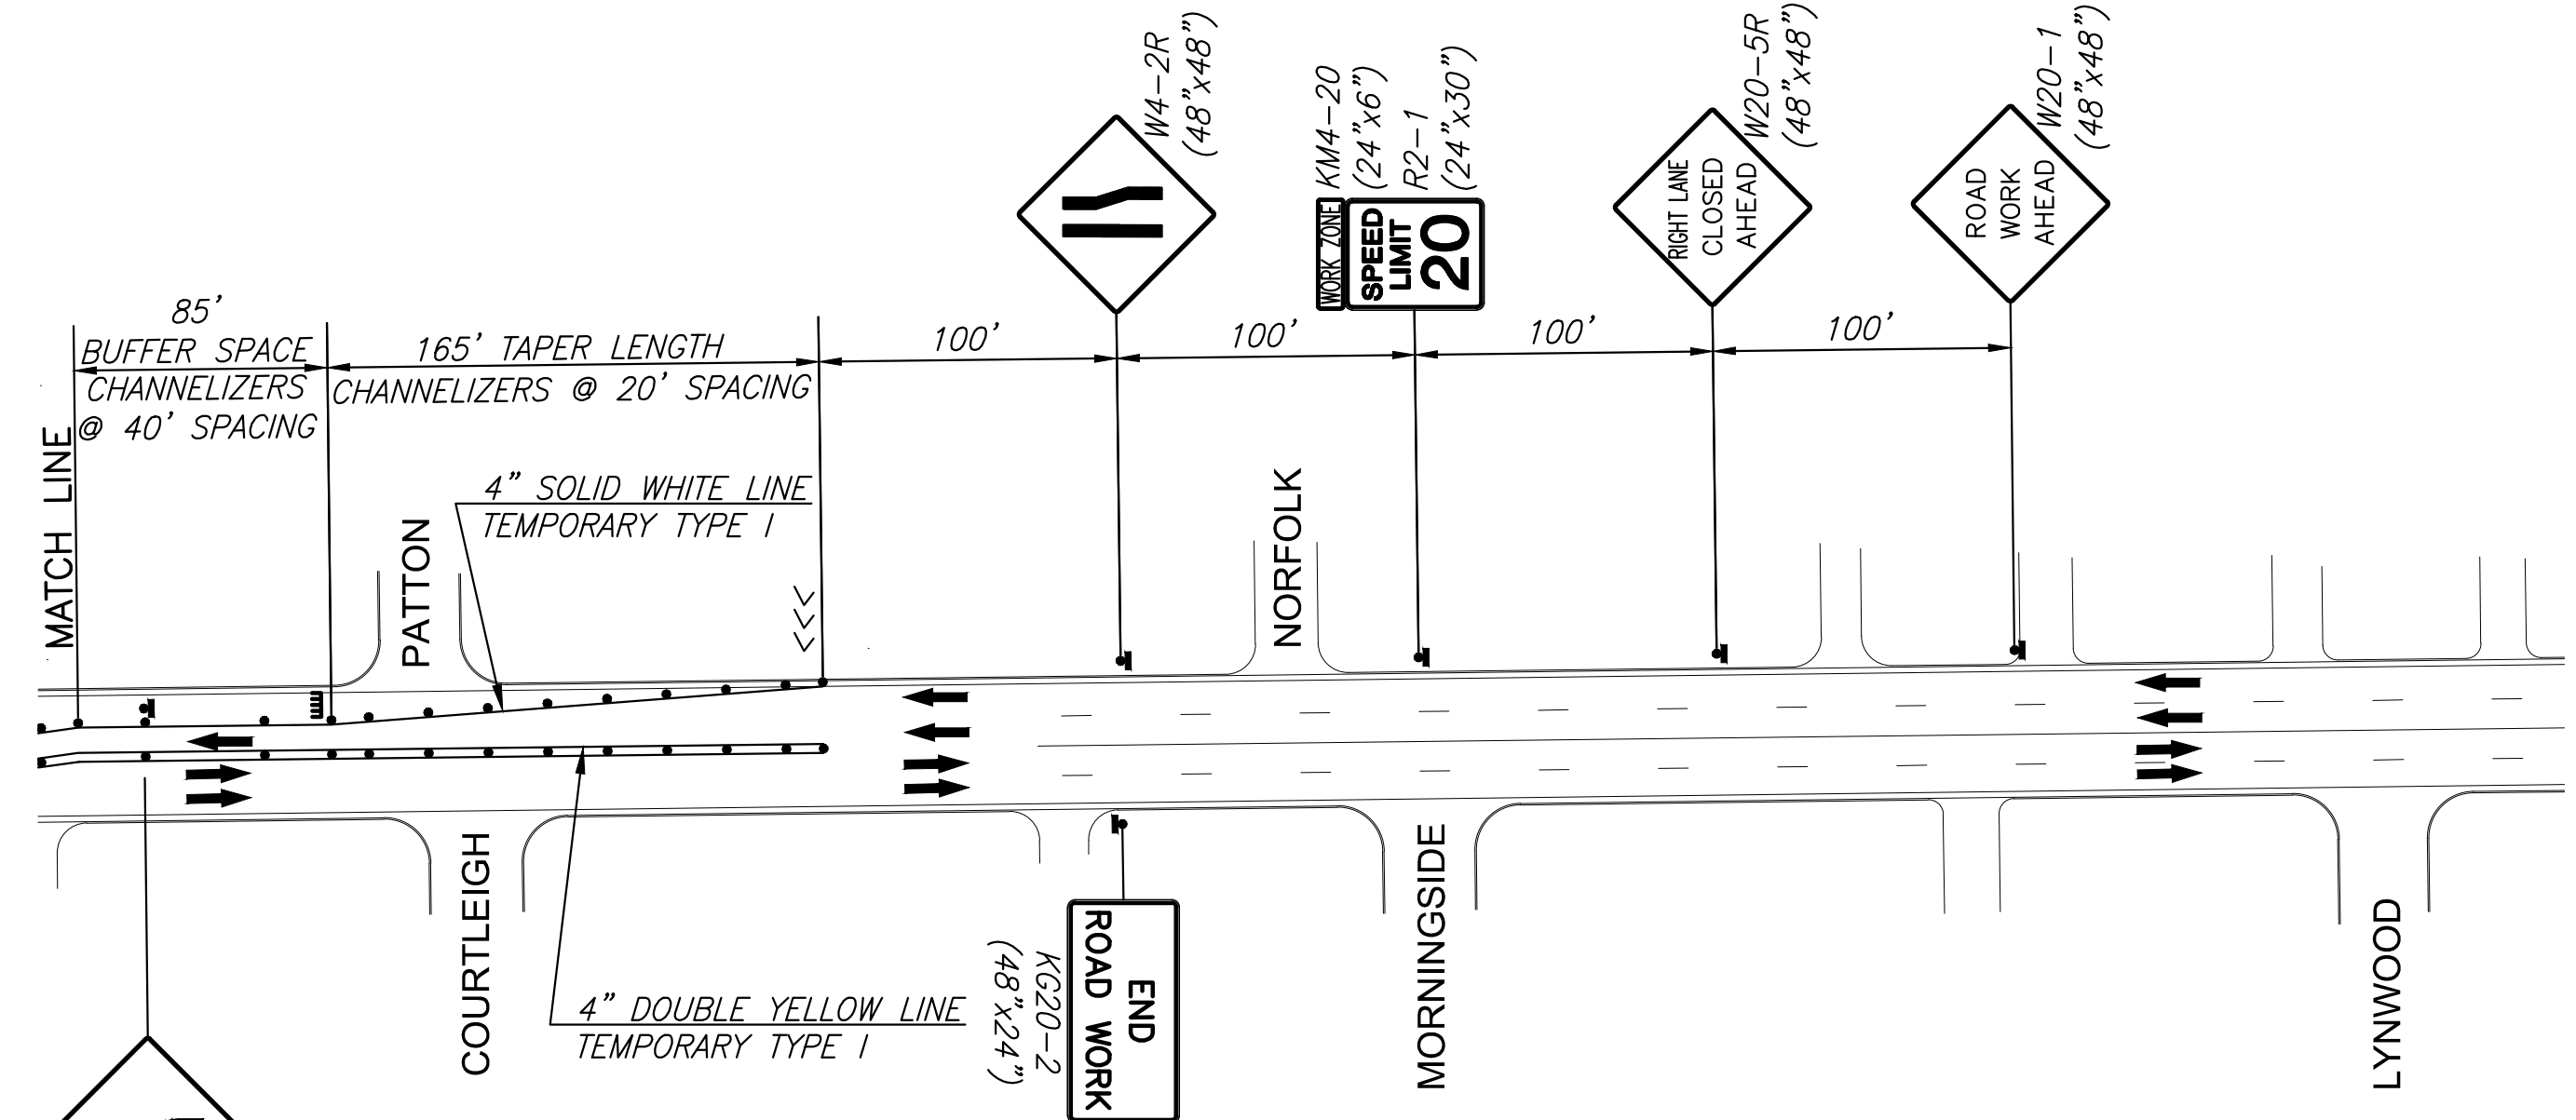


CONSTRUCTION PLANS FOR
DOUGLAS STREET BRIDGE AT BROOKSIDE
WICHITA, KS

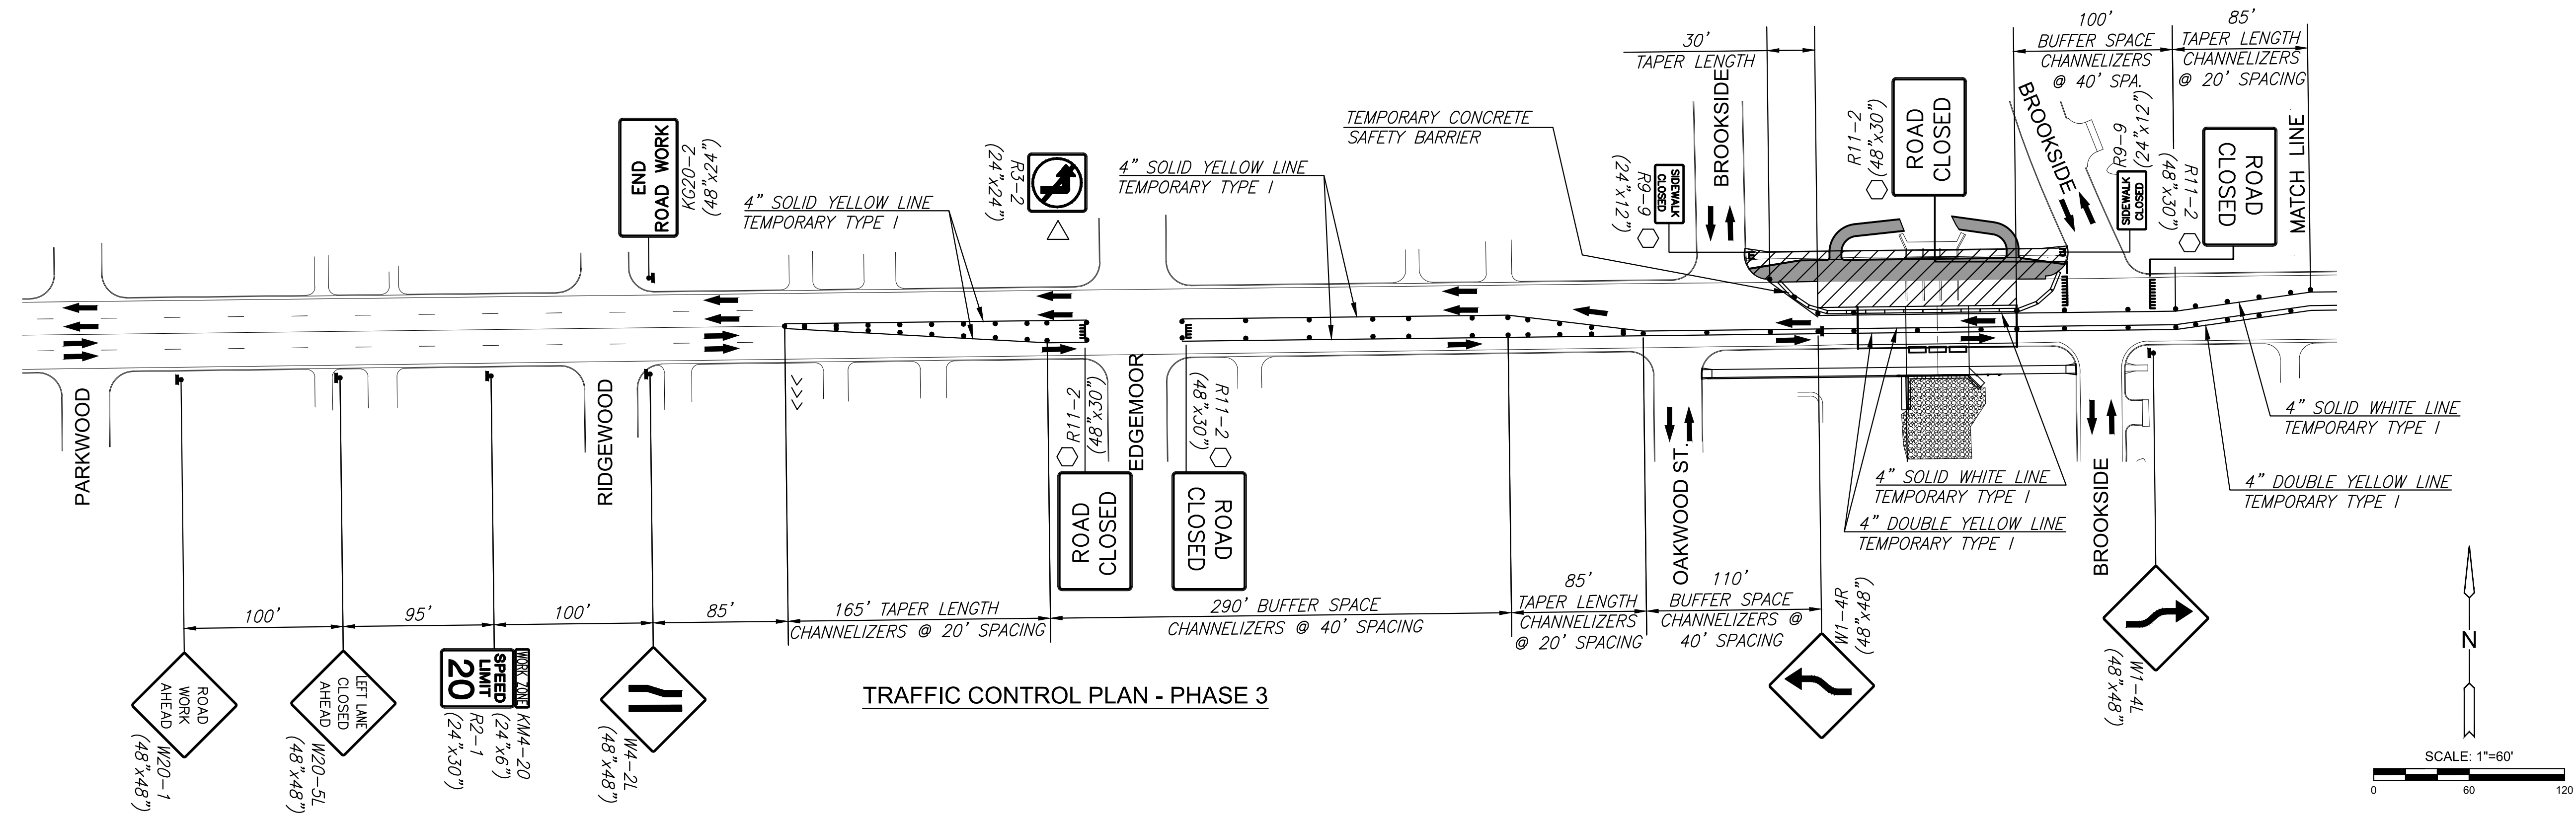

LEGEND

- >>> Arrow Display
- ||||| Type III Barricade
- Mount on Type III Barricade
- Channelizer
- Temporary Concrete Safety Barrier
- ▨ Work Area
- Traffic Flow
- ▲ Temporary Concrete Safety Barrier
- Temporary Asphalt Pavement
- △ Erect two signs, one sign to be mounted on traffic signal mast arm

NO.	REVISION	DATE

©2019 MKEC Engineering All Rights Reserved www.mkec.com
These drawings and their contents, including, but not limited to, all concepts, designs, & ideas are the exclusive property of MKEC Engineering (MKEC), and may not be used or reproduced in any way without the express consent of MKEC.

TRAFFIC CONTROL PLAN - PHASE 3

PROJECT NO.	472-85436
DATE	JULY 2019
SCALE	1"=60'
DESIGNED	JRA
DRAWN	WJN
CHECKED	JRA

NO.	REVISION	DATE

SHEET NO.
40 OF 51