

Plotted : 10/3/2019 2:13:15 PM File : T:\35838A-COW\_HarryStreetBridge\Cadd\Sheets\Structures\338PAT01.dgn




**HARRY STREET BRIDGE  
OVER ARKANSAS RIVER**

**PATTERNING DETAILS I**



**STRUCTURE NO. 43040087630AR40**

NO.	DATE	DESCRIPTION


PROJ NO: 35838B  
 SCALE: AS NOTED  
 DATE: .  
 DESIGNED BY: .  
 DRAWN BY: .  
 CHECKED BY: .  
 YEAR: 2019  
 SHEET NO  
 41  
 SHEET 41 OF 135

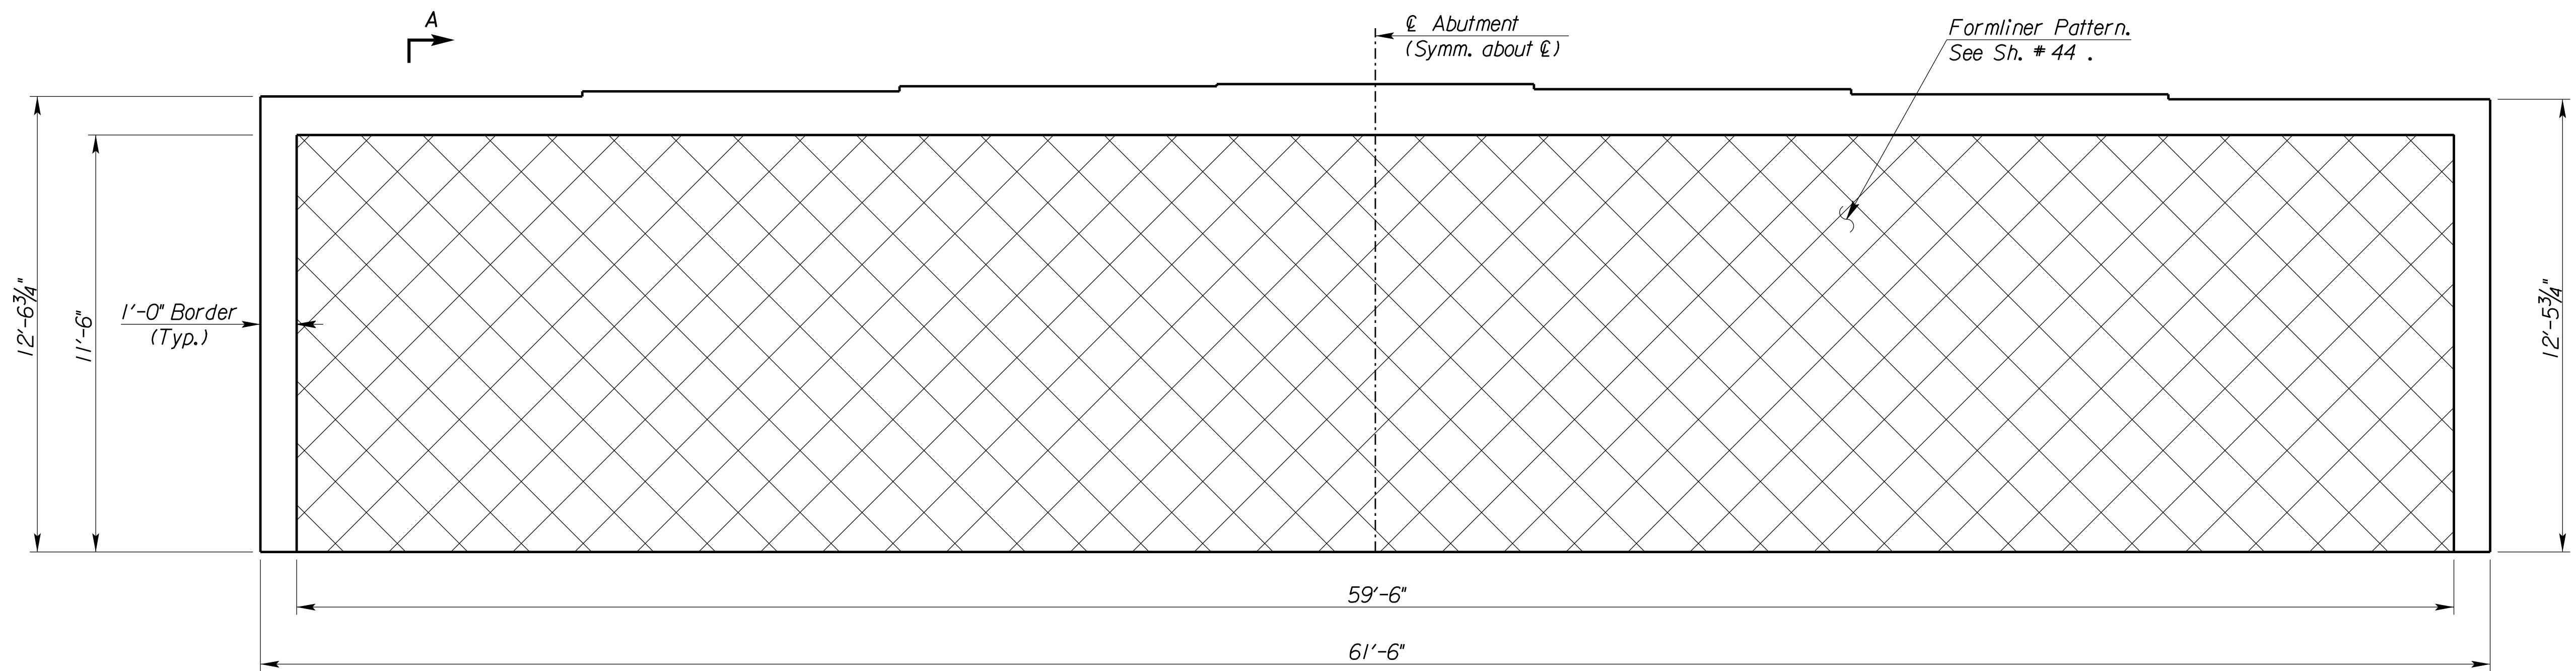

**ABUTMENT WALL**  
 (Looking downstation. Abutment #1 shown, Abutment #2 similar.)

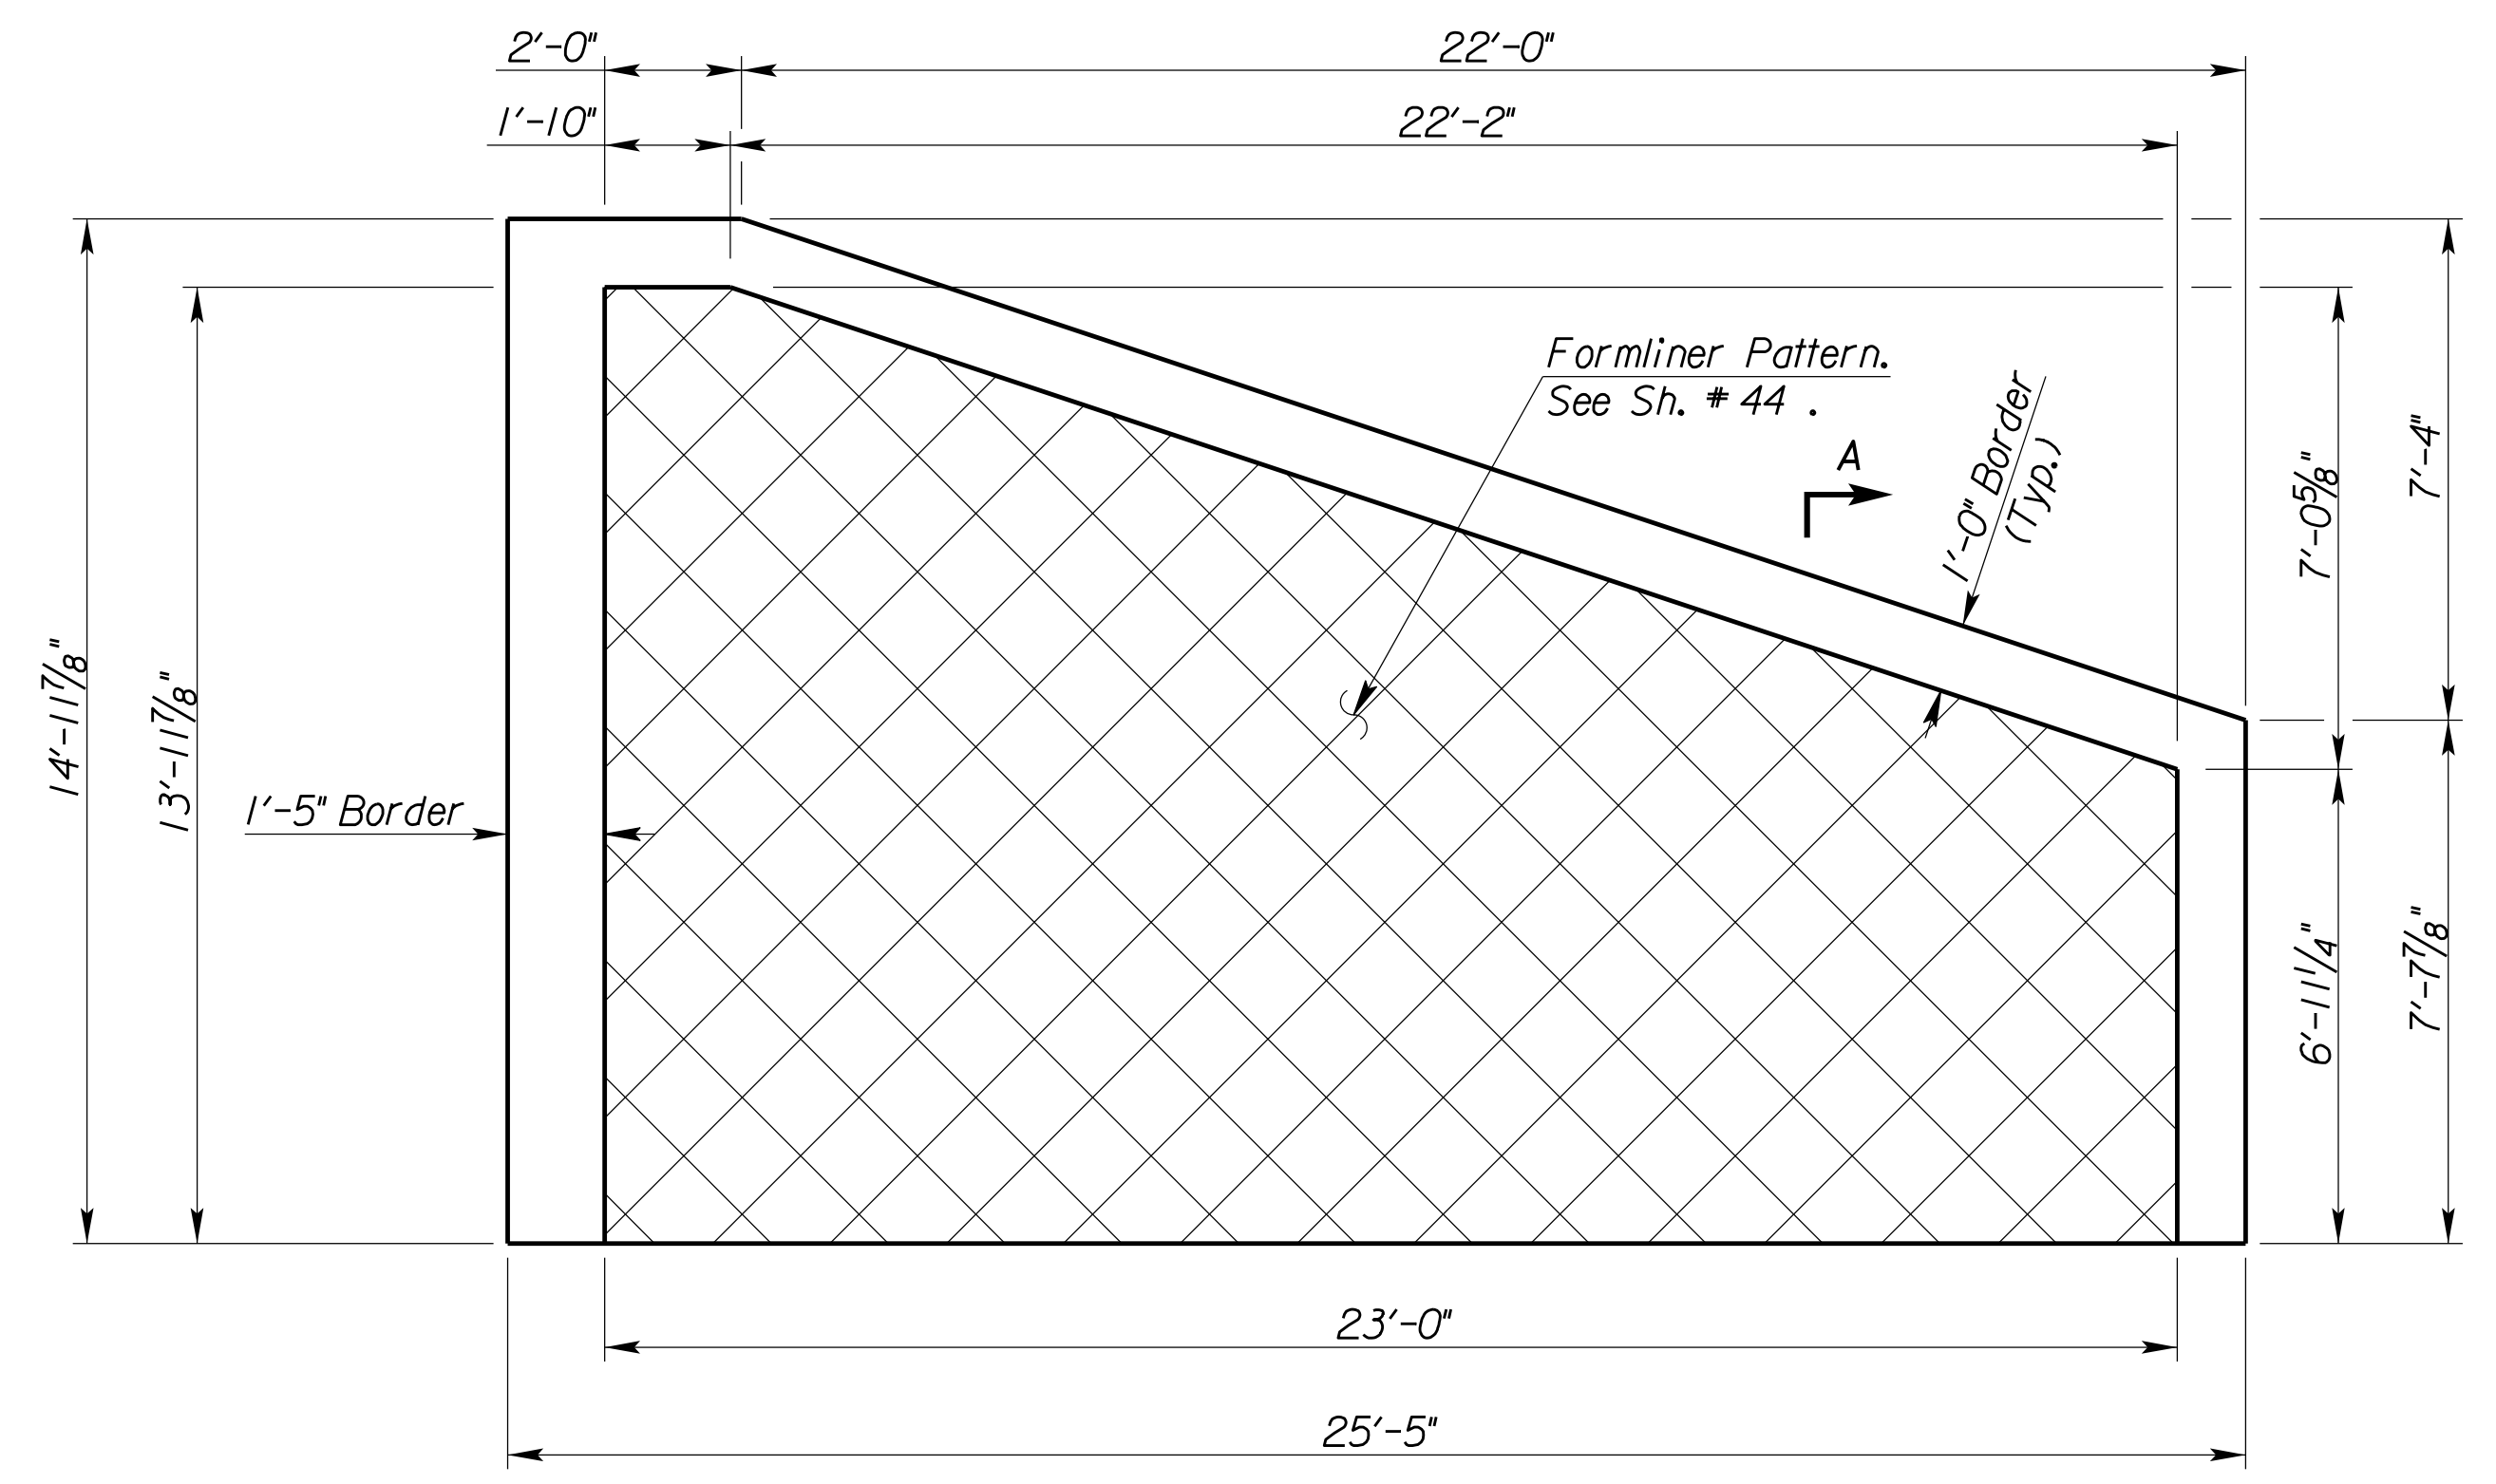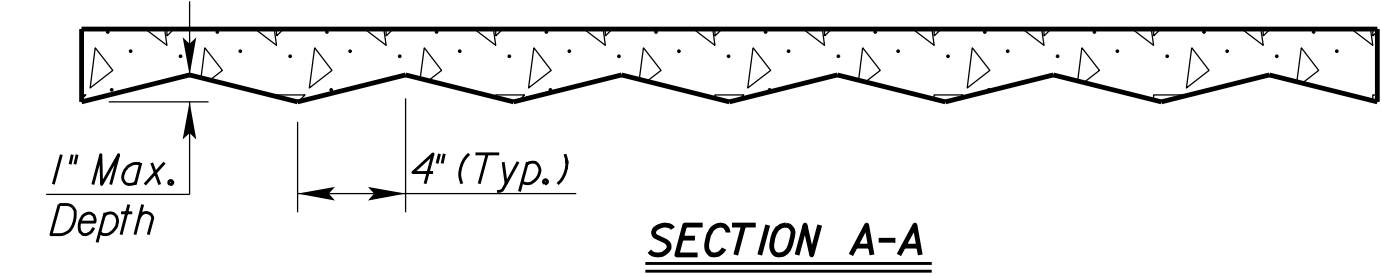

**NORTHWEST RETAINING WALL**

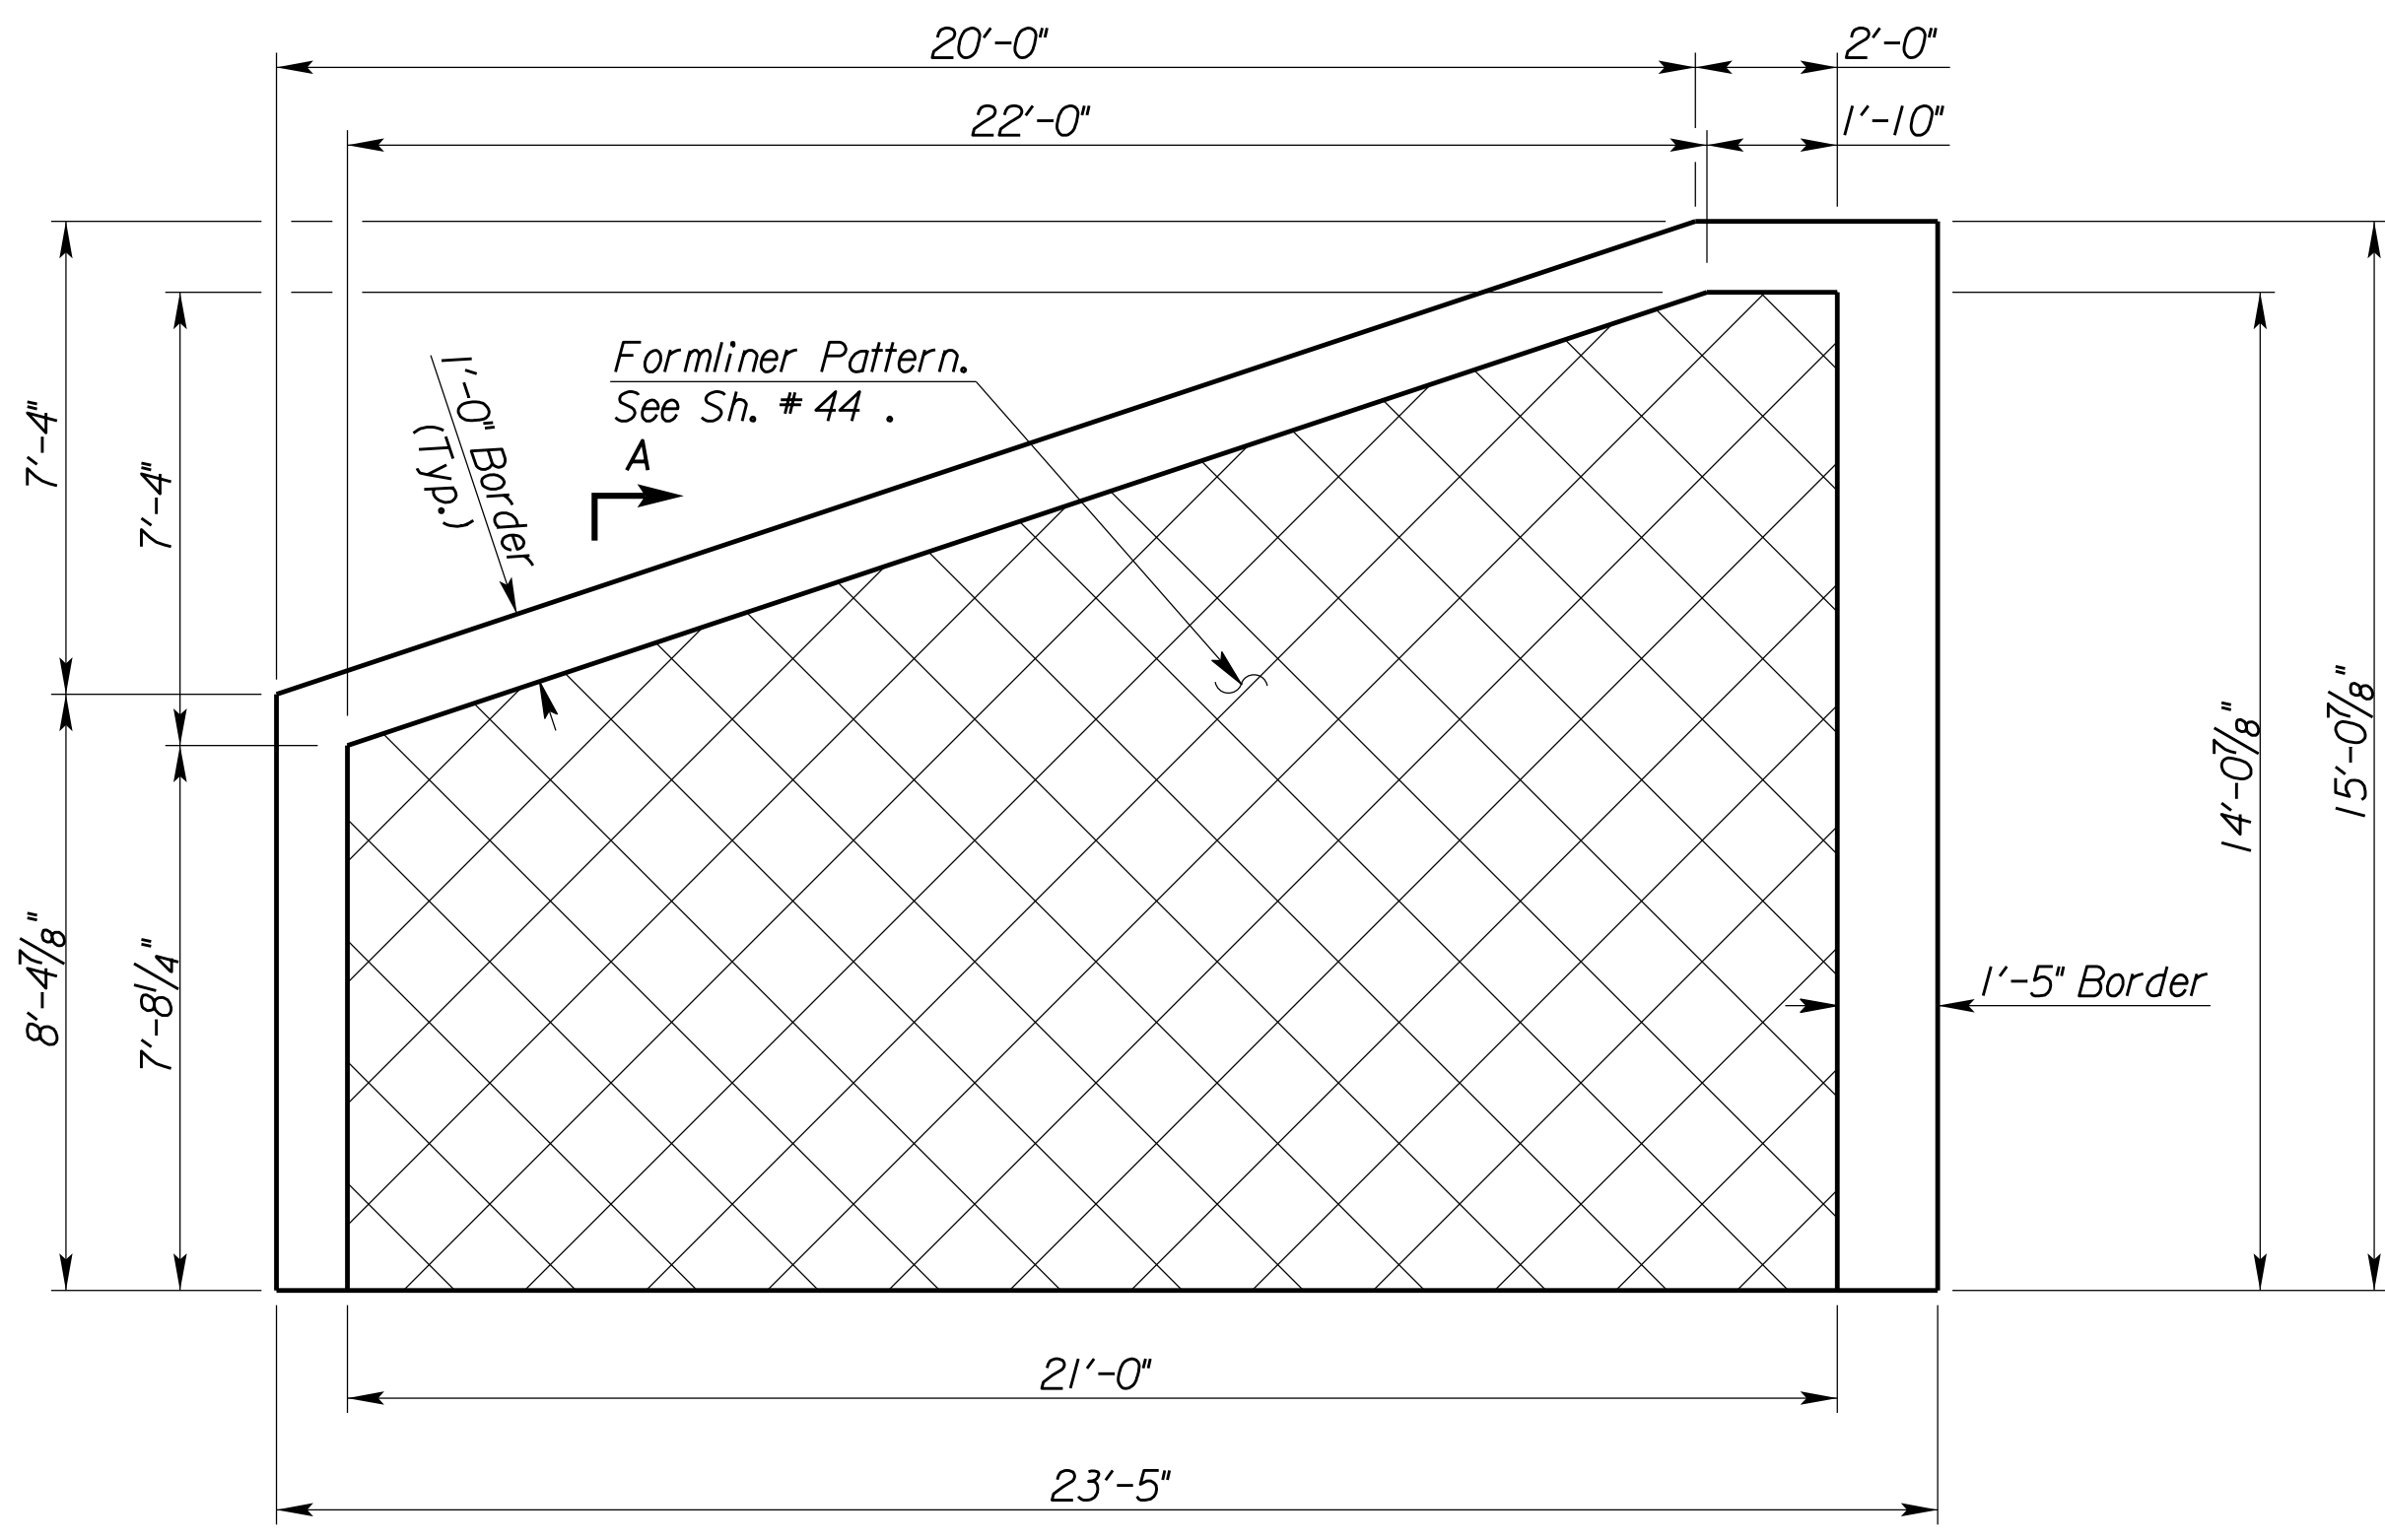

**SOUTHWEST RETAINING WALL**