

WATER DISTRIBUTION SYSTEM IMPROVEMENTS

ALONG


WACO AVENUE FROM 1ST TO CENTRAL

CITY OF WICHITA PROJECT NO. 448-90939

OCA NO. 638111

CITY OF WICHITA, KANSAS

GARY JANZEN, P.E. - CITY ENGINEER

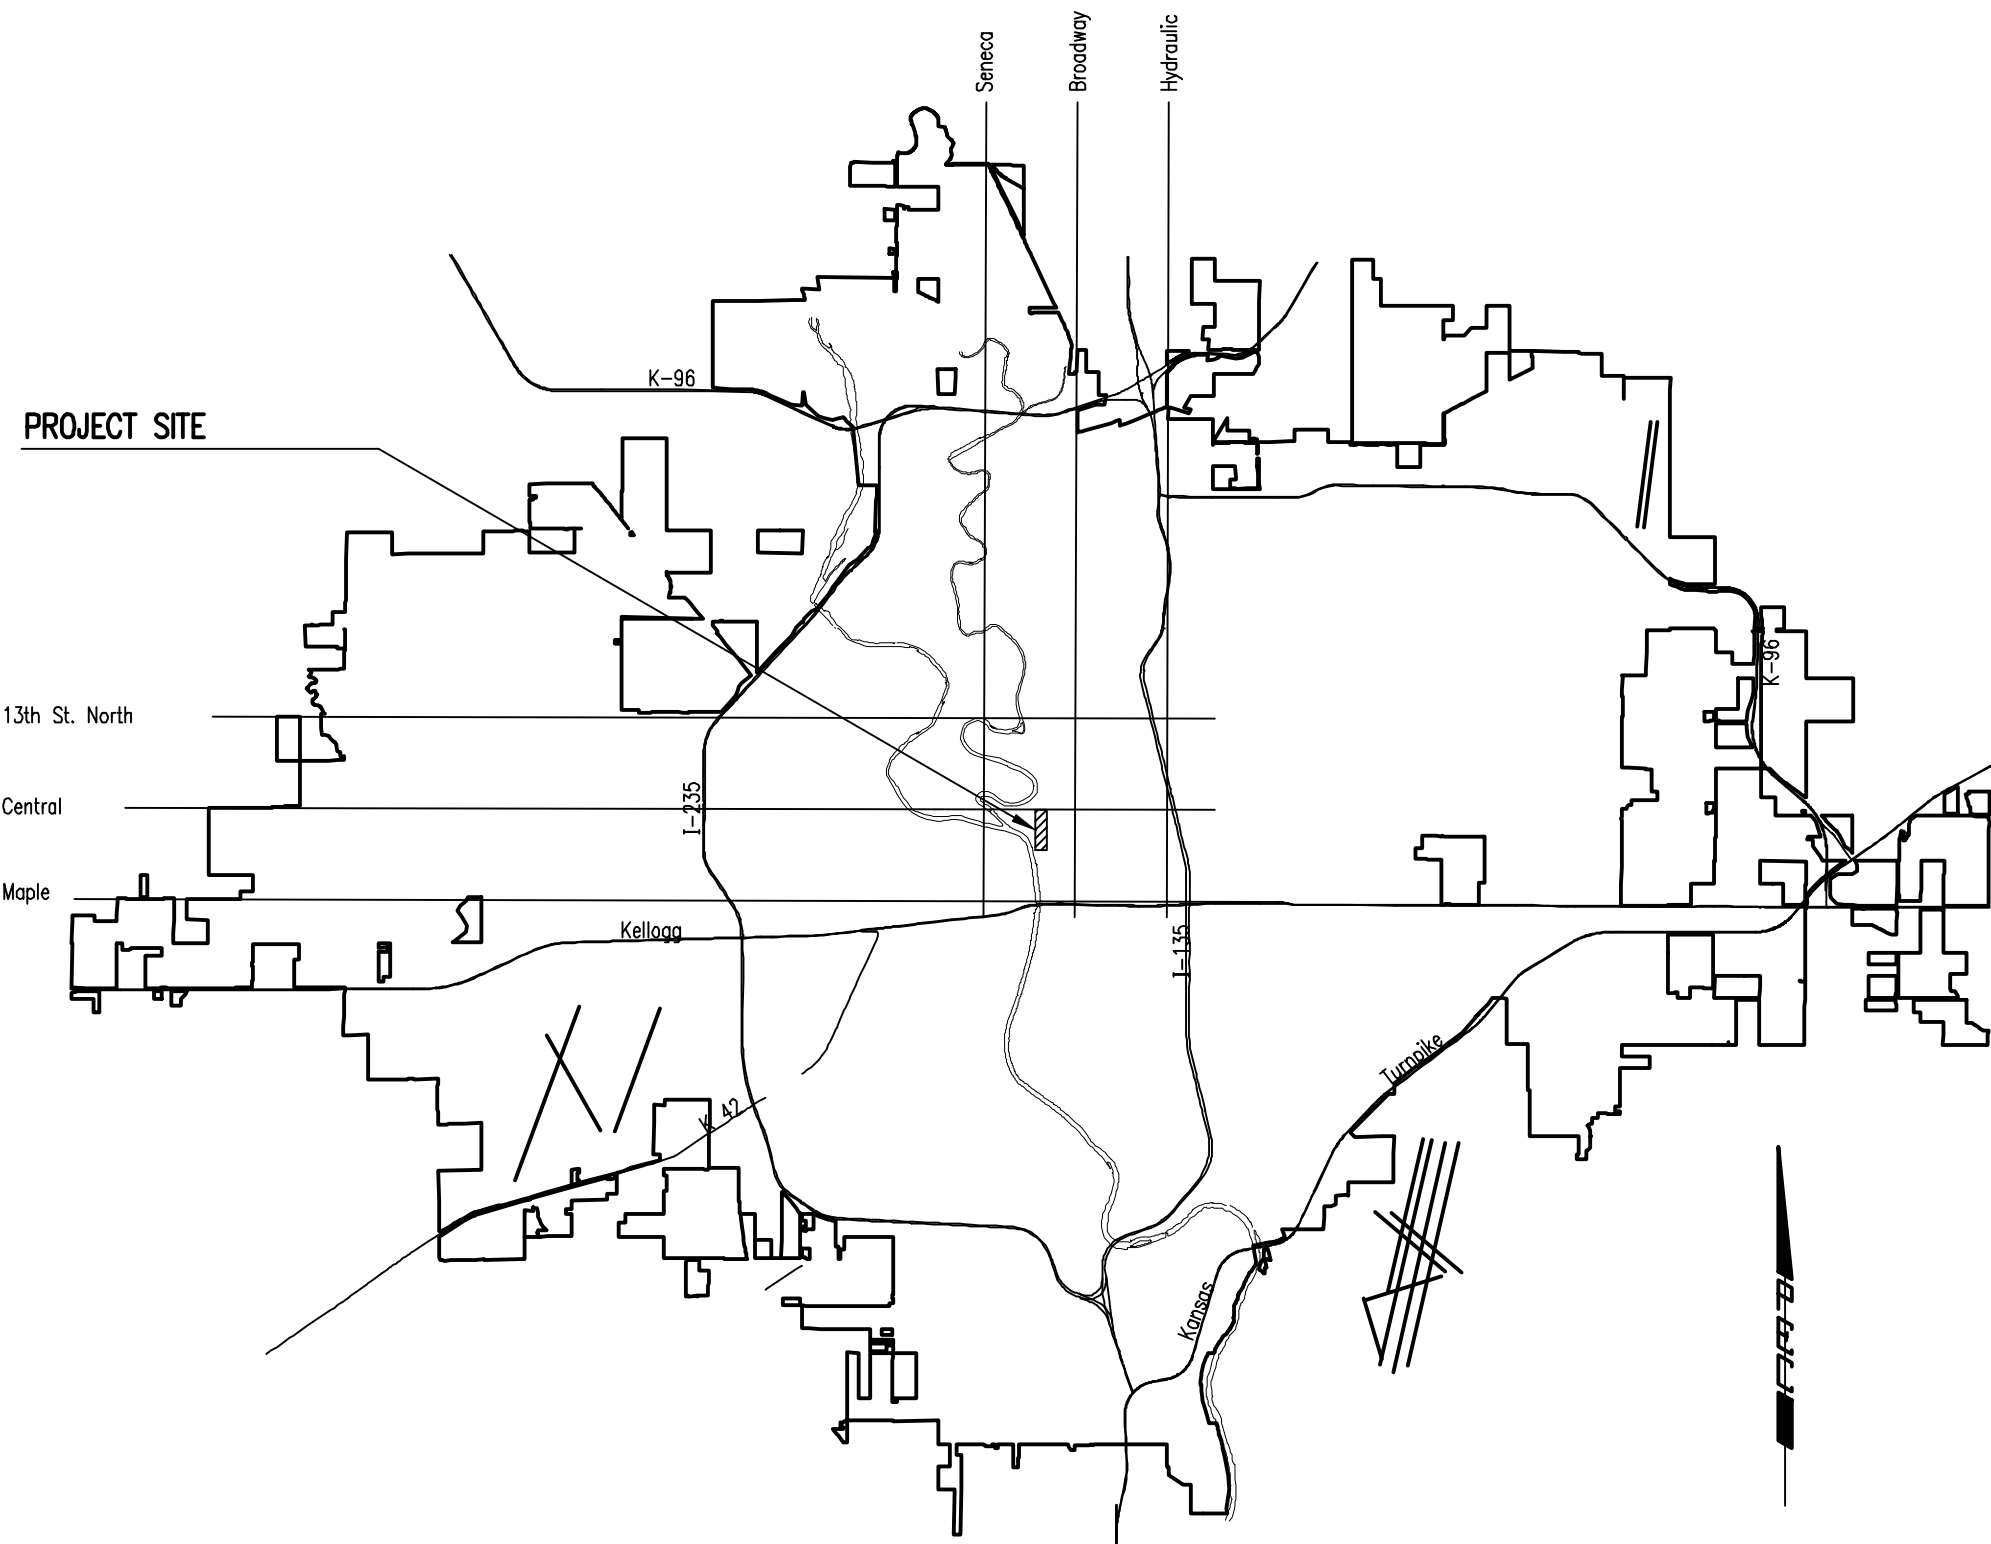

LOCATION MAP

AUGUST 2019

PLANS PREPARED BY

PROFESSIONAL ENGINEERING CONSULTANTS, P.A.
ENGINEERS
WICHITA, KANSAS

INDEX OF SHEETS

SHEET NO. C-101	TITLE SHEET
SHEET NO. C-102	KEY MAP AND GENERAL NOTES
SHEET NO. C-103	WATERLINE BUBBLE MAP
SHEET NO. C-104 THRU C108	WATERLINE NO. 1
SHEET NO. C-109	STANDARD WATER ASSEMBLY DETAILS
SHEET NO. C-110	STANDARD WATER SERVICE DETAILS
SHEET NO. C-111	MISCELLANEOUS WATER DETAILS
SHEET NO. C-112	WATER SERVICE CONNECTION AND ADJUSTMENT DETAILS
SHEET NO. C-113 THRU C-117	SOIL EROSION BMP

**WATER DISTRIBUTION SYSTEM
 IMPROVEMENTS**
 WACO AVENUE FROM 1ST TO CENTRAL
 GARY JANZEN, P.E. - CITY ENGINEER
 CITY OF WICHITA PROJECT NO. 448-90939

Issue:	

JOB NO.	35-187042-007-0042
DATE	JUNE 2019
PM	JAG
DESIGNED BY	TBK
DRAWN BY	KTD
CHECKED BY	RWG

TITLE SHEET
C-101

Small vertical text at the bottom left corner: 35-187042-007-0042-001 C-101