
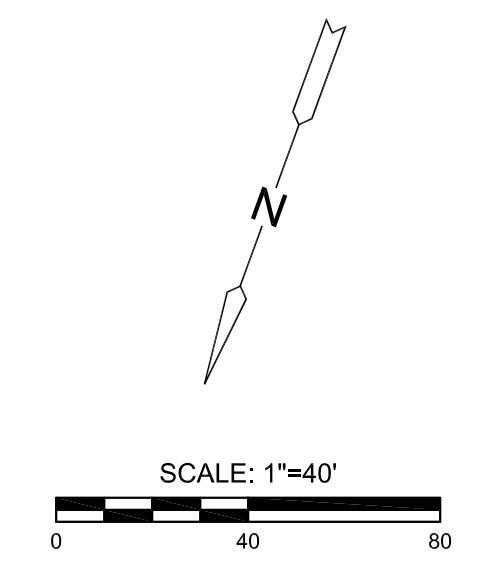


©2019 MKEC Engineering All Rights Reserved www.mkec.com
 These drawings and their contents, including, but not limited to, all concepts, designs, & lists are the exclusive property of MKEC Engineering (MKEC), and may not be used or reproduced in any way without the express consent of MKEC.

WATER LINE 1 (CONT.)

PROJECT NO.	448-2019-014833	
DATE	NOV. 2019	
SCALE	1" = 40'	
DESIGNED	DRAWN	CHECKED
JWC	JWC	DFL
NO.	REVISION	DATE
SHEET NO. 04 OF 13		

NOTE:
 CONTRACTOR TO VERIFY LOCATION AND ELEVATION OF EXISTING WATER LINE PRIOR TO CONSTRUCTION.

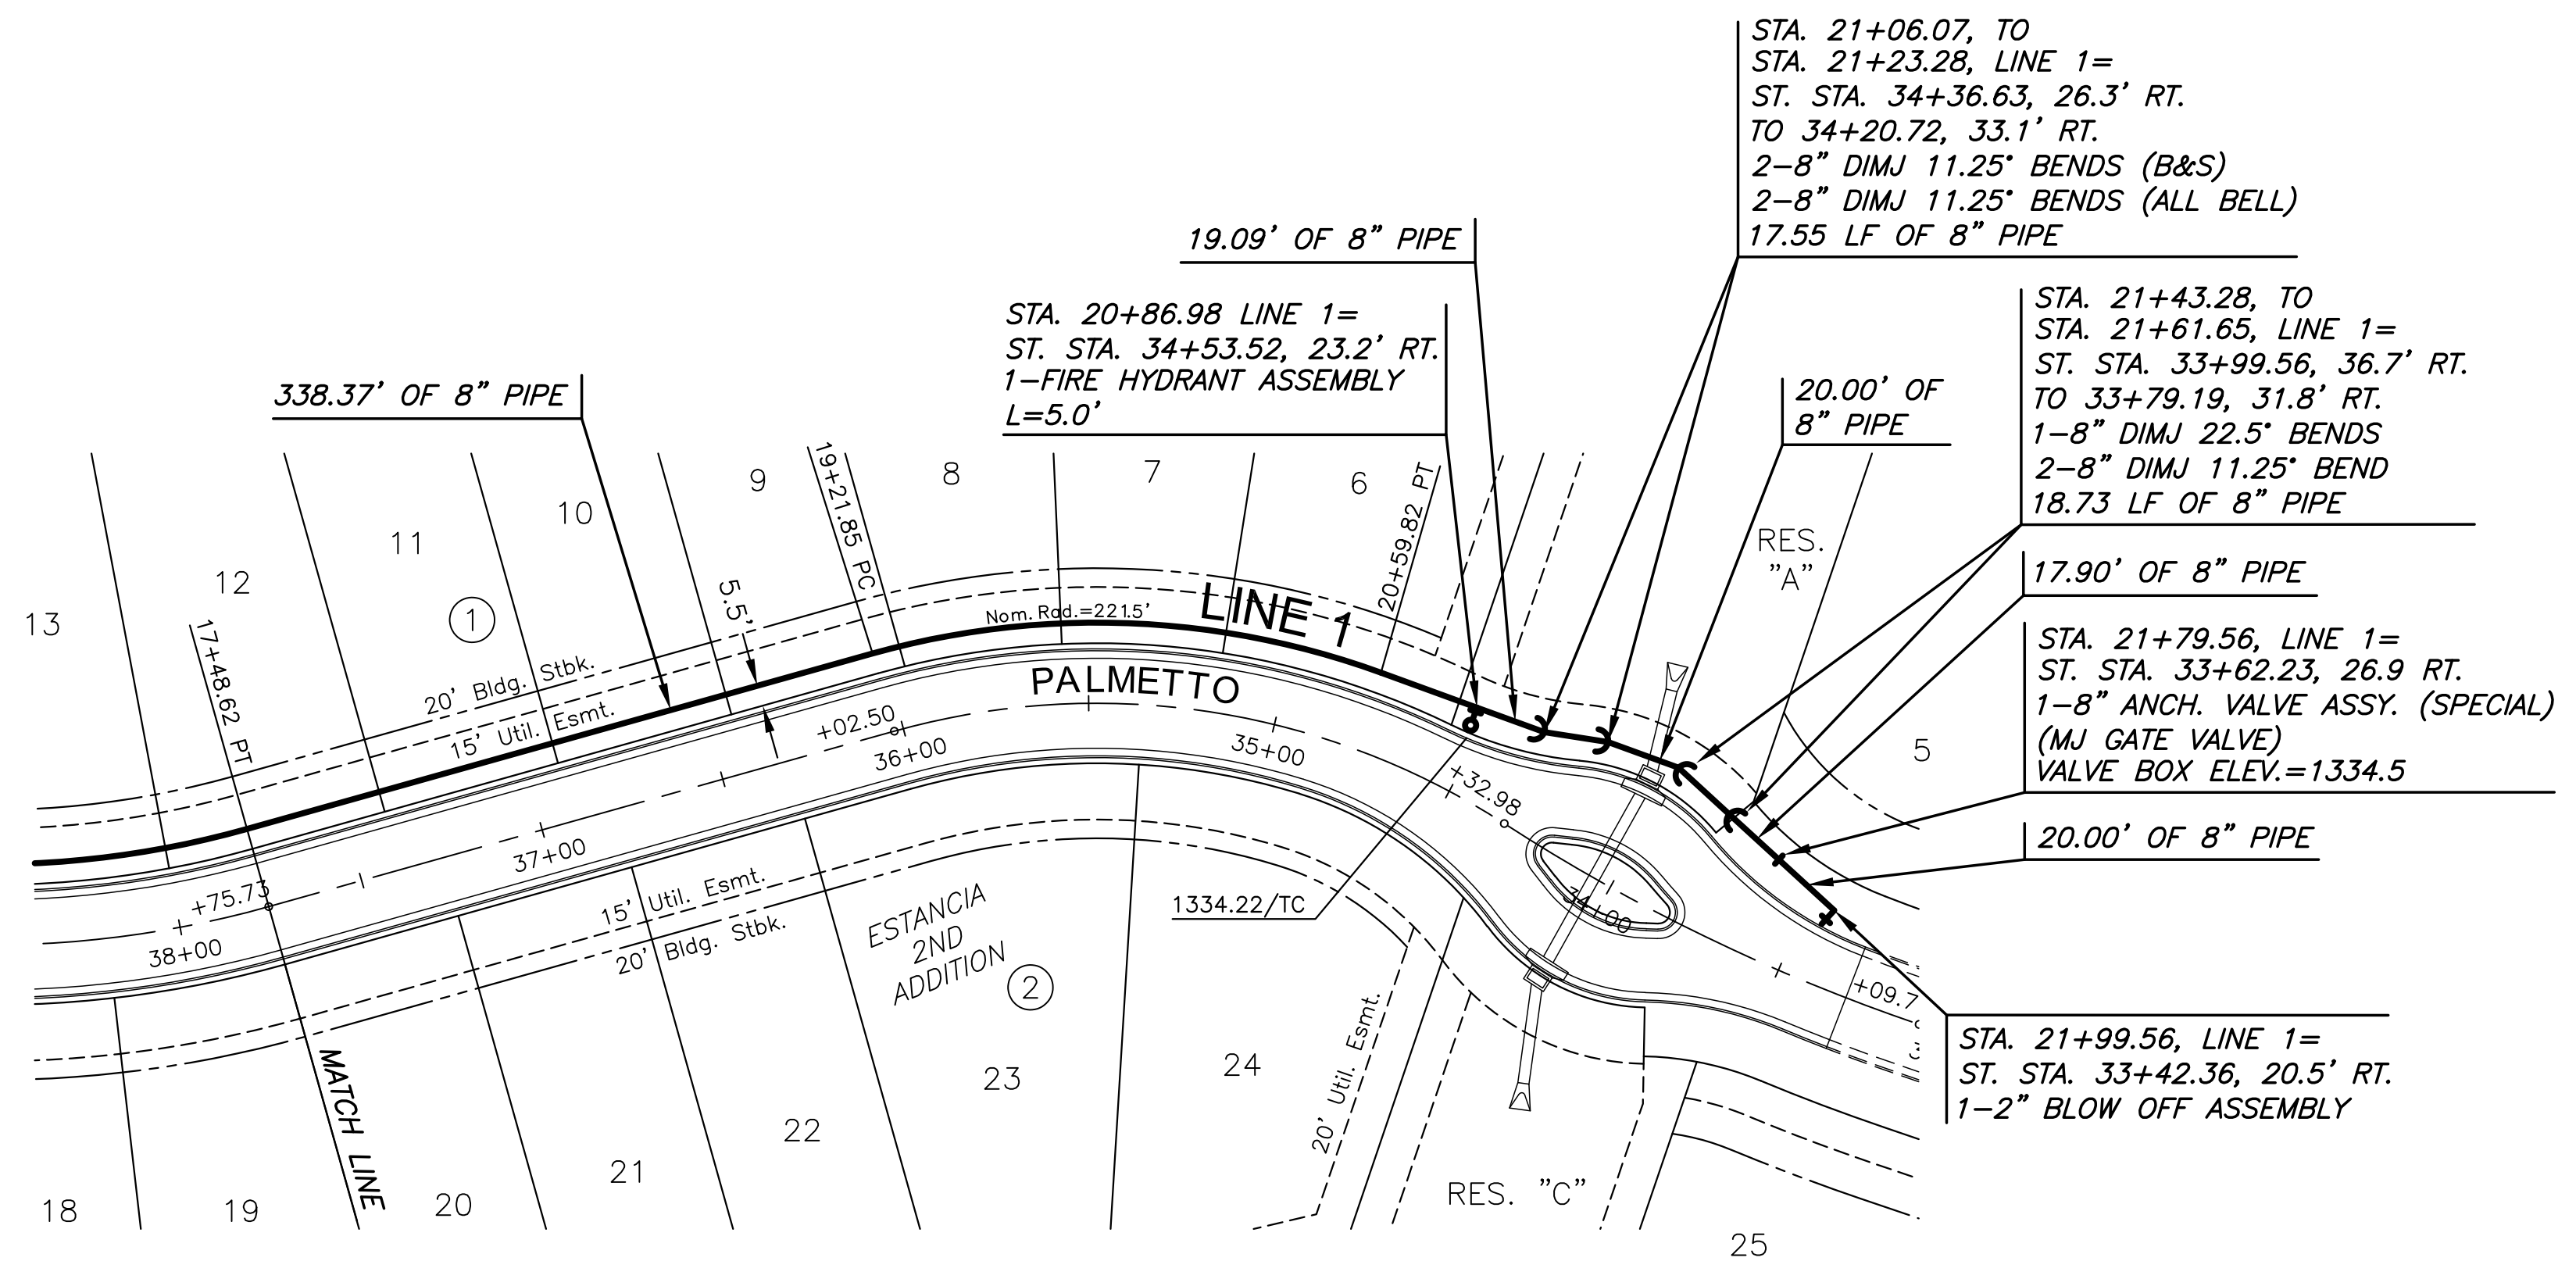

**PLAN WATER LINE 1 (CONT.)
 PROFILE WATER LINE 1 (CONT.)**

