

CONCRETE PAVEMENT (6" Uniform)(AE) REST AREA

STA. 101+10.00 Lt.
 STA. 156+90.00 Lt.
 STA. 198+25.00 Lt.

**TYPICAL SECTION
 CONCRETE PAVEMENT (6" Uniform)(AE)**

STA. 99+00.00 to STA. 104+76.25
 STA. 105+83.75 to STA. 125+88.50
 STA. 127+16.22 to STA. 153+78.25
 STA. 154+45.75 to STA. 178+97.79
 STA. 179+93.78 to STA. 201+18.25
 STA. 201+85.75 to STA. 232+07.05


‡ 6 #12 W4 W4 Wire Fabric Reinforcing shall be placed such that the wires with the 6" spacing will run longitudinally with the trail. 6 #12 W4 W4 Wire Fabric Reinforcing shall be **SUBSIDIARY** to Concrete Pavement (6" Uniform)(AE). No dowels required.

* **Surfacing Material (Special) Specification**

All Fine Aggregate shall be crushed limestone and shall meet the following gradation specifications for the surface material. The Fine Aggregate shall not contain dirt, clays or other deleterious material.


Passing 3/8 inch sieve	100%
Passing No. 4 sieve	60-90%
Passing No. 10 sieve	20-60%
Passing No. 40 sieve	15-30%
Passing No. 200 sieve	0-15%

Absorption < 5%

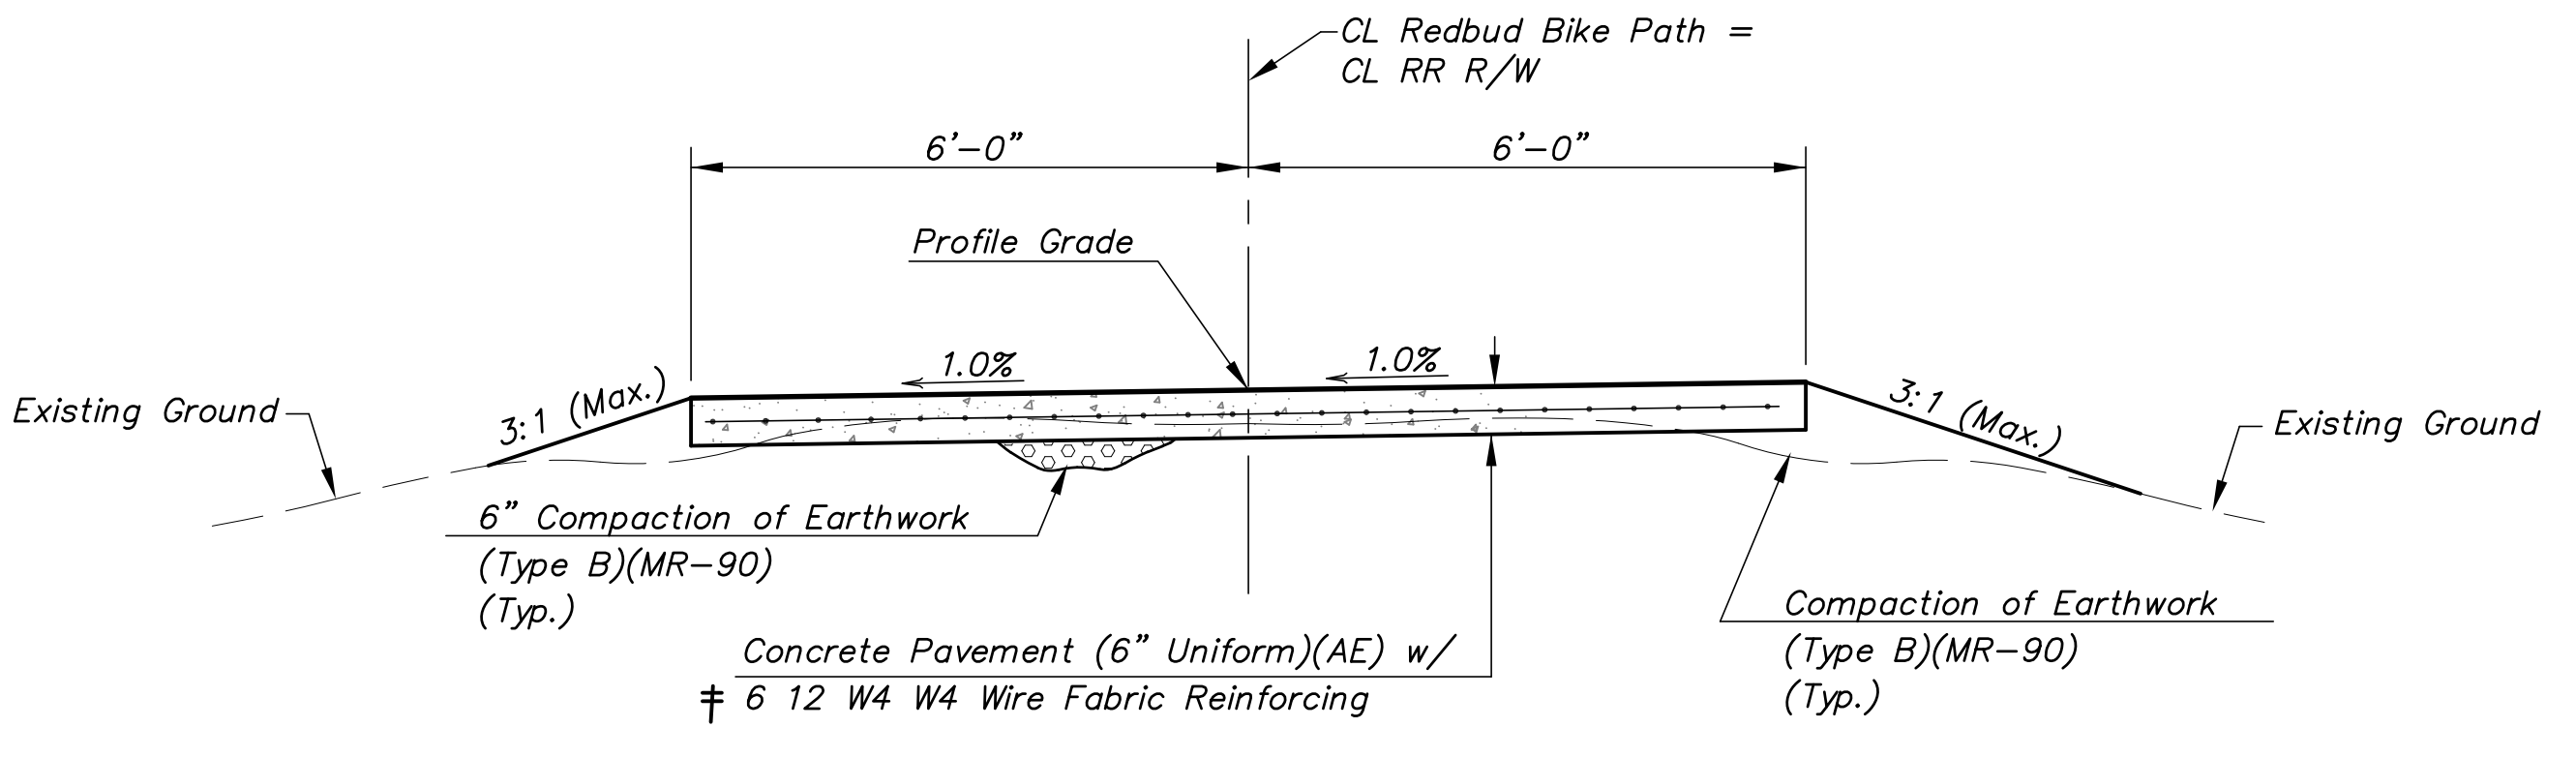


**W=12' PAVEMENT SECTION
 CONCRETE PAVEMENT (6" Uniform)(AE)**

STA. 125+88.50 to STA. 125+98.50
 STA. 127+14.20 to STA. 127+24.20
 STA. 178+97.79 to STA. 179+23.75
 STA. 179+69.25 to STA. 179+93.78
 STA. 232+07.05 to STA. 232+17.05

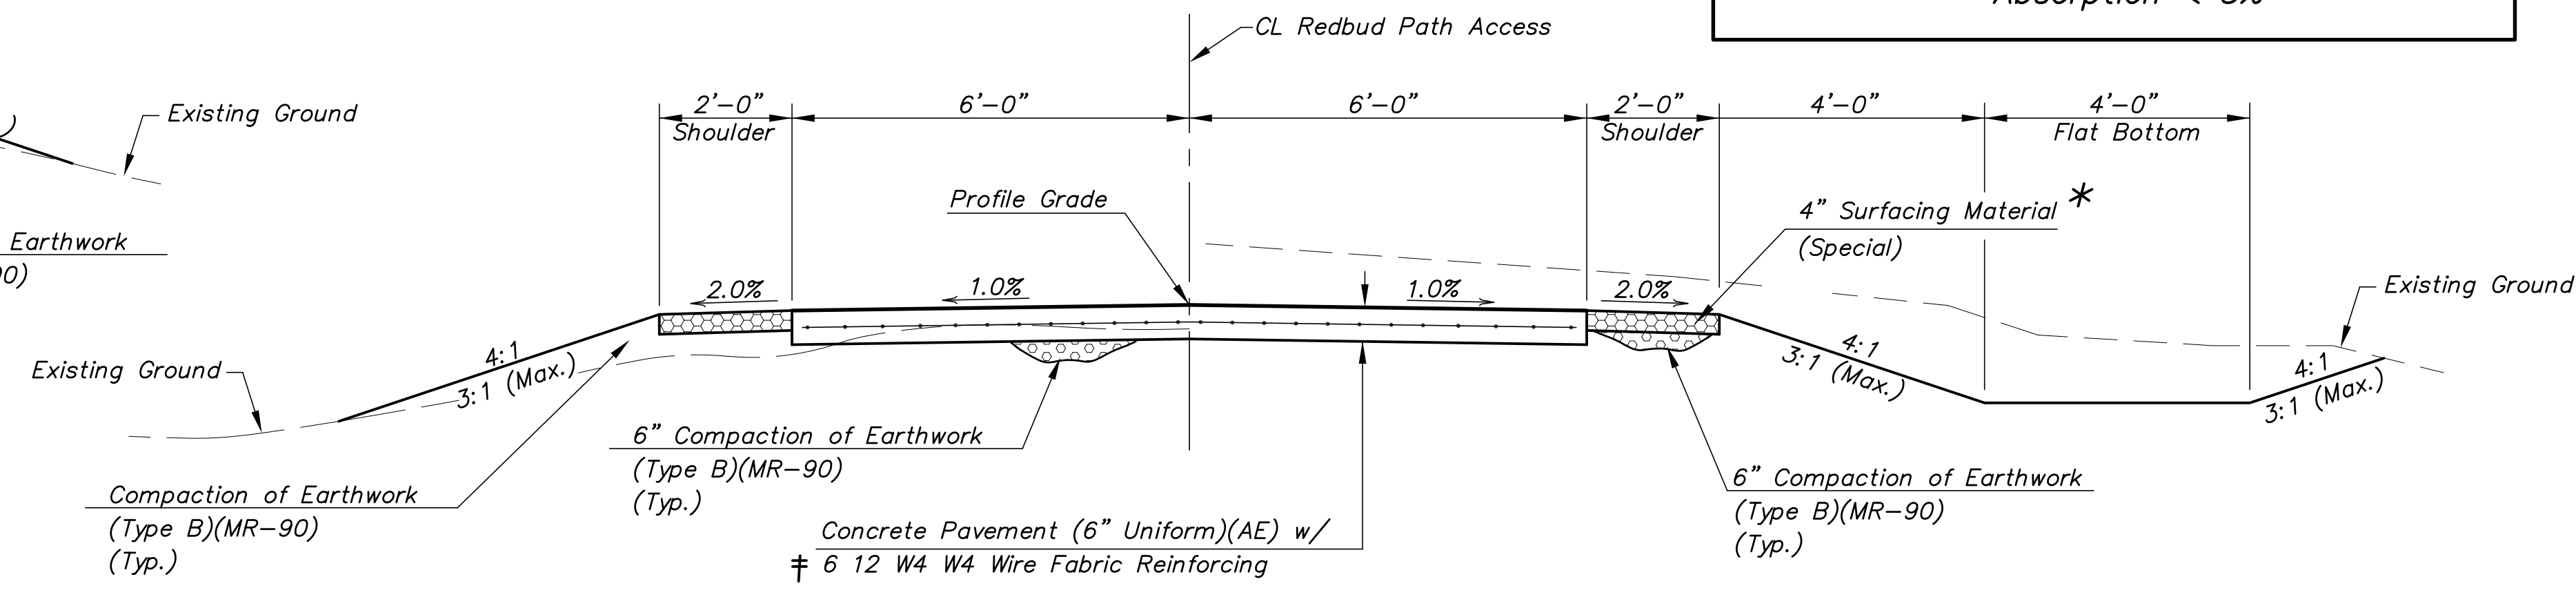


**TYPICAL SECTION
 CONCRETE PAVEMENT (6" Uniform)(AE)**

REDBUD PATH ACCESS
 STA. 00+06.00 to STA. 1+32.68

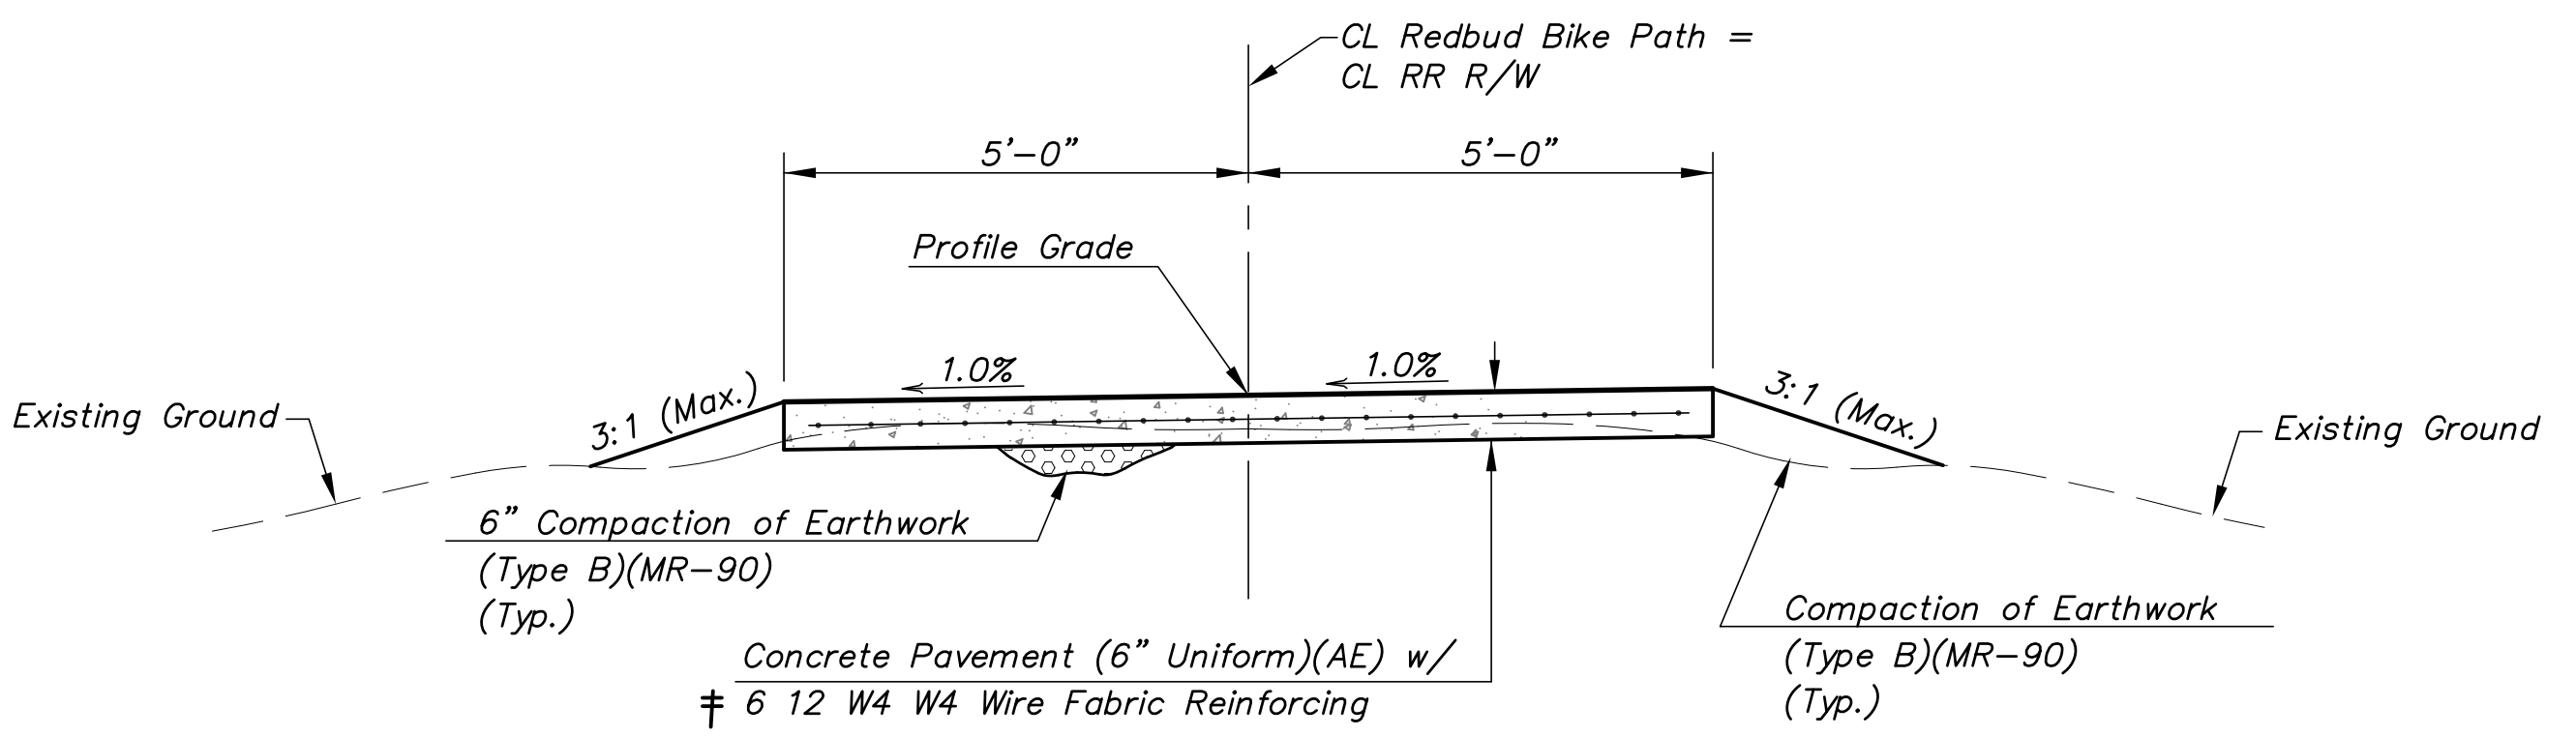

**W=10' PAVEMENT SECTION
 CONCRETE PAVEMENT (6" Uniform)(AE)**

STA. 232+17.05 to STA. 232+23.04

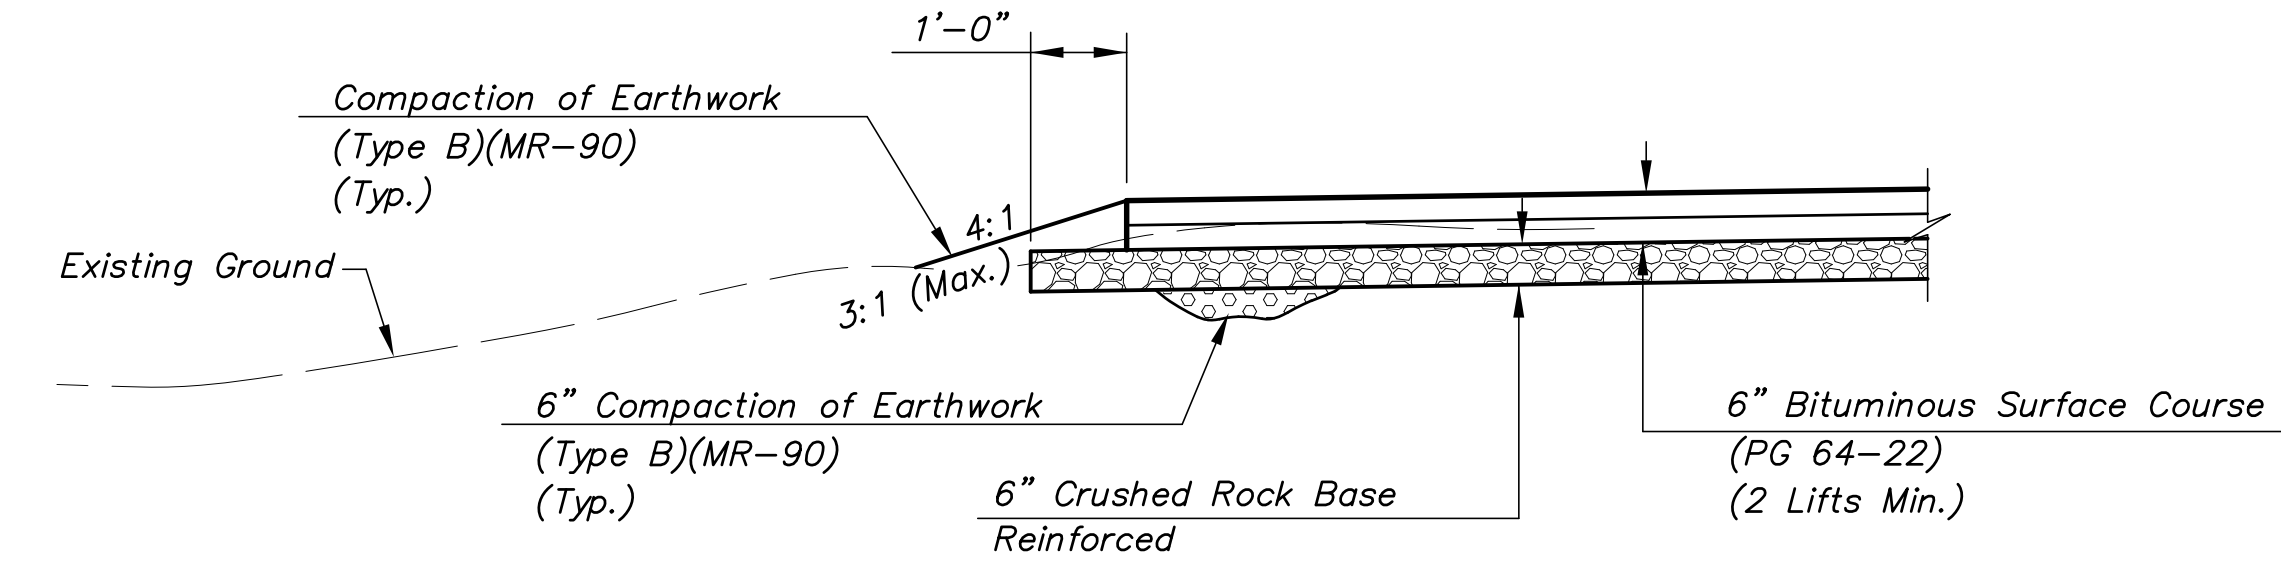

ASPHALT PAVEMENT - PARKING LOT SECTION

Revision	
Approved	
By	
Date	
No.	
REDBUD BIKE PATH EAST K-96 TO 159TH STREET EAST	
TYPICAL SECTIONS	
CITY OF WICHITA, KANSAS	
GARY JANZEN, P.E. - CITY ENGINEER	
C.O.W. Project #172-85360, C.C.A. #107125	
POE & ASSOCIATES, INC. CONSULTING ENGINEERS 544 West Douglas Avenue Wichita, KS 67203 Phone 316/855-4114 FAX 316/685-4444	
Engineer: T. EVANS Designer: J. UNRUH Dwg: F:\102127 Redbud Wichita\DWG\102127-TYPSEC-1 Pore Job No: 102127 Date: APRIL 2018	
Sheet of	222